

Fort Bend County Engineering
FORT BEND COUNTY, TEXAS

J. Stacy Slawinski, P.E.
County Engineer

February 10, 2023

Commissioner Dexter L. McCoy
Fort Bend County Precinct 4
1517 Eugene Heimann Circle
Richmond, TX 77469

RE: Temporary Road Closure – Intersection of Williams School Road at SH 36 (TxDOT SH 36 Project)

Dear Commissioner:

The Texas Department of Transportation is requesting temporary road closure of Williams School Road immediately west of SH 36, pursuant to Section 251.011 of the Texas Transportation Code, in order to reconstruct and widen this section of SH 36. The request for temporary road closure is for a period of one week between March 1 and the end of the project (exact date depending on weather).

The request will be placed on the February 28, 2023, Commissioners Court agenda. The detour and traffic control plan is attached.

Should you have any questions please do not hesitate to call me at 281-633-7515.



Sincerely,

A handwritten signature in blue ink, appearing to read "Chris Debaillon".

Chris Debaillon, PE, PTOE
Assistant County Engineer - Traffic

Attachments

cc: Mr. Daniel Dvorak, TxDOT, Daniel.Dvorak@txdot.gov
Major Rudy Castaneda – FBC Sheriff's Office Rudy.Castandea@fortbendcountytexas.gov
Major Manuel Zamora – FBC Sheriff's Office Manuel.Zamora@fortbendcountytexas.gov
Mr. Brian Petrilla – FBC EMS
Mr. Wesley Crawford, FBC Engineering
Mr. Brian Fields, FBC Road & Bridge
File

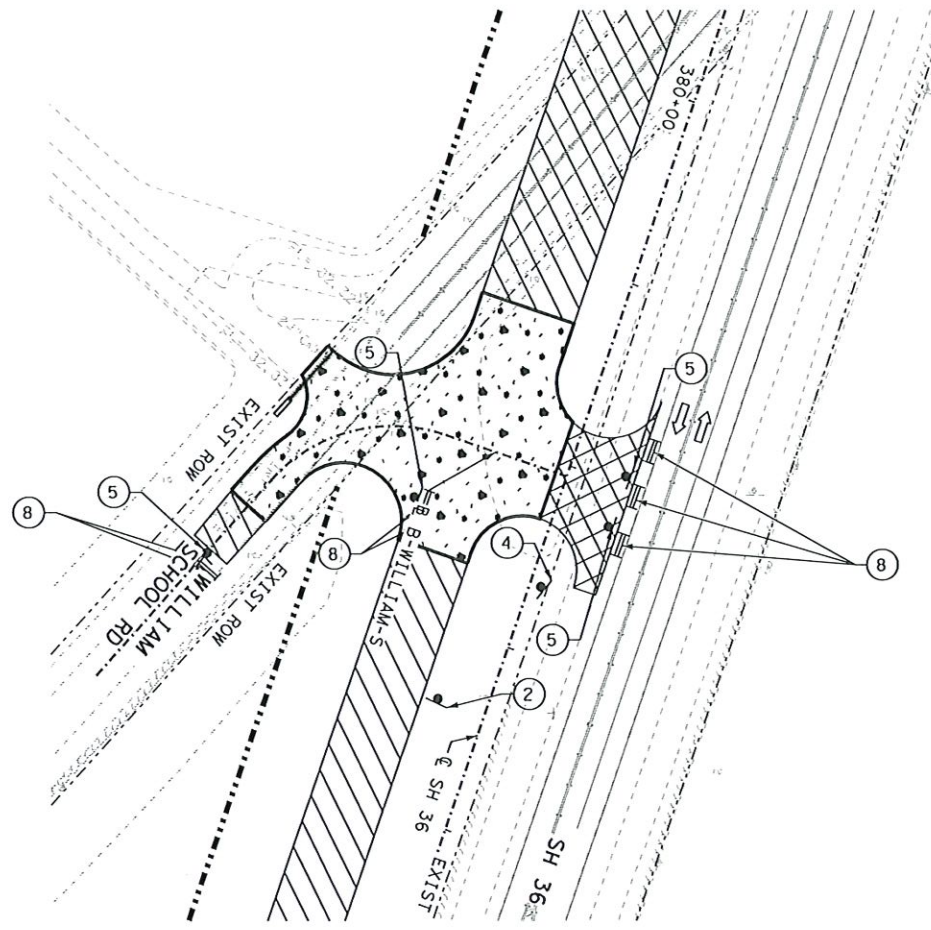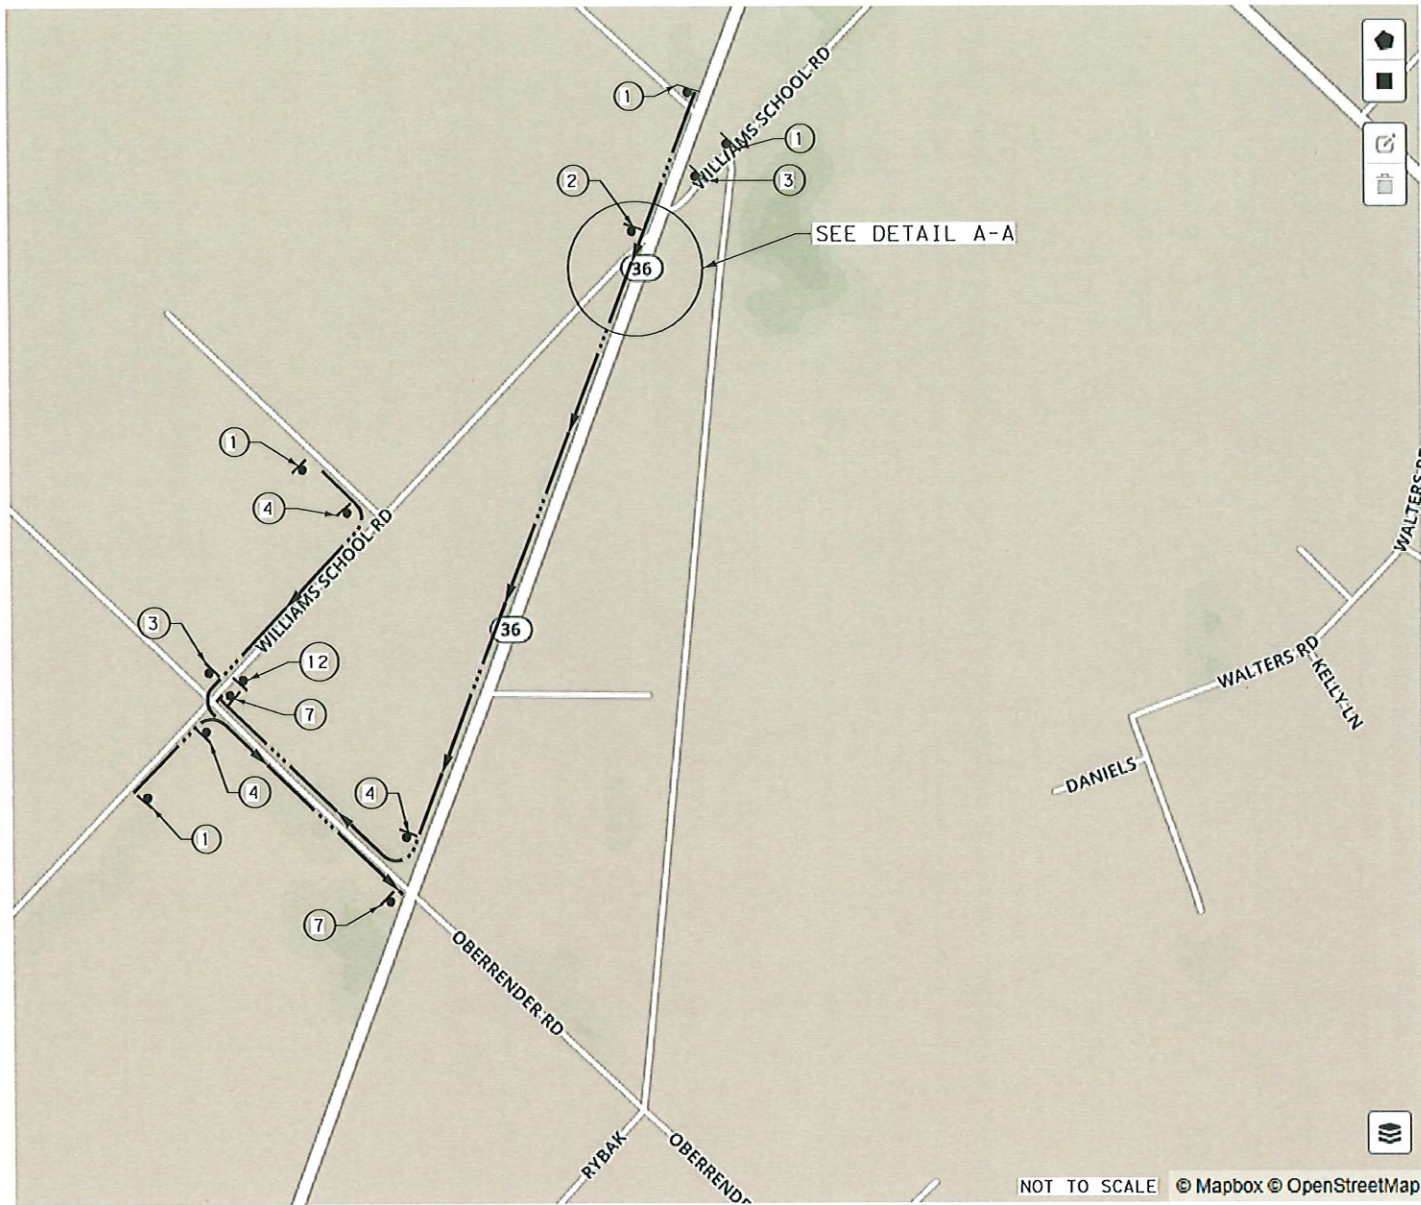

DETAIL A-A



NOTES:
1. SEE BC(10)-14 STANDARD FOR STANDARD BARRICADE SIGN PLACEMENT.

NO.	DESCRIPTION	DATE

RODOLFO CHAPA
105922
LICENSED PROFESSIONAL ENGINEER

Rodolfo Chapa
03/29/2019

ENTECH
CIVIL ENGINEERS, INC.

F-6932
15021 Katy Freeway,
Suite 500
Houston, Texas, 77094
281-945-0069 PH
281-945-0061 FX

Texas Department
of Transportation

SH 36

TRAFFIC CONTROL PLAN
DETOUR LAYOUT
WILLIAMS SCHOOL RD
PHASE 2 STEP 1

SHEET 8 OF 20

DSN:	FED. RD. DIV. NO.	STATE	PROJECT NO.	HIGHWAY NO.		
CK:	6	TEXAS		SH 36		
DRN:	STATE DISTRICT	COUNTY	CONTROL NO.	SECTION NO.	JOB NO.	SHEET NO.
APPV:	HOU	FTBND	0188	02	029	195

CW16-8P
WILLIAMS SCHOOL RD

DETOUR

M4-9S

②

CW16-8P
WILLIAMS SCHOOL RD

DETOUR

M4-9L

③

CW16-8P
WILLIAMS SCHOOL RD

DETOUR

M4-9R

④

ROAD CLOSED

R11-2

⑤

END DETOUR

M4-8A

⑦

TY-3

⑧

M1-6T
36
TEXAS

DETOUR

M4-9L

⑨

M1-6T
36
TEXAS

DETOUR

M4-9R

⑩

M1-6T
36
TEXAS

DETOUR

M4-9S

⑪

ROAD CLOSED TO THRU TRAFFIC

R11-4

⑫

DETOUR AHEAD

CW20-2D

①

DETOUR

M4-10L

⑬

DETOUR

M4-10R

⑭

ROAD CLOSED

R11-2

⑮

ROAD CLOSED

R11-2

⑯

NAME
ADDRESS
CITY
STATE
CONTRACTOR

G20-6

⑰