



Fort Bend County Engineering  
FORT BEND COUNTY, TEXAS

J. Stacy Slawinski, P.E.  
County Engineer

March 23, 2023

Commissioner Vincent Morales, Jr.  
Fort Bend County Precinct 1  
22333 Grand Corner Dr  
Katy, Texas 77494

**RE: Morgan Spur Drive Extension No. 5 - Traffic Control Plan**

Dear Commissioner:

The Construction Completion letter was issued on 03/22/2023, which started the one year maintenance period. Fort Bend County Engineering has completed and recommends approval of the traffic control plan for the above referenced subdivision. The public hearing date for acceptance of the plan is being scheduled.

A copy of the traffic control plan is attached for your review. If you should have any questions, please give me a call.


Sincerely,

A handwritten signature in blue ink, appearing to read "Chris Debaillon".

Chris Debaillon, PE, PTOE  
Assistant County Engineer – Traffic

CD/dms

cc: Judge KP George, County Judge  
Scott Wieghat - FBC Road & Bridge  
Brian Fields - Signage Department  
Major Rudy Castaneda – FBC Sheriff's Office [Rudy.Castaneda@fortbendcountytexas.gov](mailto:Rudy.Castaneda@fortbendcountytexas.gov)  
Major Manuel Zamora – FBC Sheriff's Office [Manuel.Zamora@fortbendcountytexas.gov](mailto:Manuel.Zamora@fortbendcountytexas.gov)  
File

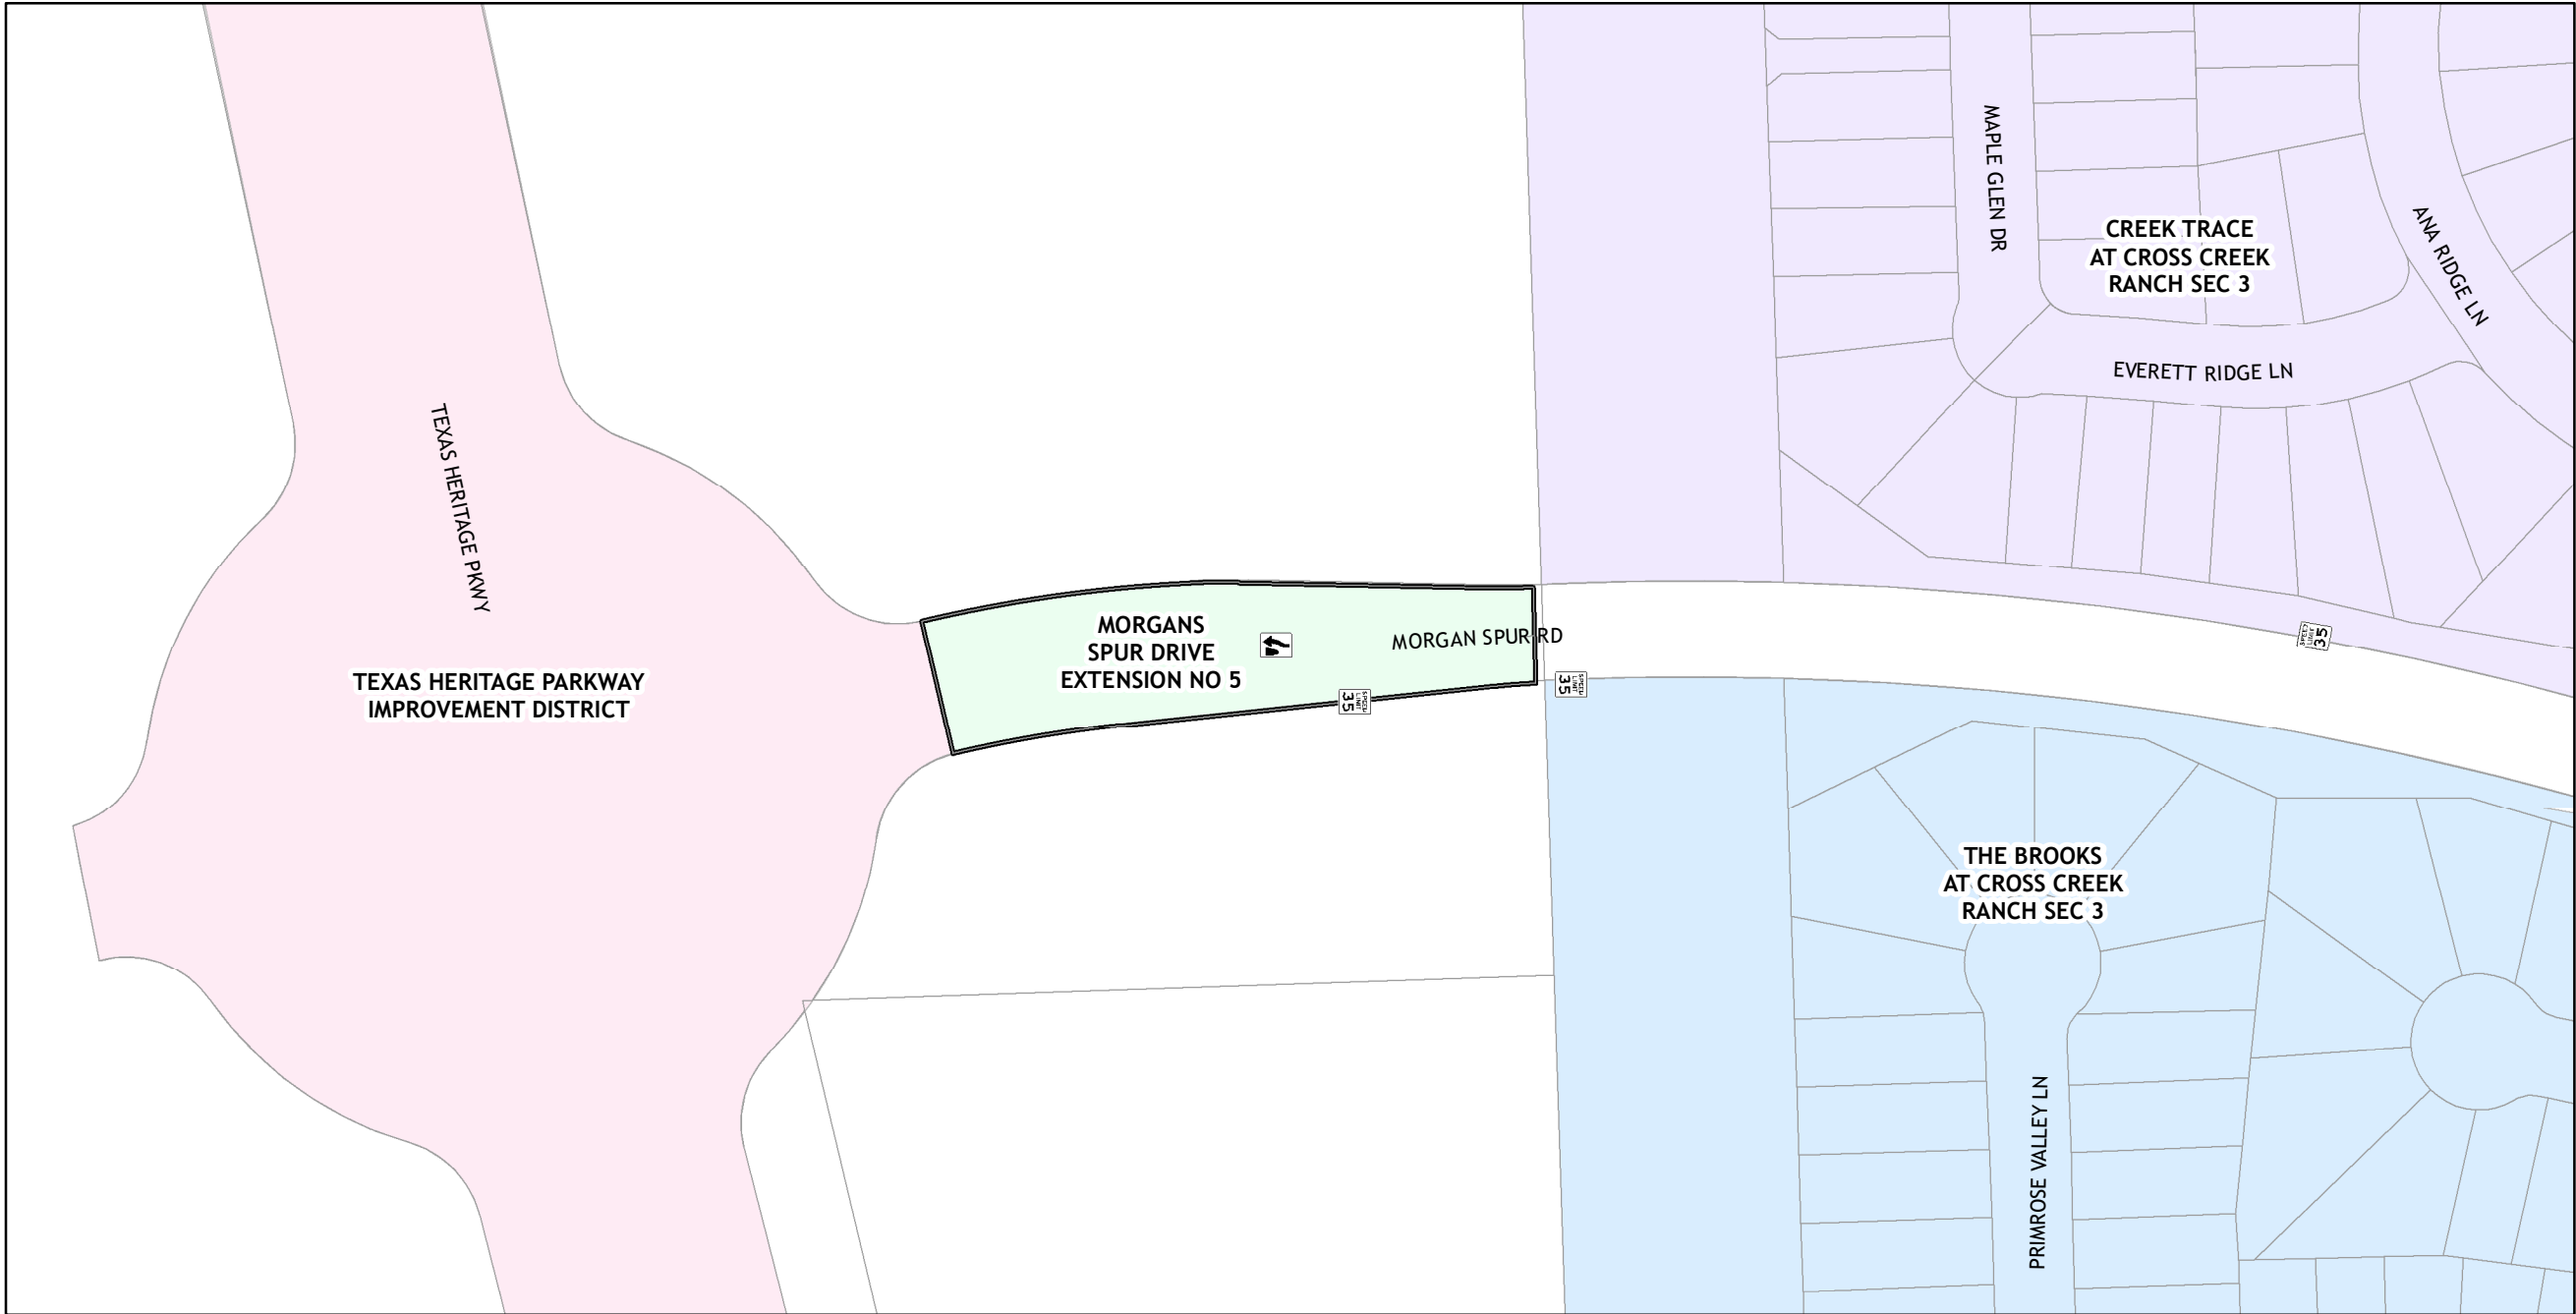




Plan by: Engineering GIS  
Date: 3/22/2023

Plan Approved by: Chris Debaillon, PE PTOE  
Date: CD 3/22/2023

# Morgans Spur Drive Extension No 5

## Sign Legend

-  Keep Right (Graphic)
-  Speed Limit 35 mph

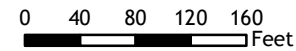

Notes:  
The purpose of this traffic control plan is to establish traffic control for Morgans Spur Drive Extension No 5.