

Fort Bend County Engineering
FORT BEND COUNTY, TEXAS

J. Stacy Slawinski, P.E.
County Engineer

December 15, 2023

Commissioner Grady Prestage
Fort Bend County Precinct 2
303 Texas Parkway, Suite 213
Missouri City, Texas 77489

RE: Temporary Road Closure – Walcik Road at SH 36 (TxDOT SH 36 Project)

Dear Commissioner:

The Texas Department of Transportation is requesting temporary road closure of Walcik Road immediately south of SH 36, pursuant to Section 251.011 of the Texas Transportation Code, in order to reconstruct and widen this section of SH 36. The request for temporary road closure is for a period of one week between January 15, 2024, and the end of the project (exact date depending on weather).

The request will be placed on the January 9, 2024, Commissioners Court agenda. The detour and traffic control plan is attached.

Should you have any questions please do not hesitate to call me at 281-633-7515.

Sincerely,

A handwritten signature in blue ink, appearing to read "Chris Debaillon".


Chris Debaillon, PE, PTOE
Assistant County Engineer - Traffic

Attachments

cc: Mr. Daniel Dvorak, TxDOT, Daniel.Dvorak@txdot.gov
Major Rudy Castaneda – FBC Sheriff's Office Rudy.Castandea@fortbendcountytexas.gov
Major Manuel Zamora – FBC Sheriff's Office Manuel.Zamora@fortbendcountytexas.gov
Mr. Brian Petrilla – FBC EMS
Mr. Wesley Crawford, FBC Engineering
Mr. Brian Fields, FBC Road & Bridge
File

301 Jackson St., Suite 401, Richmond, TX 77469
Phone 281-633-7500

MODEL: Default
FILE: G:\TXH\Projects\TXDOT\3780-03.SH36.Section 9.CPS\TS\01.CADD\3219-01.DETOUR - WALCIK.dgn
PEN TABLE: G:\ZCAD\LIB\TXH\PCSETUP\TABLES\TXDOT.TBL
PLOT DRIVER: G:\ZCAD\LIB\TXH\pcsetup\plotdrv\txdot.pdf_grayscale.plt
12/13/2023 9:16:09 AM even

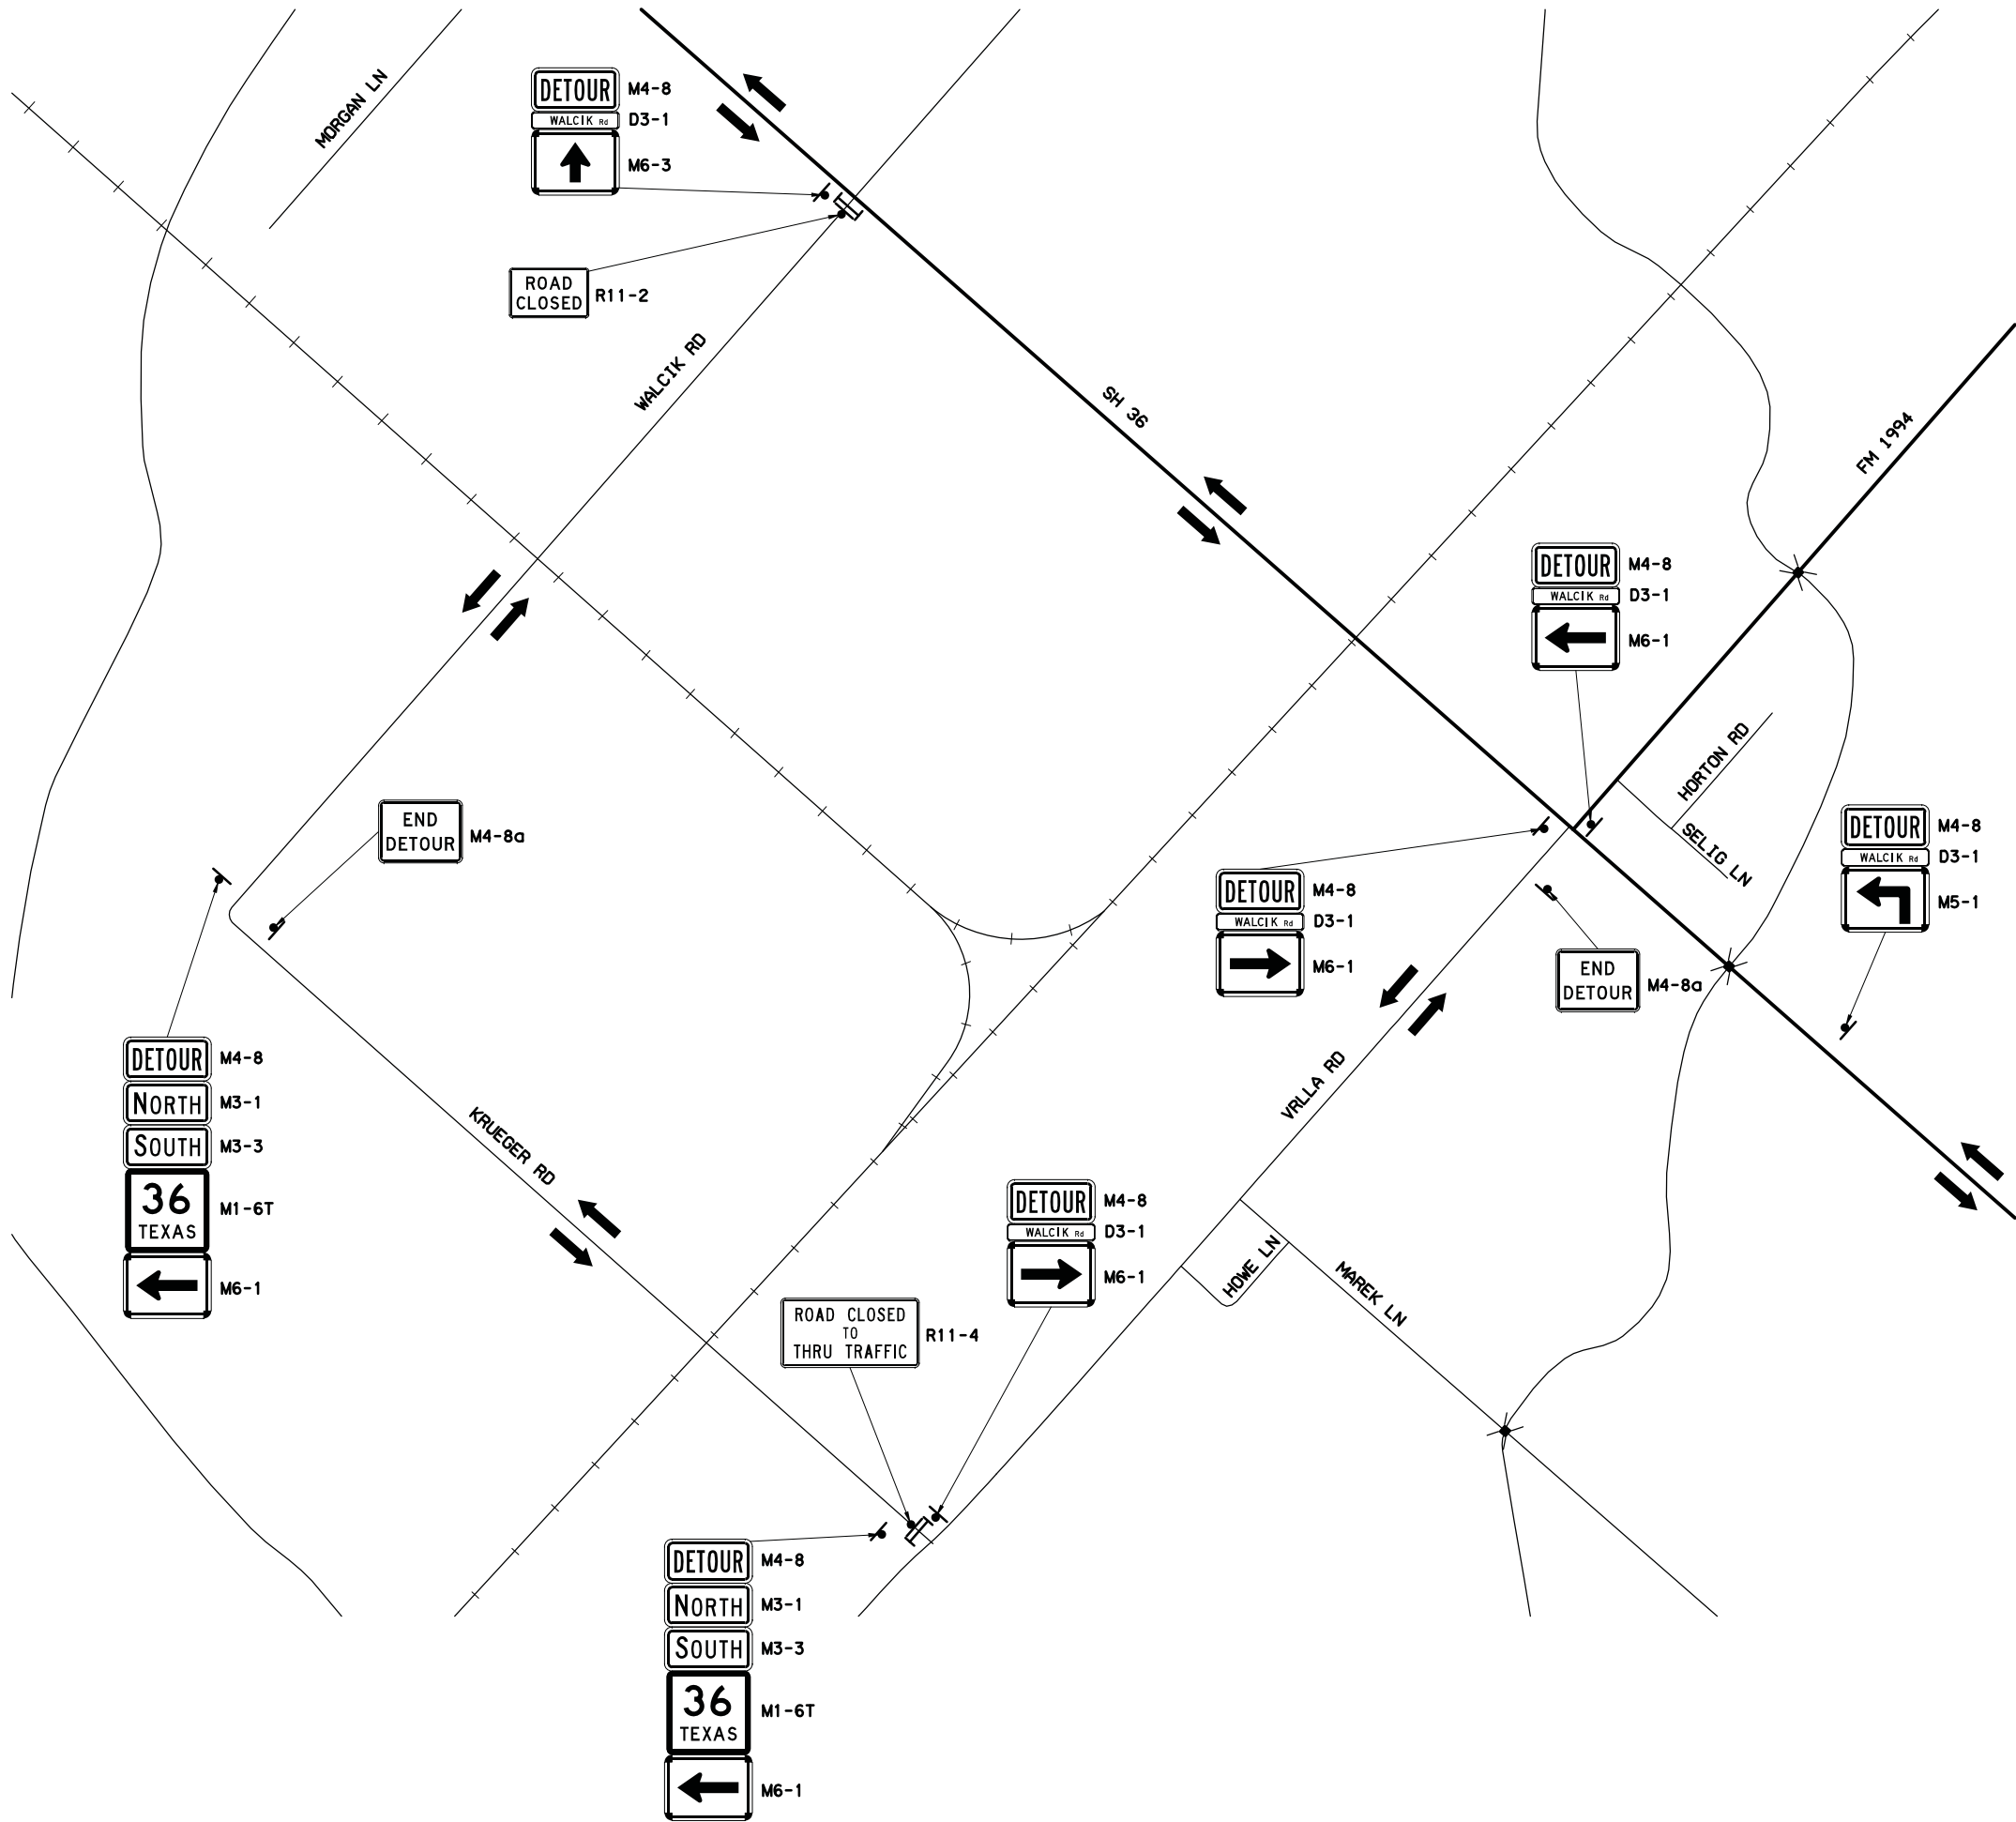

LEGEND:

- PROPOSED TRAFFIC
- TY III BARRICADE
- TEMPORARY SIGN

NOT TO SCALE

REV NO

DATE

DESCRIPTION

BY

2023

Texas Department of Transportation

BGE, Inc.

10777 Westheimer, Suite 500, Houston, TX 77042

Tel: 281-558-8700 • www.bgeinc.com

TBPE Registration No. F-1046

Copyright 2023

SH 36

WALCIK RD
DETOUR

SHEET 1 OF 1

FED RD
DIV NO

PROJECT NO

HIGHWAY NO

6

SH 36

STATE

DIST

COUNTY

TEXAS

HOU

FORT BEND

CONT

SECT

JOB

SHEET
NO

0188

02

036

3219-01.DETOUR - WALCIK.dgn