



**Fresno Fire & Rescue  
Fort Bend ESD No. 7**

**Fire Administration & Firehouse 51**  
1834 W Sycamore Rd  
Fresno Tx, 77545

**P 281-431-2451**

**F 281-431-8335**

**[www.fresnofiretx.com](http://www.fresnofiretx.com)**

Fort Bend County

Precinct 2 Commissioner

(Commissioner Prestage)

RE: Road Closure

To whom this may concern,

The Fresno Fire Department/ Fort Bend County Emergency Services District No.7 is requesting to have a FULL ROAD CLOSURE for an event.

**Event:** Fresno Fire Department open house and hose uncoupling ceremony for the district's new Administration Building and Firehouse 51.

**Date:** Saturday April 20<sup>th</sup> 2024

**Time:** 08:00-15:00

**Location:** (1) Intersection of Teal Bend & Sycamore Rd (Rabb Rd). (2) Intersection of Teal Estates Blvd & Sycamore Rd (Rabb Rd). Fresno Tx, 77545. See below attachment

~~**Alternate Route:** Teal Bend Blvd **RIGHT** onto Teal Run Place Dr, **RIGHT** Teal Run Meadows Drive, **LEFT** onto Hickory Lake Drive, **RIGHT** onto W Teal Estates Circle, **RIGHT** onto Teal Estates Blvd, **LEFT** onto W Sycamore (Rabb Rd).~~

Reason: Limited parking and safety of attendees

Contact for the event:

Ezequiel Ramirez (Engineer & Community outreach)


[eramirez@fresnofiretx.com](mailto:eramirez@fresnofiretx.com)

(832) 955-2150 OR

Anthony Bates (Fire Chief)

[abates@fresnofiretx.com](mailto:abates@fresnofiretx.com)

(832) 922-0531

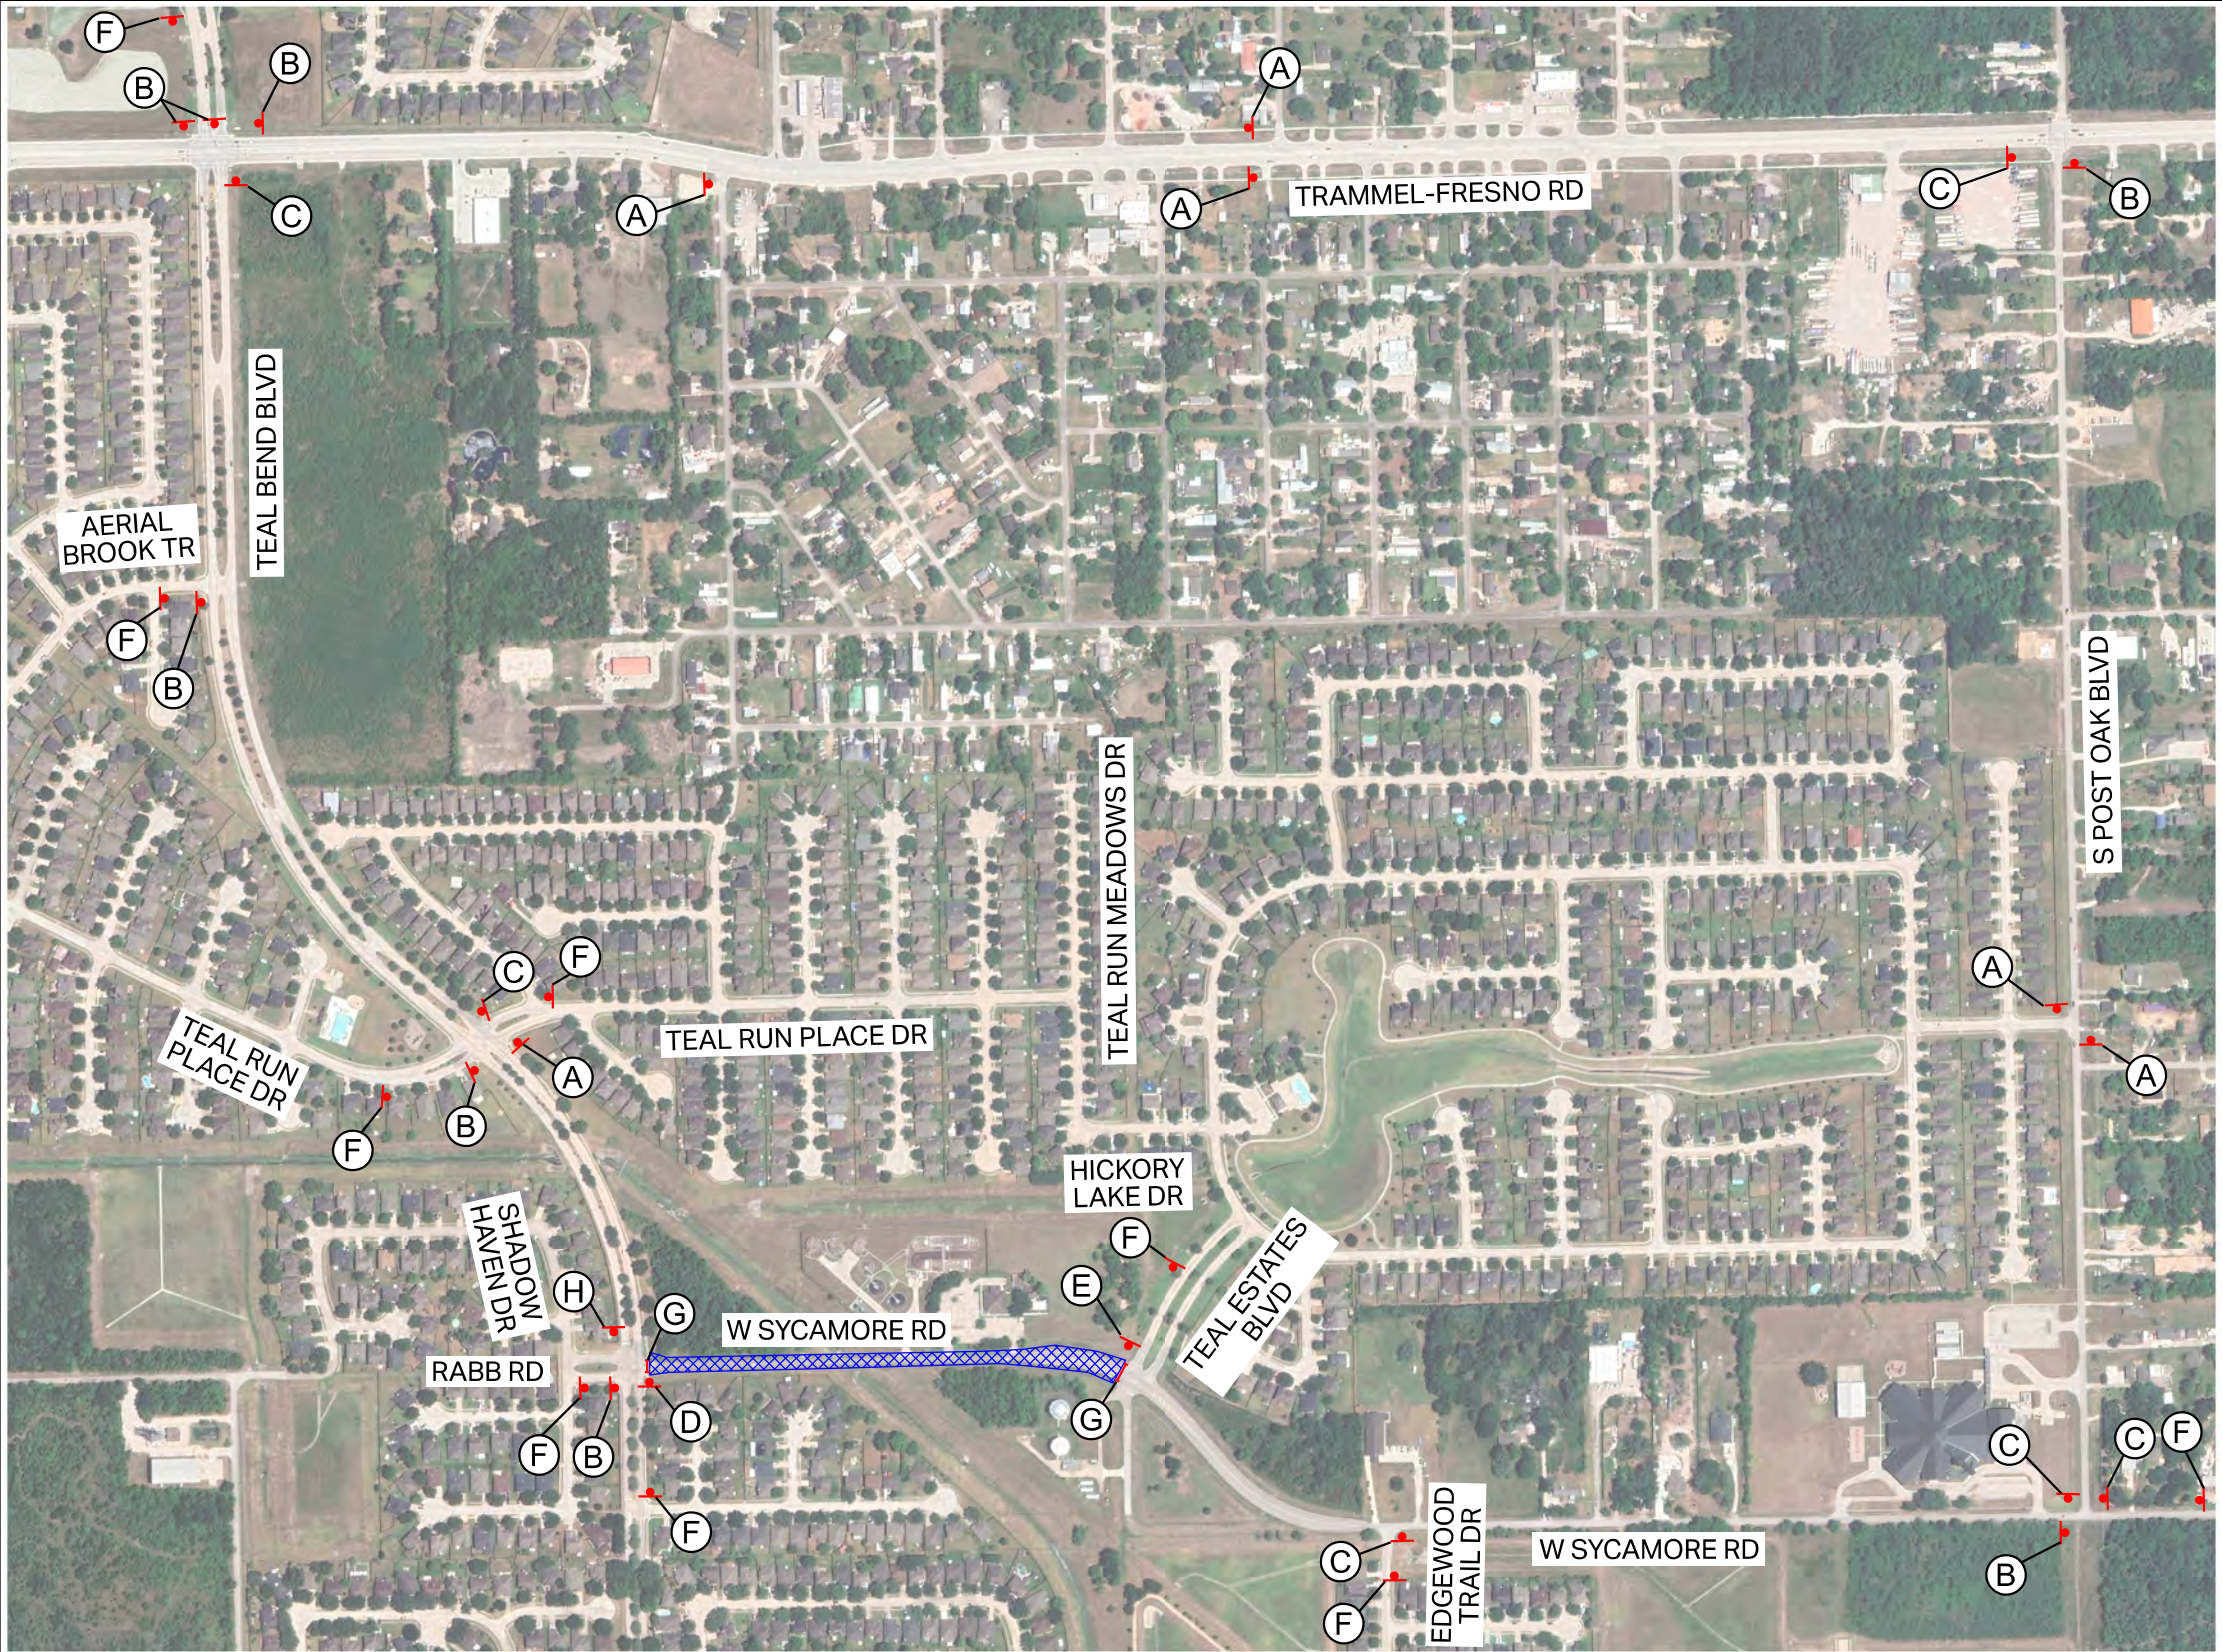

LEGEND

- TEMPORARY ROAD CLOSURE
- TRAFFIC BARREL
- PROPOSED SIGN POST
- PROPOSED SIGN
- TYPE III BARRICADE



NOTE

1. AT LEAST TWO WEEKS PRIOR TO THE PLANNED CLOSURE OF RABB ROAD, THE CONTRACTOR IS TO PROVIDE MESSAGE BOARDS IN ADVANCE ADVISING DRIVERS OF THE DATE THE CLOSURE WILL BE IN EFFECT.

SIGN LEGEND

W SYCAMORE RD

A

DETOUR

M4-9S

30"X24"

W SYCAMORE RD

B

DETOUR

M4-9L

30"X24"

W SYCAMORE RD

C

DETOUR

M4-9R

30"X24"

D

R3-1

36"X36"

DETOUR

M4-9S

30"X24"

E

R3-1

36"X36"

DETOUR

M4-9L

30"X24"

W SYCAMORE RD

F

DETOUR AHEAD

CW20-2

36"X36"

G

R11-2

48"X30"

TYPE 3 BARRICADE

R5-1

36"X36"

H

R3-2

36"X36"

DETOUR


M4-9S

30"X24"

NO.	REVISIONS	DATE	NAME

FORT BEND COUNTY  
ENGINEERING DEPARTMENT

QUALLS  
DESIGN  
TBPE FIRM #F-23500

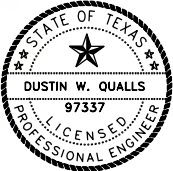

MARCH 25, 2024

PROJECT TITLE: TEMPORARY ROAD CLOSURE & DETOUR PLAN		
SHEET DESCRIPTION: W SYCAMORE ROAD DETOUR		
DRAWN BY: DWQ	SHEET 01 OF 01	DATE: 03/25/2024
DESIGN BY: DWQ		SHEET NO: 01