



Fort Bend County Engineering
FORT BEND COUNTY, TEXAS

J. Stacy Slawinski, P.E.
County Engineer

August 2, 2024

Commissioner Vincent Morales, Jr.
Fort Bend County Precinct 1
22333 Grand Corner Dr
Katy, Texas 77469

RE: Tamarron West Section 13 - Traffic Control Plan

Dear Commissioner:

The Construction Completion letter was issued on 08/01/2024, which started the one year maintenance period. Fort Bend County Engineering has completed and recommends approval of the traffic control plan for the above referenced subdivision. The public hearing date for acceptance of the plan is being scheduled.


A copy of the traffic control plan is attached for your review. If you should have any questions, please give me a call.

Sincerely,


Chris Debaillon, PE, PTOE
Assistant County Engineer – Traffic

CD/dms

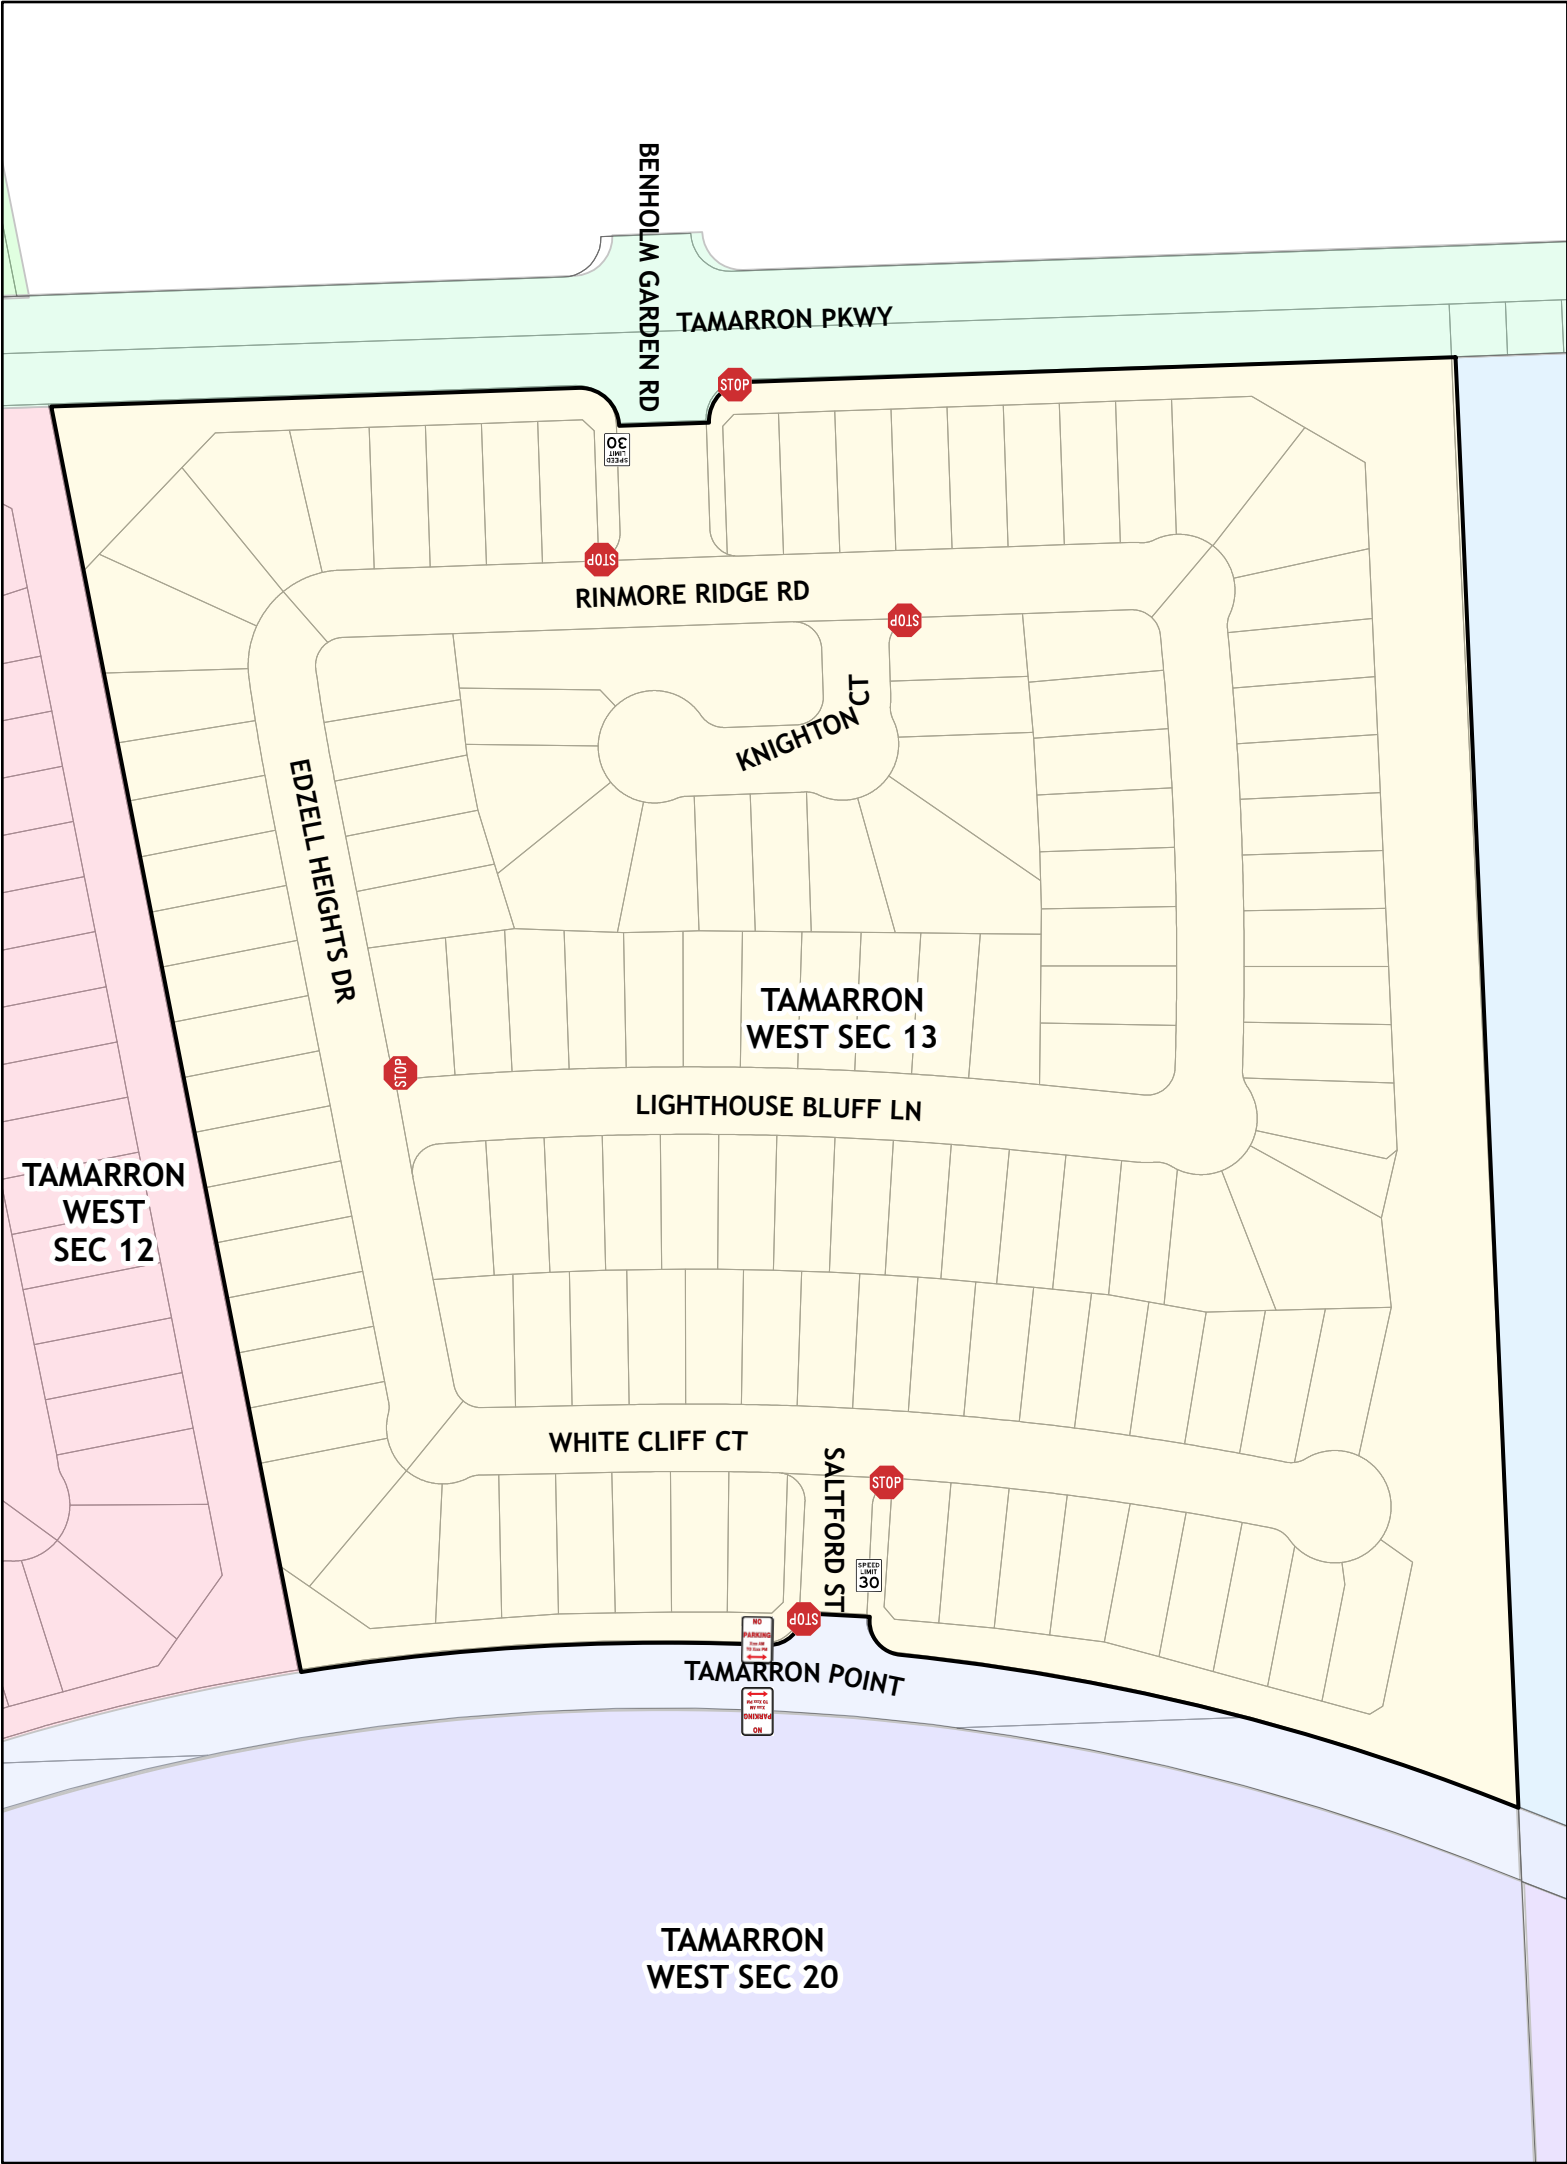


cc: Judge KP George, County Judge
Scott Wieghat - FBC Road & Bridge
Brian Fields - Signage Department
Major Rudy Castaneda – FBC Sheriff's Office Rudy.Castaneda@fortbendcountytexas.gov
Major Manuel Zamora – FBC Sheriff's Office Manuel.Zamora@fortbendcountytexas.gov
File

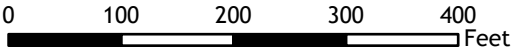

Tamarron West Section 13



Sign Legend

-  No Parking Any Time (Double Arrow)
-  Speed Limit 30 mph
-  Stop



Plan by: Engineering GIS
Date: 08/01/2024
Plan Approved by: Chris Debaillon, PE PTOE
Date: CD 8/1/2024

Notes:
The purpose of this traffic control plan is to establish traffic control for Tamarron West Section 13.