

October 8, 2024

Ser. Ltr. 2410-2024-01

Fort Bend County Engineering
301 Jackson St.
Richmond, TX 77469

Reference:	Project:	Stella Rd
	Project No.:	20116
	Subject:	Road Closure Request

Texas Sterling Construction Co. (TSC) would like to request a road closure for one-way traffic on Stella Rd from West Fairgrounds Rd to Cottonwood School Rd. The project plans for the Stella project propose one-way traffic on Stella between W. Fairgrounds to Cottonwood School Rd. to travel in the westbound direction.

TSC will implement the detour plan (attached) and the traffic control plan as shown in the construction plans. There will be advanced warning through message boards 2 weeks prior to the closure. The requested lane closure is planned to begin on November 4, 2024 and will be implemented for the duration of the project. The project duration is 365 days.

Should you wish to discuss this, please contact me via email at martin.carranza@strlco.com or by phone at 281-821-9091 (O) or 281-723-2754 (C).



Sincerely,

Martin Carranza, P.E.
Project Manager

TEXAS STERLING CONSTRUCTION CO.

20810 FERNBUSH • HOUSTON, TEXAS 77073 • (281) 821-9091 • FAX (281) 821-2995

X:\Engineering\2021\21060 - Stella Road\91 STELLA ROAD DETOUR PLAN.dwg Charife Valenzuela

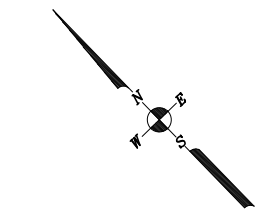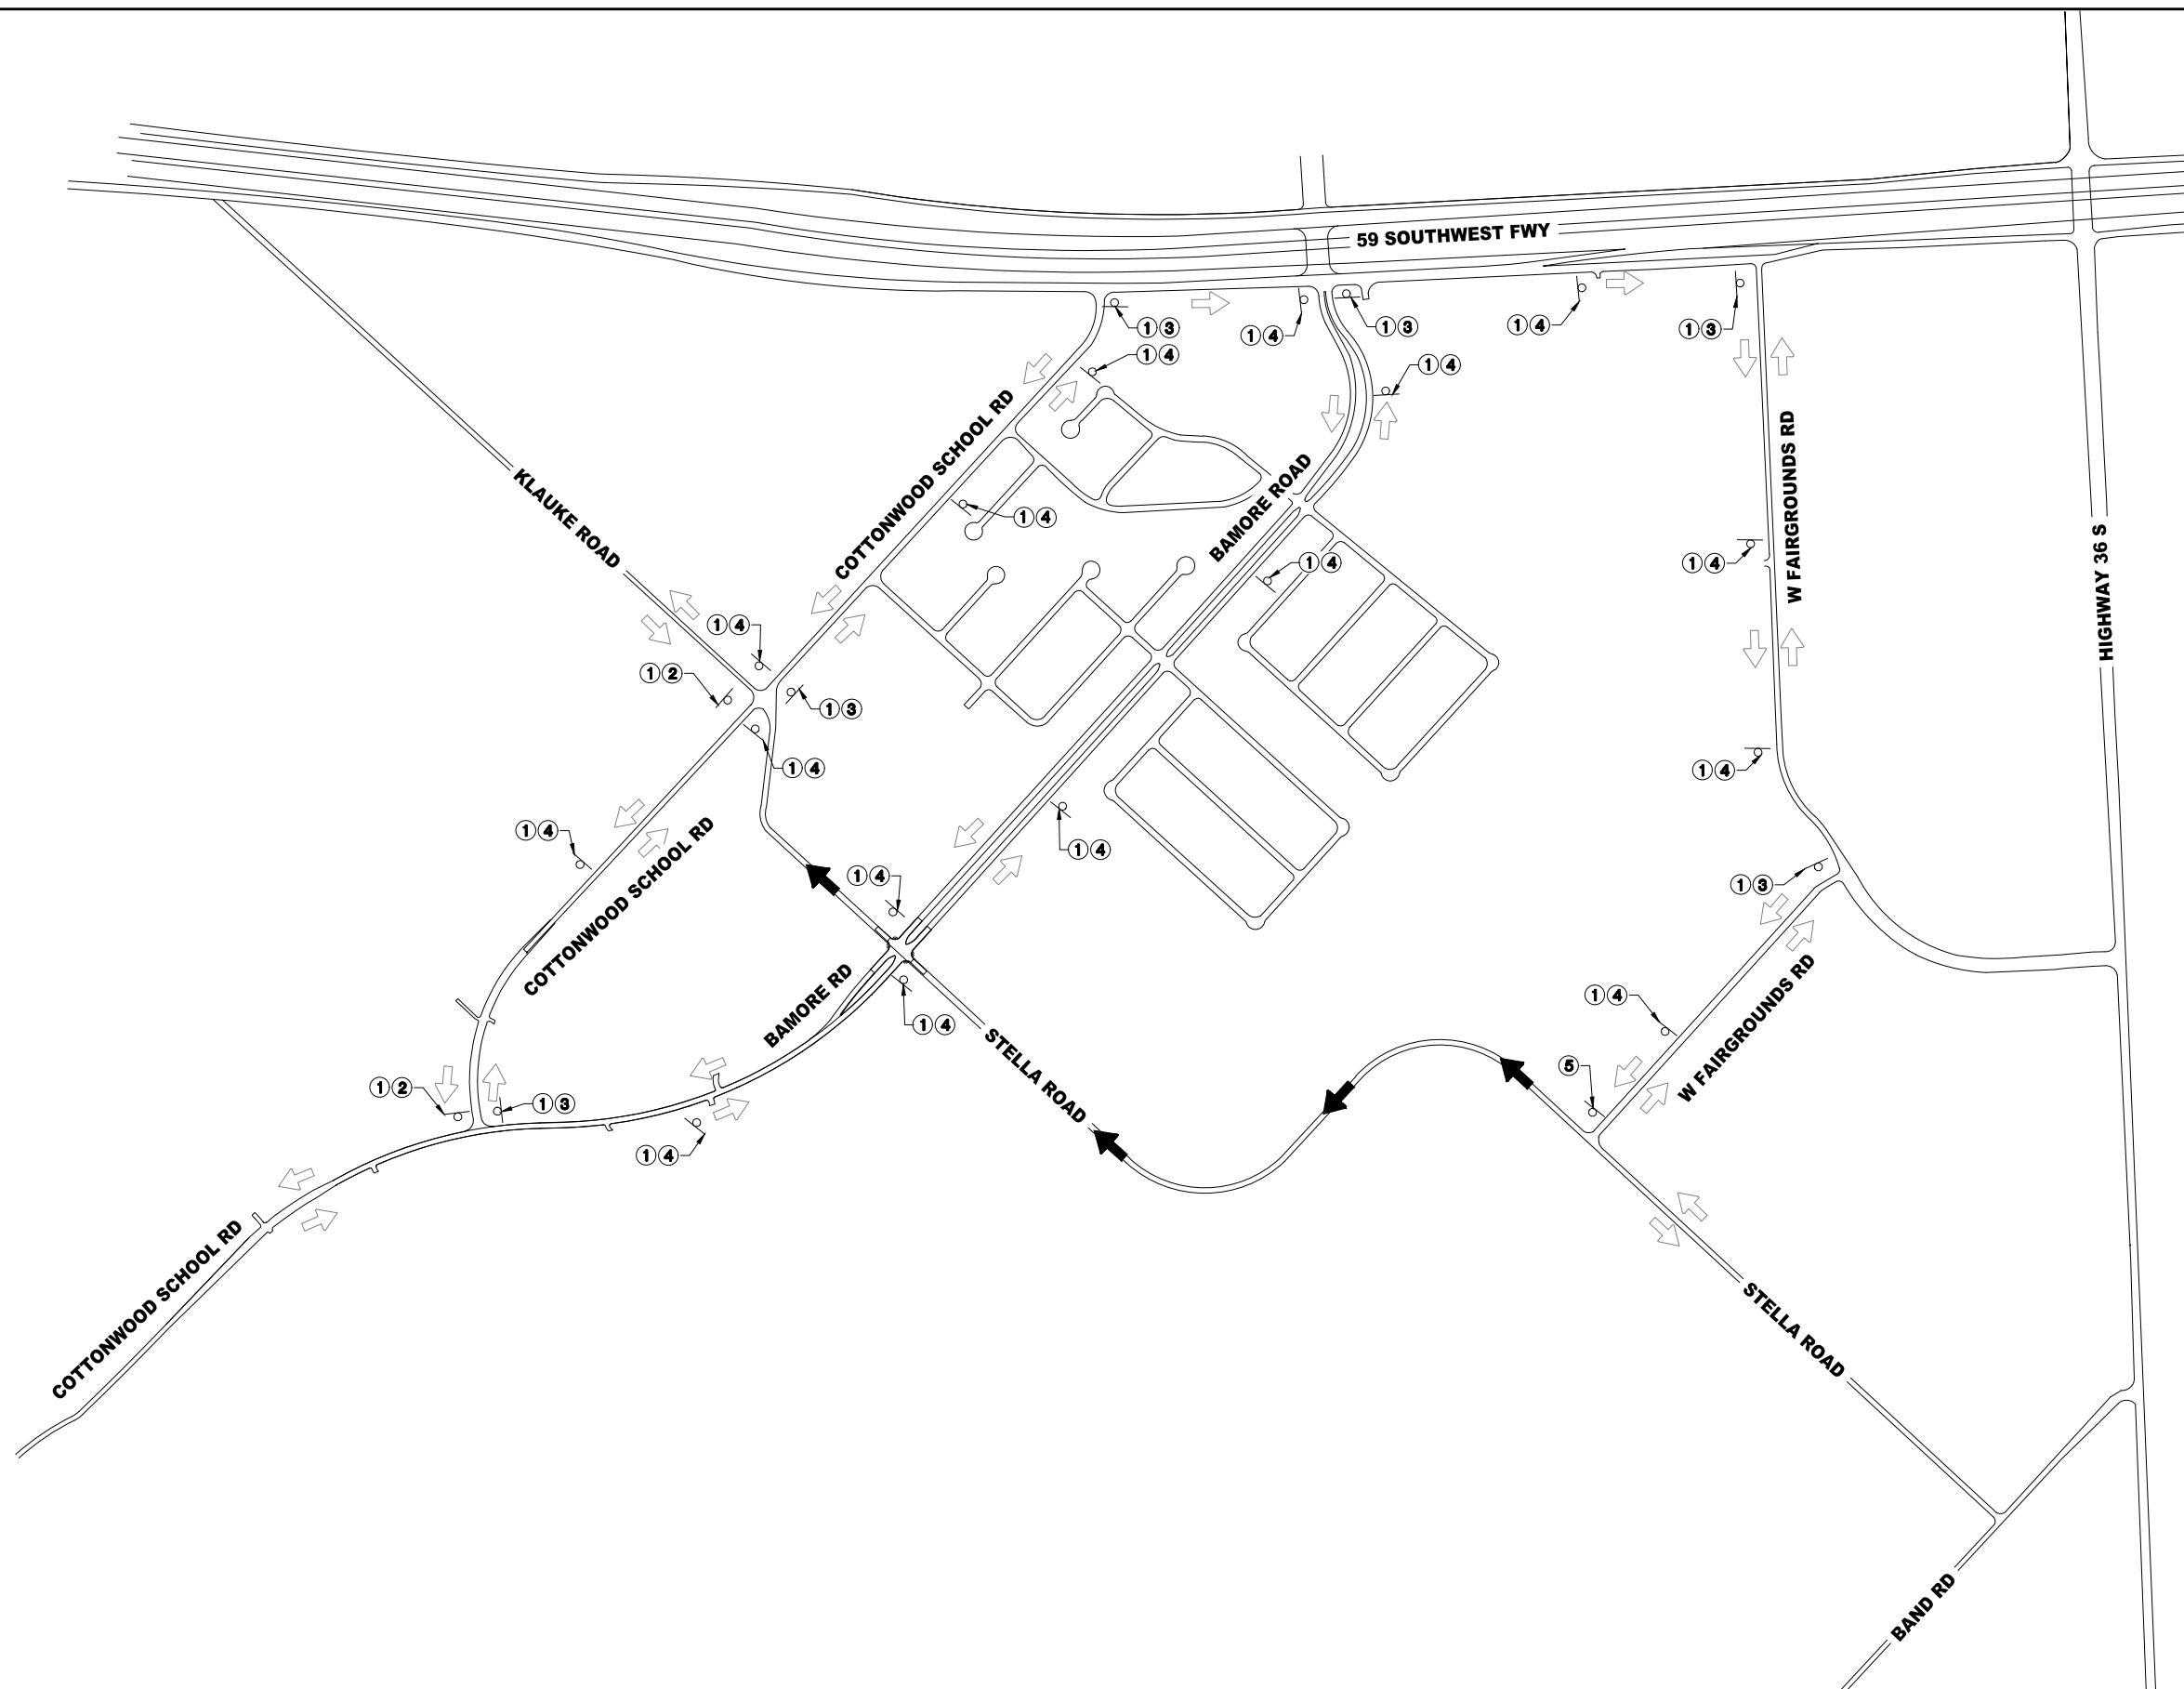

N.T.S.


LEGEND

- PROP. TRAFFIC FLOW
- BARRELS OR DRUMS
- EXIST. TRAFFIC FLOW

- EASTBOUND STELLA ROAD M4-12T
- DETOUR M4-9, ALT-L 30' X 36'
- DETOUR M4-9, ALT-R 30' X 36'
- DETOUR M4-9, ALT-S 30' X 36'
- END DETOUR M4-8a 24' X 18'

NO.	REVISIONS	DATE	NAME

FORT BEND COUNTY
TEXAS

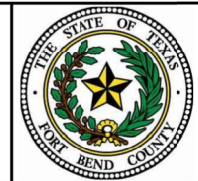

MCDONOUGH
Civil Engineers & Project Managers
TBPLS Firm Registration No. 10103900
TBPE Registration No. F-000340
5625 Schumacher Lane Houston, Texas 77057 (713) 975-9990 www.mectx.com
PROJ. 21060



PROJECT TITLE: STELLA ROAD	
DRAWN BY: GB	COTTONWOOD SCHOOL RD. TO W. FAIRGROUNDS RD.
CK'D BY: AM	SHEET DESCRIPTION: STELLA ROAD
SCALE: 1" = 40'	DETOUR PLAN
DATE: 1/16/2023	APPROVED BY: _____
SHEET NO: 91 / 133	