

§ § §

ORDER FOR RELOCATION OF ELECTRIC UTILITY LINE

(Tex. Util. Code § 181.046)

On the _____ day of _____, 2025, at a duly posted and called meeting of the Commissioners' Court of Fort Bend County, Texas, upon motion of Commissioner _____, seconded by Commissioner _____, duly put and carried:

WHEREAS, Fort Bend County, Texas (the “County”), acting by and through this Commissioners Court, has determined that certain improvements to the county road right-of-way (the “County Right-of-Way”), specifically the widening and reconstruction of the Westpark Tollway over Charger Way (the “County Project”), are necessary for the improvement of mobility and traffic safety for the benefit of the general public; and

WHEREAS, in connection with the County Project, it has been determined that an existing electric utility line (the “Utility Line”) owned and operated by CenterPoint Energy Houston, Electric, LLC (hereinafter "CenterPoint") is currently located within the County Right-of-Way and obstructs or interferes with the County Project; and

WHEREAS, the County has determined that the relocation of said electric line is necessary to facilitate the County Project; and

WHEREAS, Section 181.046 of the Texas Utilities Code authorizes the County, upon thirty (30) days' written notice, to require an electric utility, at the utility's own expense, to relocate its utility line and facilities located within the County Right-of-Way when necessary for the County's widening of the right-of-way, changing of a traffic lane, improving of a road bed, or improving of a drainage ditch located on a right-of-way.

NOW, THEREFORE BE IT ORDERED THAT THE FORT BEND COUNTY COMMISSIONERS COURT:

1. Orders and directs CenterPoint, at CenterPoint's own expense, to relocate the Utility Line from its current location in the County's Right-of-Way to the new location within said right-of-way as identified on "Exhibit A" attached hereto and incorporated by reference herein.

2. Designates the Fort Bend County Engineer to provide CenterPoint with written notice of this Order and the request for relocation pursuant to Tex. Util. Code § 181.046.

SIGNED AND ENTERED this _____ day of _____, 2025.

FORT BEND COUNTY, TEXAS

By: _____
KP George, County Judge



ATTEST:

By: _____
Laura Richard, County Clerk

EXHIBIT A

(Follows Behind)

LEGEND
XXXXX-X HORIZONTAL CURVE
→ PROPOSED LANE
→ EXISTING LANE

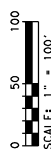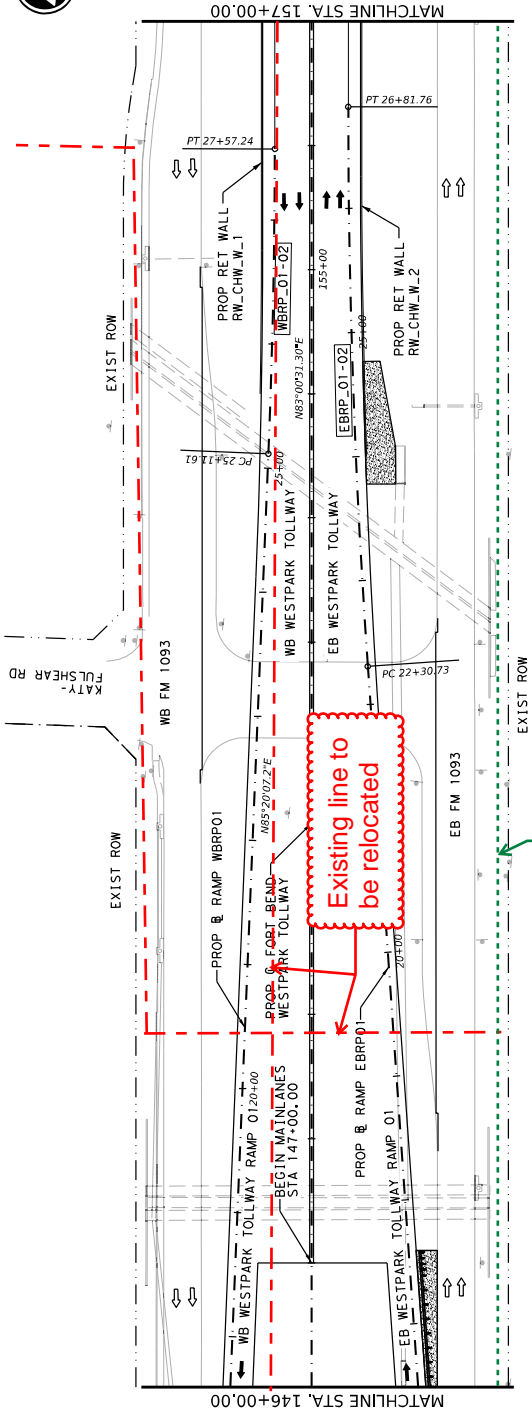

REV	DATE	BY	DESCRIPTION

PRELIMINARY
THIS DOCUMENT IS RELEASED FOR
INTERIM REVIEW AND IS NOT TO BE
USED FOR CONSTRUCTION
BIDDING, OR PERMIT PURPOSES

KAMLESH H. KHATRI
P.E. 142786
3/28/2025

REV	DATE	BY	DESCRIPTION




WOOLPERT
17700 Katy Freeway, Ste. 1200
Houston, Texas 77059
Firm Registration No. 1001

**FORT BEND COUNTY
TOLL ROAD AUTHORITY**

PROJECT LAYOUT
STA 146+00 TO STA 168+00

DESIGNED BY:	SHEET 2 OF 3
CHECKED BY:	DATE:
DRAWN BY:	SHEET NO: 5




#11CBBRY4

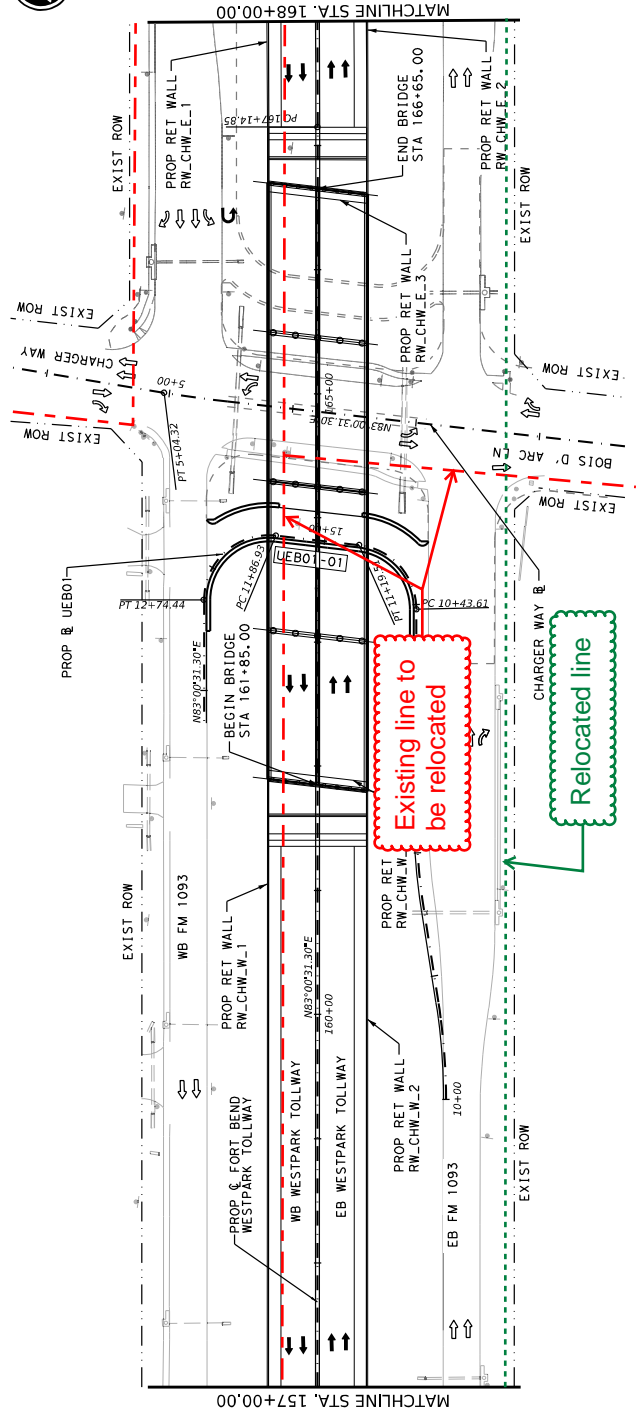



LEGEND

- XXXXX-X HORIZONTAL CURVE
- PROPOSED LANE
- EXISTING LANE

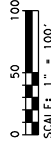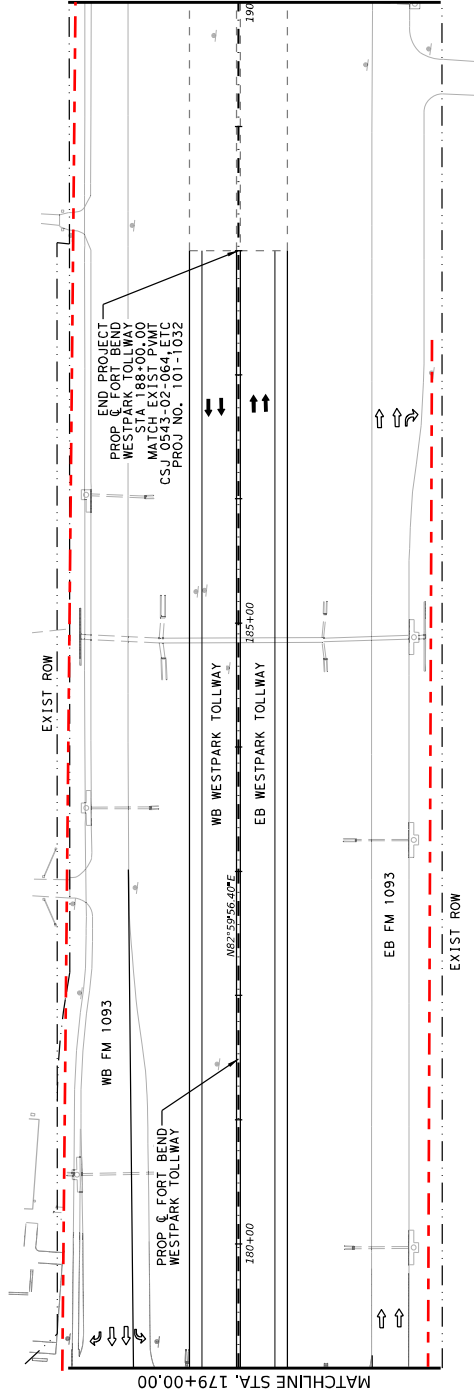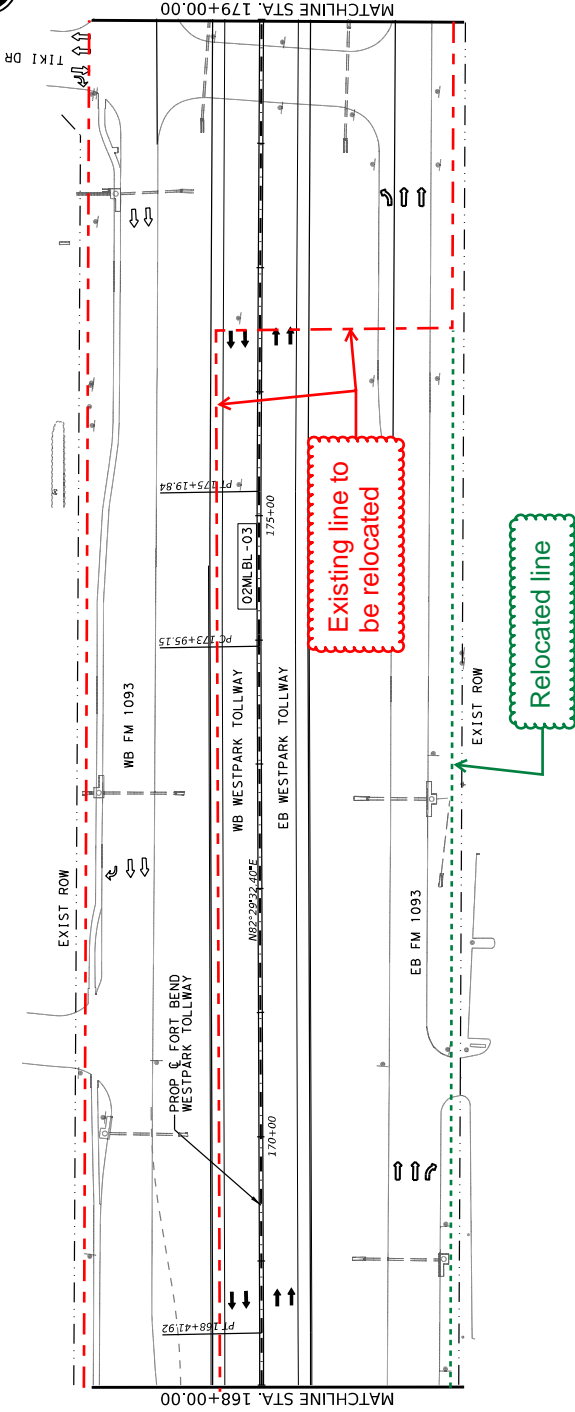

REV	DATE	BY	DESCRIPTION

PRELIMINARY
THIS DOCUMENT IS RELEASED FOR
INTERIM REVIEW AND IS NOT TO BE
USED FOR CONSTRUCTION
BIDDING, OR PERMIT PURPOSES

KAMLESH H. KHATRI
P.E. 142786
3/08/2025

REV	DATE	BY	DESCRIPTION

WOOLPERT
17705 Katy Freeway, Ste. 1000
Houston, Texas 77055
Firm Registration No. 1001

**FORT BEND COUNTY
TOLL ROAD AUTHORITY**

**FORT BEND WESTPARK TOLLWAY
PROJECT LAYOUT
STA 168+00 TO END PROJECT**

DESIGNED BY:	CHECKED BY:	DATE:	SHEET 3 OF 3
DRAWN BY:	CHECKED BY:	DATE:	SHEET 3 OF 3
CHECKED BY:	CHECKED BY:	DATE:	SHEET 3 OF 3