



Fort Bend County Engineering  
FORT BEND COUNTY, TEXAS

J. Stacy Slawinski, P.E.  
County Engineer

July 22, 2025

Commissioner Vincent Morales, Jr.  
Fort Bend County Precinct 1  
22333 Grand Corner Drive  
Katy, Texas 77494

**RE: Tamarron Crossing Street Dedication Section 3 at Tamarron West - Traffic Control Plan**

Dear Commissioner:

The Construction Completion letter was issued on 03/05/2025, which started the one year maintenance period. Fort Bend County Engineering has completed and recommends approval of the traffic control plan for the above referenced subdivision. The public hearing date for acceptance of the plan is being scheduled.

A copy of the traffic control plan is attached for your review. If you should have any questions, please give me a call.


Sincerely,

A handwritten signature in blue ink, appearing to read "Chris Debaillon".

Chris Debaillon, PE, PTOE  
Assistant County Engineer – Traffic


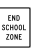


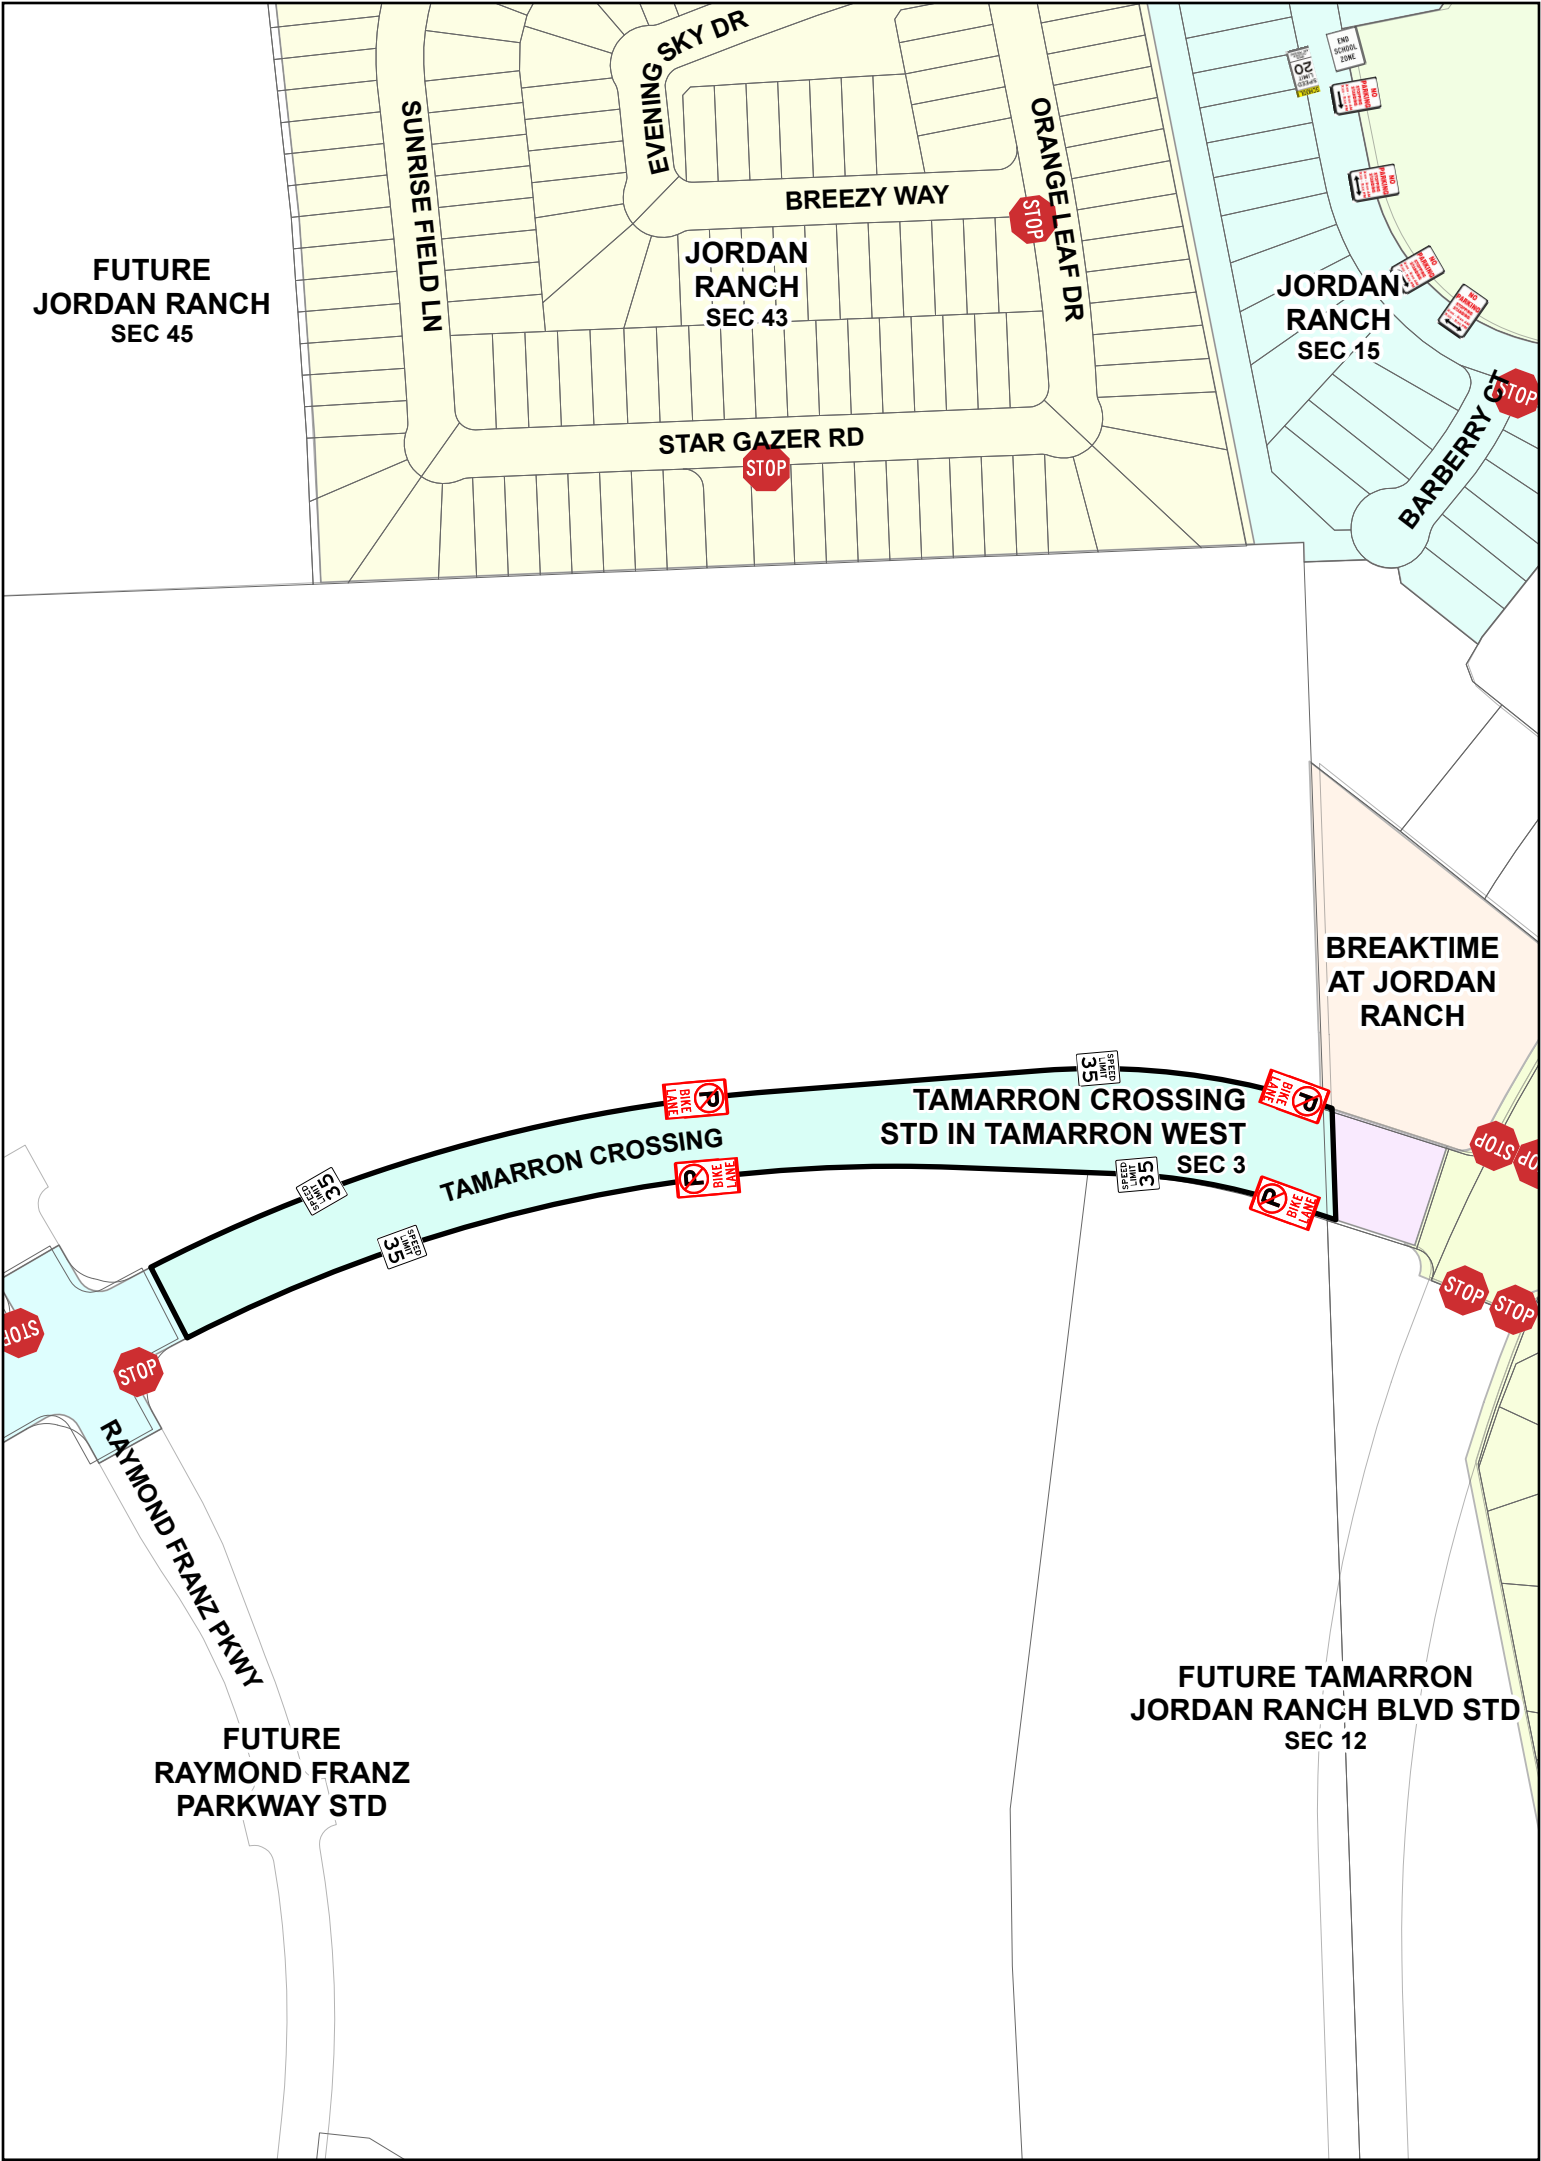


CD/mm

cc: Judge KP George, County Judge  
Scott Wieghat - FBC Road & Bridge  
Brian Fields - Signage Department  
Major Rudy Castaneda – FBC Sheriff's Office [Rudy.Castaneda@fortbendcountytexas.gov](mailto:Rudy.Castaneda@fortbendcountytexas.gov)  
Major Manuel Zamora – FBC Sheriff's Office [Manuel.Zamora@fortbendcountytexas.gov](mailto:Manuel.Zamora@fortbendcountytexas.gov)  
File



**Tamarron Crossing STD Section 3 in Tamarron West** 0 75 150 225 300 Feet

**Legend**

- |   |   |   |                      |  |                      |
|---|---|---|----------------------|--|----------------------|
|  | No Parking, Stopping, Standing (Arrow Right)  |  | School Zone (End)    |  | Stop                 |
|  | No Parking, Stopping, Standing (Double Arrow) |  | School Zone - 20 mph |  | No Parking Bike Lane |
|   |   |  | Speed Limit 35 mph   |  |                      |



Plan by: Engineering GIS  
Date: 7/22/2025  
Plan Approved by: Chris Debailon, PE PTOE  
Date: CD 5/27/25

Notes:  
The purpose of this traffic control plan is to establish traffic control for Tamarron Crossing STD Section 3 in Tamarron West.