



Fort Bend County Engineering
FORT BEND COUNTY, TEXAS

J. Stacy Slawinski, P.E.
County Engineer

December 10, 2025

Commissioner Vincent M. Morales
Fort Bend County Precinct 1
22333 Grand Corner Dr.
Katy TX 77494

RE: Doris Road Street Dedication Section Three - Traffic Control Plan

Dear Commissioner Morales:

The Construction Completion letter was issued on 12/10/2025, which started the one year maintenance period. Fort Bend County Engineering has completed and recommends approval of the traffic control plan for the above-referenced subdivision. The public hearing date for acceptance of the plan is being scheduled.


A copy of the traffic control plan is attached for your review. If you should have any questions, please give me a call.

Sincerely,


Chris Debaillon, PE, PTOE
Assistant County Engineer – Traffic

CD/mm

cc: Judge KP George, County Judge
Scott Wieghat - FBC Road & Bridge
Brian Fields - Signage Department
Major Rudy Castaneda – FBC Sheriff's Office Rudy.Castaneda@fortbendcountytexas.gov
Major Manuel Zamora – FBC Sheriff's Office Manuel.Zamora@fortbendcountytexas.gov
File

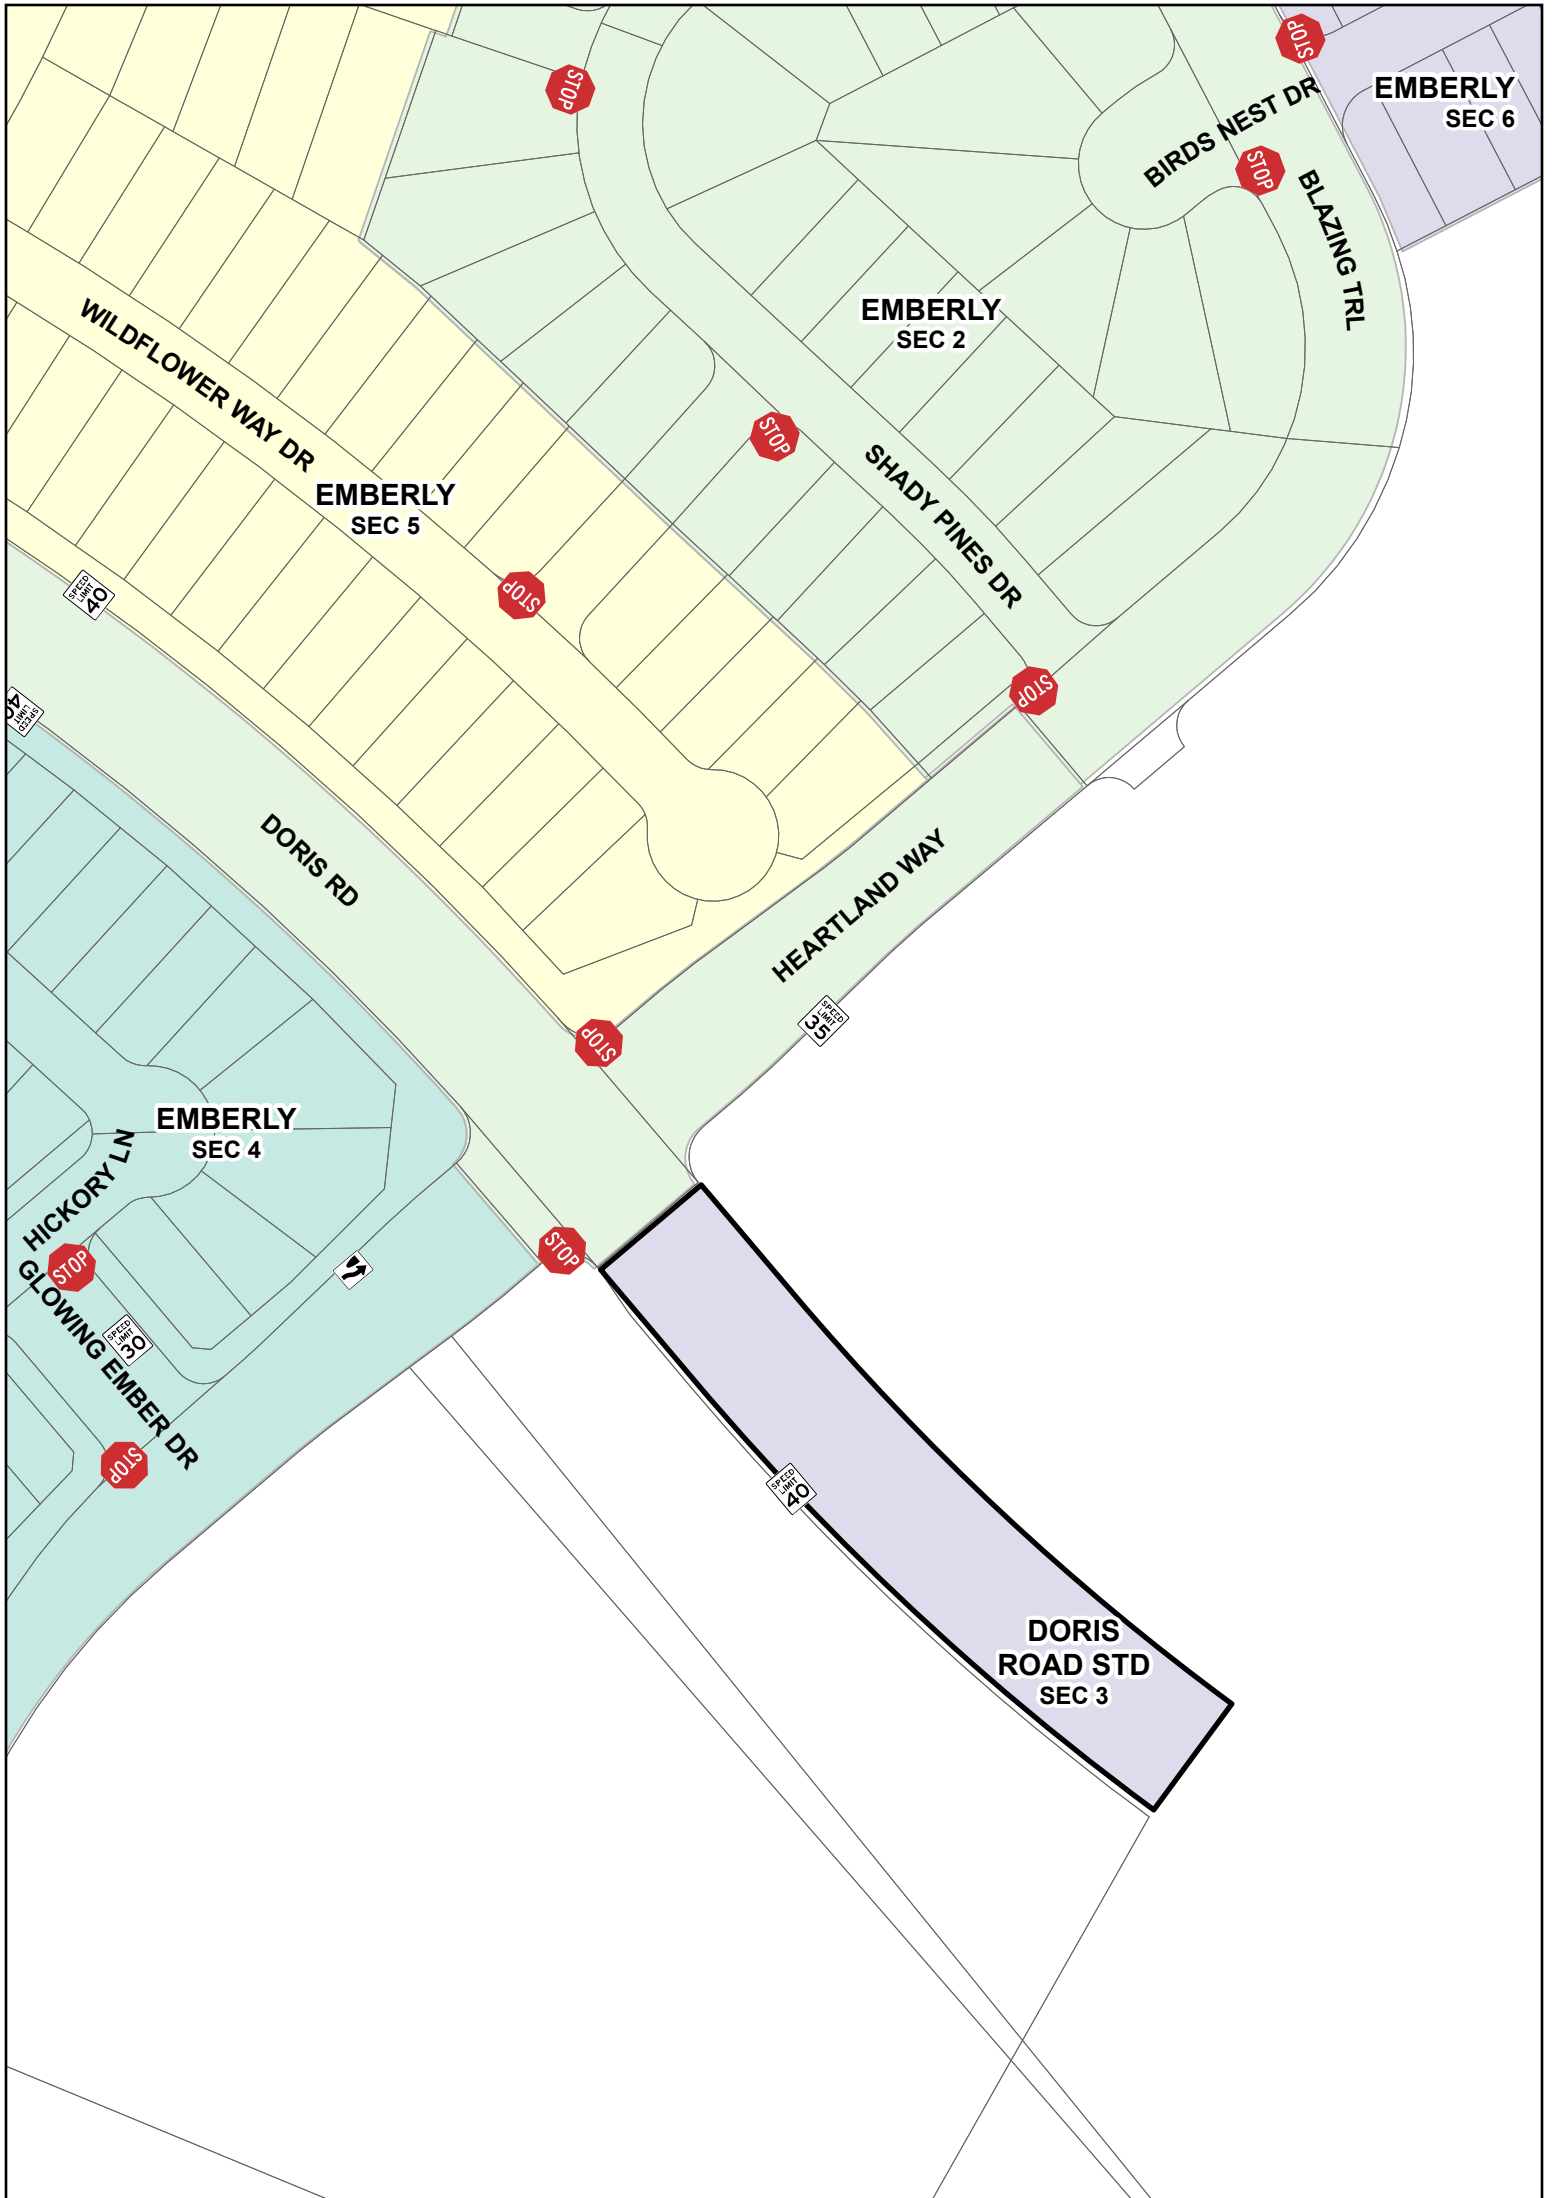

Doris Road Street Dedication Section Three

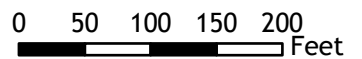

Legend



Plan by: Engineering GIS
Date: 12/12/2025

Plan Approved by: Chris Debailon, PE PTOE
Date: CD 12/12/2025



Keep Right (Graphic)



Speed Limit 30 mph



Speed Limit 35 mph



Speed Limit 40 mph



Stop



Notes:

The purpose of this traffic control plan is to establish traffic control for Doris Road Street Dedication Section Three.