

Fort Bend County Engineering
FORT BEND COUNTY, TEXAS

J. Stacy Slawinski, P.E.
County Engineer

March 19, 2026

Honorable Grady Prestage
Fort Baend County Commissioner, Precinct 2
303 Texas Parkway, Suite 213
Missouri City, TX 77489

Re: Road Closures for TxDOT Bridge Replacement Program

TxDOT will be reconstructing the following three bridges:

- Charlie Meyer Road at Bee Creek
- Rycade School Road at Turkey Creek
- G Duty Road at Drainage Ditch

This reconstruction requires complete road closures with detours (see attached). The County has not received final schedules from TxDOT yet but construction will begin within the next few months.


If you have any questions or require additional information, please contact me at 281-633-7509 or email rick.staigle@fbctx.gov.

Sincerely,

Rick J. Staigle, PE, PTOE
First Assistant County Engineer



CK: TN
DW: CHP
CK: MI
DW: TN

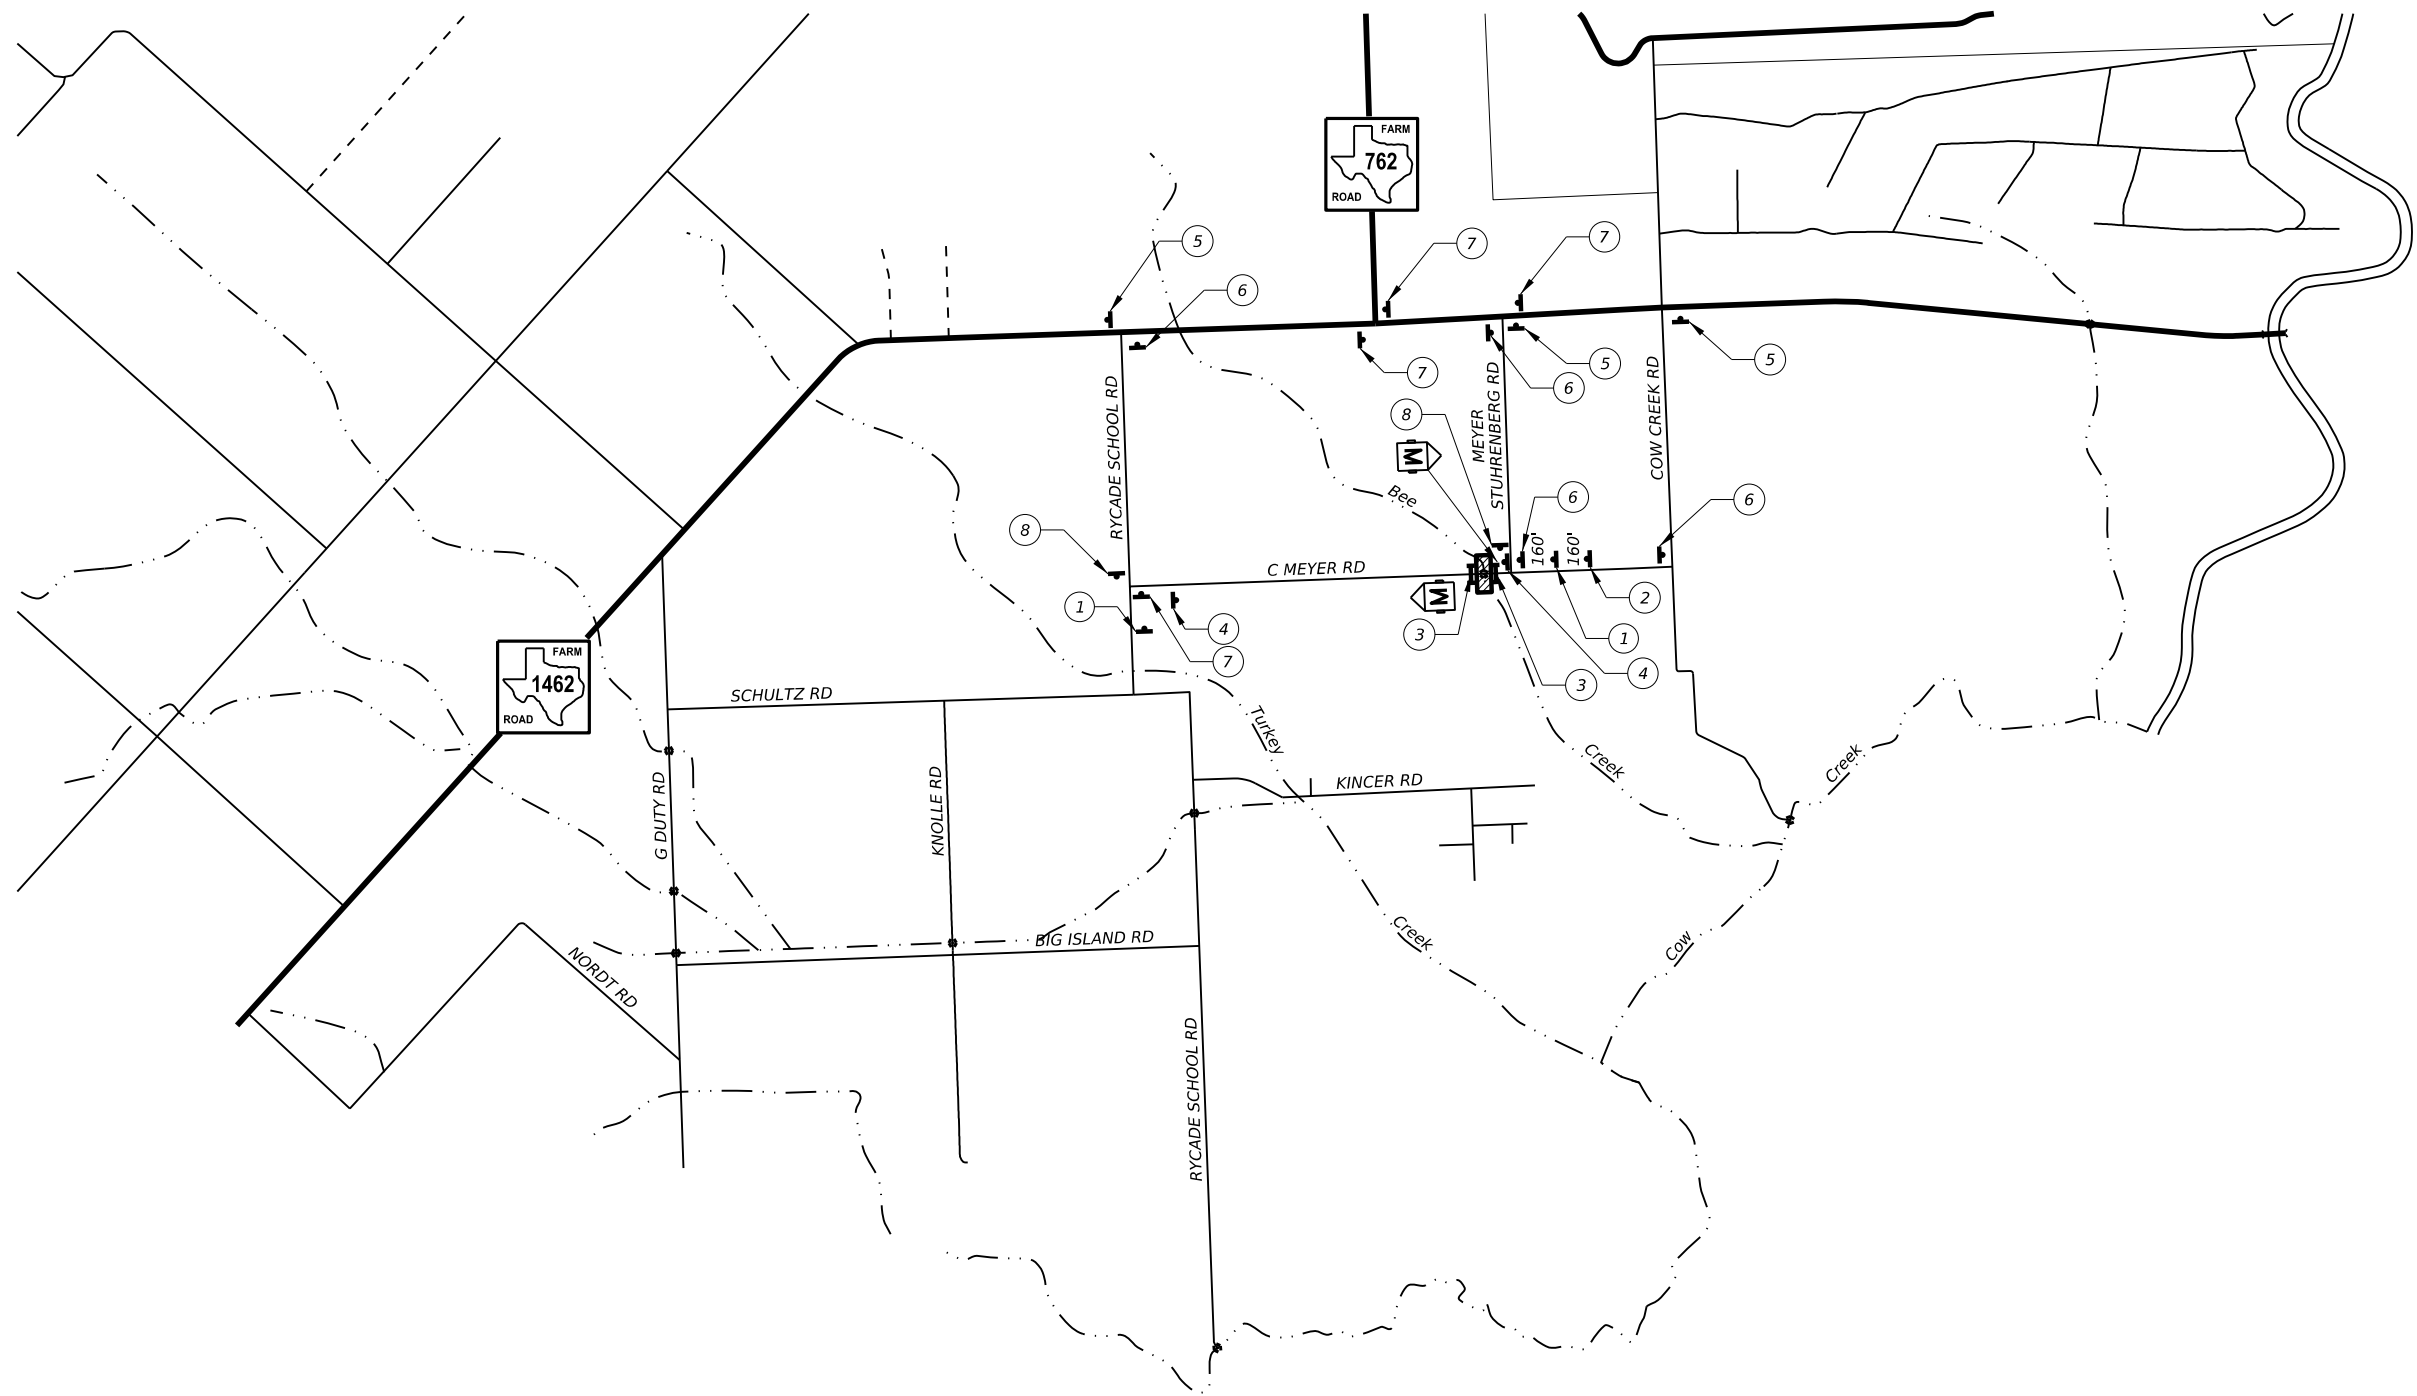DATE: 11/20/2025 3:15:28 PM
FILE: \\IT\DOT\0000043965.1004_Fort Bend County_3 Off-System Bridge Repl\6.00_CADD\6.03_Drawing\6.03.1_Sheet_Files\TCOT1 MEYER_01.dgn




SCALE: NTS

LEGEND:

-  CONSTRUCTION ZONE
-  SIGN
-  TYPE III BARRICADE
-  PORTABLE CHANGEABLE MESSAGE SIGN (PCMS)

- NOTES**
1. PLACE PCMS TWO WEEKS IN ADVANCE OF ROAD CLOSURE. REMOVE ONCE CONSTRUCTION HAS BEGUN.
 2. REFER TO WZ(RCD)-13 STANDARD FOR PLACEMENT OF SIGNS AT ROAD CLOSURE

NO.	DATE	REVISION	APPROVED

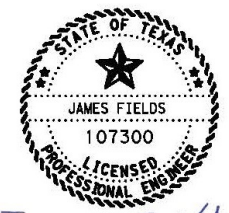

James Fields
11-24-2025

BinkleyBarfield | **DCCM**
Binkley & Barfield, Inc.
TxEng F-257
1710 Seaman Dr
Houston, TX 77008
713.869.3433
BinkleyBarfield.DCCM.com











C. MEYER RD

CONSTRUCTION DETOUR PLAN


SHEET 1 OF 1

CONT	SECT	JOB	HIGHWAY
0912	34	213, ETC.	C MEYER, ETC.
DIST	COUNTY	SHEET NO.	
HOU	FORT BEND	8	

- | | | | |
|---|---|--|---|
| ①

DETOUR AHEAD
CW20-2D
(36x36) | ②

ROAD CLOSED AHEAD
CW20-3D1
(36x36) | ③

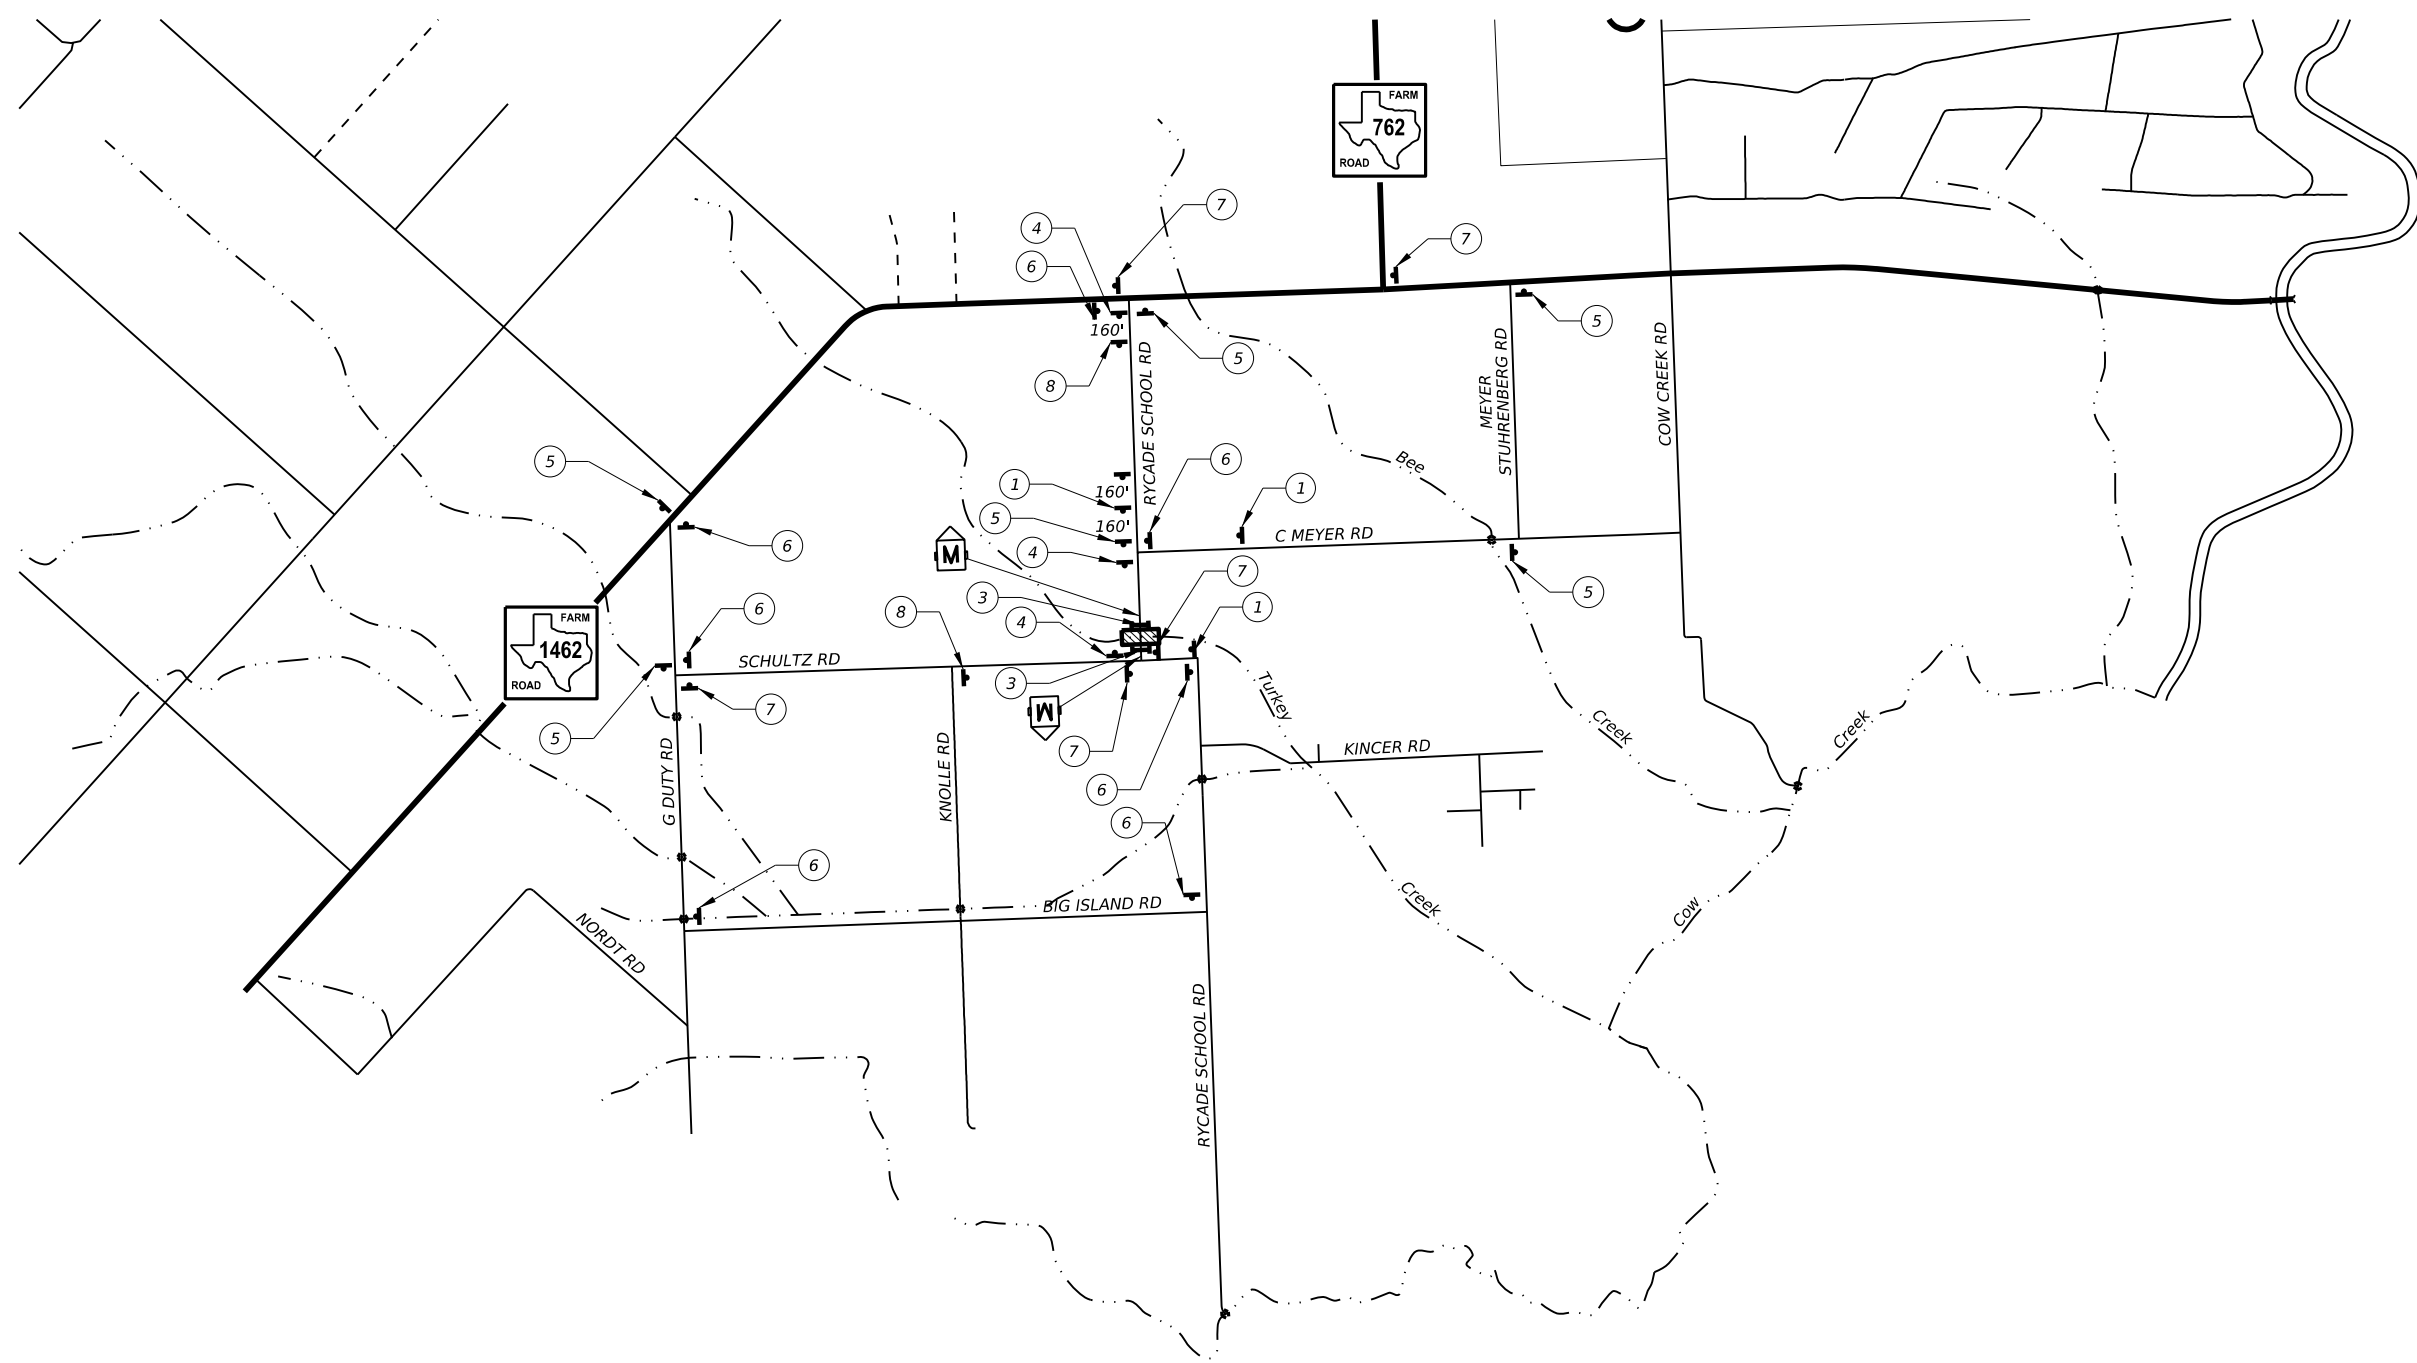ROAD CLOSED
R11-2
(48x30) | ④

ROAD CLOSED TO THRU TRAFFIC
R11-4
(60x30) |
| ⑤

C MEYER RD
M4-12T
(30x12)
DETOUR
M4-9L
(30x24) | ⑥

C MEYER RD
M4-12T
(30x12)
DETOUR
M4-9R
(30x24) | ⑦

C MEYER RD
M4-12T
(30x12)
DETOUR
M4-9S
(30x24) | ⑧

END DETOUR
M4-8a
(24x18) |




CK: TN
DW: CHP
CK: MI
DW: TN

DATE: 11/20/2025 3:16:10 PM
FILE: \\TXDOT\0000043965.1004_Fort Bend County_3 Off-System Bridge Repl\6.00_CADD\6.03_Drawing\6.03.1_Sheet_Files\TCDDT1_RYCADE_01.dgn




SCALE: NTS

LEGEND:

-  CONSTRUCTION ZONE
-  SIGN
-  TYPE III BARRICADE
-  PORTABLE CHANGEABLE MESSAGE SIGN (PCMS)


- NOTES**
1. PLACE PCMS TWO WEEKS IN ADVANCE OF ROAD CLOSURE. REMOVE ONCE CONSTRUCTION HAS BEGUN.
 2. REFER TO WZ(RCD)-13 STANDARD FOR PLACEMENT OF SIGNS AT ROAD CLOSURE

NO.	DATE	REVISION	APPROVED

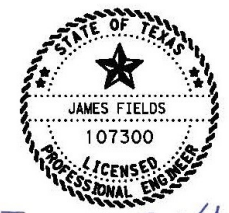

James Fields
11-24-2025



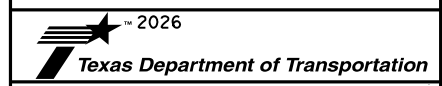



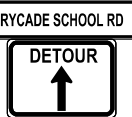

BinkleyBarfield | **DCCM**
Binkley & Barfield, Inc.
TxEng F-257
1710 Seaman Dr
Houston, TX 77008
713.869.3433
BinkleyBarfield.DCCM.com



RYCADE SCHOOL RD
CONSTRUCTION DETOUR PLAN


SHEET 1 OF 1

CONT	SECT	JOB	HIGHWAY
0912	34	213, ETC.	C MEYER, ETC.
DIST	COUNTY	SHEET NO.	
HOU	FORT BEND	34	

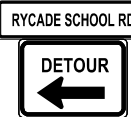- 1.  CW20-2D (36x36)
- 2.  CW20-3D1 (36x36)
- 3.  R11-2 (48x30)
- 4.  R11-4 (60x30)
- 5.  M4-12T (42x12) / M4-9L (30x24)
- 6.  M4-12T (42x12) / M4-9R (30x24)
- 7.  M4-12T (42x12) / M4-9S (30x24)
- 8.  M4-8a (24x18)

CK: TN
DW: CHP
CK: MI
DW: TN

DATE: 11/20/2025 3:16:41 PM
FILE: \\IT\DOT\0000043965.1004_Fort Bend County_3 Off-System Bridge Repl\6.00_CADD\6.03_Drawing\6.03.1_Sheet_Files\TCOT1_DUTY_01.dgn

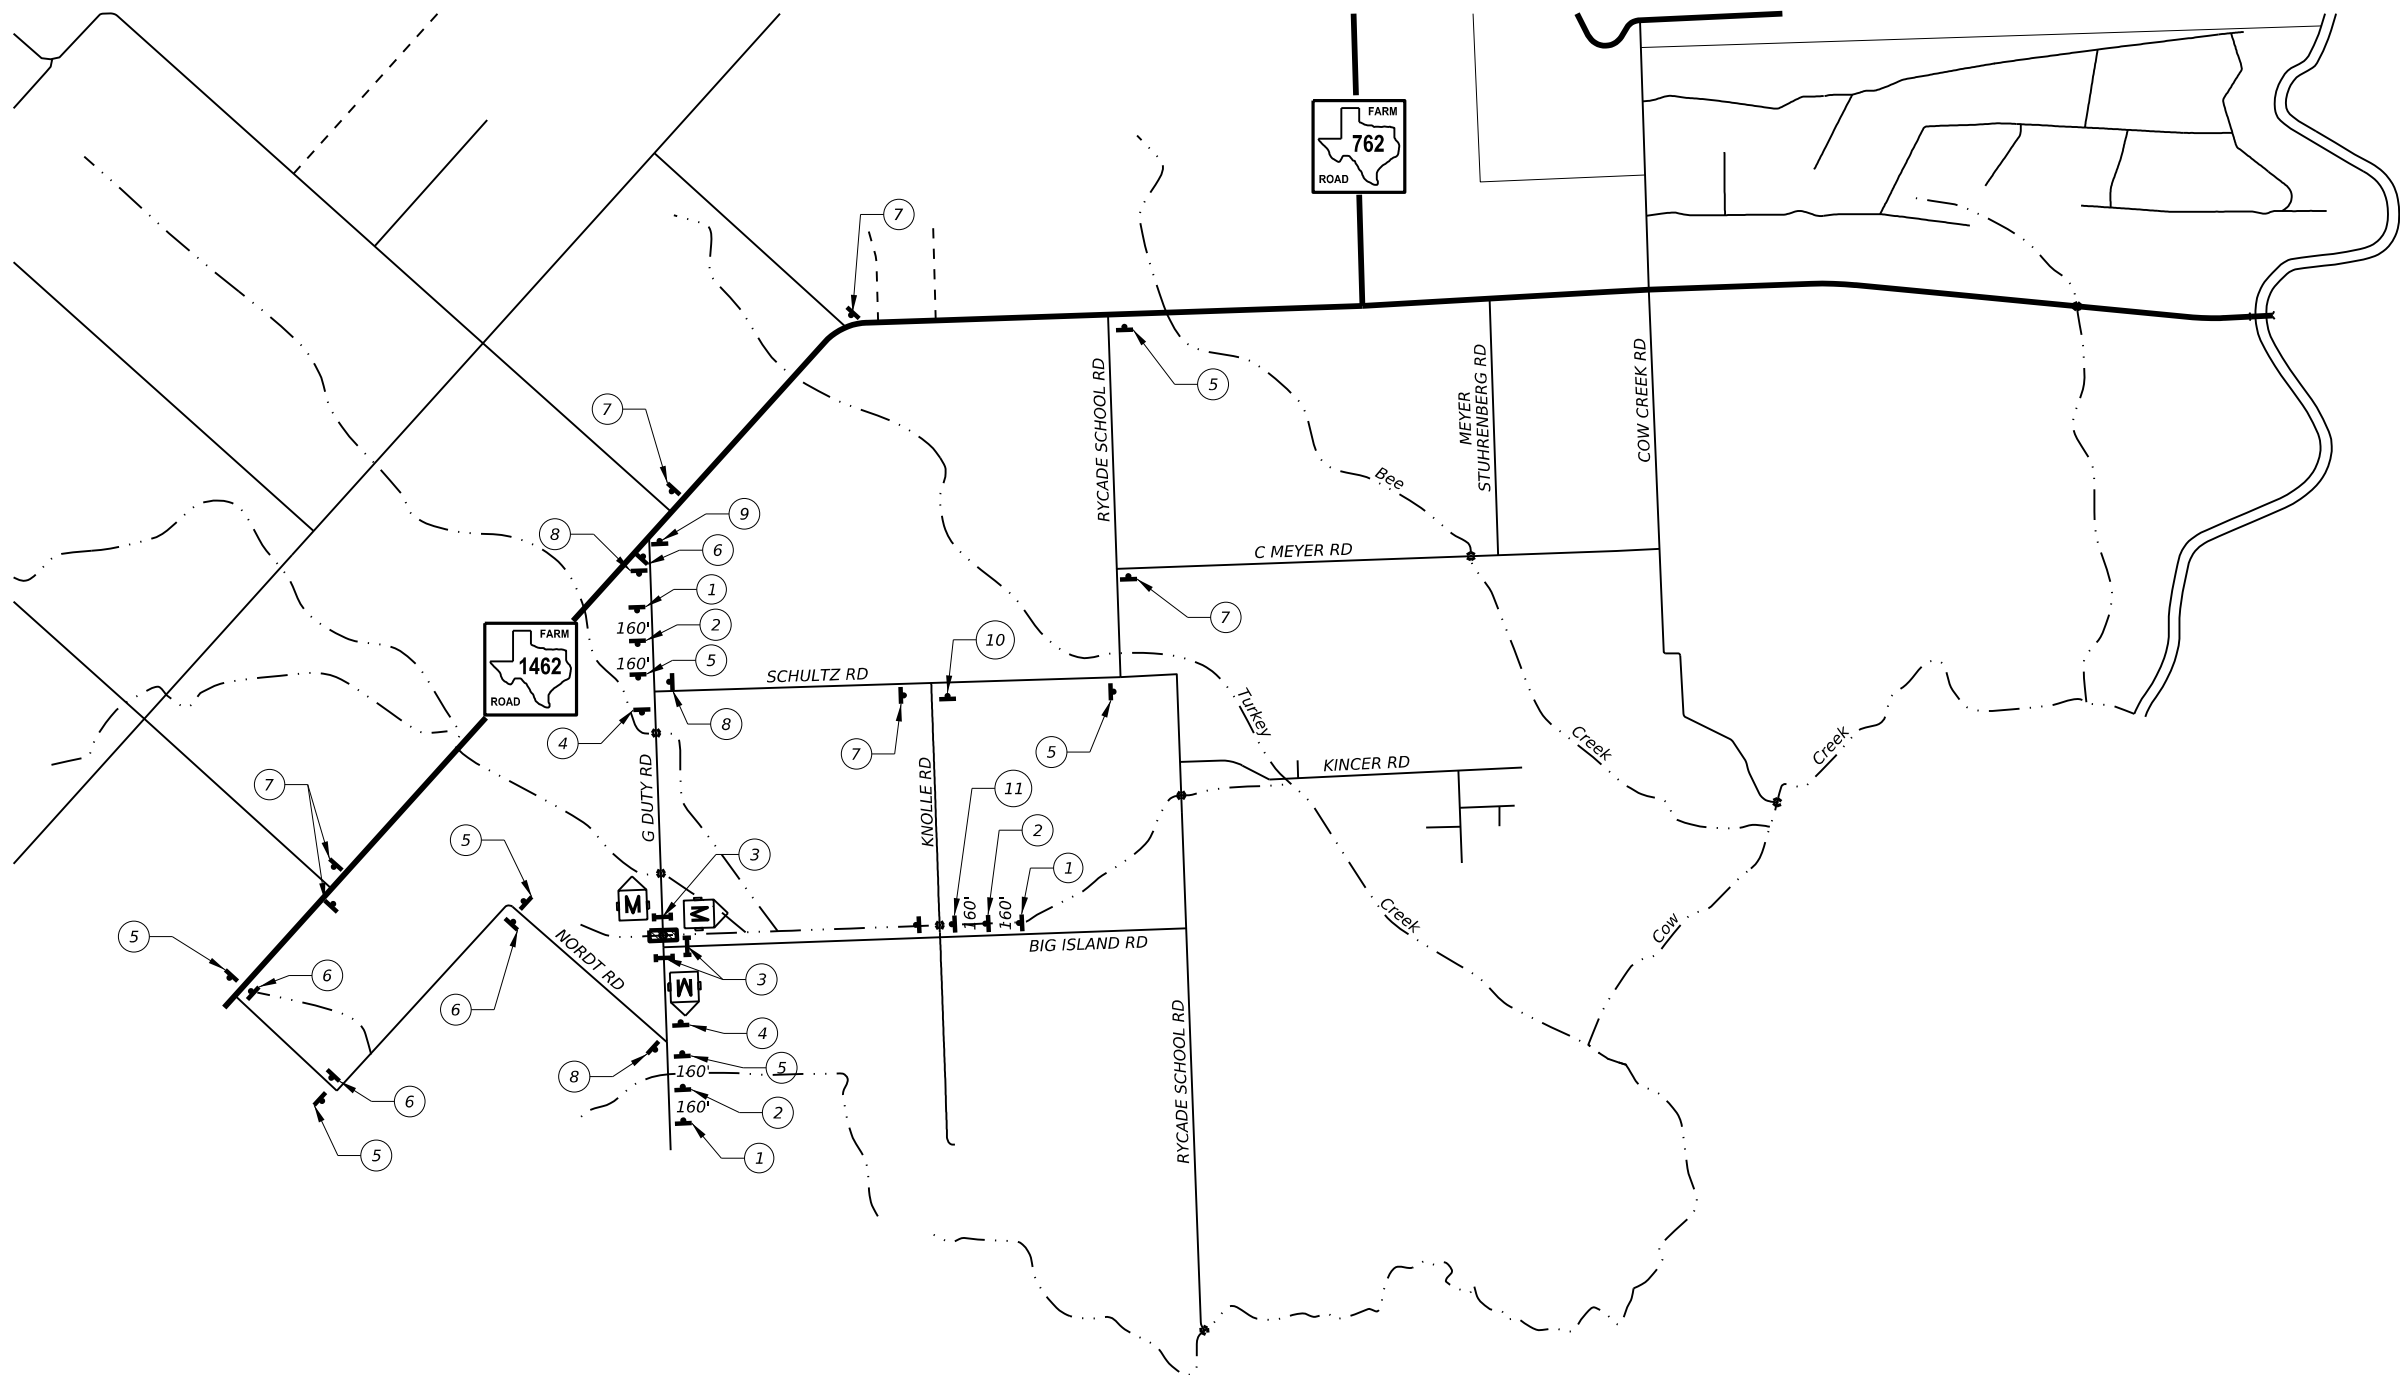


SCALE: NTS

LEGEND:


- CONSTRUCTION ZONE
- SIGN
- TYPE III BARRICADE
- PORTABLE CHANGEABLE MESSAGE SIGN (PCMS)

- NOTES**
1. PLACE PCMS TWO WEEKS IN ADVANCE OF ROAD CLOSURE. REMOVE ONCE CONSTRUCTION HAS BEGUN.
 2. REFER TO WZ(RCD)-13 STANDARD FOR PLACEMENT OF SIGNS AT ROAD CLOSURE

NO.	DATE	REVISION	APPROVED

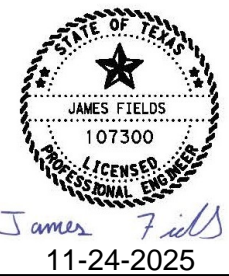

BinkleyBarfield | **BCCM**
Binkley & Barfield, Inc.
TxEng F-257
1710 Seaman Dr
Houston, TX 77008
713.869.3433
BinkleyBarfield.DCCM.com

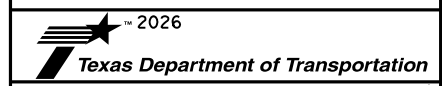

G. DUTY RD
CONSTRUCTION DETOUR PLAN

- ① **DETOUR AHEAD** CW20-2D (36x36)
- ② **ROAD CLOSED AHEAD** CW20-3D1 (36x36)
- ③ **ROAD CLOSED** R11-2 (48x30)
- ④ **ROAD CLOSED TO THRU TRAFFIC** R11-4 (60x30)
- ⑤ **G DUTY RD** M4-12T (30x12)
DETOUR M4-9L (30x24)
- ⑥ **G DUTY RD** M4-12T (30x12)
DETOUR M4-9R (30x24)
- ⑦ **G DUTY RD** M4-12T (30x12)
DETOUR M4-9S (30x24)
- ⑧ **G DUTY RD** M4-12T (30x12)
END DETOUR M4-8a (24x18)
- ⑨ **BIG ISLAND RD** M4-12T (30x12)
END DETOUR M4-8a (24x18)
- ⑩ **BIG ISLAND RD** M4-12T (30x12)
DETOUR M4-9L (30x24)
- ⑪ **BIG ISLAND RD** M4-12T (30x12)
DETOUR M4-9R (30x24)

SHEET 1 OF 1

CONT	SECT	JOB	HIGHWAY
0912	34	213, ETC.	C MEYER, ETC.
DIST	COUNTY	SHEET NO.	
HOU	FORT BEND	61	

