

9N

REVIEW BY FORT BEND COUNTY COMMISSIONERS COURT

On this 23 day of JUNE, 2009, before the Fort Bend Commissioners Court came on to be heard and reviewed the accompanying notice of WINDSTREAM SUGARLAND, INC.

Job Location WEST BELFORT

Dated 06/08/09 BOND NO. K08097604 Permit No. 83653

to make use of certain Fort Bend County property subject to, "A Revised Order Regulating the Laying, Construction, Maintenance, and Repair of Buried Cables, Conduits, and Pole Lines, In, Under, Across or Along Roads, Streets, Highways, and Drainage Ditches in Fort Bend County, Texas, Under the Jurisdiction of the Commissioners Court of Fort Bend County, Texas," as passed by the Commissioners Court of Fort Bend County, Texas, date the 3rd day of August, 1987, recorded in Volume _____ of the Minutes of the Commissioners Court of Fort Bend County, Texas, to the extent that such order is not inconsistent with Article 1436a, Vernon's Texas Civil Statues. Upon Motion of Commissioner Meyers, seconded by Commissioner Patterson, duly put and carried, it is ORDERED, ADJUGED AND DECREED that said notice of said above purpose is hereby acknowledged by the Commissioners Court of Fort Bend County, Texas, and that said notice be placed on record according to the regulation order thereof.

Notes:

1. Evidence of review by the Commissioners Court must be kept on the job site and failure to do so constitutes grounds for job shutdown.
2. Written notices are required:
 - a. 48 hours in advance of construction start up, and
 - b. When construction is completed and ready for final inspection

Mail notices to: Permit Administrator
Fort Bend County Engineering
P.O. Box 1449
Rosenberg, Texas 77471
281-633-7500

3. This permit expires one (1) year from date of permit if construction has not commenced.

By [Signature]
County Engineer

By [Signature]
Drainage District Engineer/Manager

Presented to Commissioners Court and approved.

Recorded in Volume 6-23-09 Minutes of Commissioners Court.

Clerk of Commissioners Court
By [Signature]
Deputy

**NOTICE OF PROPOSED CABLE, CONDUIT AND/OR POLE LINE ACTIVITY
IN, UNDER, ACROSS OR ALONG ROADS, STREETS, HIGHWAYS AND DRAINAGE DITCHES
IN FORT BEND COUNTY**

APPLICANT'S JOB NO. 720995047
 PERMIT No. 83654 PCT. No. 4
 BOND No. K08097604

Formal notice is hereby given that WINDSTREAM Comm.
 proposes to lay, construct, maintain and/or repair cable, conduit and/or pole line, in, under,
 across, or along roads, streets, highways and drainage ditches in Fort Bend County, as follows:

In, Under, or Across Roads and/or Drainage Ditches

Road or Ditch Name	Distance & Direction From Nearest Intersection	Length of Crossing	Type of Construction			
			Bored	Jacked	Driven	Cased
A. (BOSS GASTON) W. BELFORT	1660' EAST OF FM 1464	100'	✓			
B. (BOSS GASTON) W. BELFORT	2745' EAST OF FM 1464	100'	✓			
C. (BOSS GASTON) W. BELFORT	3305' EAST OF FM 1464	100'	✓			

Along Roads and/or Drainage Ditches

Road or Ditch Name	Distance & Direction From Nearest Intersection	To	Distance
D. (BOSS GASTON) W. BELFORT	AT INTERSECTION OF FM 1464 & W. BELFORT	SAM BROOKINS	3760'

General Description

STARTING AT SOUTHEAST CORNER OF INTERSECTION OF FM 1464 AND
 W. BELFORT. BURIED 2 FEET OFF OF SOUTHERN MOST R.O.W. OF W. BELFORT
 IN EASTERLY DIRECTION FOR 3760 FEET AND ENDING THERE.

The location and description of the proposed installation and appurtenances is more fully shown on the attached detail drawings. The laying, construction, maintenance and/or repair of the proposed installation shall be subject to "A Revised Order Regulating the Laying, Construction, Maintenance and/or Repair of Cables, Conduits, and/or Pole Lines, In, Under, Across, or Along Roads, Streets, Highways and Drainage Ditches in Fort Bend County, Texas, Under the Jurisdiction of the Commissioners Court of Fort Bend County, Texas," as passed by Commissioners Court of Fort Bend County, Texas, dated the 3rd day of August, 1887, recorded in Volume 639 of the Minutes of the Commissioners Court of Fort Bend County, Texas.

Written notices are required: 1) 48 hours in advance of start of construction and
 2) when construction is complete and ready for final inspection.


Mail to: Permit Administrator/Fort Bend County Engineering
 P.O. Box 1449, Rosenberg, TX 77471.

Violation of requirements shall constitute grounds for job shut down.

Does project comply with Fort Bend County Outdoor Lighting Ordinance?
Yes (✓)
No ()


COMPANY NAME: WINDSTREAM COMM.
 AGENT and/or OWNER
Pete Macejewski
 (Signature)
 NAME & TITLE PETE MACEJEWSKI / OSP ENGR.
 (Please Print)
 DATE 5/19/09
 ADDRESS 8306 HWY 90-A
 (Street/P.O. Box)
SUGAR LAND TX 77478
 City State Zip
 TELEPHONE NO: 713-828-5493
 (accessible 24 hrs/day, 7 days/week)

FM 1464

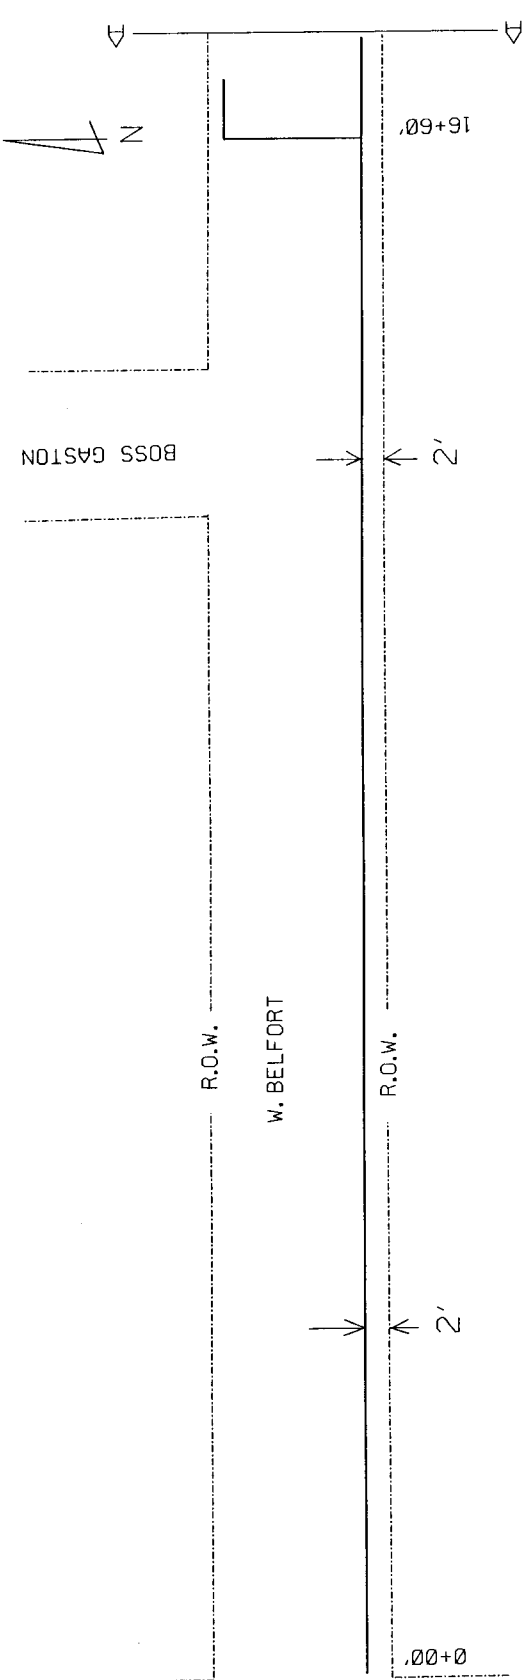


NOTES

- 1) RIGHT OF WAY TO BE RESTORED TO PRESENT OR BETTER CONDITION
- 2) CABLES TO BE BURIED AT 30 INCH MIN. DEPTH

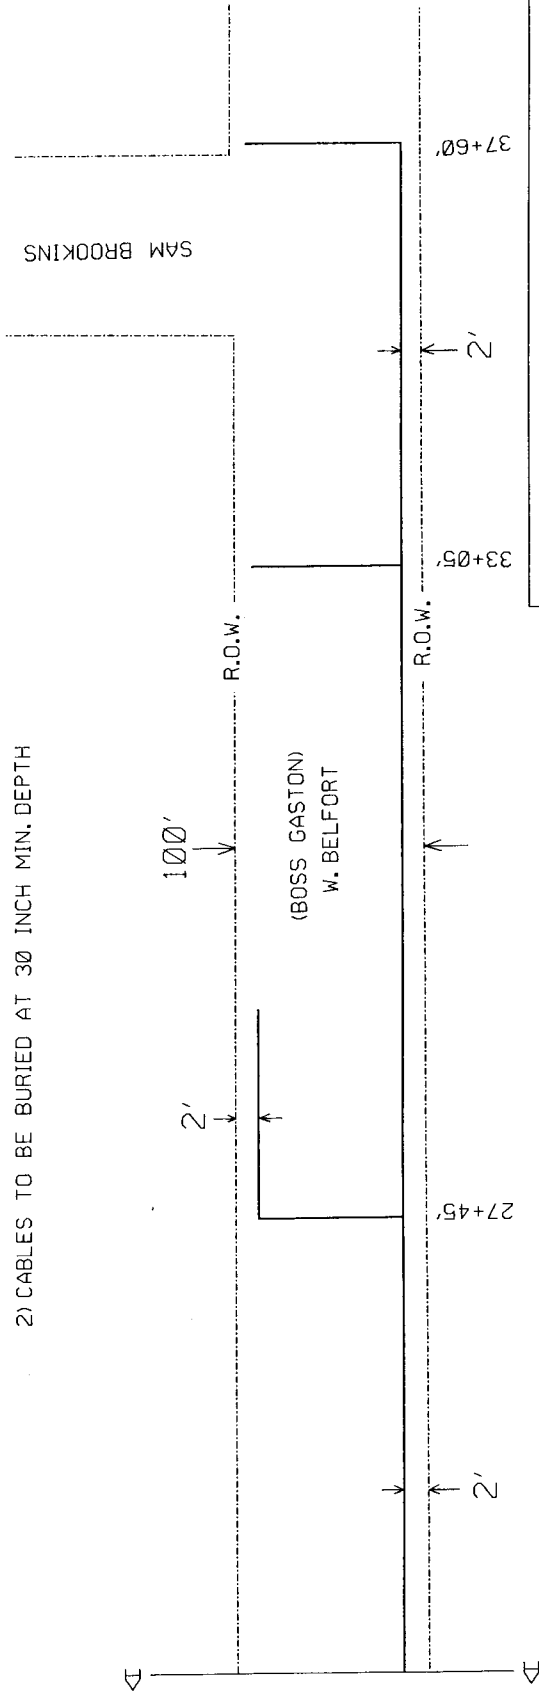

WINDSTREAM - COUNTY PERMIT
W.O. # 720995047
ENG - PETE MACEJEWSKI 281-490-9353

SEE 487 MAP

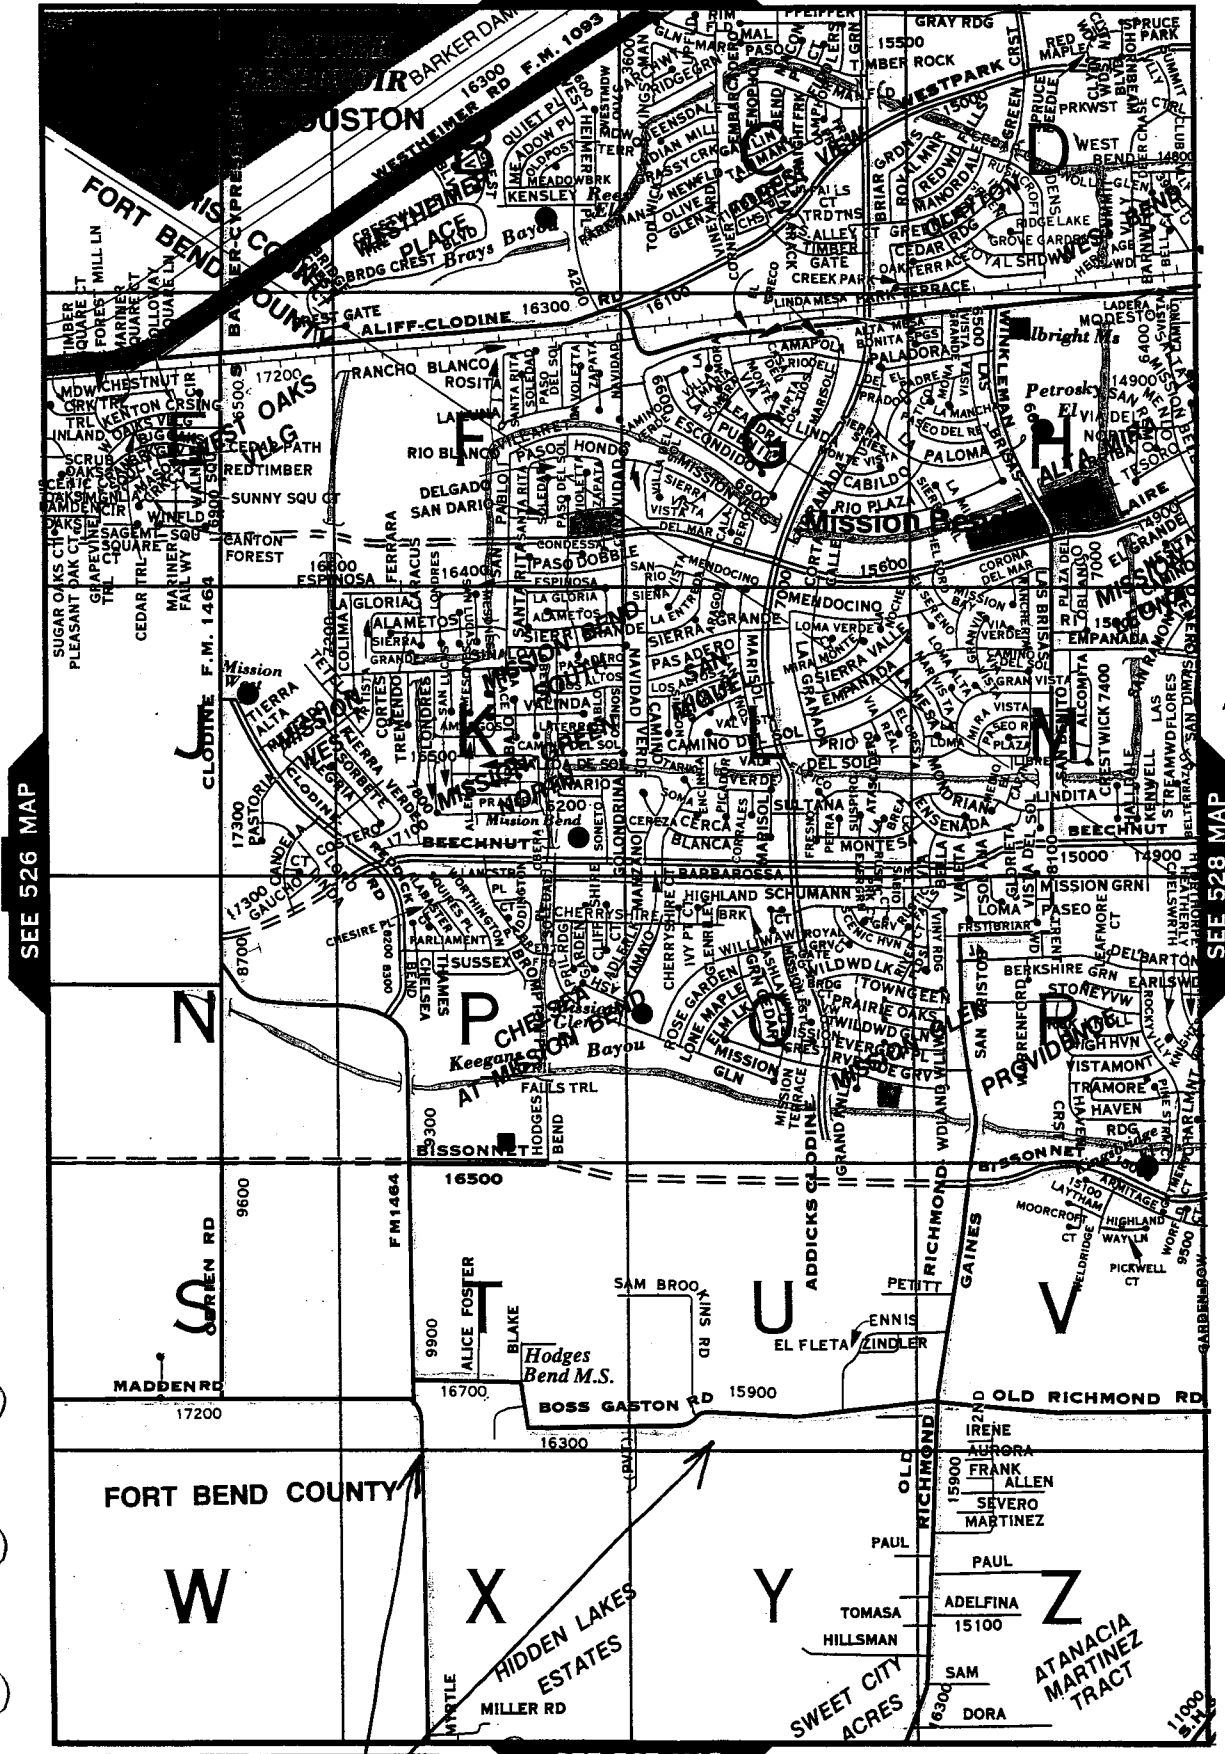

WORK LOCATION