

**REVIEW BY FORT BEND COUNTY COMMISSIONERS COURT**

On this 11 day of AUGUST, 2009, before the Fort Bend Commissioners Court came on to be heard and reviewed the accompanying notice of ROYAL VALLEY UTILITIES, INC.

Job Location GAPPS SLOUGH, ROYAL CREST LANE

Dated 07/31/09 CASHIERS CK. 060487 Permit No. 83665

to make use of certain Fort Bend County property subject to, "A Revised Order Regulating the Laying, Construction, Maintenance, and Repair of Buried Cables, Conduits, and Pole Lines, In, Under, Across or Along Roads, Streets, Highways, and Drainage Ditches in Fort Bend County, Texas, Under the Jurisdiction of the Commissioners Court of Fort Bend County, Texas," as passed by the Commissioners Court of Fort Bend County, Texas, date the 3<sup>rd</sup> day of August, 1987, recorded in Volume \_\_\_\_\_ of the Minutes of the Commissioners Court of Fort Bend County, Texas, to the extent that such order is not inconsistent with Article 1436a, Vernon's Texas Civil Statues. Upon Motion of Commissioner Prestage, seconded by Commissioner Meyers, duly put and carried, it is ORDERED, ADJUGED AND DECREED that said notice of said above purpose is hereby acknowledged by the Commissioners Court of Fort Bend County, Texas, and that said notice be placed on record according to the regulation order thereof.

Notes:

- 1. Evidence of review by the Commissioners Court must be kept on the job site and failure to do so constitutes grounds for job shutdown.
- 2. Written notices are required:
  - a. 48 hours in advance of construction start up, and
  - b. When construction is completed and ready for final inspection

Mail notices to: Permit Administrator  
Fort Bend County Engineering  
P.O. Box 1449  
Rosenberg, Texas 77471  
281-633-7500

- 3. This permit expires one (1) year from date of permit if construction has not commenced.

By [Signature]  
County Engineer

By \_\_\_\_\_  
Drainage District Engineer/Manager

Presented to Commissioners Court and approved.  
Recorded in Volume 8-11-09  
Minutes of Commissioners Court.

Clerk of Commissioners Court  
By [Signature]  
Deputy

# COUNTY OF FORT BEND

## Engineering Department

P.O. BOX 1449  
Rosenberg, Texas 77471-1449

Johnny Ortega  
Permit Administrator

1124 Blume Road  
Phone: (281) 341-7500

### PERMIT APPLICATION REVIEW FORM FOR CABLE, CONDUIT, AND POLE LINE ACTIVITY IN FORT BEND COUNTY

PERMIT NO. 083665

The following "Notice of Proposed Cable, Conduit, and/or Pole Line activity in Fort Bend County" and accompanying attachments have been reviewed and the notice conforms to appropriate regulations set by Commissioner's Court of Fort Bend County, Texas.

- (1) Complete Application Form.
- a. Name of road, street, and/or drainage ditch affected.
- b. Vicinity map showing course of direction.
- c. Plans and specifications.

- (2) Bond:
- District Attorney, approval when applicable.
- Perpetual bond currently posted.
- No. \_\_\_\_\_
- Amount \_\_\_\_\_
- Performance bond submitted.
- No. \_\_\_\_\_
- Amount \_\_\_\_\_
- Cashier's Check.
- No. 060487
- Amount \$5,000.00

- (3) Verbal permission given for emergencies, to start construction before approved in Commissioner's Court.

\_\_\_\_\_  
Precinct Engineer Acknowledgment Date \_\_\_\_\_

\_\_\_\_\_  
Precinct Commissioner Acknowledgment Date \_\_\_\_\_

- (4) David Jalow Date 7/29/09  
Drainage District/Approval when applicable

We have reviewed this project and agree it meets minimum requirements.

Johnny Ortega  
Johnny Ortega CFM/ Permit Administrator  
(REVISED 5/30/08)

07/27/2009  
Date

Remitter: ROYAL VALLEY UTILITIES INC.  
CASH BOND RVU-12INCH WATER LINE  
THROUGH GAP SLOUGH

Date 07/23/2009

PAY TO THE ORDER OF FORT BEND COUNTY ENGINEERING DEPT.

\$5,000.00

\*Pay Exactly\*Five Thousand and 00/100\*\*\*\*\*

AP BR03

**Cashier's Check**

AN INDEMNITY BOND MAY BE REQUIRED FOR REPLACEMENT  
OF THIS CHECK IF LOST, MISPLACED OR STOLEN

*[Handwritten Signature]*  
\_\_\_\_\_  
*[Handwritten Signature]*  
\_\_\_\_\_  
AUTHORIZED SIGNATURE MP



DEPOSIT TICKET  
FOR CLEAR COPY, PRESS FIRMLY

DATE 8-12-09

CURRENCY	DOLLARS	CENTS
COINS		
CHECKS LIST EACH SEPARATELY		
CASHIER'S CK	5000	-
060487		
ROYAL		
WATSON		
UTILITIES		
8/11		
#13D		
WARRANT		
83665		
13		
14		
15		
16		
17		
18		
19		
20		
21		
22		
23		
24		
25		
26		
27		
28		
TOTAL	5000	-

PLEASE BE SURE ALL ITEMS ARE PROPERLY ENDORSED.

35-1526/1130  
9

TOTAL ITEMS

[Empty box for total items]

CHECKS AND OTHER ITEMS ARE ACCEPTED FOR DEPOSIT SUBJECT TO THE PROVISIONS OF THE UNIFORM COMMERCIAL CODE OR ANY APPLICABLE COLLECTION AGREEMENT. DEPOSITS MAY NOT BE AVAILABLE FOR IMMEDIATE WITHDRAWAL.

SF

FORT BEND COUNTY CLERK  
REGISTRY FUND  
301 JACKSON  
RICHMOND, TX 77489-3109

Southern  
National  
Bank  
of Texas

14060 Southwest Freeway  
Sugar Land, Texas 77478  
281-268-7200

\$

5000.-



# PROSPERITY BANK®

MEMBER FDIC

www.prosperitybanktx.com

YOUR DEPOSIT MAY NOT BE AVAILABLE  
FOR IMMEDIATE WITHDRAWAL

## Transaction Receipt

08/13/2009 1:10 PM

Br# 111 Tr# 106 Seq# 38

Account XXXXXX

DDA Deposit 5,000.00

Checking Deposit Receipt unless marked below

- SAVINGS DEPOSIT
- INSTALLMENT LOAN PMT.
- COMMERCIAL LOAN PMT.
- SAFE DEPOSIT RENTAL
- OTHER
- \_\_\_\_\_

\*\*\*We appreciate your business\*\*\*

ACCOUNT CREDITED ON DATE SHOWN

ALL ITEMS ARE RECEIVED SUBJECT TO CONDITIONS AND TERMS  
STATED ON SIGNATURE CARDS CURRENTLY USED.  
TRANSACTION NUMBER, DATE AND AMOUNT  
OF DEPOSIT ARE SHOWN.



[Home](#)



### Confirmation

---

Account: [REDACTED]

DIANNE WILSON  
General Fund

Amount of ACH Transfer: \$ 5,000.00

Type of Transaction: Deposit

Today's Date: 08/18/2009

Current Time: 09:24:19 AM (Eastern)

Effective Date: 08/19/2009

Confirmation Number: 08180009


---

Would you like to make another ACH Transfer?

Yes       No

**Submit**

ERIK MANNING  
ENT'D AUG 18 2009

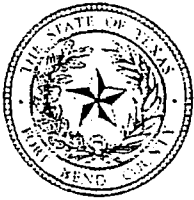

# FORT BEND COUNTY CLERK

301 Jackson St., Richmond, TX 77469-3108  
(281) 341-8685 • Fax (281) 341-8697 • Fax (281) 341-4520  
Fax (281) 341-8681 • Fax (281) 341-8669

DIANNE WILSON  
COUNTY CLERK

## LOGIC FAX COVER SHEET FOR **DEPOSITS**

Logic fax 214-953-8878

DATE: 8-18-09

TO: LOGIC

FROM: FORT BEND COUNTY CLERK

FAX NO.: (281) 341-8697

NUMBER OF PAGES: 1 (INCLUDING COVER SHEET)

MESSAGE: THIS IS TO REQUEST THE ACH DEPOSIT(S) AS FOLLOWS:

PERMIT #	ACCOUNT NAME	AMOUNT
<u>83665</u>	<u>Royal Valley Utilities Inc</u>	<u>5,000.00</u>

IF YOU DO NOT RECEIVE THE COMPLETE MESSAGE, PLEASE CALL:

NAME: Sherry Fisk PHONE NO.: 281-344-3952

CONFIRMATION NUMBER 08180009 DATE 8-19-09

**ATTN: BUDDY, ALREADY DONE ON THE INTERNET**

\*\* Transmit Conf. Report \*\*

P.1

Aug 18 2009 8:39

Fax/Phone Number	Mode	Start	Time	Page	Result	Note
S002 LOGIC	NORMAL	18, 8:39	0'15"	1	# 0 K	



# FORT BEND COUNTY CLERK

301 Jackson St., Richmond, TX 77469-3108  
 (281) 341-8685 • Fax (281) 341-8697 • Fax (281) 341-4520  
 Fax (281) 341-8681 • Fax (281) 341-8669

DIANNE WILSON  
 COUNTY CLERK

## LOGIC FAX COVER SHEET FOR DEPOSITS

Logic fax 214-953-8878

DATE: 8-18-09

TO: LOGIC

FROM: FORT BEND COUNTY CLERK

FAX NO.: (281) 341-8697-

NUMBER OF PAGES: 1 (INCLUDING COVER SHEET)

MESSAGE: THIS IS TO REQUEST THE ACH DEPOSIT(S) AS FOLLOWS:

PERMIT #	ACCOUNT NAME	AMOUNT
<u>83665</u>	<u>Royal Valley Utilities Inc</u>	<u>5,000.00</u>

IF YOU DO NOT RECEIVE THE COMPLETE MESSAGE, PLEASE CALL:

NAME: Sherry Fisk PHONE NO.: 281-344-3952

# DEPOSIT

**PERMIT #** 83665

**STYLE:** Royal Valley Utilities Inc

**NAME PUT INTO LOGIC AS:** Royal Valley Utilities Inc

**DEPOSIT AMOUNT:** \$5,000.00

**DATE RECEIVED:** 8/11/2009

**DATE TRANSFERRED TO LOGIC:** 8/18/2009

**NOTICE OF PROPOSED CABLE, CONDUIT AND/OR POLE LINE ACTIVITY  
IN, UNDER, ACROSS OR ALONG ROADS, STREETS, HIGHWAYS AND DRAINAGE DITCHES  
IN FORT BEND COUNTY**

APPLICANT'S JOB NO. L.C.T.S.D

PERMIT No. 83665 PCT. No. 1

*Cashier's*  
BOND No. 060487

Formal notice is hereby given that Royal Valley Utilities, Inc. proposes to lay, construct, maintain and/or repair cable, conduit and/or pole line, in, under, across, or along roads, streets, highways and drainage ditches in Fort Bend County, as follows:

**In, Under, or Across Roads and/or Drainage Ditches**

Road or Ditch Name	Distance & Direction From Nearest Intersection	Length of Crossing	Type of Construction
Gapps Slough	100'	80'	12" Water Line-Steel Jacketed
<del>Crown Jewel Blvd</del>		<del>120'</del>	<del>12" Water Line - Open Cut</del>
Royal Crest Ln		11'	

**Along Roads and/or Drainage Ditches**

Road or Ditch Name	Distance & Direction From Nearest Intersection	To	Distance

**General Description**

Install 12" Water line across Gapps Slough in accordance with attached drawing.

The location and description of the proposed installation and appurtenances is more fully shown on the attached detail drawings. The laying, construction, maintenance and/or repair of the proposed installation shall be subject to "A Revised Order Regulating the Laying, Construction, Maintenance and/or Repair of Cables, Conduits, and/or Pole Lines, In, Under, Across, or Along Roads, Streets, Highways and Drainage Ditches in Fort Bend County, Texas, Under the Jurisdiction of the Commissioners Court of Fort Bend County, Texas," as passed by Commissioners Court of Fort Bend County, Texas, dated the 3rd. day of August, 1987, recorded in Volume 639 of the Minutes of the Commissioners Court of Fort Bend County, Texas.


Written notices are required: 1) 48 hours in advance of start of construction and  
2) when construction is complete and ready for final inspection.

Mail to: Permit Administrator/Fort Bend County Engineering  
P.O. Box 1449, Rosenberg, TX 77471.

Violation of requirements shall constitute grounds for job shut down.

COMPANY NAME: Royal Valley Utilities, Inc.

AGENT and/or OWNER

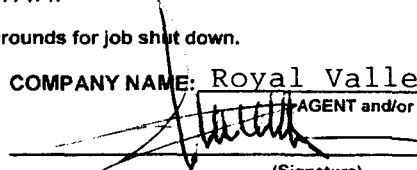  
\_\_\_\_\_  
(Signature)

NAME & TITLE Mark W. Millis  
(Please Print)

DATE July 21, 2009

ADDRESS 19855 Southwest Frwy #300  
(Street/P.O. Box)

Sugar Land TX 77479  
City State Zip

TELEPHONE NO: 281-343-1400  
(accessible 24 hrs/day, 7 days/week)


Does project comply with Fort Bend County Outdoor Lighting Ordinance?
Yes ( <input checked="" type="checkbox"/> )
No ( <input type="checkbox"/> )
N/A




Address **8823 Royal Crest Ln**  
**Richmond, TX 77469**

Get Google Maps on your phone

Text the word "GMAPS" to 466453

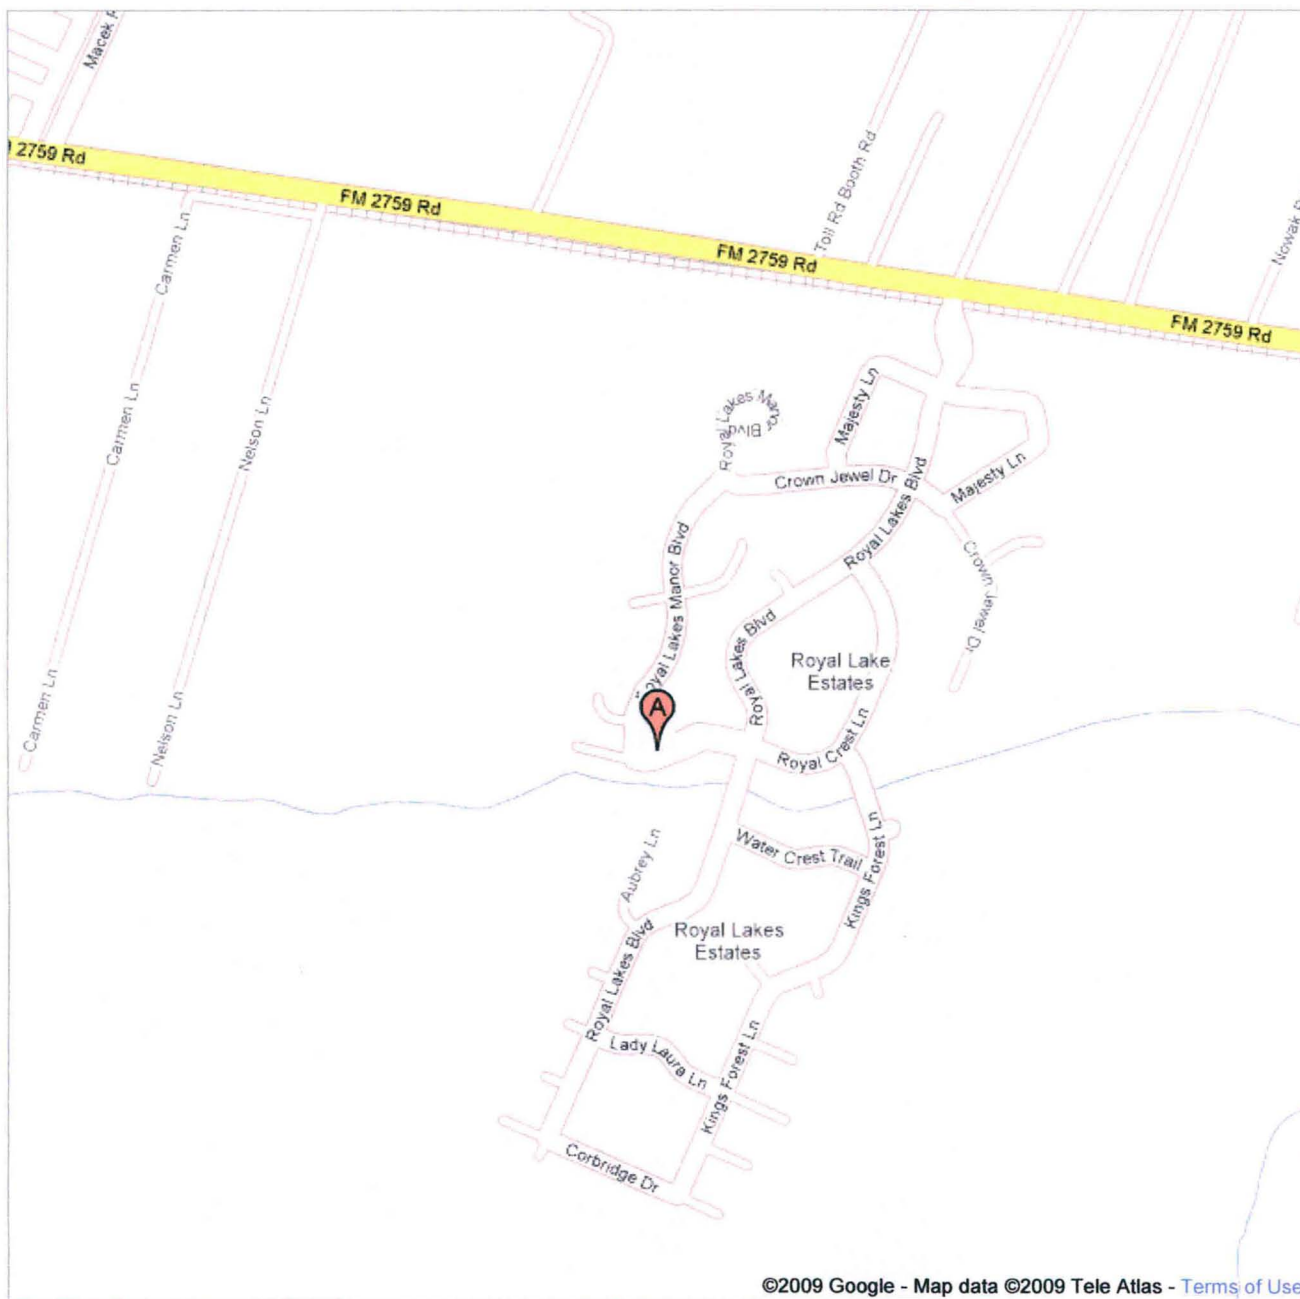


©2009 Google - Map data ©2009 Tele Atlas - [Terms of Use](#)

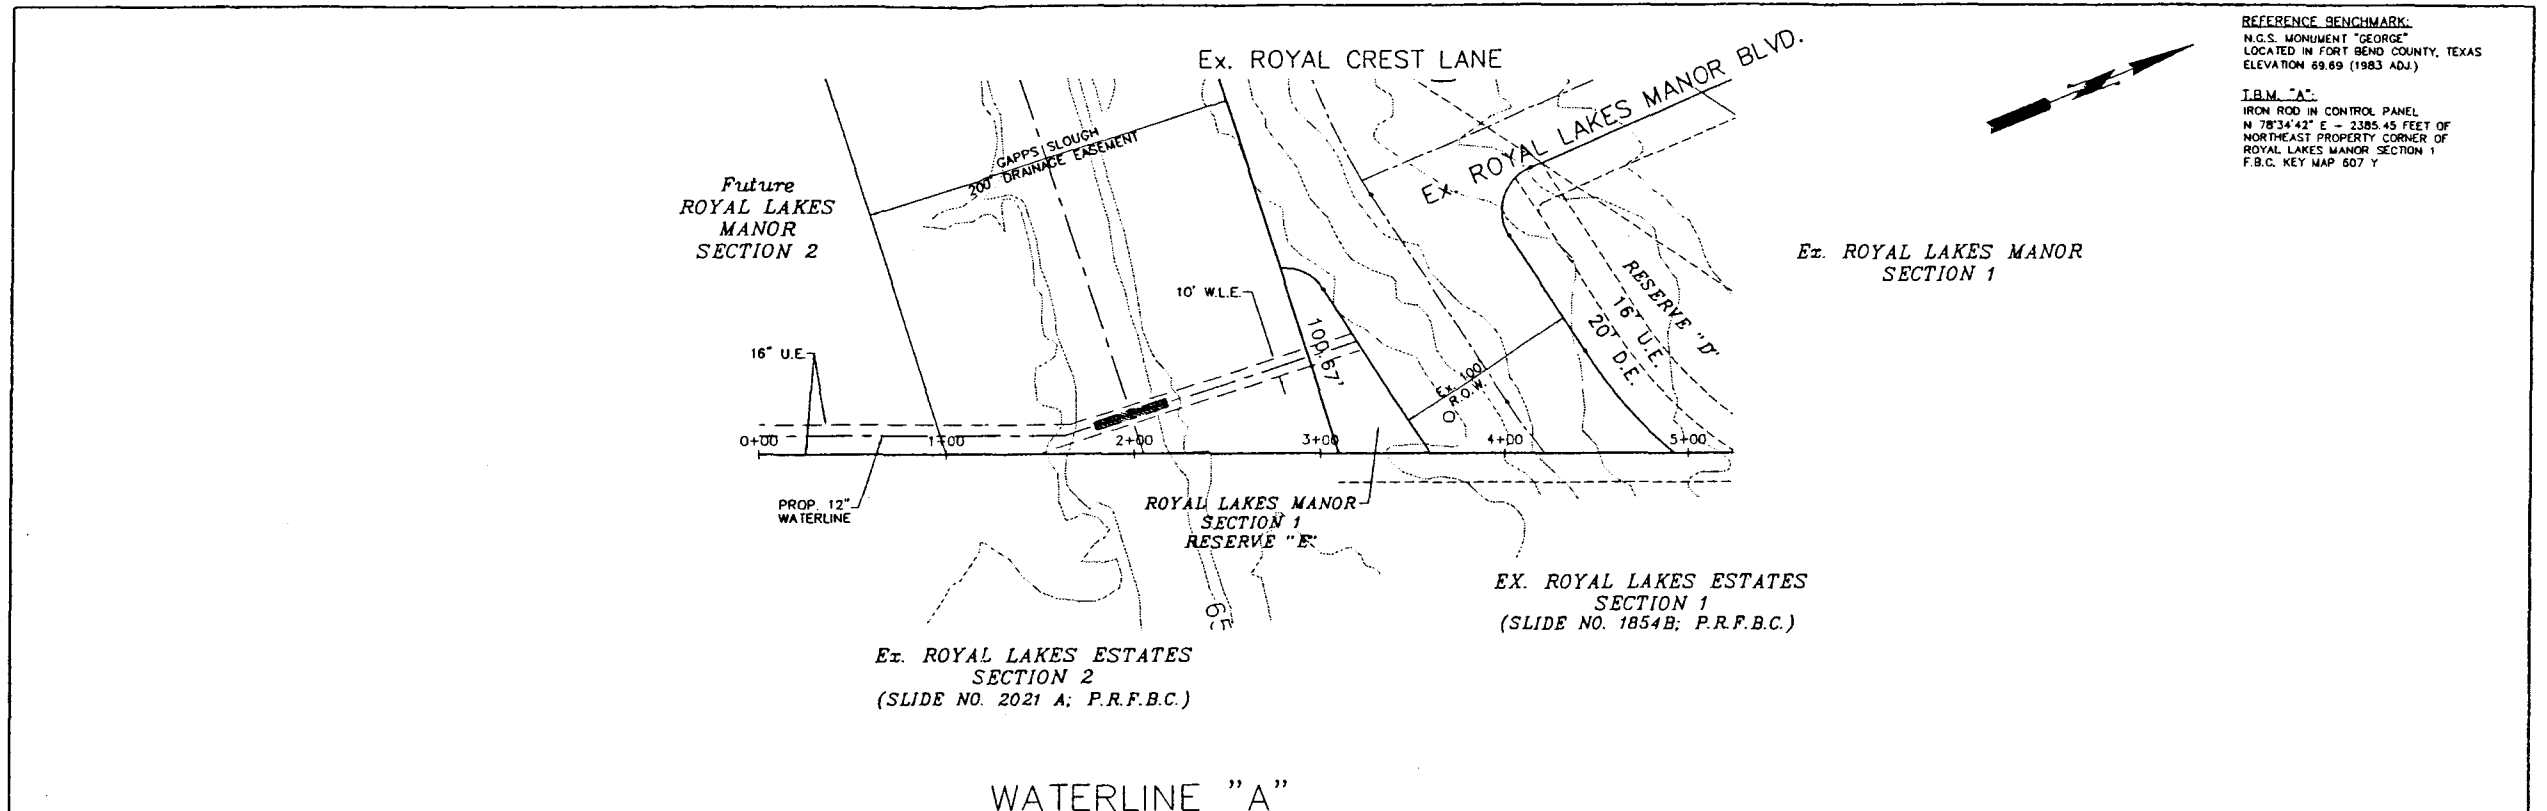

REFERENCE BENCHMARK:  
 N.G.S. MONUMENT "GEORGE"  
 LOCATED IN FORT BEND COUNTY, TEXAS  
 ELEVATION 69.69 (1983 ADJ.)

I.B.M. "A":  
 IRON ROD IN CONTROL PANEL  
 N 78°34'42" E - 2385.45 FEET OF  
 NORTHEAST PROPERTY CORNER OF  
 ROYAL LAKES MANOR SECTION 1  
 F.B.C. KEY MAP 507 1

WATERLINE "A"

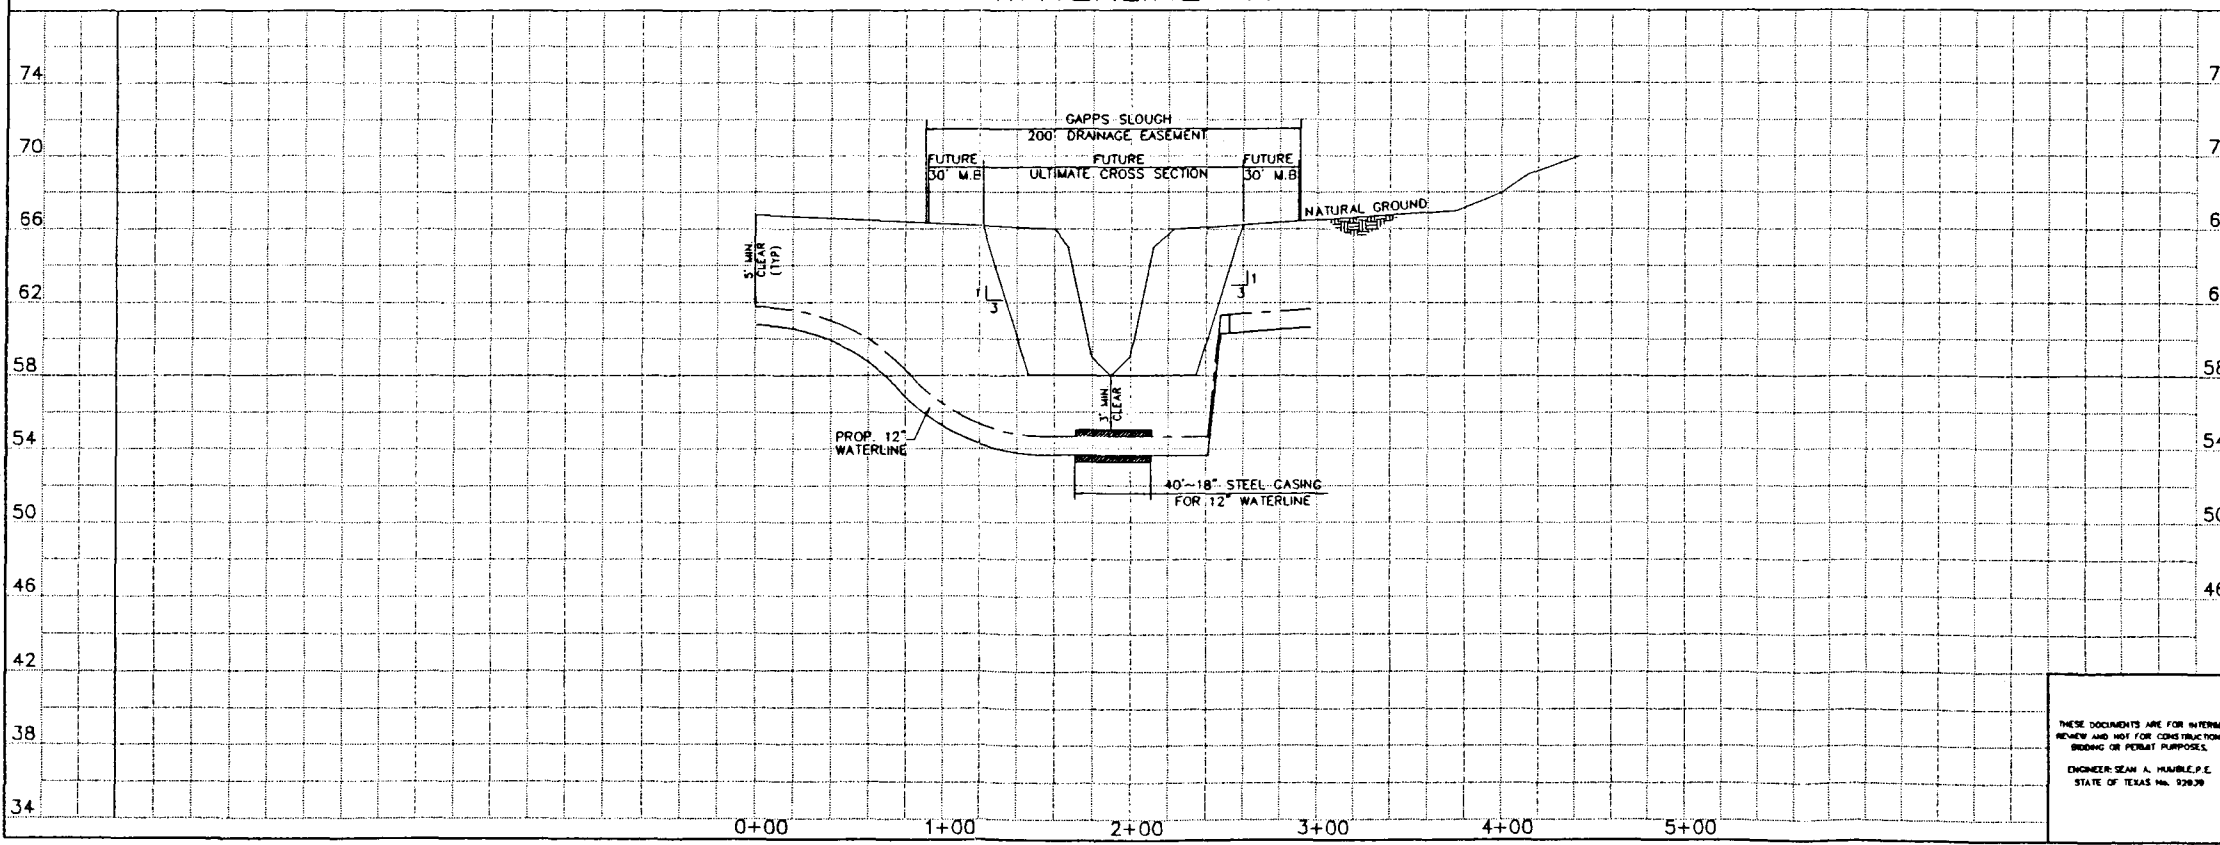

**Sherrington, Inc.**  
 Consulting Civil Engineer  
 14870 Summer Road  
 Cypress, Texas 77429  
 281-758-1531  
 Perm. Registration No. F-526

AS-BUILTS FOR  
 12" WATERLINE TRANSMISSION  
 ACROSS GAPPS SLOUGH  
 FORT BEND COUNTY, TEXAS

WATERLINE "A"  
 (STA. 0+00 TO STA. 5+00)

THESE DOCUMENTS ARE FOR INTERIM  
 REVIEW AND NOT FOR CONSTRUCTION,  
 BIDDING OR PERMIT PURPOSES.  
 ENGINEER: SEAN A. HAMBLE, P.E.  
 STATE OF TEXAS No. 92639

SCALE: 1" = 40'	PROJECT NUMBER
DESIGNED: S.A.H.	DATE
DRAWN: N.C.P.	JULY 2009
	SHEET 1 of 1

Copyright © 2009 Sherrington, Inc. All rights reserved. 7/13/2009 10:52:14 AM, 1/08