

**REVIEW BY FORT BEND COUNTY COMMISSIONERS COURT**

On this 1 day of SEPTEMBER, 2009, before the Fort Bend Commissioners Court came on to be heard and reviewed the accompanying notice of CENTERPOINT ENTEX

Job Location FRY ROAD

Dated 08/19/09 BOND NO. 22-022-417 Permit No. 83675

to make use of certain Fort Bend County property subject to, "A Revised Order Regulating the Laying, Construction, Maintenance, and Repair of Buried Cables, Conduits, and Pole Lines, In, Under, Across or Along Roads, Streets, Highways, and Drainage Ditches in Fort Bend County, Texas, Under the Jurisdiction of the Commissioners Court of Fort Bend County, Texas," as passed by the Commissioners Court of Fort Bend County, Texas, date the 3<sup>rd</sup> day of August, 1987, recorded in Volume \_\_\_\_\_ of the Minutes of the Commissioners Court of Fort Bend County, Texas, to the extent that such order is not inconsistent with Article 1436a, Vernon's Texas Civil Statues. Upon Motion of Commissioner Meyers, seconded by Commissioner Morrison, duly put and carried, it is ORDERED, ADJUGED AND DECREED that said notice of said above purpose is hereby acknowledged by the Commissioners Court of Fort Bend County, Texas, and that said notice be placed on record according to the regulation order thereof.

Notes:

- 1. Evidence of review by the Commissioners Court must be kept on the job site and failure to do so constitutes grounds for job shutdown.
- 2. Written notices are required:
  - a. 48 hours in advance of construction start up, and
  - b. When construction is completed and ready for final inspection

Mail notices to: Permit Administrator  
Fort Bend County Engineering  
P.O. Box 1449  
Rosenberg, Texas 77471  
281-633-7500

- 3. This permit expires one (1) year from date of permit if construction has not commenced.

By [Signature]  
County Engineer

By N/A  
Drainage District Engineer/Manager

Presented to Commissioners Court and approved.  
Recorded in Volume 9-109  
Minutes of Commissioners Court.

Clerk of Commissioners Court  
By [Signature]  
Deputy



NOTICE OF PROPOSED CABLE, CONDUIT AND / OR POLE LINE ACTIVITY  
IN, UNDER, ACROSS OR ALONG ROADS, STREETS, HIGHWAYS AND DRAINAGE DITCHES  
IN FORT BEND COUNTY

APPLICANT'S JOB NO. WO#51419671  
 PERMIT NO. 83675 PCT. NO. 3  
 BOND NO. 22-022-417

Formal notice is hereby given that CENTERPOINT ENTEX  
 proposes to lay, construct, maintain and / or repair cable, conduit, and / or pole  
 line, in, under, across, or along roads, streets, highways and drainage  
 ditches in Fort Bend County, as follows:

In, Under, or Across Roads, and / or Drainage Ditches

Road or Ditch Name	Distance & Direction From Nearest Intersection	Length of Crossing	Type of Construction			
			Bored:	Jacked:	Driven:	Cased
Fry Rd.	380' WW row of Seven Meadows Pkwy.	90'	X			

Along Roads and / or Drainage Ditches

Road or Ditch Name	Distance & Direction From Nearest intersection	To	Distance

General Description

A 2" I.P. Plastic gas main crossing Fry Rd. as shown on attached drawing.

The location and description of the proposed installation and appurtenances is more fully shown on the attached detail drawings. The laying, construction, maintenance and / or repair of the proposed installation shall be subject to "A Revised Order Regulating the Laying, Construction, Maintenance and / or Repair of Cables, Conduits, and / or Pole Lines, In, Under, Across, or Along Roads, Streets, Highways and Drainage Ditches in Fort Bend County, Texas, Under the Jurisdiction of the Commissioners Court of Fort Bend County, Texas," as passed by Commissioners Court of Fort Bend County, Texas, dated the 3rd. day of August, 1987, recorded in Volume 639 of the Minutes of the Commissioners Court of Fort Bend County, Texas. **To Serve: 7104 Fry Rd. - Drawing. No. EA4-09564.**

Written notices are required: 1) 48 hours in advance of start of construction and 2) when construction is complete and ready for final inspection.

Mail To: Permit Administrator / Fort Bend County Engineering  
 P. O. Box 1449, Rosenberg, Texas 77471

Violation of requirements shall constitute grounds for job shut down.

COMPANY NAME: CenterPoint Entex  
 AGENT and / or OWNER

Wey Kuchar III  
 (Signature)

NAME & TITLE: William A. Kuchar III P.E.  
Supervising Engineer  
 (Please Print)

DATE: 8-13-09

ADDRESS: 1111 Louisiana - Ste. 1265B  
 (Street / P.O. Box)


Houston Texas 77002  
 City State Zip

TELEPHONE NO: (713) 207-4265 - Carter Hood  
 (accessible 24 hrs/day, 7 days/week)



LOT NUMBER CHART							
MATERIAL NUMBER	SECTION	MAIN	FOOTAGE	PIPE CAT.	LOT NUMBER	FUSION METHOD	
	A					EF	BF SF SDL MECH
	B					EF	BF SF SDL MECH
	C					EF	BF SF SDL MECH
	D					EF	BF SF SDL MECH
	E					EF	BF SF SDL MECH
	F					EF	BF SF SDL MECH
	G					EF	BF SF SDL MECH
	ALL					EF	BF SF SDL MECH

GAS STAKING	
JOB NO.:	BY: DATE:
ESMTS. DED. BY:	ESMT. DOCUMENTS:
MONUMENTATION FND.:	PLAT DIST. CHK.=D:
ESMTS. NEEDED AT:	
NON-STD. STAKING: REASON:	

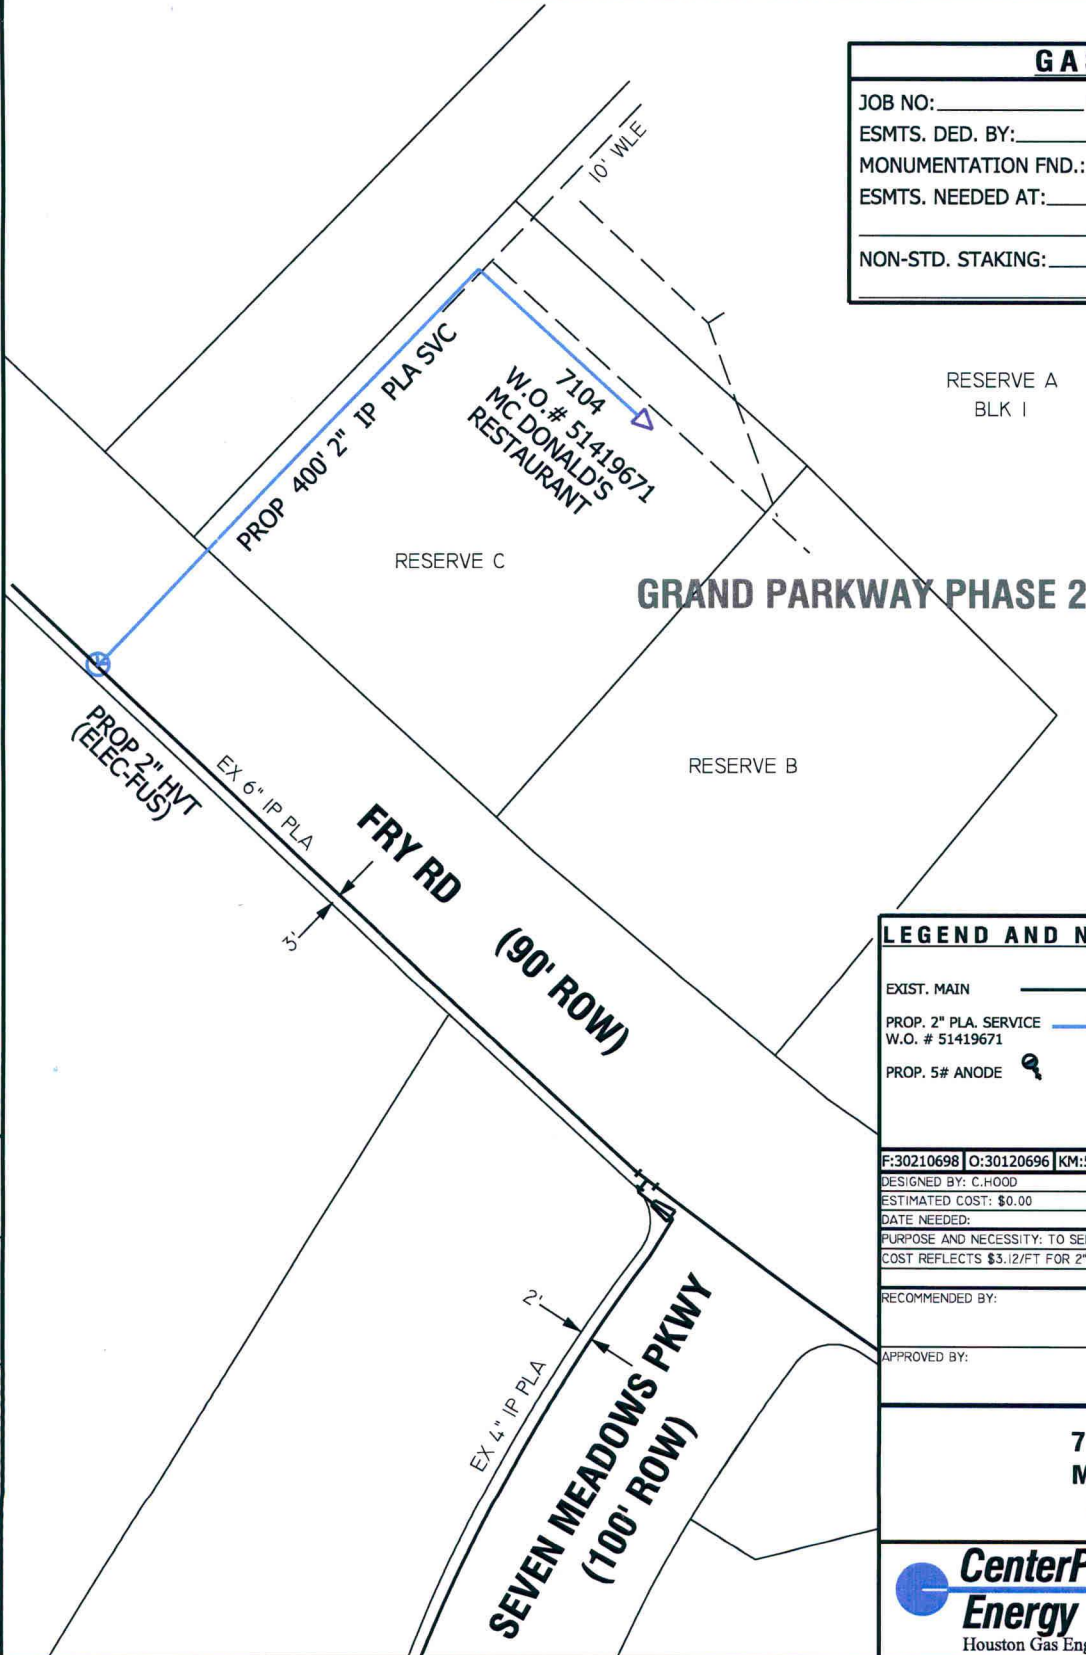

RESERVE A  
BLK I

RESERVE C

GRAND PARKWAY PHASE 2

RESERVE B

**LEGEND AND NOTES**

- EXIST. MAIN \_\_\_\_\_
- PROP. 2" PLA. SERVICE 410' \_\_\_\_\_
- W.O. # 51419671
- PROP. 5# ANODE

TEST PRESSURE 100 PSIG

F:30210698 | O:30120696 | KM:525-B | LAMBERT:4455C1 | Z: | SZ:078 | TC:032 | SOG:08850

DESIGNED BY: C.HOOD 713-207-  
ESTIMATED COST: \$0.00 CONTRIBUTION: \$0.00

DATE NEEDED:

PURPOSE AND NECESSITY: TO SERVE RES. CUSTOMER IN HOUSTON, HARRIS CO., TX

COST REFLECTS \$3.12/FT FOR 2" PLA, PLUS MISC.

RECOMMENDED BY: DATE:

APPROVED BY: DATE:

**7104 FRY RD.  
MC DONALD'S  
RESTAURANT**




DRAWN BY: FRANCES MAREK  
DATE: 8/6/2009  
SCALE: 1"=100'  
SHEET:  
DWG No: **EA4-09564**



LOT NUMBER CHART						
MATERIAL NUMBER	SECTION	MAIN	FOOTAGE	PIPE CAT.	LOT NUMBER	FUSION METHOD
	A					EF BF SF SDL MECH
	B					EF BF SF SDL MECH
	C					EF BF SF SDL MECH
	D					EF BF SF SDL MECH
	E					EF BF SF SDL MECH
	F					EF BF SF SDL MECH
	G					EF BF SF SDL MECH
	ALL					EF BF SF SDL MECH

GAS STAKING	
JOB NO: _____	BY: _____ DATE: _____
ESMTS. DED. BY: _____	ESMT. DOCUMENTS: _____
MONUMENTATION FND.: _____	PLAT DIST. CHK.=D: _____
ESMTS. NEEDED AT: _____	
NON-STD. STAKING: _____ REASON: _____	

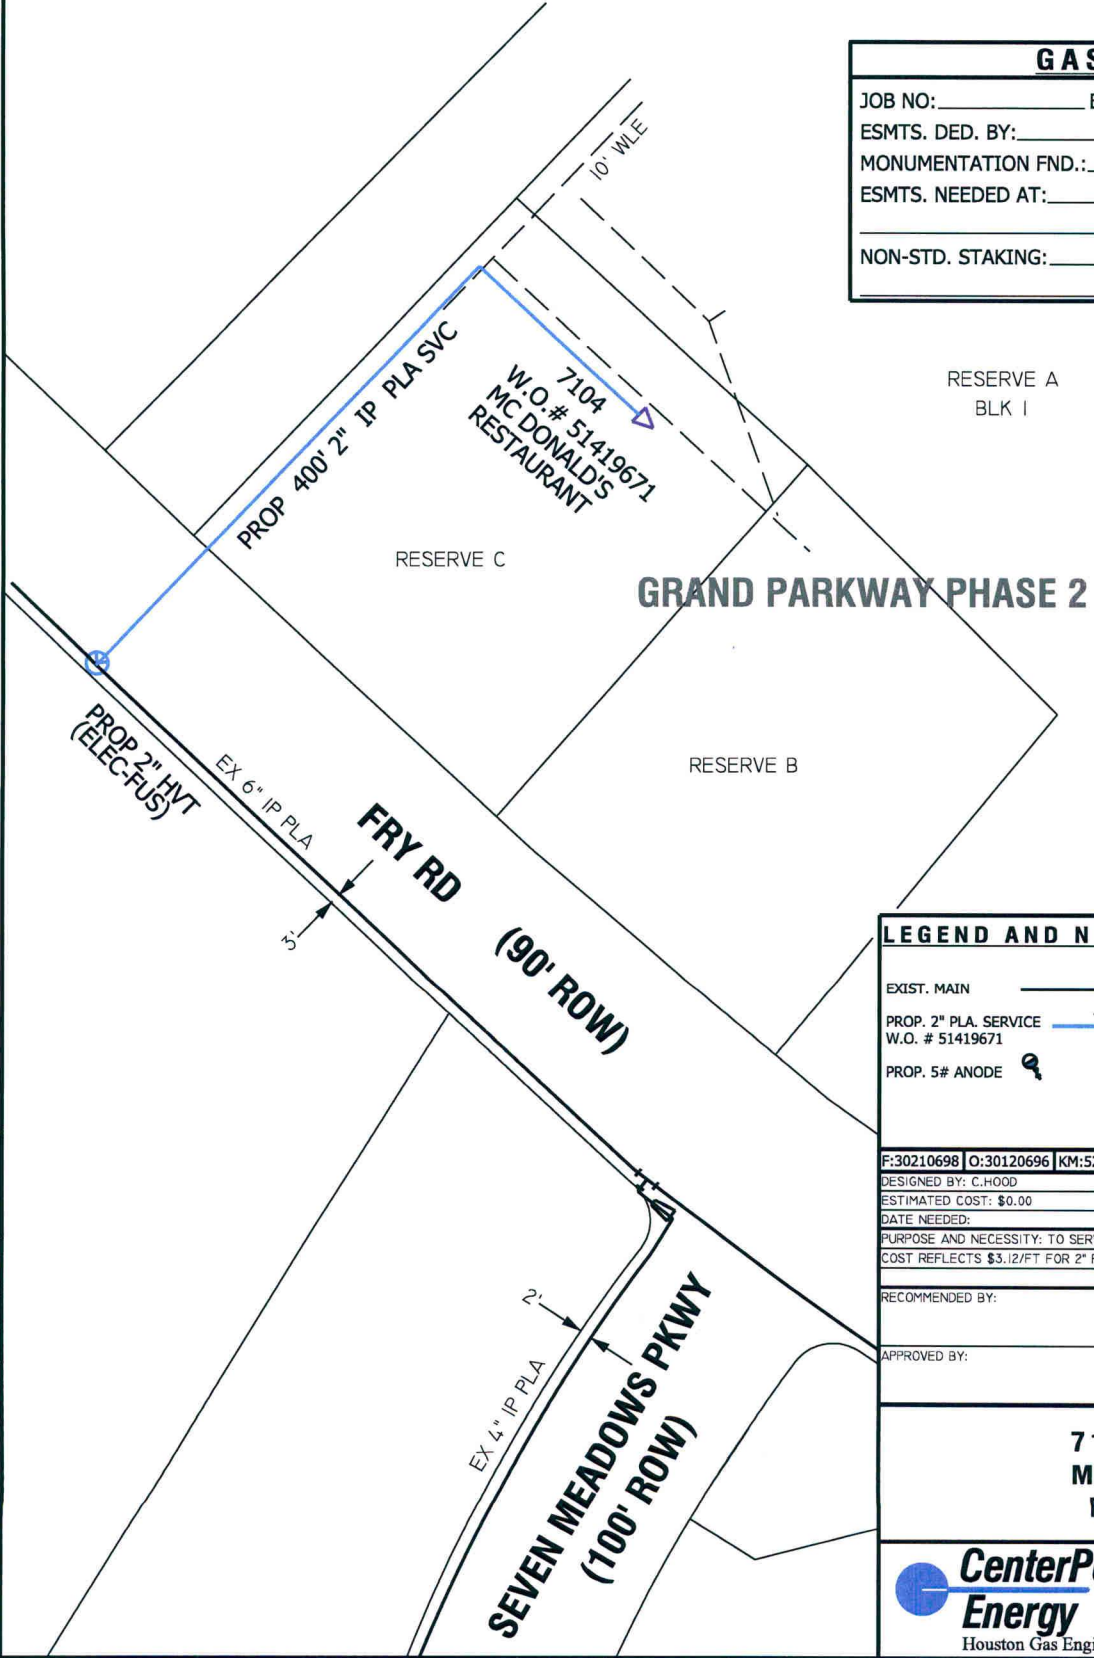

LEGEND AND NOTES	
EXIST. MAIN	_____
PROP. 2" PLA. SERVICE	_____ 410'
W.O. # 51419671	
PROP. 5# ANODE	Ⓚ
TEST PRESSURE 100 PSIG	

F:30210698 O:30120696 KM:525-B LAMBERT:4455C1 Z: SZ:078 TC:032 SOG:08850	
DESIGNED BY: C.HOOD	713-207-
ESTIMATED COST: \$0.00	CONTRIBUTION: \$0.00
DATE NEEDED:	
PURPOSE AND NECESSITY: TO SERVE RES. CUSTOMER IN HOUSTON,HARRIS CO.,TX	
COST REFLECTS \$3.12/FT FOR 2" PLA, PLUS MISC.	
RECOMMENDED BY:	DATE:
APPROVED BY:	DATE:

**7104 FRY RD.  
MC DONALD'S  
RESTAURANT**


<p><b>CenterPoint Energy</b> Houston Gas Engineering</p>	DRAWN BY: FRANCES MAREK
	DATE: 8/6/2009
	SCALE: 1"=100'
	SHEET: _____
DWG No: <b>EA4-09564</b>	

8/13/2009 9:55:41 AM N:\Revenue 2009\EA409564.dgn



LOT NUMBER CHART						
MATERIAL NUMBER	SECTION	MAIN	FOOTAGE	PIPE CAT.	LOT NUMBER	FUSION METHOD
	A					EF BF SF SDL MECH
	B					EF BF SF SDL MECH
	C					EF BF SF SDL MECH
	D					EF BF SF SDL MECH
	E					EF BF SF SDL MECH
	F					EF BF SF SDL MECH
	G					EF BF SF SDL MECH
	ALL					EF BF SF SDL MECH

GAS STAKING	
JOB NO: _____	BY: _____ DATE: _____
ESMTS. DED. BY: _____	ESMT. DOCUMENTS: _____
MONUMENTATION FND.: _____	PLAT DIST. CHK.=D: _____
ESMTS. NEEDED AT: _____	
NON-STD. STAKING: _____ REASON: _____	

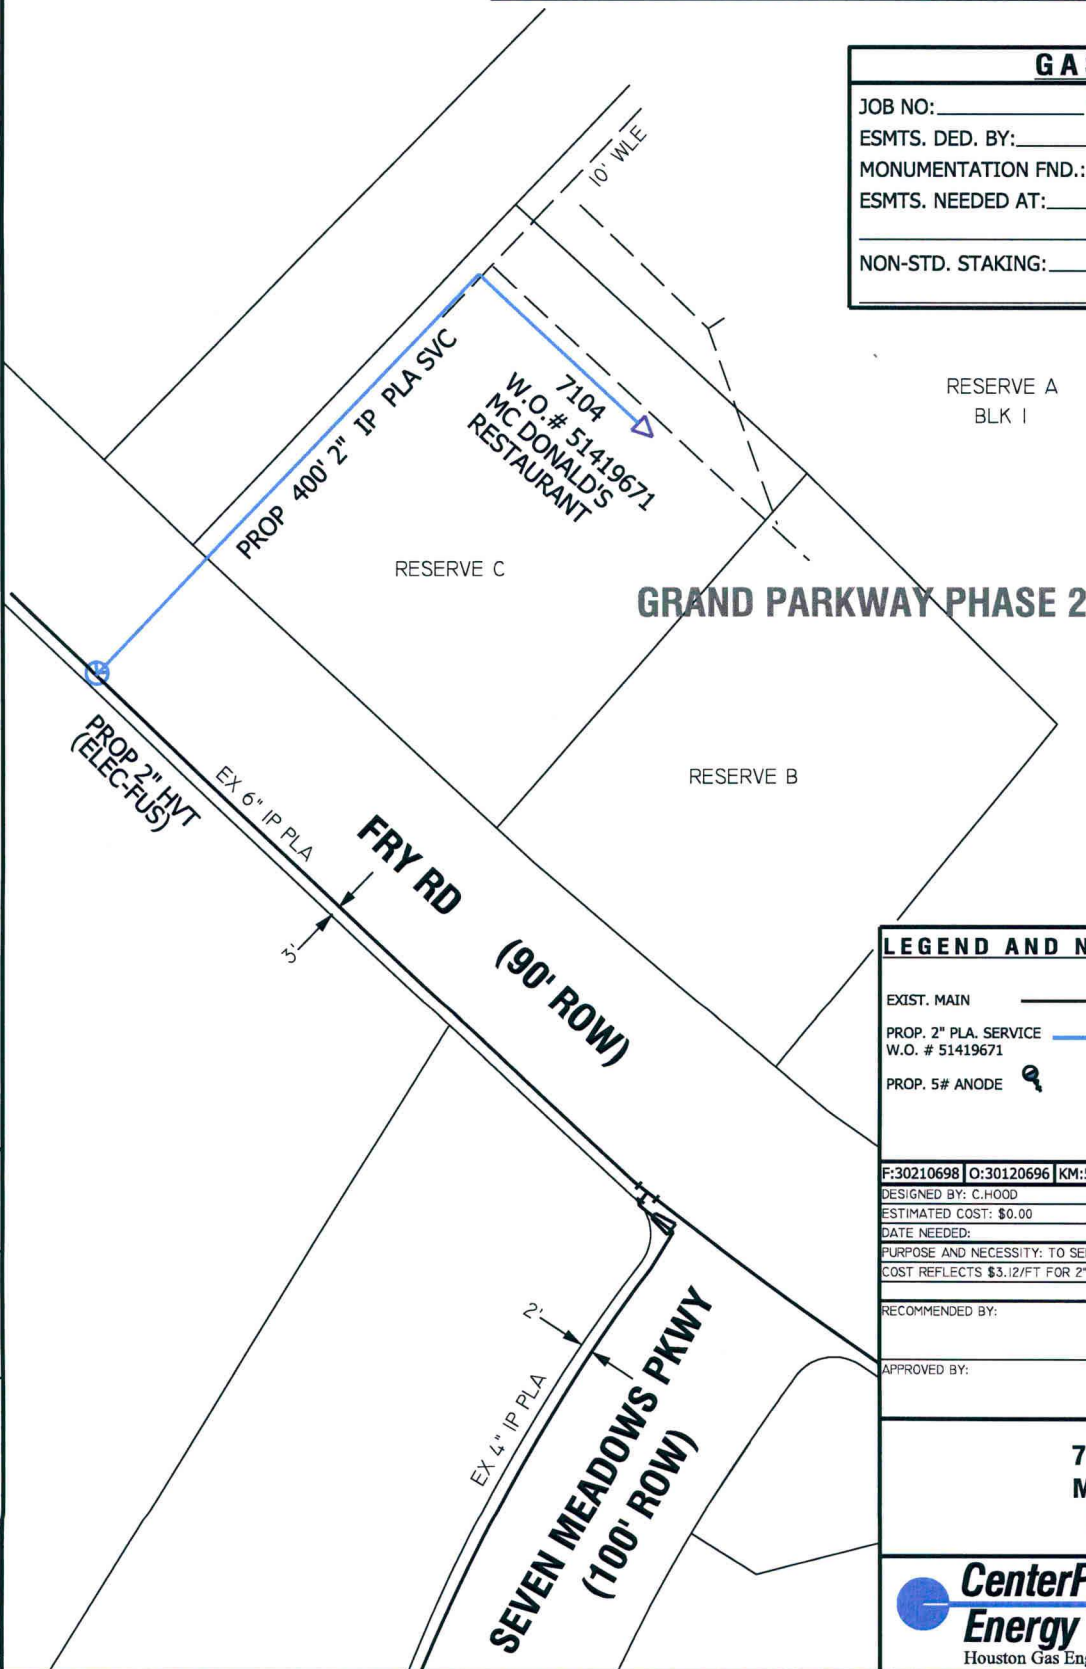

LEGEND AND NOTES	
EXIST. MAIN	_____
PROP. 2" PLA. SERVICE	410' _____
W.O. # 51419671	
PROP. 5# ANODE	Ⓚ
TEST PRESSURE 100 PSIG	

F:30210698	O:30120696	KM:525-B	LAMBERT:4455C1	Z:	SZ:078	TC:032	SOG:08850
DESIGNED BY: C.HOOD	713-207-			CONTRIBUTION: \$0.00			
ESTIMATED COST: \$0.00	DATE NEEDED:						
PURPOSE AND NECESSITY: TO SERVE RES. CUSTOMER IN HOUSTON, HARRIS CO., TX							
COST REFLECTS \$3.12/FT FOR 2" PLA, PLUS MISC.							

RECOMMENDED BY:	DATE:
APPROVED BY:	DATE:

**7104 FRY RD.  
MC DONALD'S  
RESTAURANT**

<p><b>CenterPoint Energy</b> Houston Gas Engineering</p>	DRAWN BY: FRANCES MAREK
	DATE: 8/6/2009
	SCALE: 1"=100'
	SHEET: _____
DWG No: <b>EA4-09564</b>	