

REVIEW BY FORT BEND COUNTY COMMISSIONERS COURT

On this 8 day of SEPTEMBER, 2009, before the Fort Bend Commissioners Court came on to be heard and reviewed the accompanying notice of J.C. HERNANDEZ CONSTRUCTION INC./ DEBO HOMES LLC.

Job Location DALE JEAN DRIVE

Dated 08/28/09 BOND NO. 5054575 Permit No. 83680

to make use of certain Fort Bend County property subject to, "A Revised Order Regulating the Laying, Construction, Maintenance, and Repair of Buried Cables, Conduits, and Pole Lines, In, Under, Across or Along Roads, Streets, Highways, and Drainage Ditches in Fort Bend County, Texas, Under the Jurisdiction of the Commissioners Court of Fort Bend County, Texas," as passed by the Commissioners Court of Fort Bend County, Texas, date the 3rd day of August, 1987, recorded in Volume _____ of the Minutes of the Commissioners Court of Fort Bend County, Texas, to the extent that such order is not inconsistent with Article 1436a, Vernon's Texas Civil Statues. Upon Motion of Commissioner Meyers, seconded by Commissioner Morrison, duly put and carried, it is ORDERED, ADJUGED AND DECREED that said notice of said above purpose is hereby acknowledged by the Commissioners Court of Fort Bend County, Texas, and that said notice be placed on record according to the regulation order thereof.

Notes:

- 1. Evidence of review by the Commissioners Court must be kept on the job site and failure to do so constitutes grounds for job shutdown.
- 2. Written notices are required:
 - a. 48 hours in advance of construction start up, and
 - b. When construction is completed and ready for final inspection

Mail notices to: Permit Administrator
Fort Bend County Engineering
P.O. Box 1449
Rosenberg, Texas 77471
281-633-7500

- 3. This permit expires one (1) year from date of permit if construction has not commenced.

By [Signature]
County Engineer

By N/A
Drainage District Engineer/Manager

Presented to Commissioners Court and approved.
Recorded in Volume 9-8-09
Minutes of Commissioners Court.

Clerk of Commissioners Court
By [Signature]
Deputy

FORT BEND COUNTY ROAD & BRIDGE
CONSTRUCTION OF DRIVEWAYS AND CULVERTS ON COUNTY EASEMENTS AND RIGHT OF WAYS
RESIDENTIAL PIPE PERMIT APPLICATION
P.O. BOX 148 • 201 PAYNE LANE
RICHMOND, TX 77406-0148
(Phone) 281-342-4513 (Fax) 281-238-3635

83680

APPLICANT INFORMATION

Applicant Name DEBO Homes LLC.
 Applicant Mailing Address 1102 FM 2977
 City Richmond, State TX Zip 77469
 Home Phone _____ Daytime Phone 713-545-0184 Pager _____
 Property Owner's Name Debo Homes - Phone _____
 Property Owner's Mailing Address Same as above
 City _____ State _____ Zip _____

LOCATION OF PROPERTY

Subdivision Rosemeadow Physical Address 11307 Dale Jean Dr.
 Precinct Needville TX 77461

SITE USE


Is there an existing driveway? Yes No Length of property frontage 145' ft.
 New driveway Add on

DRIVEWAY REQUIREMENTS

Length 20' minimum and 40' maximum Number of drives 1

We will only set the following pipe types: Concrete (tongue & groove), Corrugated Galvanized (all riveted) or Polyethylene.


- *By signing and submitting this permit application, I am stating that I am the owner of this property and I am aware of and agree to abide by the Fort Bend County Regulations of Subdivisions and I am aware of Section 2, Item F in the Permits for the Construction of Driveways & Culverts on County Easements and Right of Ways in Fort Bend County, and am responsible to obtain all other required permits associated with the above mentioned property. Driveway and Pipe Permits shall provide that construction pursuant to the permit will be commenced within six months and be completed within nine months from the date of the permit and that fees collected for said permits shall not be refundable or transferable. I further understand the permit fee, in the form of a CASHIERS CHECK or MONEY ORDER payable to FORT BEND COUNTY, must be attached.*
- **Other permits may be required for development. Please contact the Fort Bend County Engineering Department for information on Building and Floodplain permits as well as the Fort Bend County Health Department for information on On-Site Sewage Facility permits prior to planning construction.**
- **Failure to possess or obtain required permits will result in legal action against the property owner as allowed by law.**

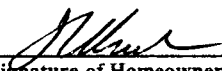 8-10-09
 Signature of Homeowner Date

 Signature of City (if applicable) Date

FOR COUNTY USE ONLY

Pipe size _____ Pipe sized by _____ Date sized _____
 Date signed application was received _____ Received by _____
 Fee collected _____ Permit Number _____

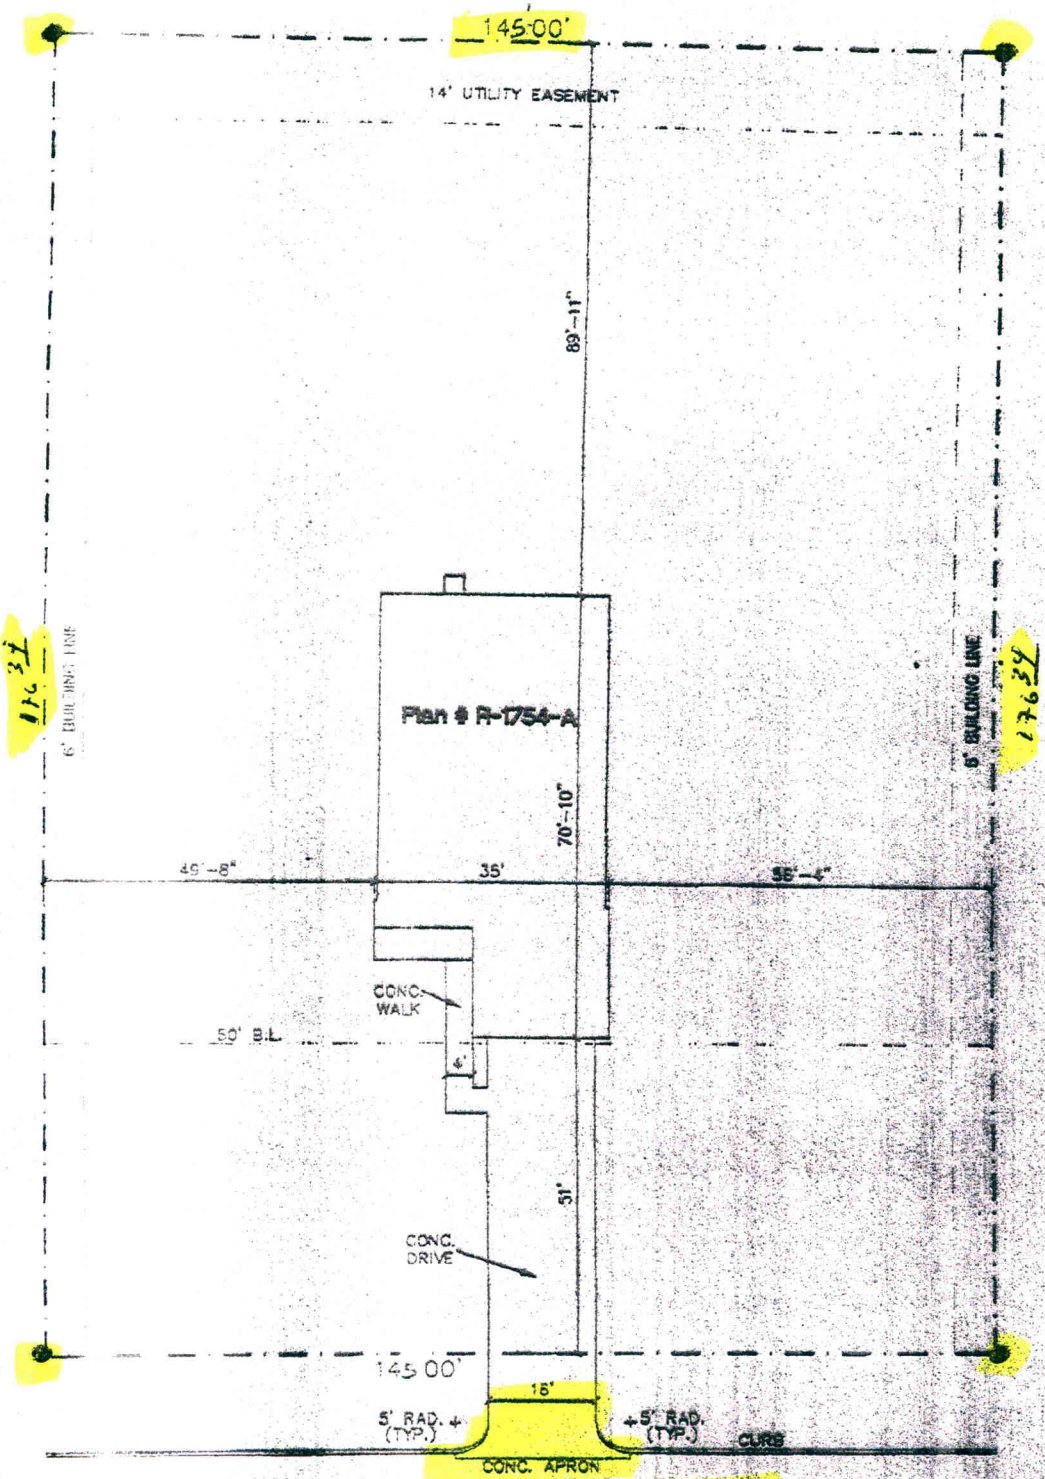

17631

17634

11307 Dale Jean Dr

SITE PLAN
 SCALE: 1" = 20'-0"
 LOT: 15
 BLK: 15
 SEC: 15
 Rose Meadow Sub'd.
 NOTE: PROVIDE FOR TYPE "A" DRAINAGE.



DATE: _____