

5A



FORT BEND COUNTY ENGINEERING

Fort Bend County, Texas

D. Jesse Hegemier
County Engineer

August 17, 2009

Commissioner W. A. "Andy" Meyers
Fort Bend County Precinct 3
1809 Eldridge Road
Sugar Land, Texas 77478

**RE: Traffic Study –Revised Traffic Control Plan for Lamar Elementary School #16
at the intersection of Skinner Lane & Farmer Road**

Dear Commissioner Meyers:

Fort Bend County Engineering Department has conducted a traffic study at the referenced intersection in regards to parking in front of an access gate to private property and vehicles parking on the established crosswalk that leads from the school on Skinner Lane to the intersection of Farmer Road. The primary purpose of this study was to investigate the need for "No Parking" signs at this intersection. Since vehicles do park on the designated walkway & block access to private property, Engineering recommends that "No Parking" signs be placed along the walkway from the school property to the Farmer Road intersection. A revised traffic control plan is attached and a request for a public hearing has been scheduled.

If you should have any questions regarding this matter, please call me at 281-633-7514.


Sincerely,

A handwritten signature in black ink that reads "Steven L. Evans".

Steven L Evans
Assistant to County Engineer

SLE/mjs

cc: Judge Robert E. Hebert, County Judge
Marc Grant - FBC Road & Bridge
Marc Grant - Signage Department
File

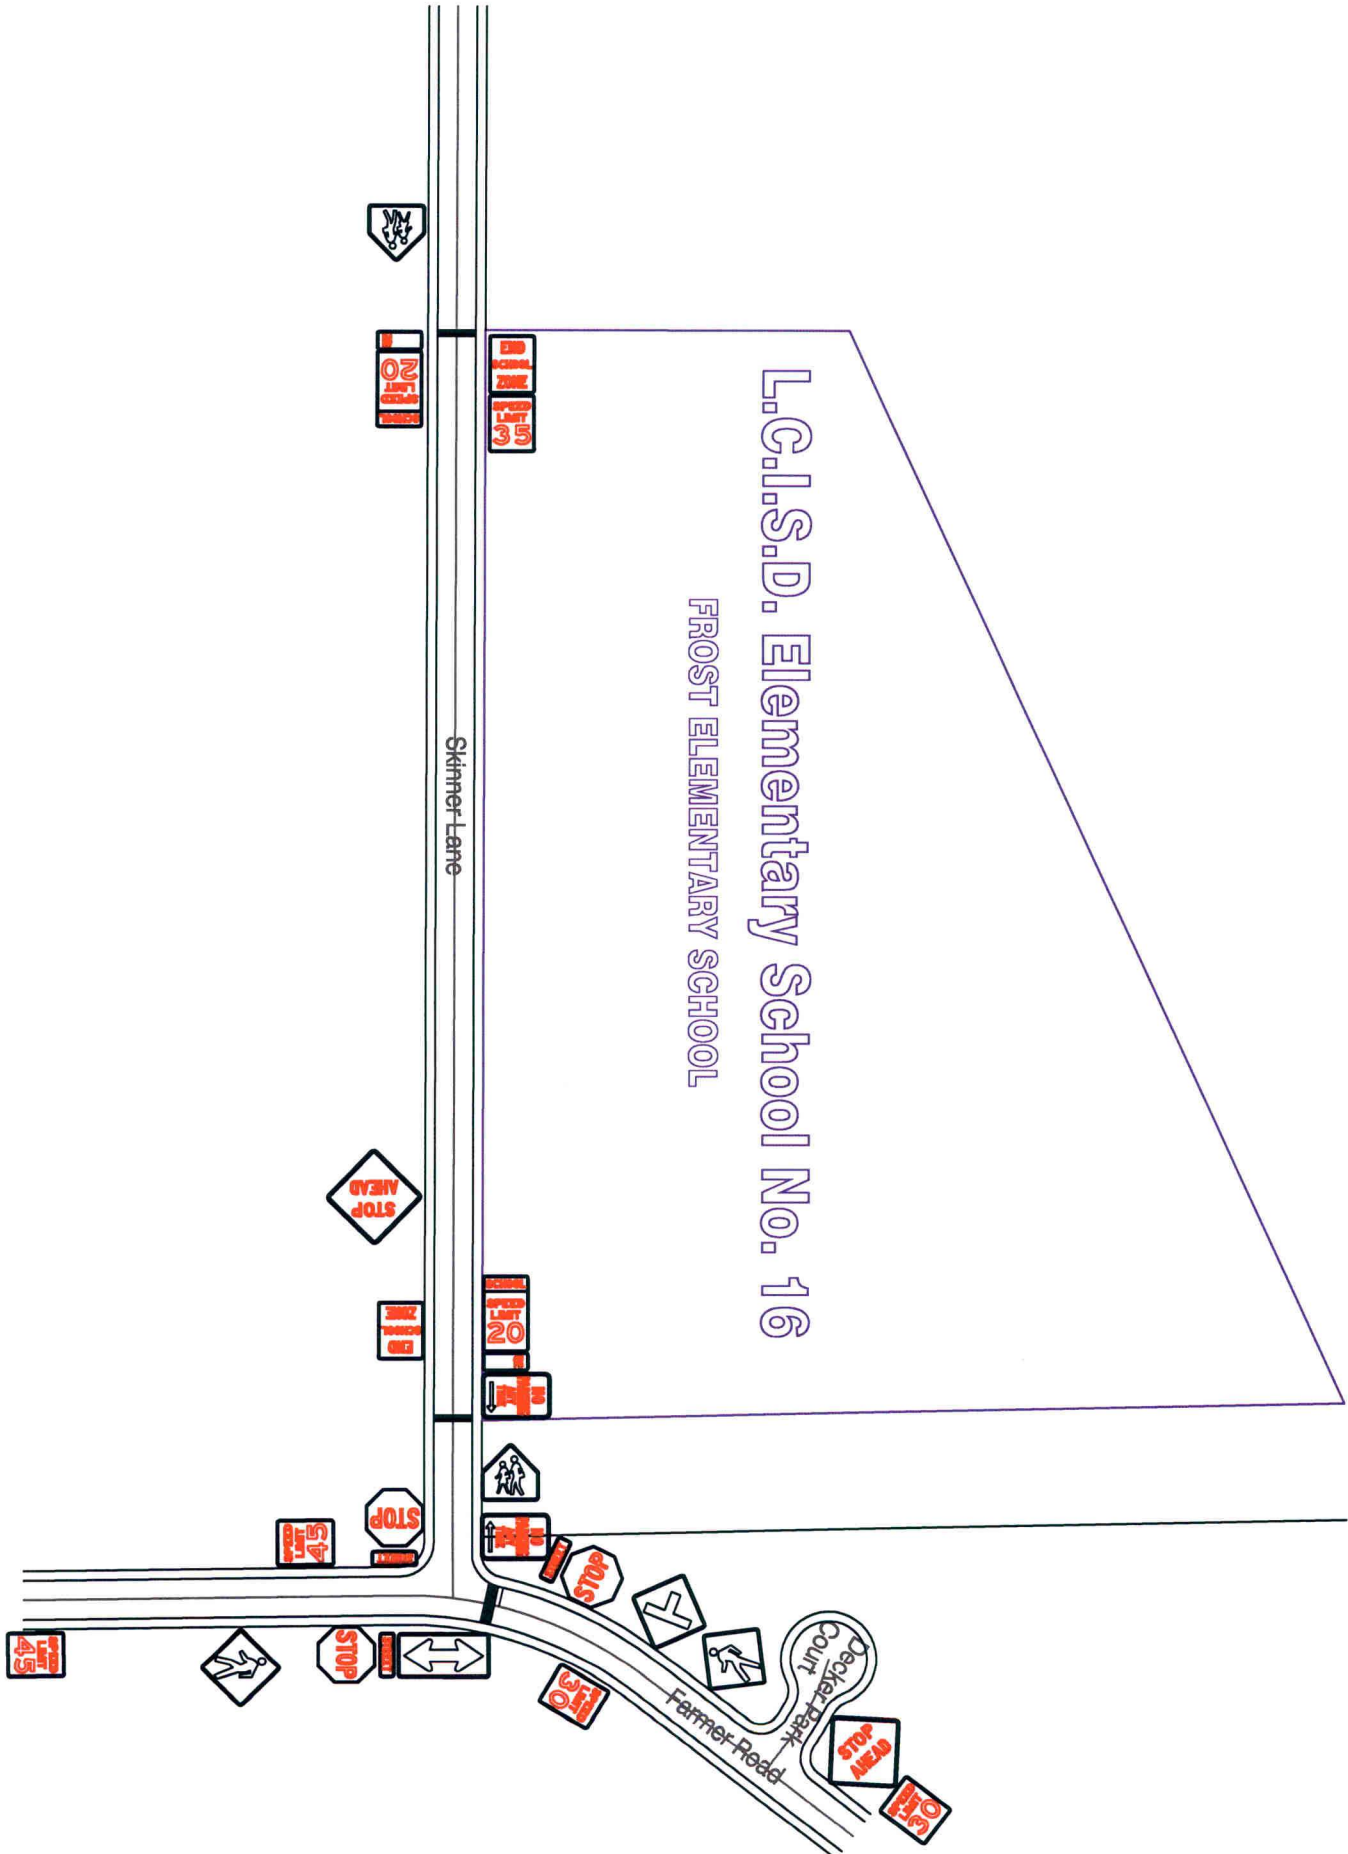

Note:

The purpose of this traffic control plan is to establish "No Parking" traffic control for L.C.I.S.D. Elementary School No. 16.

Drawn By: L. Brdecka
 Date: 8-17-09
 Approved By: Steven L. Evans
 Date: 8-17-09
 Scale
 1" = 200'-0"

L.C.I.S.D. Elementary School #16
Control Map and
Traffic Sign Layout

Fort Bend County Engineering Dept.
 1124 Blume Road
 Rosenberg, Texas 77471