

5C



FORT BEND COUNTY ENGINEERING

Fort Bend County, Texas

D. Jesse Hegemier
County Engineer

August 26, 2009

Commissioner W. A. "Andy" Meyers
Fort Bend County Precinct 3
1809 Eldridge Road
Sugar Land, Texas 77478

RE: Traffic/Safety Study for Blake Road to Establish "No Parking" along roadway

Dear Commissioner Meyers:

Fort Bend County Engineering Department has conducted a traffic study at Blake Road off of Alston Road near Barrington Place Elementary School in regards to parking in front residences and businesses along Blake Road. The primary purpose of this study was to investigate the need for "No Parking" signs along Blake Road. Since vehicles do park along both sides of Blake Road and block access to private property, Engineering recommends that "No Parking" signs be placed along both sides of Blake Road. A revised traffic control plan is attached and a request for a public hearing has been scheduled.

If you should have any questions regarding this matter, please call me at 281-633-7514.

Sincerely,


Steven L Evans
Assistant to County Engineer

SLE/mjs

cc: Judge Robert E. Hebert, County Judge
Marc Grant - FBC Road & Bridge
Marc Grant - Signage Department
File



**Barrington Place
Elementary
School**

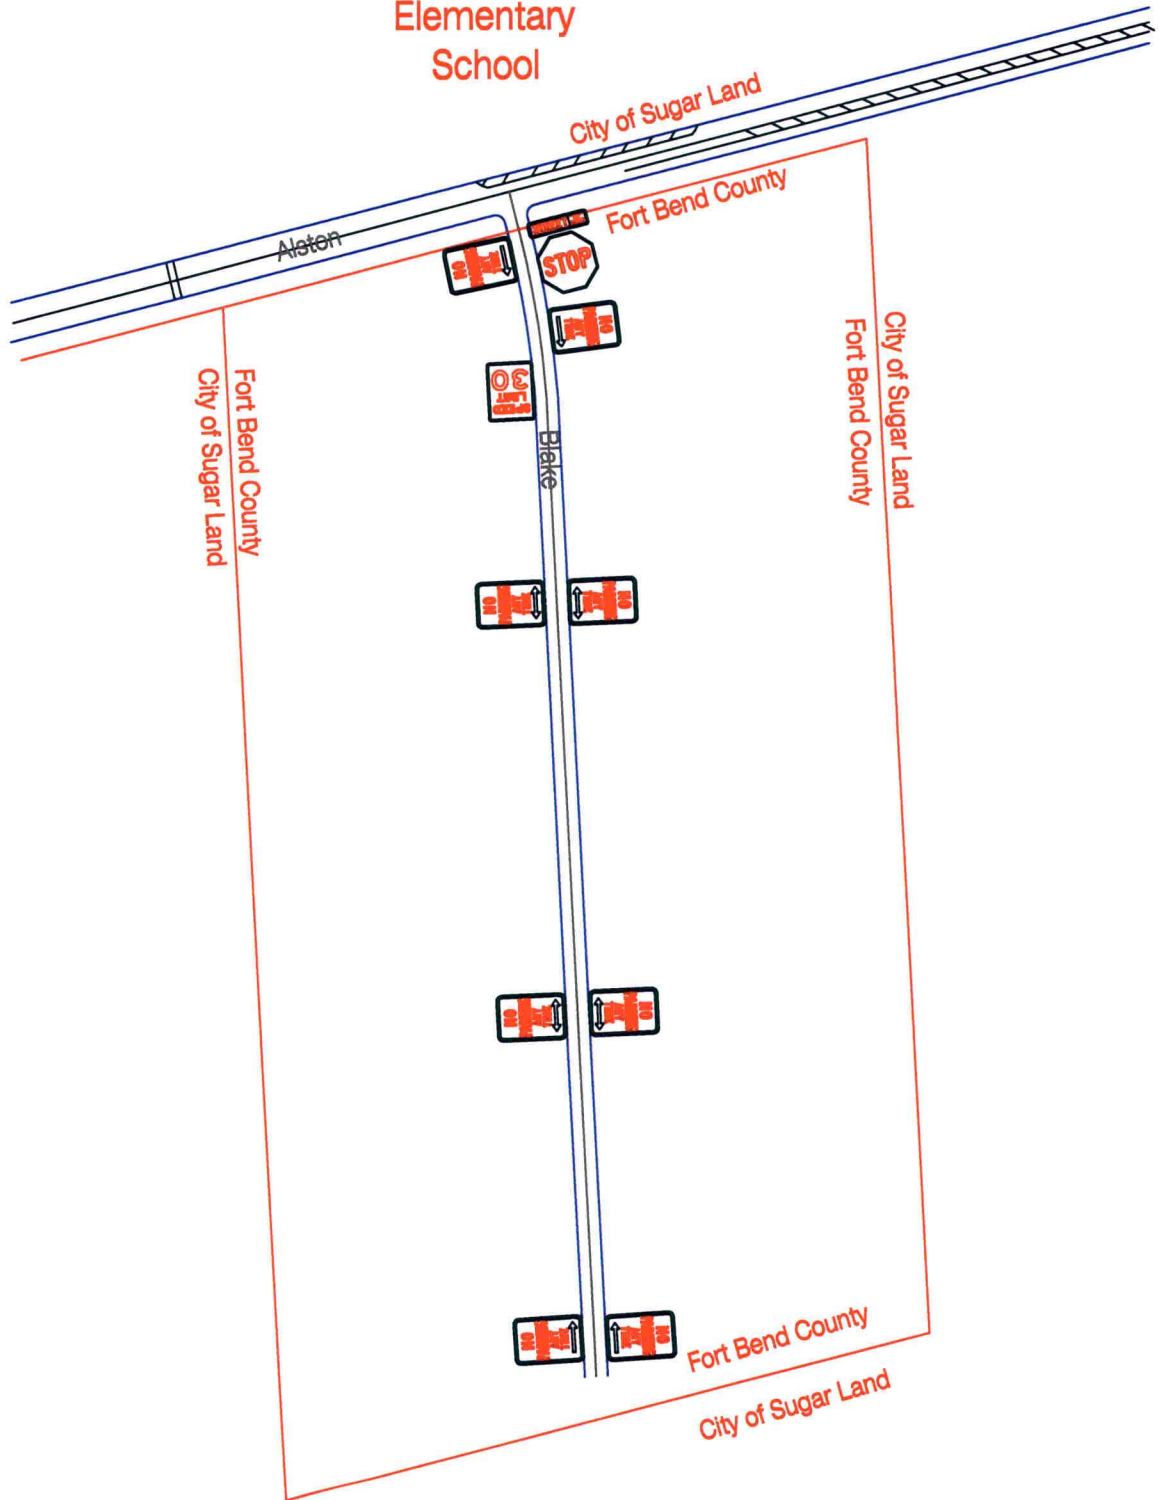

Note:

The purpose of this traffic control plan is to establish traffic control for Blake.

Drawn By: L. Brdecka

Date: 8-26-09

Approved By: Steven L. Evans

Date: 8-26-09

Scale

1" = 200'-0"

**Blake
Control Map and
Traffic Sign Layout**

Fort Bend County Engineering Dept.
1124 Blume Road
Rosenberg, Texas 77471