

12E

REVIEW BY FORT BEND COUNTY COMMISSIONERS COURT

On this 5 day of JANUARY, 2010, before the Fort Bend Commissioners Court came on to be heard and reviewed the accompanying notice of PHONOSCOPE LLC

Job Location SIENNA SPRINGS DRIVE

Dated 12/28/09 BOND NO. 103827669 Permit No. 83704
to make use of certain Fort Bend County property subject to, "A Revised Order Regulating the Laying, Construction, Maintenance, and Repair of Buried Cables, Conduits, and Pole Lines, In, Under, Across or Along Roads, Streets, Highways, and Drainage Ditches in Fort Bend County, Texas, Under the Jurisdiction of the Commissioners Court of Fort Bend County, Texas," as passed by the Commissioners Court of Fort Bend County, Texas, date the 3rd day of August, 1987, recorded in Volume _____ of the Minutes of the Commissioners Court of Fort Bend County, Texas, to the extent that such order is not inconsistent with Article 1436a, Vernon's Texas Civil Statutes. Upon Motion of Commissioner Morrison, seconded by Commissioner Prestage, duly put and carried, it is ORDERED, ADJUGED AND DECREED that said notice of said above purpose is hereby acknowledged by the Commissioners Court of Fort Bend County, Texas, and that said notice be placed on record according to the regulation order thereof.

Notes:

1. Evidence of review by the Commissioners Court must be kept on the job site and failure to do so constitutes grounds for job shutdown.
2. Written notices are required:
 - a. 48 hours in advance of construction start up, and
 - b. When construction is completed and ready for final inspection

Mail notices to: Permit Administrator
Fort Bend County Engineering
P.O. Box 1449
Rosenberg, Texas 77471
281-633-7500

3. This permit expires one (1) year from date of permit if construction has not commenced.

By

County Engineer

By

Drainage District Engineer/Manager

Presented to Commissioners Court and approved.

Recorded in Volume 1-5-10
Minutes of Commissioners Court.

Clerk of Commissioners Court

By Sherry Finn
Deputy

NOTICE OF PROPOSED CABLE, CONDUIT AND/OR POLE LINE ACTIVITY
IN, UNDER, ACROSS OR ALONG ROADS, STREETS, HIGHWAYS AND DRAINAGE DITCHES
IN FORT BEND COUNTY

APPLICANT'S JOB NO. _____
PERMIT No. 83704 PCT. No. 1
BOND No. 103827669

Formal notice is hereby given that PHONOSCOPE LLC
proposes to lay, construct, maintain and/or repair cable, conduit and/or pole line, in, under, across, or
along roads, streets, highways and drainage ditches in Fort Bend County, as follows:

In, Under, or Across Roads and/or Drainage Ditches

Road or Ditch Name	Distance & Direction From Nearest Intersection	Length of Crossing	Type of Construction			
			Bored	Jacked	Driven	Case

Along Roads and/or Drainage Ditches

Road or Ditch Name	Distance & Direction From Nearest Intersection	To	Distance
SIENNA SPRINGS DR.	720' WEST SIENNA PARKWAY @ SIENNA SPRINGS DR.		1035'

General Description

PROPOSE TO BORE AND INSTALL (3) 1" PVC CONDUIT
ENCASING FIBER OPTIC CABLE

The Location and description of the proposed installation and appurtenances is more fully shown on the attached detail drawings. The laying, construction, maintenance and/or repair of the proposed installation shall be subject to "A Revised Order Regulating the Laying, Construction, Maintenance and/or Repair of Cables, Conduits, and/or Pole Lines, In, Under, Across, or Along Roads, Streets, Highways and Drainage Ditches in Fort Bend County, Texas, Under the Jurisdiction of the Commissioners Court of Fort Bend County, Texas," as passed by Commissioners Court of Fort Bend County, Texas, dated the 3rd. day of August, 1987, recorded in Volume 639 of the Minutes of the Commissioners Court of Fort Bend County, Texas.

Written notices are required: 1) 48 hours in advance of start of construction and 2) when construction is complete and ready for final inspection.

Mail to: Permit Administrator/Fort Bend County Engineering
P.O. Box 1449, Rosenberg, TX 77471.

Violation of requirements shall constitute grounds for job shut down.

COMPANY NAME: PHONOSCOPE LLC

AGENT and/or OWNER

(Signature)


NAME & TITLE: HARRELL TAYLOR / AUTOCAD DRAFTER
(Please Print)

DATE: 12/17/2009

ADDRESS: 6105 WESTLINE DR.
(Street/P.O. Box)

HOUSTON, TEX 77036
City State Zip

TELEPHONE NO: (713) 272-4600
(accessible 24 hrs/day, 7 days/week)

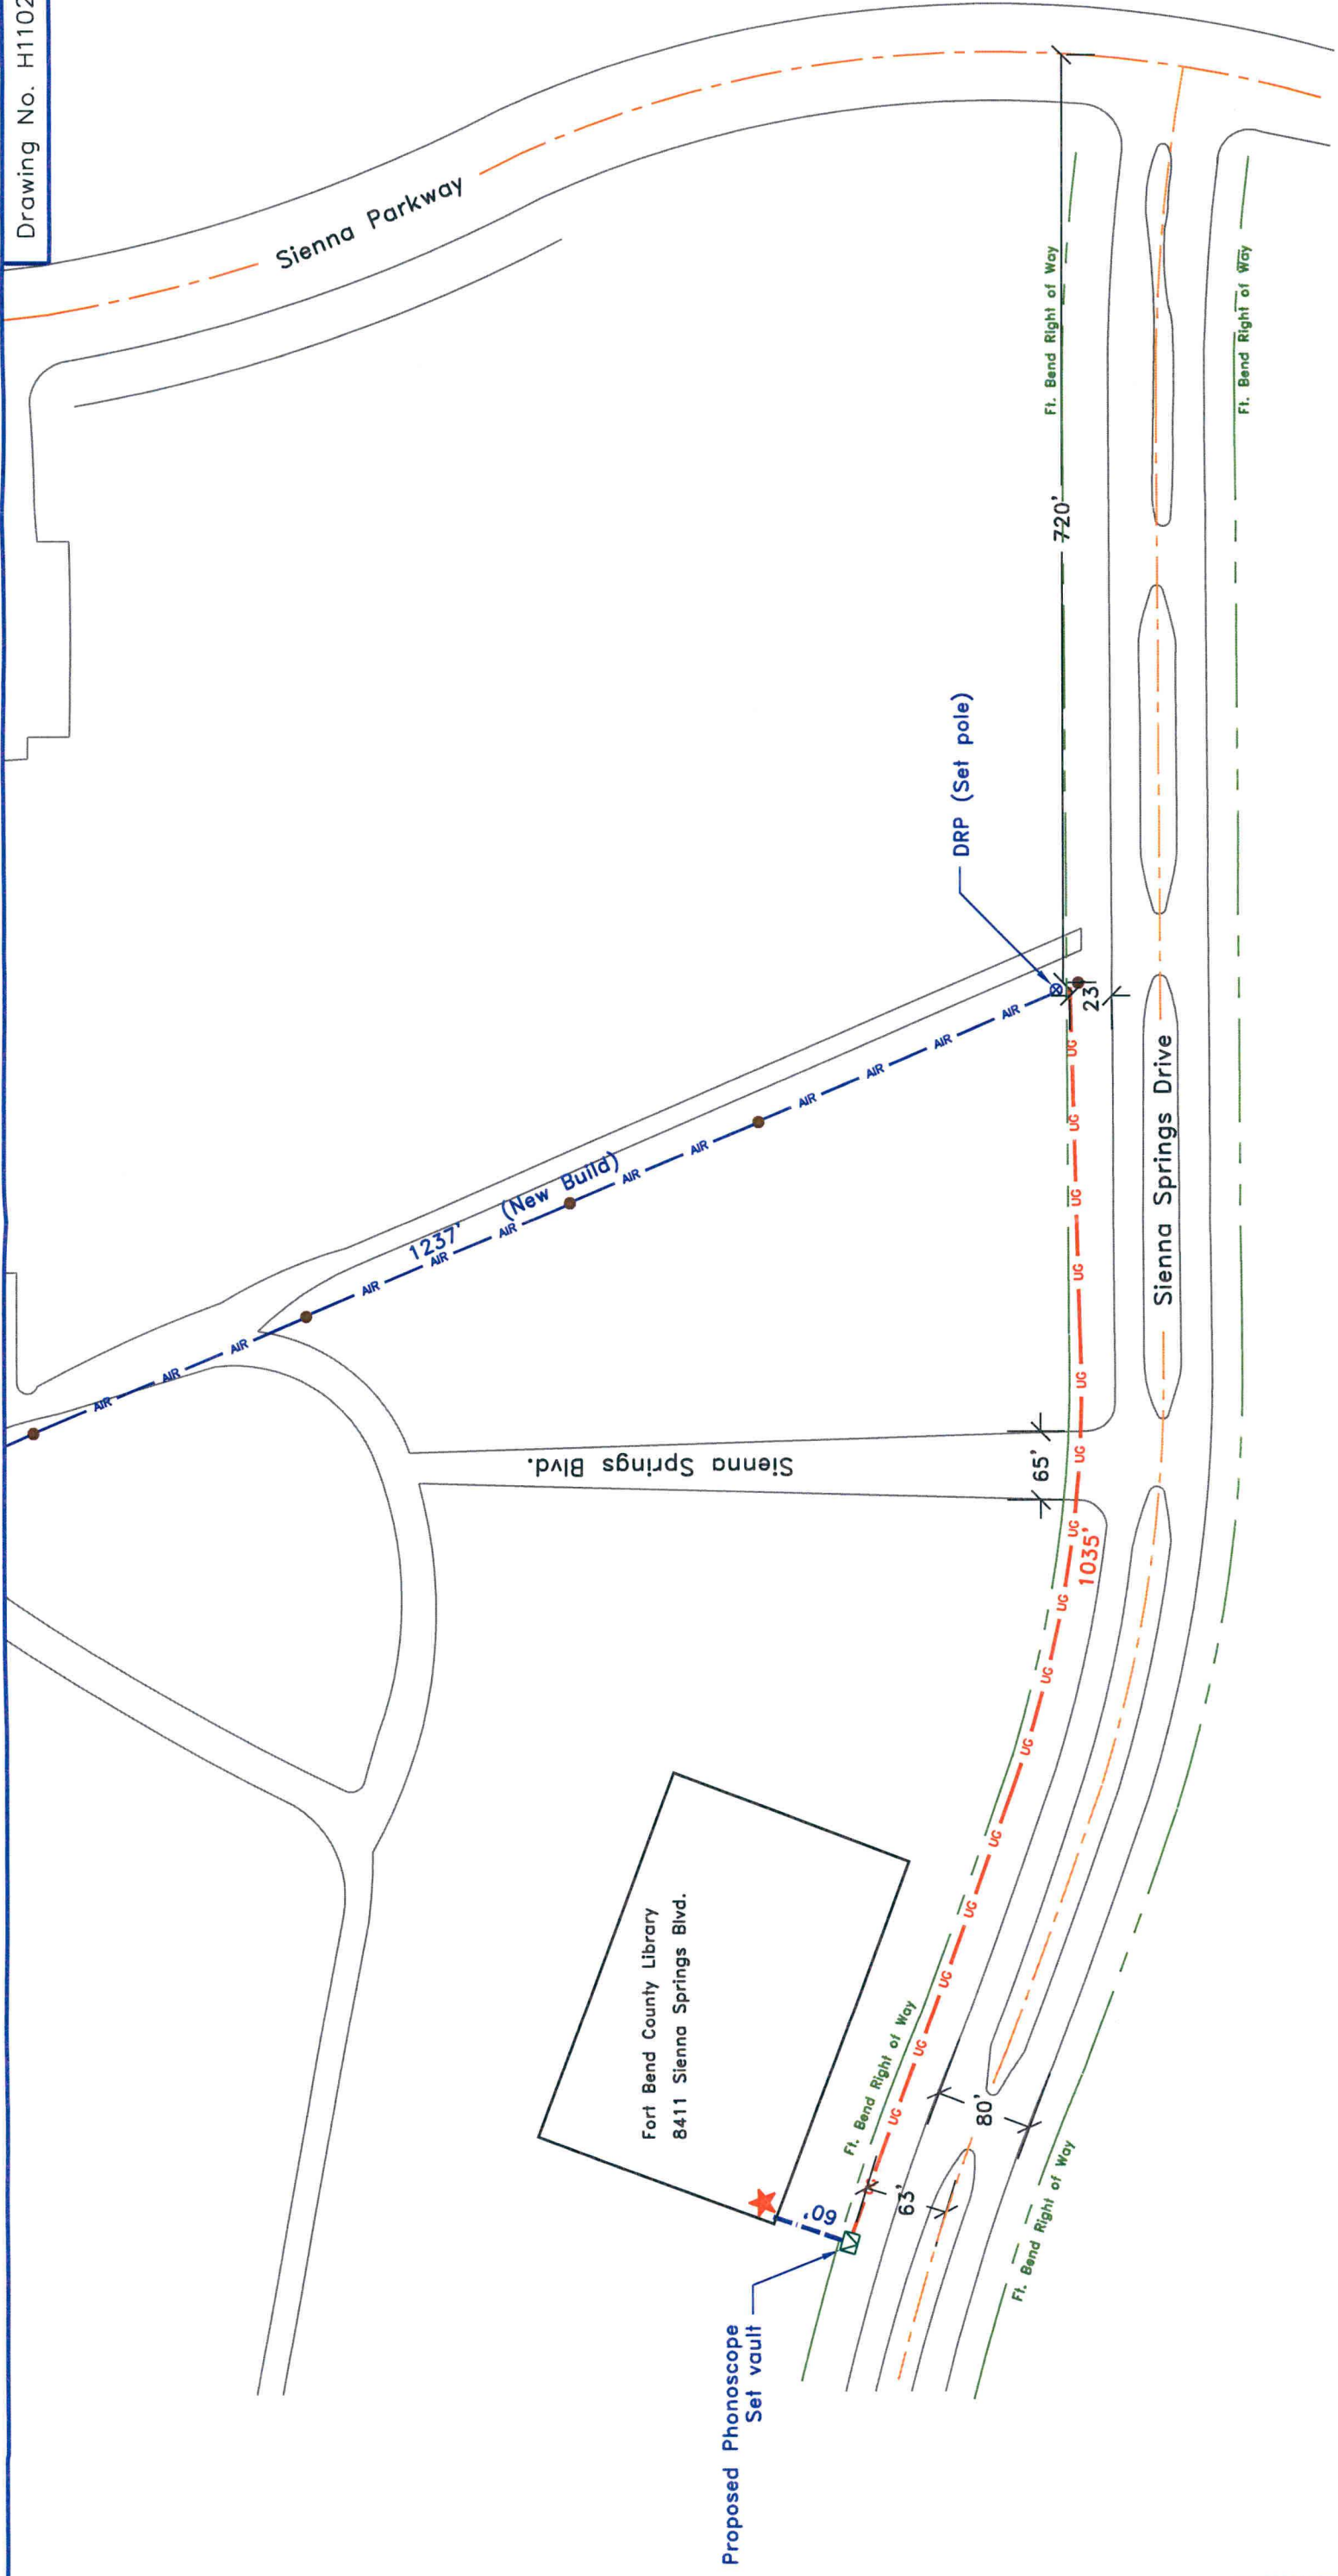

Approved By:

Symbol	Description	Revisions
UG	(3) 1" PVC conduit encasing fiber optic cable underground	
AIR	Phonoscope Overhead Fiber Optic Cable	
■	Existing 4" PVC conduit	
■	Phonoscope Set vault	
⊗	Phonoscope set pole	
●	Existing utility poles	
★	MDF Location	

Drawn By:
Harrell Taylor

Scale:
N.T.S.


Date:
11/24/2009

PHONOSCOPE

Key Map: 610 W

General Notes:

- 1) Surface to be restored to its original condition in compliance with Ft. Bend County Standards.
- 2) Traffic Control Plan (1-1c) standards to be used as noted on page 3.

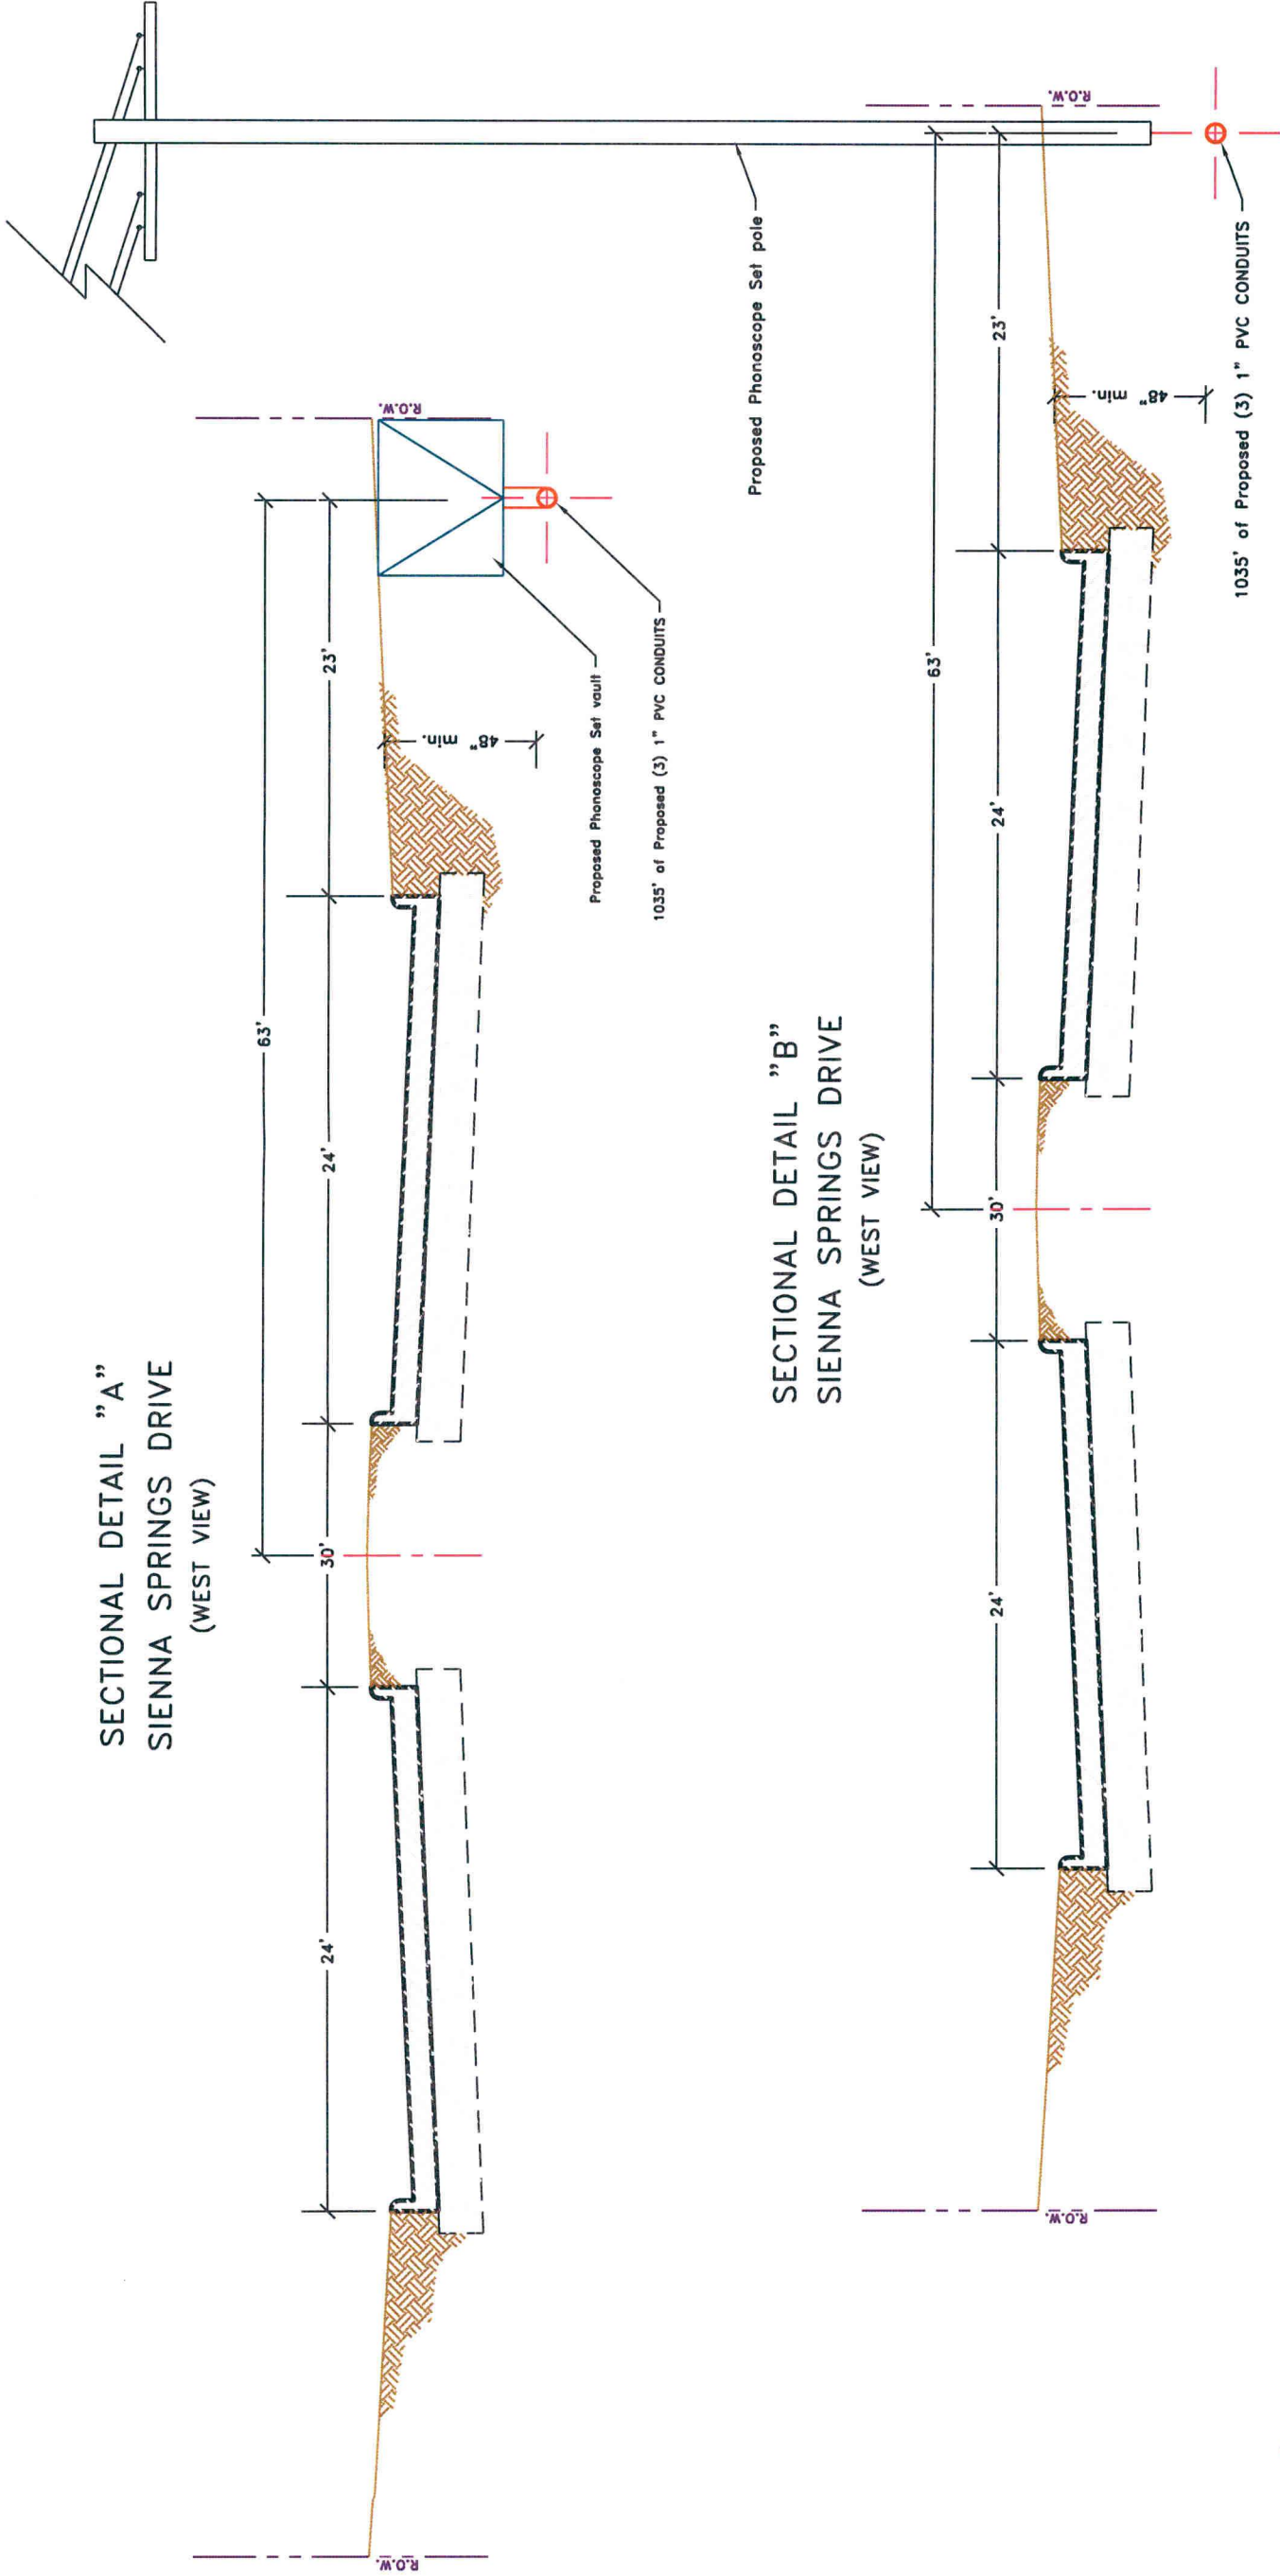

Approved By:

Symbol	Description	Revisions
UC	(3) 1" PVC conduits encasing fiber optic cable underground at a min. depth of 48" below existing grade.	
☑	Proposed Photoscope Set vault	

Drawn By: Harrell Taylor

Scale: N.T.S.

Date: 11/24/2009

PHONOSCOPE

Notice of Proposed Utility Installation

Proposed Underground Wireline Crossing

Street Cross Section/ Profile

2 of 3

W.O.# 39227