

12R

REVIEW BY FORT BEND COUNTY COMMISSIONERS COURT

On this 6 day of APRIL, 2010, before the Fort Bend Commissioners Court came on to be heard and reviewed the accompanying notice of PHONOSCOPE LLC

Job Location KATY- GASTON

Dated 03/22/10 BOND NO. 103827669 Permit No. 83727
to make use of certain Fort Bend County property subject to, "A Revised Order Regulating the Laying, Construction, Maintenance, and Repair of Buried Cables, Conduits, and Pole Lines, In, Under, Across or Along Roads, Streets, Highways, and Drainage Ditches in Fort Bend County, Texas, Under the Jurisdiction of the Commissioners Court of Fort Bend County, Texas," as passed by the Commissioners Court of Fort Bend County, Texas, date the 3rd day of August, 1987, recorded in Volume _____ of the Minutes of the Commissioners Court of Fort Bend County, Texas, to the extent that such order is not inconsistent with Article 1436a, Vernon's Texas Civil Statutes. Upon Motion of Commissioner Ingers, seconded by Commissioner Morrison, duly put and carried, it is ORDERED, ADJUGED AND DECREED that said notice of said above purpose is hereby acknowledged by the Commissioners Court of Fort Bend County, Texas, and that said notice be placed on record according to the regulation order thereof.

Notes:

1. Evidence of review by the Commissioners Court must be kept on the job site and failure to do so constitutes grounds for job shutdown.
2. Written notices are required:
 - a. 48 hours in advance of construction start up, and
 - b. When construction is completed and ready for final inspection

Mail notices to: Permit Administrator
Fort Bend County Engineering
P.O. Box 1449
Rosenberg, Texas 77471
281-633-7500

3. This permit expires one (1) year from date of permit if construction has not commenced.

By *David Dredelburg*
for County Engineer

By *N/A*
Drainage District Engineer/Manager

Presented to Commissioners Court
and approved.

Recorded in Volume 4-6-10
Minutes of Commissioners Court.

Clerk of Commissioners Court

By *Sherry Fison*
Deputy

COUNTY OF FORT BEND

Engineering Department

P.O. BOX 1449
Rosenberg, Texas 77471-1449

Johnny Ortega
Permit Administrator

1124 Blume Road
Phone: (281) 341-7500

PERMIT APPLICATION REVIEW FORM FOR CABLE, CONDUIT, AND POLE LINE ACTIVITY IN FORT BEND COUNTY

PERMIT NO. 083727

The following "Notice of Proposed Cable, Conduit, and/or Pole Line activity in Fort Bend County" and accompanying attachments have been reviewed and the notice conforms to appropriate regulations set by Commissioner's Court of Fort Bend County, Texas.

- X (1) Complete Application Form.
- X a. Name of road, street, and/or drainage ditch affected.
- X b. Vicinity map showing course of direction.
- _____ c. Plans and specifications.

- _____ (2) Bond:
- _____ District Attorney, approval when applicable.
- X Perpetual bond currently posted.
- No. 103827669
- Amount \$50,000.00
- _____ Performance bond submitted.
- No. _____
- Amount _____
- _____ Cashier's Check.
- No. _____
- Amount _____


- _____ (3) Verbal permission given for emergencies, to start construction before approved in Commissioner's Court.

_____ Precinct Engineer Acknowledgment _____ Date _____

_____ Precinct Commissioner Acknowledgment _____ Date _____

- _____ (4) _____
- Drainage District Approval when applicable

We have reviewed this project and agree it meets minimum requirements.


Johnny Ortega CFM/ Permit Administrator
(REVISED 5/30/08)

03/22/2010
Date

NOTICE OF PROPOSED CABLE, CONDUIT AND/OR POLE LINE ACTIVITY
IN, UNDER, ACROSS OR ALONG ROADS, STREETS, HIGHWAYS AND DRAINAGE DITCHES
IN FORT BEND COUNTY

APPLICANT'S JOB NO. _____
PERMIT No. 83727 PCT. No. 3
BOND No. 103827669

Formal notice is hereby given that PHONOSCOPE L.L.C
proposes to lay, construct, maintain and/or repair cable, conduit and/or pole line, in, under, across, or
along roads, streets, highways and drainage ditches in Fort Bend County, as follows:

In, Under, or Across Roads and/or Drainage Ditches

Road or Ditch Name	Distance & Direction From Nearest Intersection	Length of Crossing	Type of Construction			
			Bored	Jacked	Driven	Case
KATY - GASTON	902' SOUTH OF FRY RD	79'	✓			

Along Roads and/or Drainage Ditches

Road or Ditch Name	Distance & Direction From Nearest Intersection	To	Distance

General Description

PROPOSE TO BORE AND INSTALL (3) 1" PVC CONDUIT
ENCASING FIBER OPTIC CABLE

The Location and description of the proposed installation and appurtenances is more fully shown on the
attached detail drawings. The laying, construction, maintenance and/or repair of the proposed installation
shall be subject to "A Revised Order Regulating the Laying, Construction, Maintenance and/or Repair of
Cables, Conduits, and/or Pole Lines, In, Under, Across, or Along Roads, Streets, Highways and Drainage
Ditches in Fort Bend County, Texas, Under the Jurisdiction of the Commissioners Court of Fort Bend
County, Texas," as passed by Commissioners Court of Fort Bend County, Texas, dated the 3rd. day of
August, 1987, recorded in Volume 639 of the Minutes of the Commissioners Court of Fort Bend County,
Texas.

Written notices are required: 1) 48 hours in advance of start of construction and 2) when construction is
complete and ready for final inspection.

Mail to: Permit Administrator/Fort Bend County Engineering
P.O. Box 1449, Rosenberg, TX 77471.

Violation of requirements shall constitute grounds for job shut down.

COMPANY NAME: PHONOSCOPE LLC
AGENT and/or OWNER

(Signature)


NAME & TITLE: HARRELL TAYLOR/AUTOCAD
(Please Print) DRAFTSMAN

DATE: 3/17/2010

ADDRESS: 6105 WESTLINE DR.
(Street/P.O. Box)

HOUSTON, TEX 77036
City State Zip

TELEPHONE NO: (713) 272-4600
(accessible 24 hrs/day, 7 days/week)

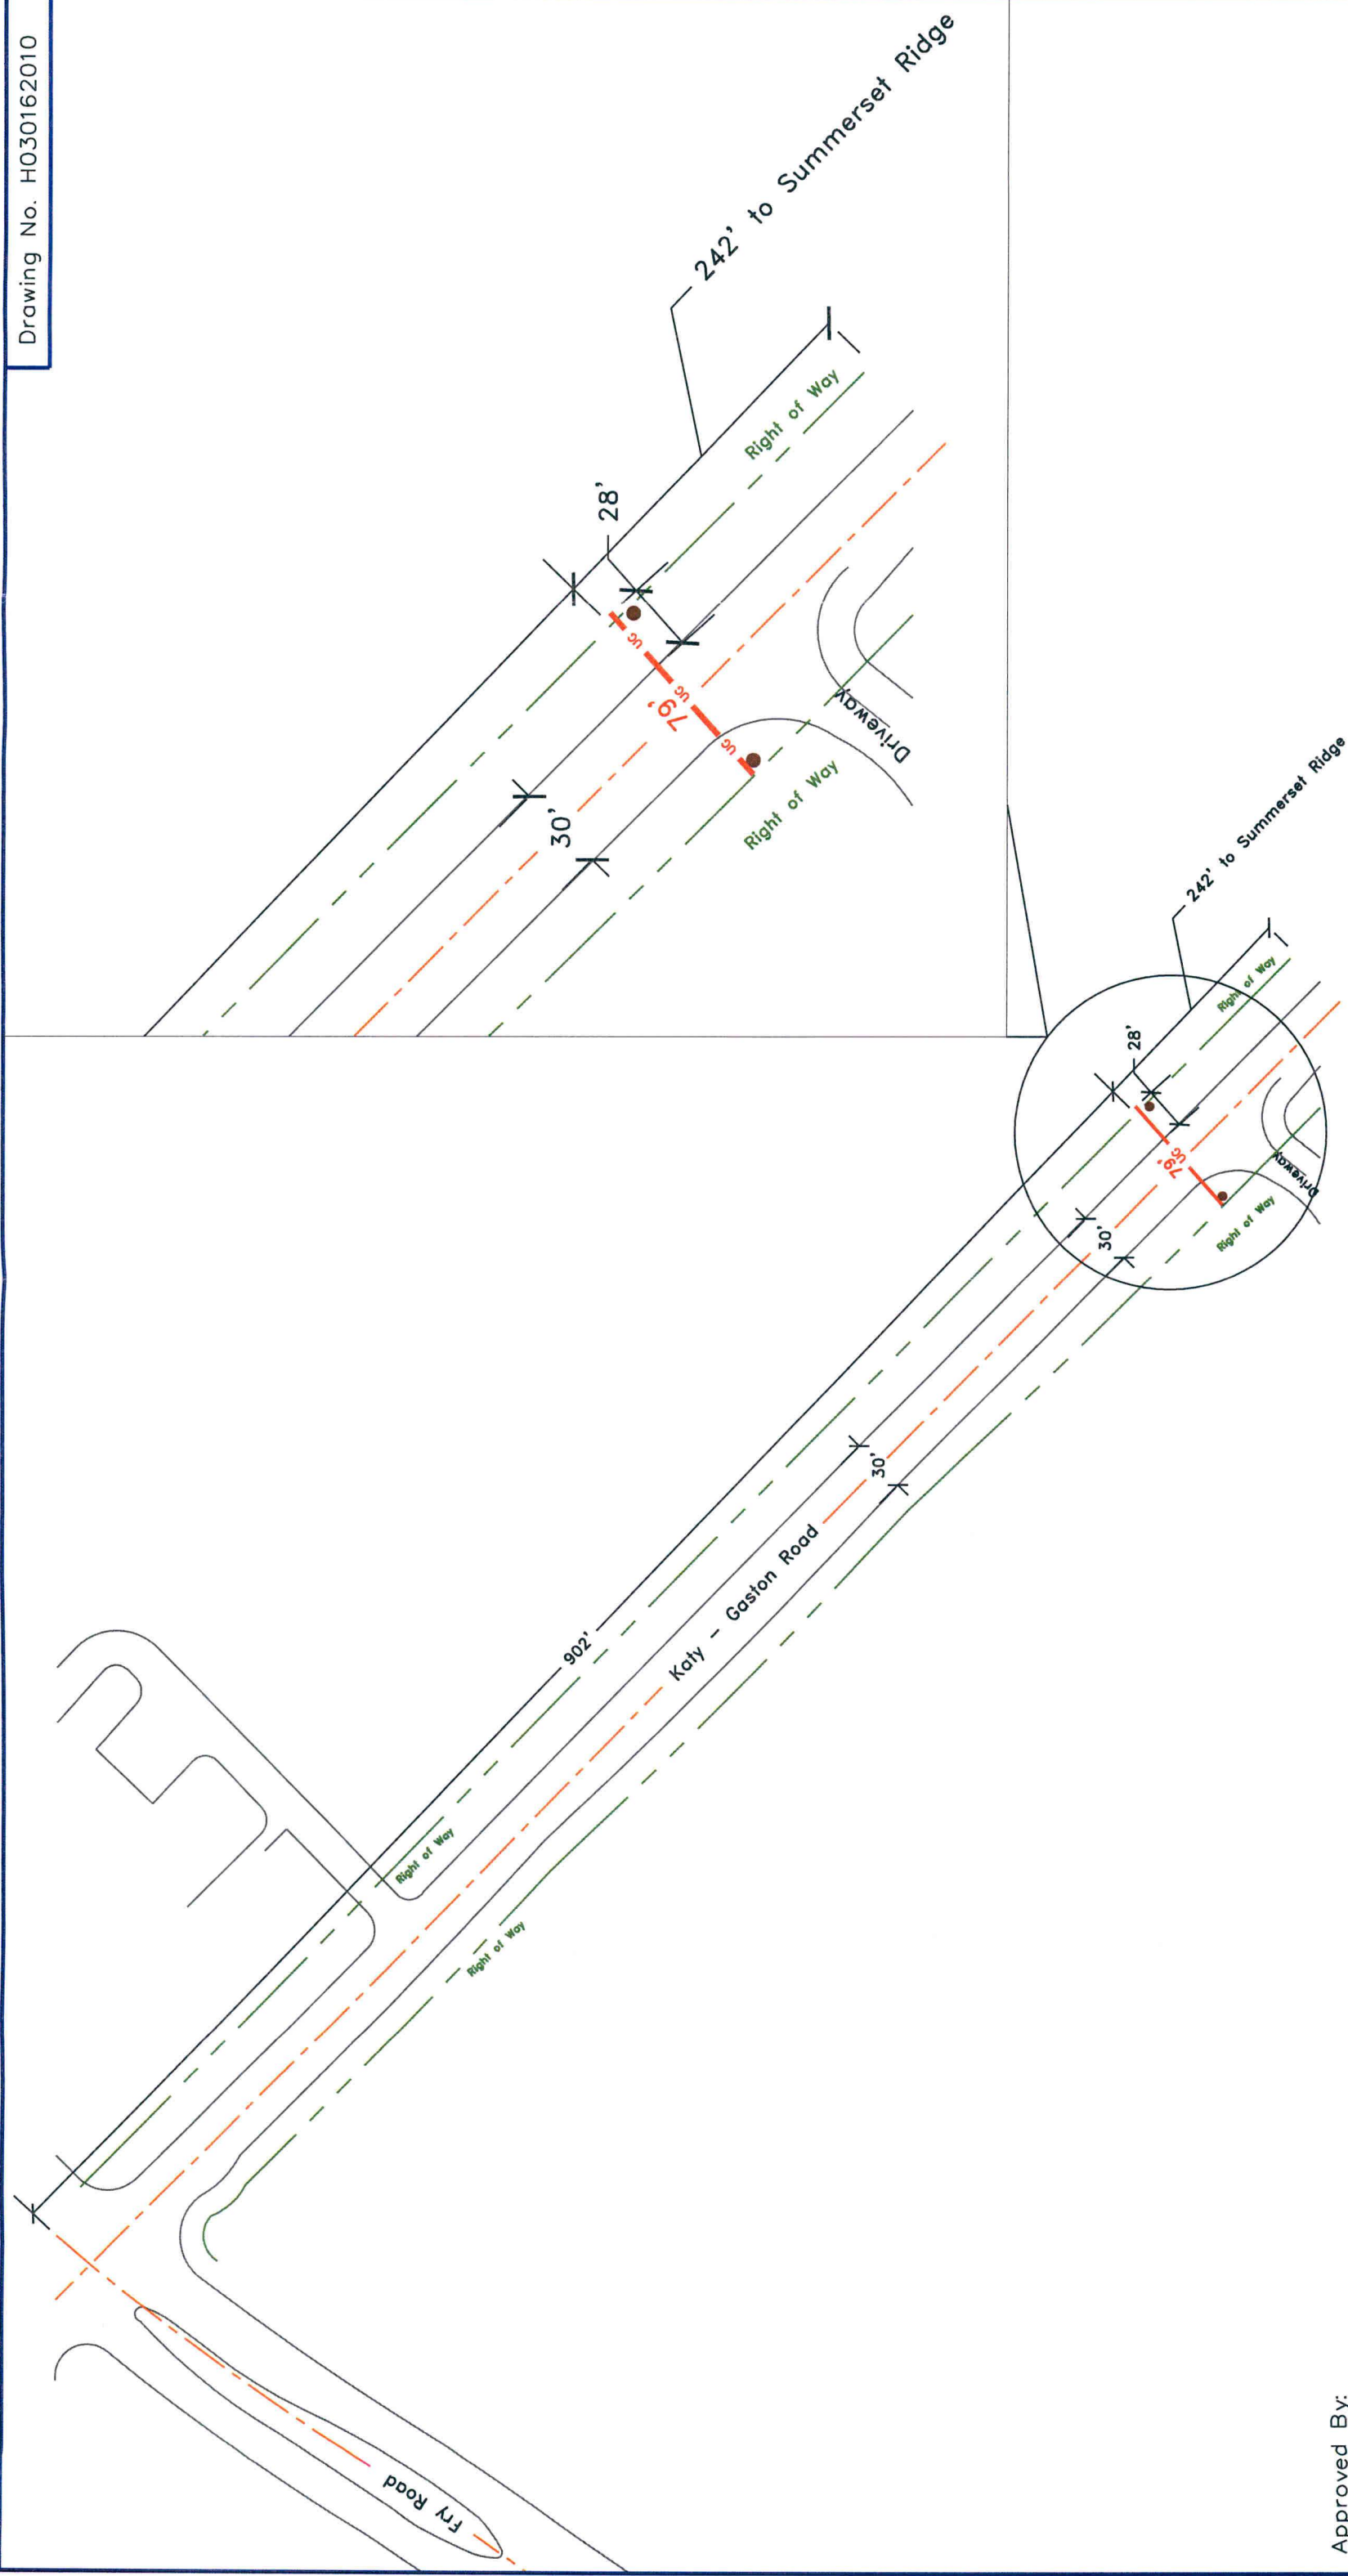

Approved By:

Symbol	Description	Revisions
UC	(3) 1" PVC conduit encasing fiber optic cable underground	
•	Existing utility poles	

Drawn By: Harrell Taylor

Scale: N.T.S.

Date: 03/16/2010



Key Map: 524 D



PHONOSCOPE

PHONOSCOPE MAINTENANCE

Notice of Proposed Utility Installation

Proposed Underground Wireline Crossing

Katy-Gaston Relocation


1 of 3

W. O.# 40669

General Notes:

- 1) Surface to be restored to its original condition in compliance with Fort Bend County Standards.
- 2) Traffic Control Plan (1-1c) standards to be used as noted on page 3.

Drawing No. H030172010

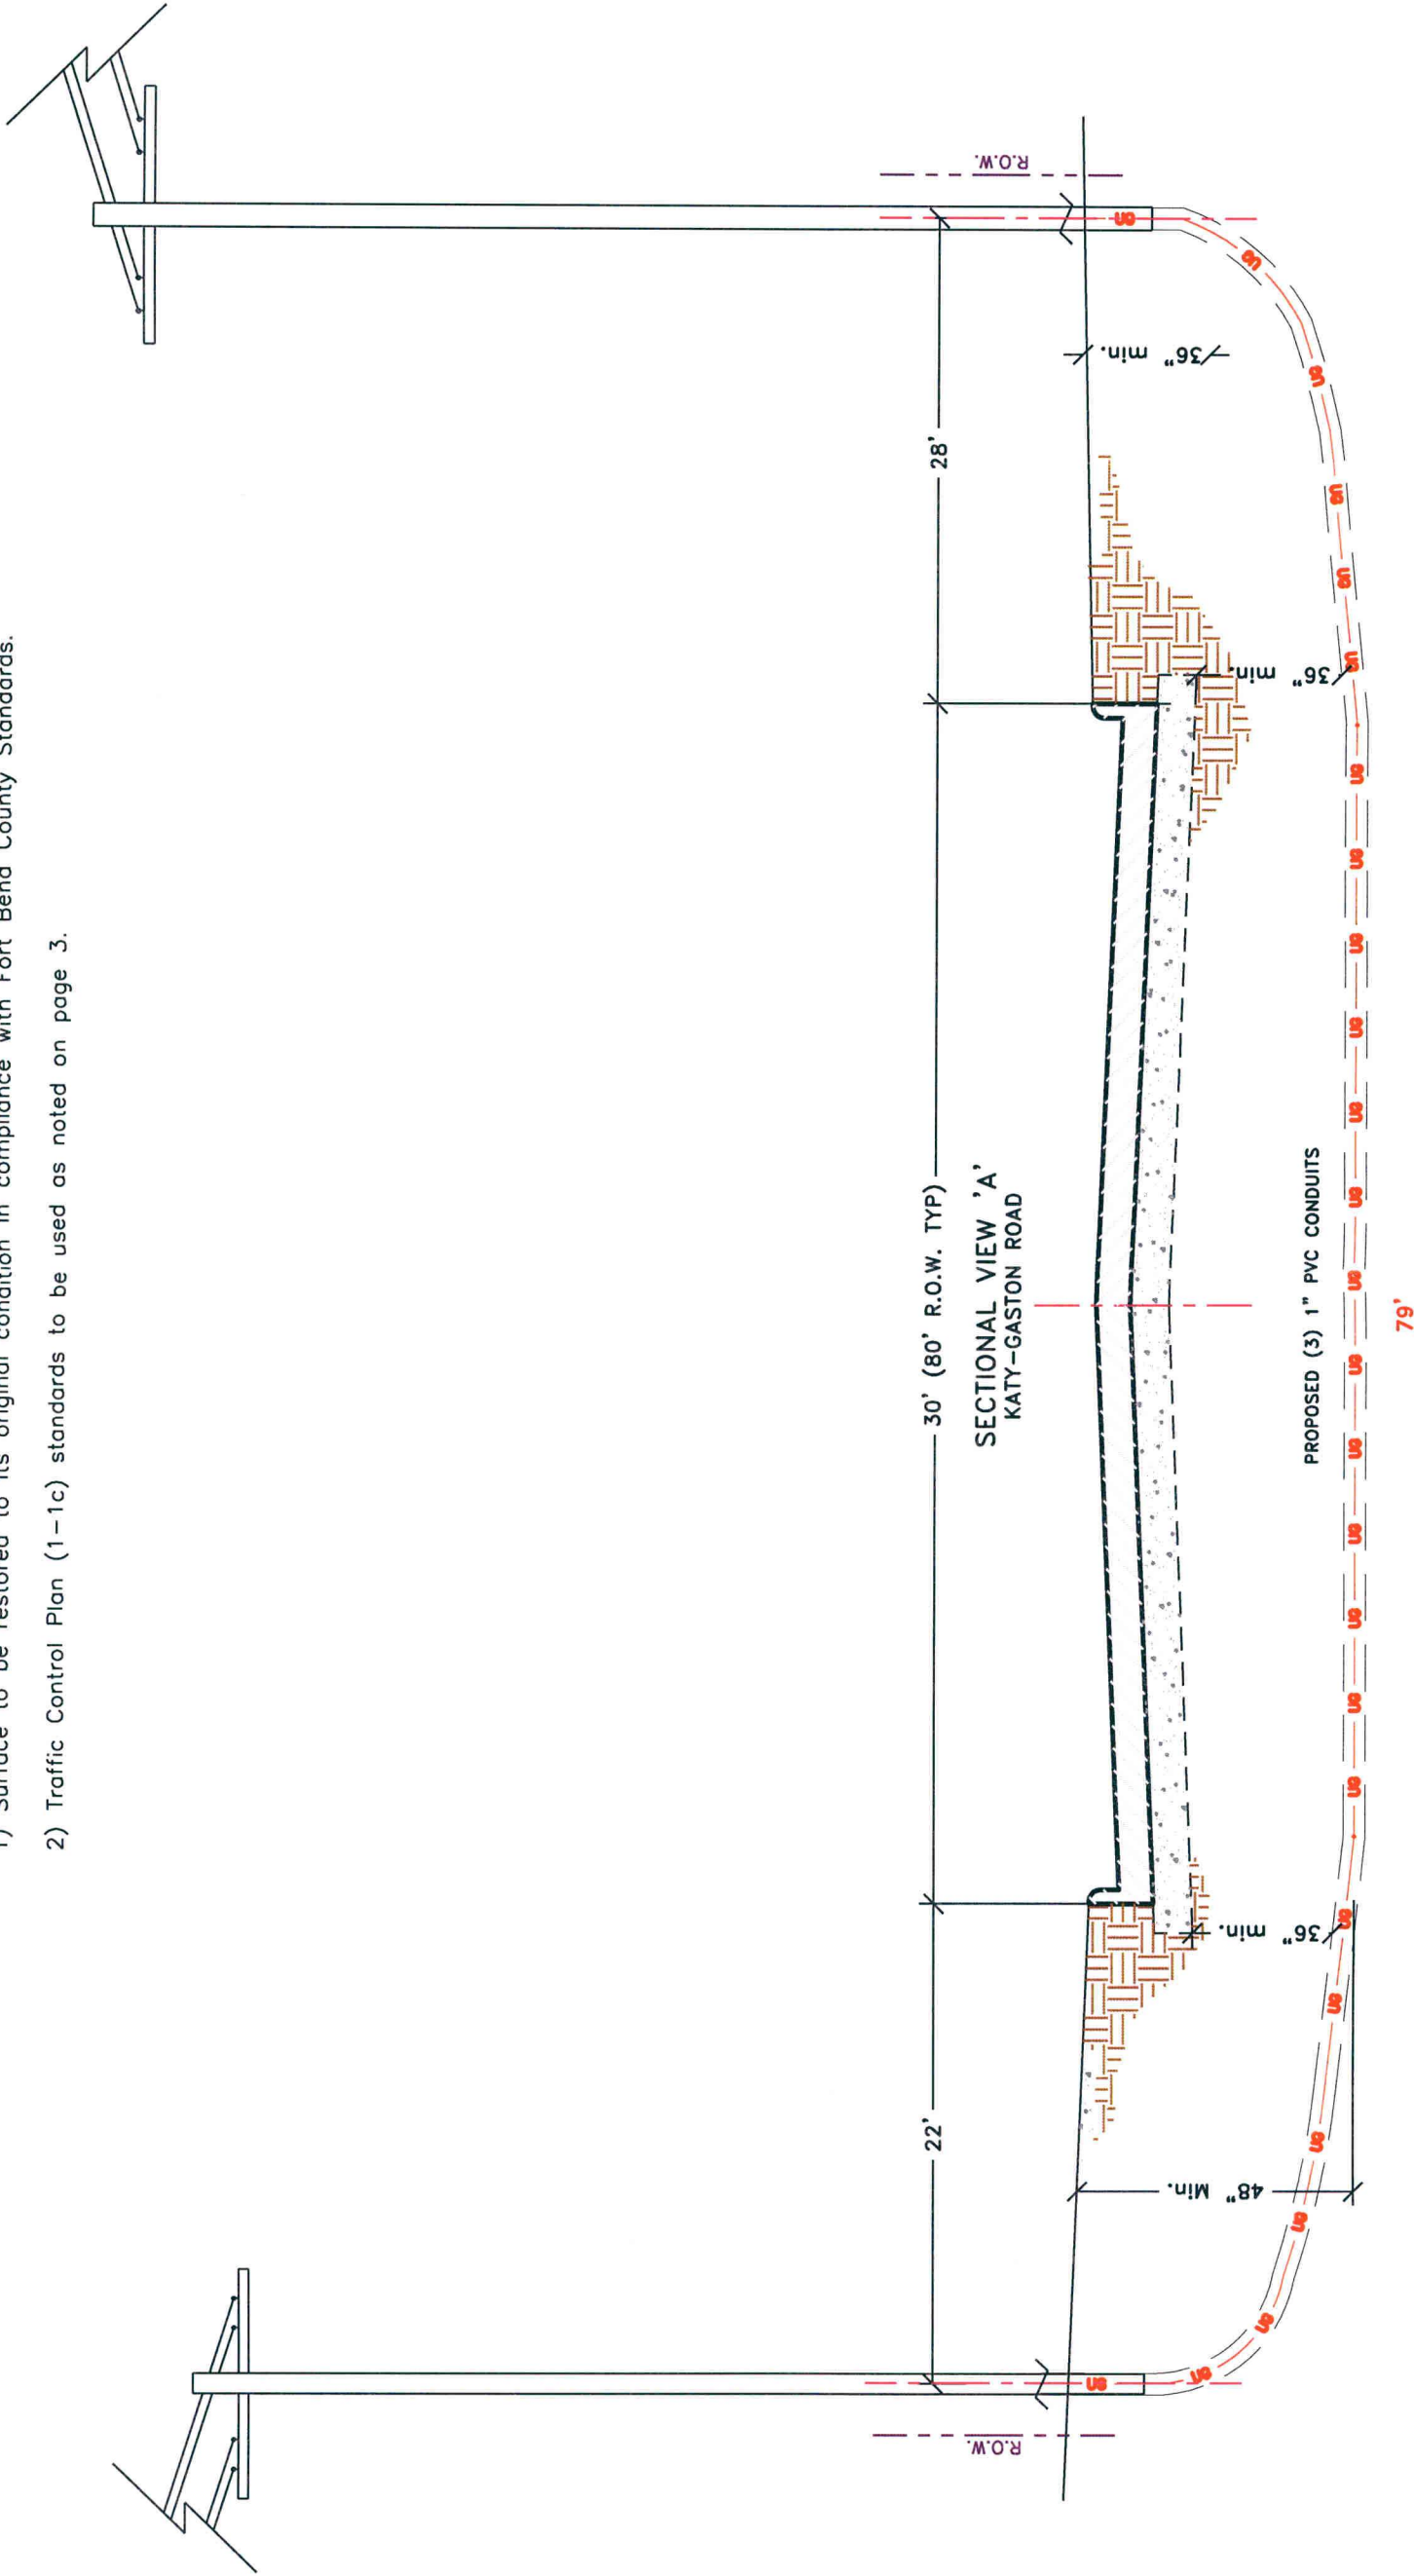


Approved By:

Symbol	Description	Revisions
UC	(1) 2" PVC conduits encasing fiber optic cable @ a depth of 48" below existing grade	


Drawn By:
Harrell Taylor

Scale:
N.T.S.

Date:
03/17/2010



PHONOSCOPE




Key Map: 524 D

No Traffic Obstruction

General Notes:

1) Contractor will need to use parking lane or side of street for equipment, but shall not obstruct flow of traffic or close street without proper notice submitted to the Ft. Bend County Engineers for review and approval.

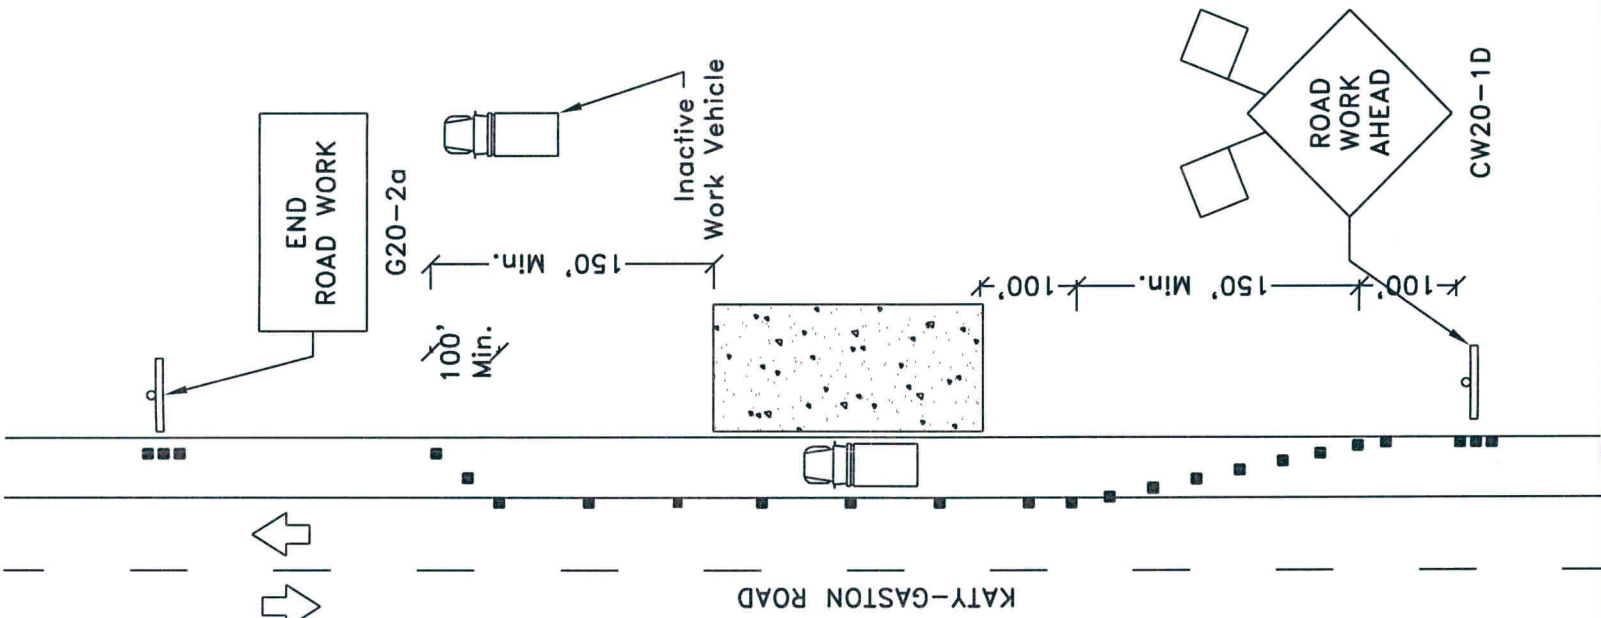

Approved By:

Symbol	Description	Revisions

Drawn By:
Harrell Taylor

Scale:
N.T.S.

Date:
03/17/2010

Key Map: 524 D

PHONOSCOPE