

# REVIEW BY FORT BEND COUNTY COMMISSIONERS COURT

On this 27 day of APRIL, 2010, before the Fort Bend Commissioners Court came on to be heard and reviewed the accompanying notice of CENTERPOINT ENERGY RESOURCES CORP. dba CENTERPOINT ENERGY TEXAS GAS OPERSTIONS  
Job Location UNIVERSITY BOULVARD

Dated 04/12/10 BOND NO. 22-022-417 Permit No. 83741  
to make use of certain Fort Bend County property subject to, "A Revised Order Regulating the Laying, Construction, Maintenance, and Repair of Buried Cables, Conduits, and Pole Lines, In, Under, Across or Along Roads, Streets, Highways, and Drainage Ditches in Fort Bend County, Texas, Under the Jurisdiction of the Commissioners Court of Fort Bend County, Texas," as passed by the Commissioners Court of Fort Bend County, Texas, date the 3<sup>rd</sup> day of August, 1987, recorded in Volume \_\_\_\_\_ of the Minutes of the Commissioners Court of Fort Bend County, Texas, to the extent that such order is not inconsistent with Article 1436a, Vernon's Texas Civil Statues. Upon Motion of Commissioner Meyers, seconded by Commissioner Morrison, duly put and carried, it is ORDERED, ADJUGED AND DECREED that said notice of said above purpose is hereby acknowledged by the Commissioners Court of Fort Bend County, Texas, and that said notice be placed on record according to the regulation order thereof.

## Notes:

1. Evidence of review by the Commissioners Court must be kept on the job site and failure to do so constitutes grounds for job shutdown.
2. Written notices are required:
  - a. 48 hours in advance of construction start up, and
  - b. When construction is completed and ready for final inspection

Mail notices to: Permit Administrator  
Fort Bend County Engineering  
P.O. Box 1449  
Rosenberg, Texas 77471  
281-633-7500

3. This permit expires one (1) year from date of permit if construction has not commenced.

By [Signature]  
County Engineer

By N/A  
Drainage District Engineer/Manager

Presented to Commissioners Court  
and approved.

Recorded in Volume 4-22-10  
Minutes of Commissioners Court.

Clerk of Commissioners Court  
By [Signature]  
Deputy



NOTICE OF PROPOSED CABLE, CONDUIT AND / OR POLE LINE ACTIVITY  
IN, UNDER, ACROSS OR ALONG ROADS, STREETS, HIGHWAYS AND DRAINAGE DITCHES  
IN FORT BEND COUNTY

APPLICANT'S JOB NO. 53627766  
PERMIT NO. 83741 PCT. NO. 4  
BOND NO. 22-022-417

Formal notice is hereby given that CENTERPOINT ENERGY ENTEX RESOURES CORP.  
D/B/A CENTERPOINT ENERGY TEXAS GAS OPERATIONS  
proposes to lay, construct, maintain and / or repair cable, conduit, and / or pole  
line, in, under, across, or along roads, streets, highways and drainage  
ditches in Fort Bend County, as follows:

In, Under, or Across Roads, and / or Drainage Ditches

Road or Ditch Name	Distance & Direction From Nearest Intersection	Length of Crossing	Type of Construction:			
			Bored	Jacked	Driven	Cased
University Blvd	894'SS of Hwy 6	60'	X			

Along Roads and / or Drainage Ditches

Road or Ditch Name	Distance & Direction From Nearest intersection	To	Distance
University Blvd	Tie-in 1254' SS of Hwy 6.	Tie-in 360' of 6" Pla Pipe for System Improvement	

General Description

The location and description of the proposed installation and appurtenances is more fully shown on the attached detail drawings. The laying, construction, maintenance and / or repair of the proposed installation shall be subject to "A Revised Order Regulating the Laying, Construction, Maintenance and / or Repair of Cables, Conduits, and / or Pole Lines, In, Under, Across, or Along Roads, Streets, Highways and Drainage Ditches in Fort Bend County, Texas, Under the Jurisdiction of the Commissioners Court of Fort Bend County, Texas," as passed by Commissioners Court of Fort Bend County, Texas, dated the 3rd. day of August, 1987, recorded in Volume 639 of the Minutes of the Commissioners Court of Fort Bend County, Texas.

Written notices are required: 1) 48 hours in advance of start of construction and 2) when construction is complete and ready for final inspection.

Mail To: Permit Administrator / Fort Bend County Engineering  
P. O. Box 1449, Rosenberg, Texas 77471

Violation of requirements shall constitute grounds for job shut down.

COMPANY NAME: CenterPoint Energy Resources Corp.  
dba CenterPoint Energy Texas Gas Operations

AGENT and / or OWNER  
Cynthia Westcott  
(Signature)

NAME & TITLE: Cindy Westcott  
New Const. & System Imp. Mgr.  
(Please Print)

DATE: April 7, 2010


ADDRESS: 1111 Louisiana -Rm 1272A  
(Street / P.O. Box)

Houston Texas 77002  
City State Zip

TELEPHONE NO: (713) 207-4601- Gloria Malone  
(accessible 24 hrs/day, 7 days/week)

Does project comply with Fort Bend County Outdoor Lighting Ordinance? Yes  
NoI:\WPDATA\PROCED\PERMIT\notice.ROW.doc

4/7/2010 9:59:26 AM N:\Revenue 2010\EA410200.dgn

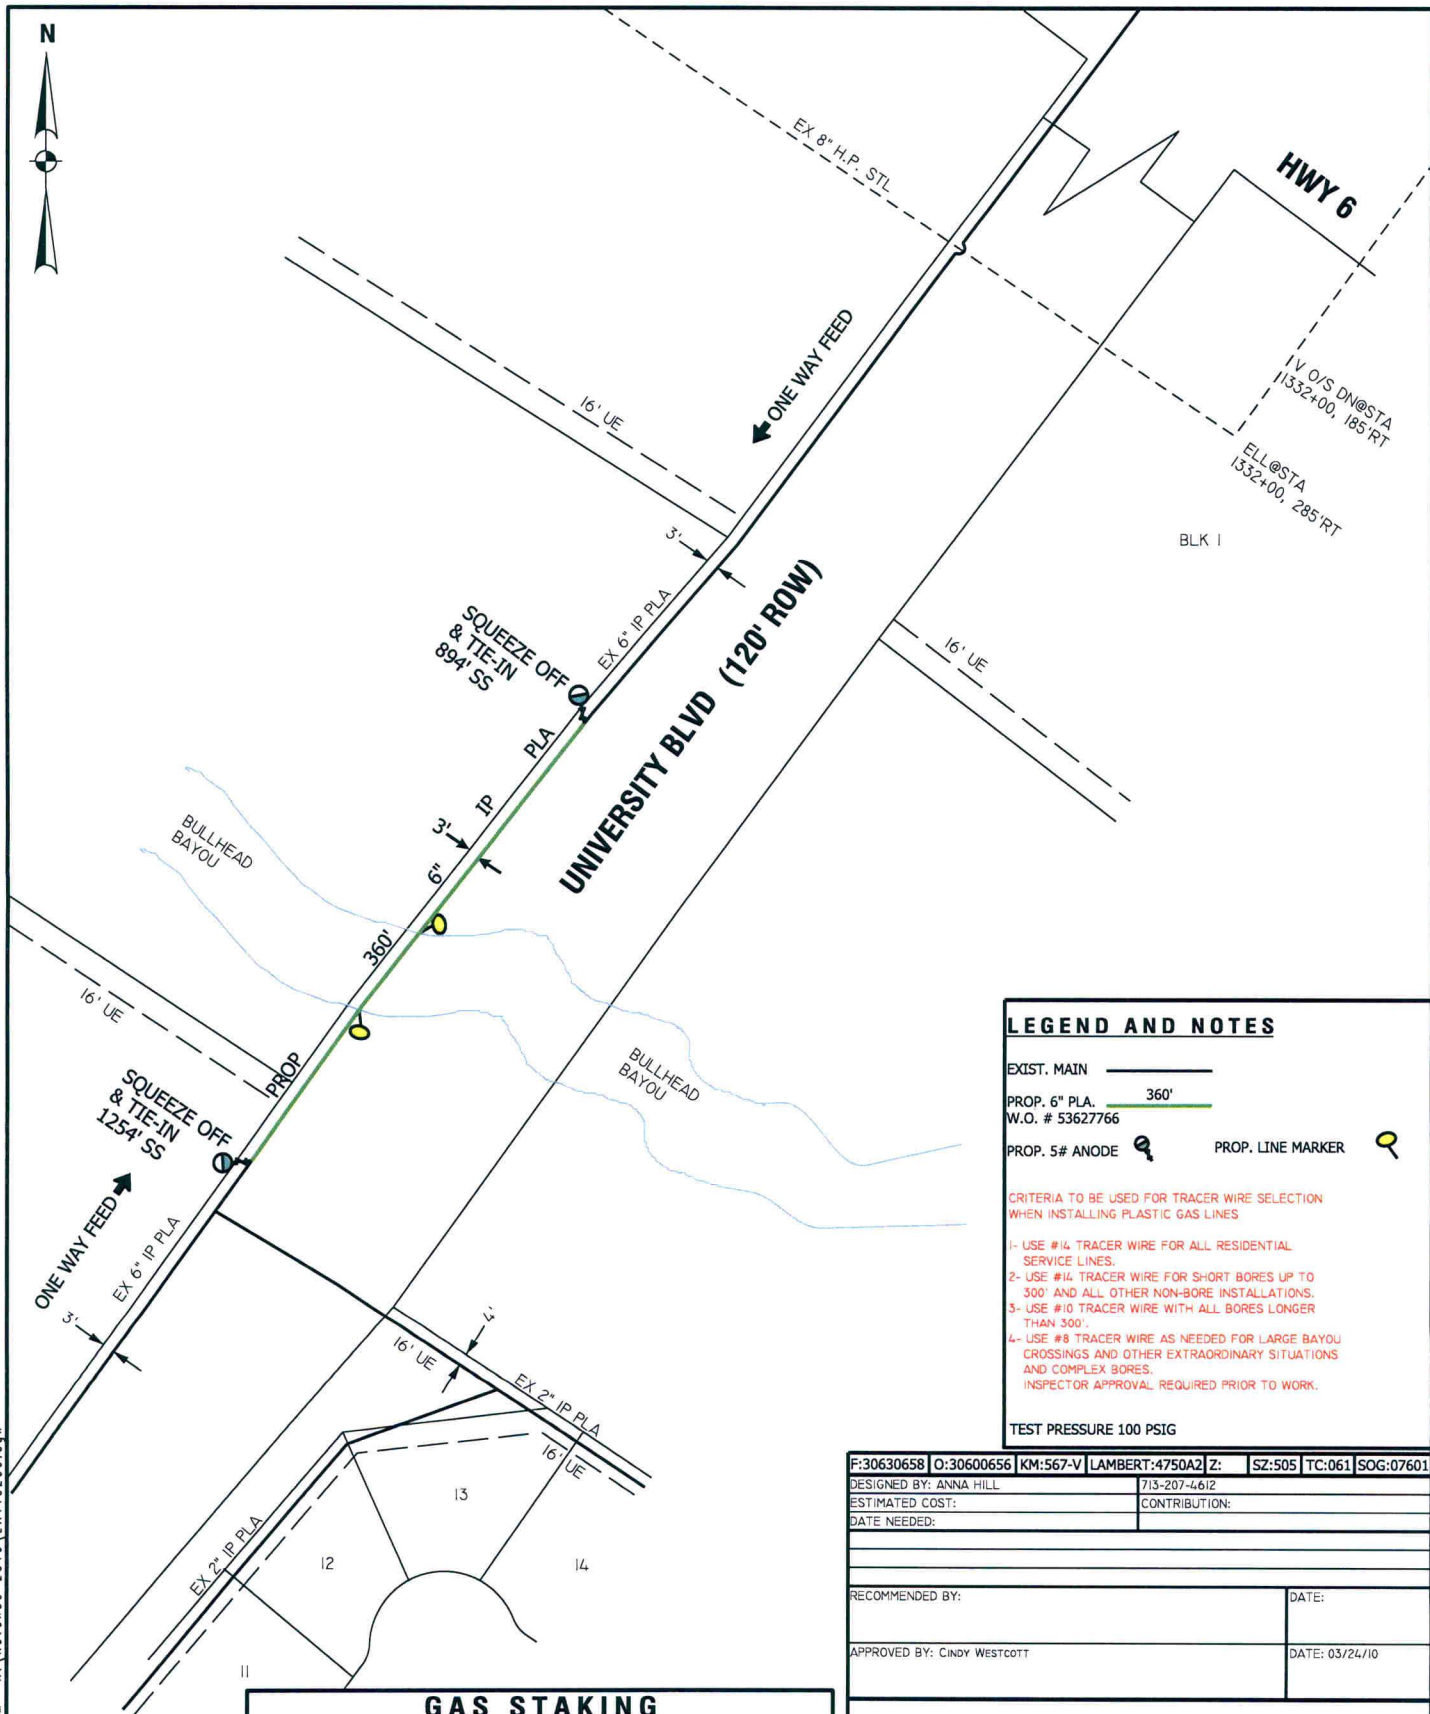

### LEGEND AND NOTES

- EXIST. MAIN
- PROP. 6" PLA.  360'
- W.O. # 53627766
- PROP. 5# ANODE Ⓢ PROP. LINE MARKER Ⓢ
- CRITERIA TO BE USED FOR TRACER WIRE SELECTION WHEN INSTALLING PLASTIC GAS LINES
- 1- USE #14 TRACER WIRE FOR ALL RESIDENTIAL SERVICE LINES.
  - 2- USE #14 TRACER WIRE FOR SHORT BORES UP TO 300' AND ALL OTHER NON-BORE INSTALLATIONS.
  - 3- USE #10 TRACER WIRE WITH ALL BORES LONGER THAN 300'.
  - 4- USE #8 TRACER WIRE AS NEEDED FOR LARGE BAYOU CROSSINGS AND OTHER EXTRAORDINARY SITUATIONS AND COMPLEX BORES.
- INSPECTOR APPROVAL REQUIRED PRIOR TO WORK.
- TEST PRESSURE 100 PSIG

F:30630658		O:30600656	KM:567-V	LAMBERT:4750A2	Z:	SZ:505	TC:061	SOG:07601
DESIGNED BY: ANNA HILL					713-207-4612			
ESTIMATED COST:					CONTRIBUTION:			
DATE NEEDED:								
RECOMMENDED BY:							DATE:	
APPROVED BY: CINDY WESTCOTT							DATE: 03/24/10	

### GAS STAKING

JOB NO: \_\_\_\_\_ BY: \_\_\_\_\_ DATE: \_\_\_\_\_

ESMTS. DED. BY: \_\_\_\_\_ ESMT. DOCUMENTS: \_\_\_\_\_

MONUMENTATION FND.: \_\_\_\_\_ PLAT DIST. CHK.=D: \_\_\_\_\_

ESMTS. NEEDED AT: \_\_\_\_\_

NON-STD. STAKING: \_\_\_\_\_ REASON: \_\_\_\_\_

### UNIVERSITY BLVD SYSTEM IMPROVEMENT



DRAWN BY: FRANCES MAREK  
DATE: 3/23/2010  
SCALE: 1"=120'  
SHEET:  
DWG No: **EA4-10200**