

# REVIEW BY FORT BEND COUNTY COMMISSIONERS COURT

On this 13 day of JULY, 2010, before the Fort Bend Commissioners Court came on to be heard and reviewed the accompanying notice of AT & T

Job Location MORTON

Dated 07/02/10 BOND NO. CHI-001686693-01 Permit No. 83784 to make use of certain Fort Bend County property subject to, "A Revised Order Regulating the Laying, Construction, Maintenance, and Repair of Buried Cables, Conduits, and Pole Lines, In, Under, Across or Along Roads, Streets, Highways, and Drainage Ditches in Fort Bend County, Texas, Under the Jurisdiction of the Commissioners Court of Fort Bend County, Texas," as passed by the Commissioners Court of Fort Bend County, Texas, date the 3<sup>rd</sup> day of August, 1987, recorded in Volume \_\_\_\_\_ of the Minutes of the Commissioners Court of Fort Bend County, Texas, to the extent that such order is not inconsistent with Article 1436a, Vernon's Texas Civil Statutes. Upon Motion of Commissioner Meyers, seconded by Commissioner Morrison, duly put and carried, it is ORDERED, ADJUDGED AND DECREED that said notice of said above purpose is hereby acknowledged by the Commissioners Court of Fort Bend County, Texas, and that said notice be placed on record according to the regulation order thereof.

## Notes:

1. Evidence of review by the Commissioners Court must be kept on the job site and failure to do so constitutes grounds for job shutdown.
2. Written notices are required:
  - a. 48 hours in advance of construction start up, and
  - b. When construction is completed and ready for final inspection

Mail notices to: Permit Administrator  
Fort Bend County Engineering  
P.O. Box 1449  
Rosenberg, Texas 77471  
281-633-7500

3. This permit expires one (1) year from date of permit if construction has not commenced.

By

[Signature]  
County Engineer

By

N/A  
Drainage District Engineer/Manager

Presented to Commissioners Court  
and approved.

Recorded in Volume 7-13-10  
Minutes of Commissioners Court.

Clerk of Commissioners Court

By [Signature]  
Deputy



NOTICE OF PROPOSED CABLE, CONDUIT AND/OR POLE LINE ACTIVITY  
IN, UNDER, ACROSS OR ALONG ROADS, STREETS, HIGHWAYS AND DRAINAGE DITCHES  
IN FORT BEND COUNTY

APPLICANT'S JOB NO. 7843136  
PERMIT NO. 83784 PCT. NO. 3  
BOND NO. CH1-001686693-01

FORMAL NOTICE IS HEREBY GIVEN THAT AT&T  
PROPOSES TO LAY, CONSTRUCT, MAINTAIN AND/OR REPAIR CABLE, CONDUIT AND/OR POLE LINE, IN, UNDER, ACROSS, OR  
ALONG ROADS, STREETS, HIGHWAYS AND DRAINAGE DITCHES IN FORT BEND COUNTY, AS FOLLOWS:

IN, UNDER, OR ACROSS ROADS AND/OR DRAINAGE DITCHES

ROAD OR DITCH NAME	DISTANCE & DIRECTION FROM NEAREST INTERSECTION	LENGTH OF CROSSING	TYPE OF CONSTRUCTION			
			BORED	JACKED	DRIVEN	CASE

ALONG ROADS AND/OR DRAINAGE DITCHES

ROAD OR DITCH NAME	DISTANCE & DIRECTION FROM NEAREST INTERSECTION	TO	DISTANCE
MORTON RD	WEST FROM MASON RD	EAST OF WHITE ROSE LN	6100' ±

GENERAL DESCRIPTION

Beginning approx 300' West of Mason Rd in the S ROW of Morton Rd, place buried communication cable West

approx 6100' to an existing hand hole approx 200' West of White Rose Ln.

A TXDOT Permit has been submitted to cross SH99 thru existing PVC pipe.

SEE ATTACHED SKETCH

THE LOCATION AND DESCRIPTION OF THE PROPOSED INSTALLATION AND APPURTENANCES IS MORE FULLY SHOWN ON THE ATTACHED DETAIL DRAWINGS. THE LAYING, CONSTRUCTION, MAINTENANCE AND/OR REPAIR OF THE PROPOSED INSTALLATION SHALL BE SUBJECT TO "A REVISED ORDER REGULATING THE LAYING, CONSTRUCTION, MAINTENANCE AND/OR REPAIR OF CABLES, CONDUITS, AND/OR POLE LINES, IN, UNDER, ACROSS, OR ALONG ROADS, STREETS, HIGHWAYS AND DRAINAGE DITCHES IN FORT BEND COUNTY, TEXAS", UNDER THE JURISDICTION OF THE COMMISSIONERS COURT OF FORT BEND COUNTY, TEXAS" AS PASSED BY COMMISSIONERS COURT OF FORT BEND COUNTY, TEXAS, DATED THE 3RD DAY OF AUGUST, 1987, RECORDED IN VOLUME 639 OF THE MINUTES OF THE COMMISSIONERS COURT OF FORT BEND COUNTY, TEXAS.

WRITTEN NOTICES ARE REQUIRED: 1) 48 HOURS IN ADVANCE OF START OF CONSTRUCTION AND 2) WHEN CONSTRUCTION IS COMPLETE AND READY FOR FINAL INSPECTION.

MAIL TO: PERMIT ADMINISTRATOR/FORT BEND COUNTY ENGINEERING  
P.O. BOX 1449, ROSENBERG, TX 77471

VIOLATION OF REQUIREMENTS SHALL CONSTITUTE GROUNDS FOR JOB SHUT DOWN.

COMPANY NAME: AT&T  
AGENT AND/OR OWNER

NAME & TITLE: (SIGNATURE)  
Danny Mitchell  
(PLEASE PRINT)




DATE: 06/24/2010

ADDRESS: 1110 Louise St  
(STREET/P.O.BOX)

Rosenberg TX 77479  
CITY STATE ZIP


TELEPHONE NO: 281-341-4304

(ACCESSIBLE 24 HRS/DAY, 7 DAYS/WEEK)

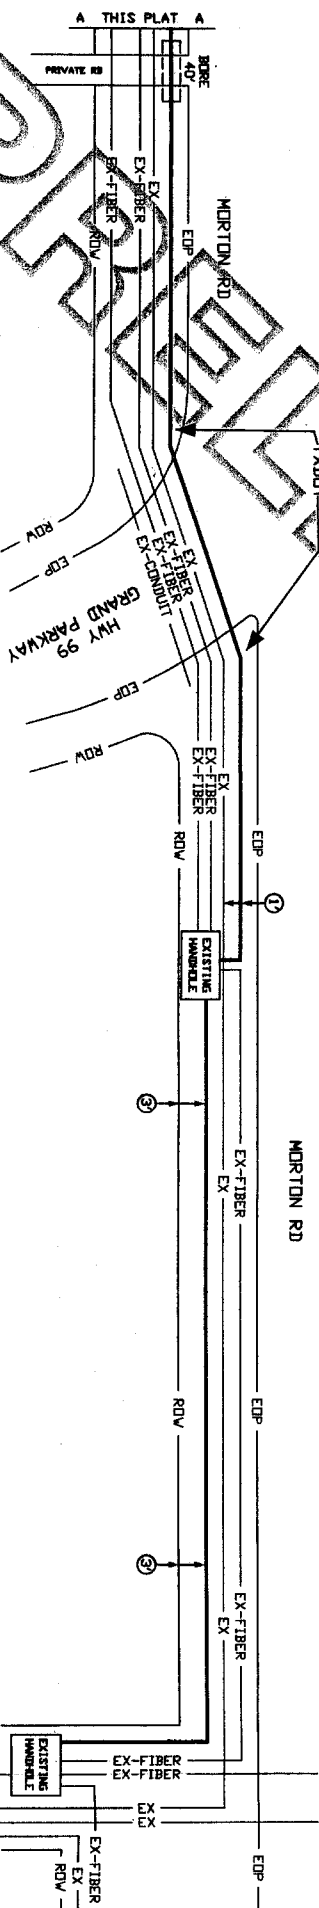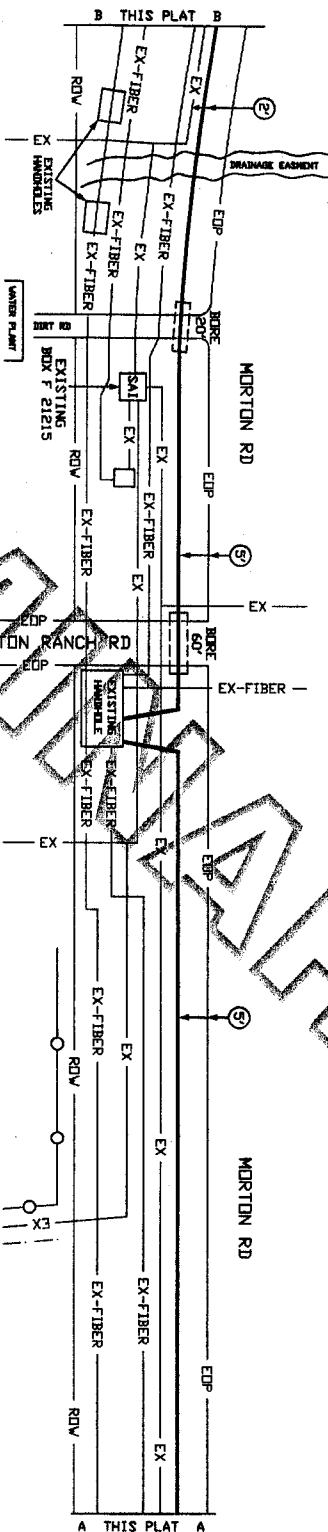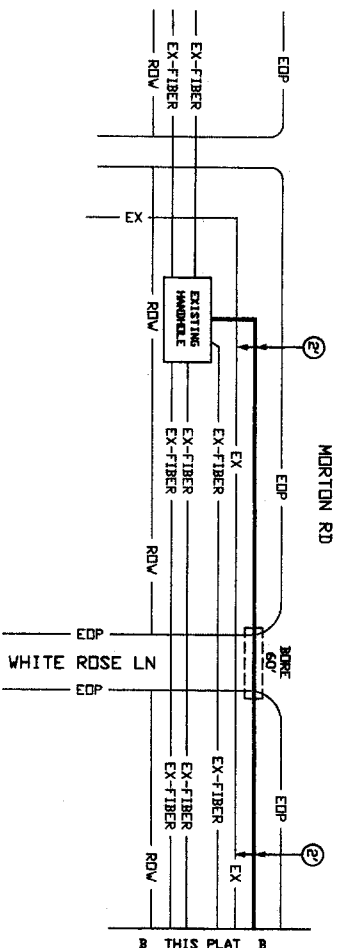

AT&T TEXAS CONTACT  
MGR. ENGR. DESIGN  
DANNY MITCHELL  
281-341-4304

SPECIAL	CIRCUITS	N
6203	N	
FORWARDED	N	
PERMIT	Y	
REQUIRED	Y	

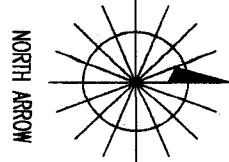

OPERATING RANGE OF JOB STEPS  
TASK \_\_\_\_\_ TO \_\_\_\_\_  
MTRC 88

TRANSMISSION ZONE  
RZ 0 CZ 0 TAPER CODE

CAUTION HIGH VOLTAGE  
KV 7.20 APRIL 7 BURIED N

HIGHWAY PERMIT NO.

UTILITY CO. ENT - CENTER POINT  
REP NAME  
REP TEL NO.  
POLE CONTACTS (+) 0 (-) 0

UTILITY CO.  
REP NAME  
REP TEL NO.  
POLE CONTACTS (+) 0 (-) 0

UTILITY CO.  
REP NAME  
REP TEL NO.  
POLE CONTACTS (+) 0 (-) 0

PROJECT NO 7843136

TOI PRINTS 21 PRINT NO. 20  
NPA/ANX: 20-22 PRI: 201232

EXCH. RICH-ROSE  
TAX DIST. F0011

GEO LOC. W9232  
ENGR. JM DRAWN RG

TELEPHONE NO. (281) 341-4304

REC. REF.  
MAP REF.

SCALE NONE  
ISSUE DATE

PROJ TITLE RTE 1 BB FIBER RT R011  
REV. NUMBER  
DATE REV.

Not for use or disclosure outside the AT&T companies except under written agreement.