


PLOT DATE: 10/5/2010
FILE NAME: J:\0262.014_000\01.00 Project Management\01.01 Project File Index\Westpark\Highway\Exhibits\09*31*10\Option 1\539tex*Option1*1.dgn



LEGEND


ROW OWNED BY FBC

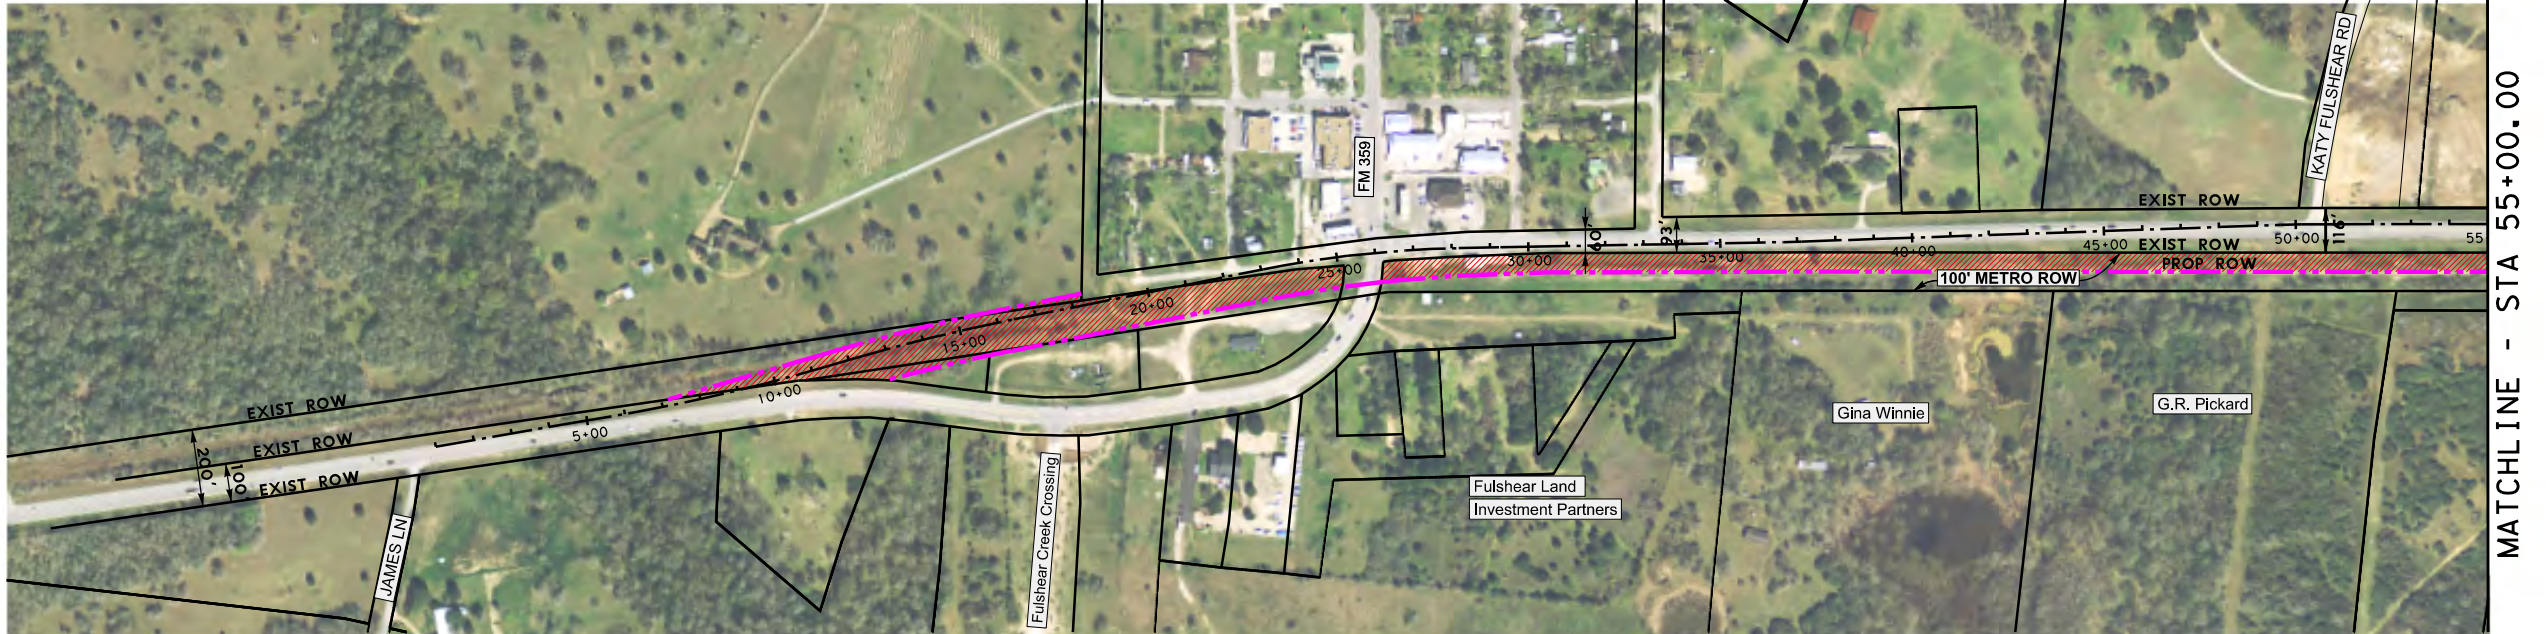

ROW TO BE PURCHASED




ROW TO BE DONATED

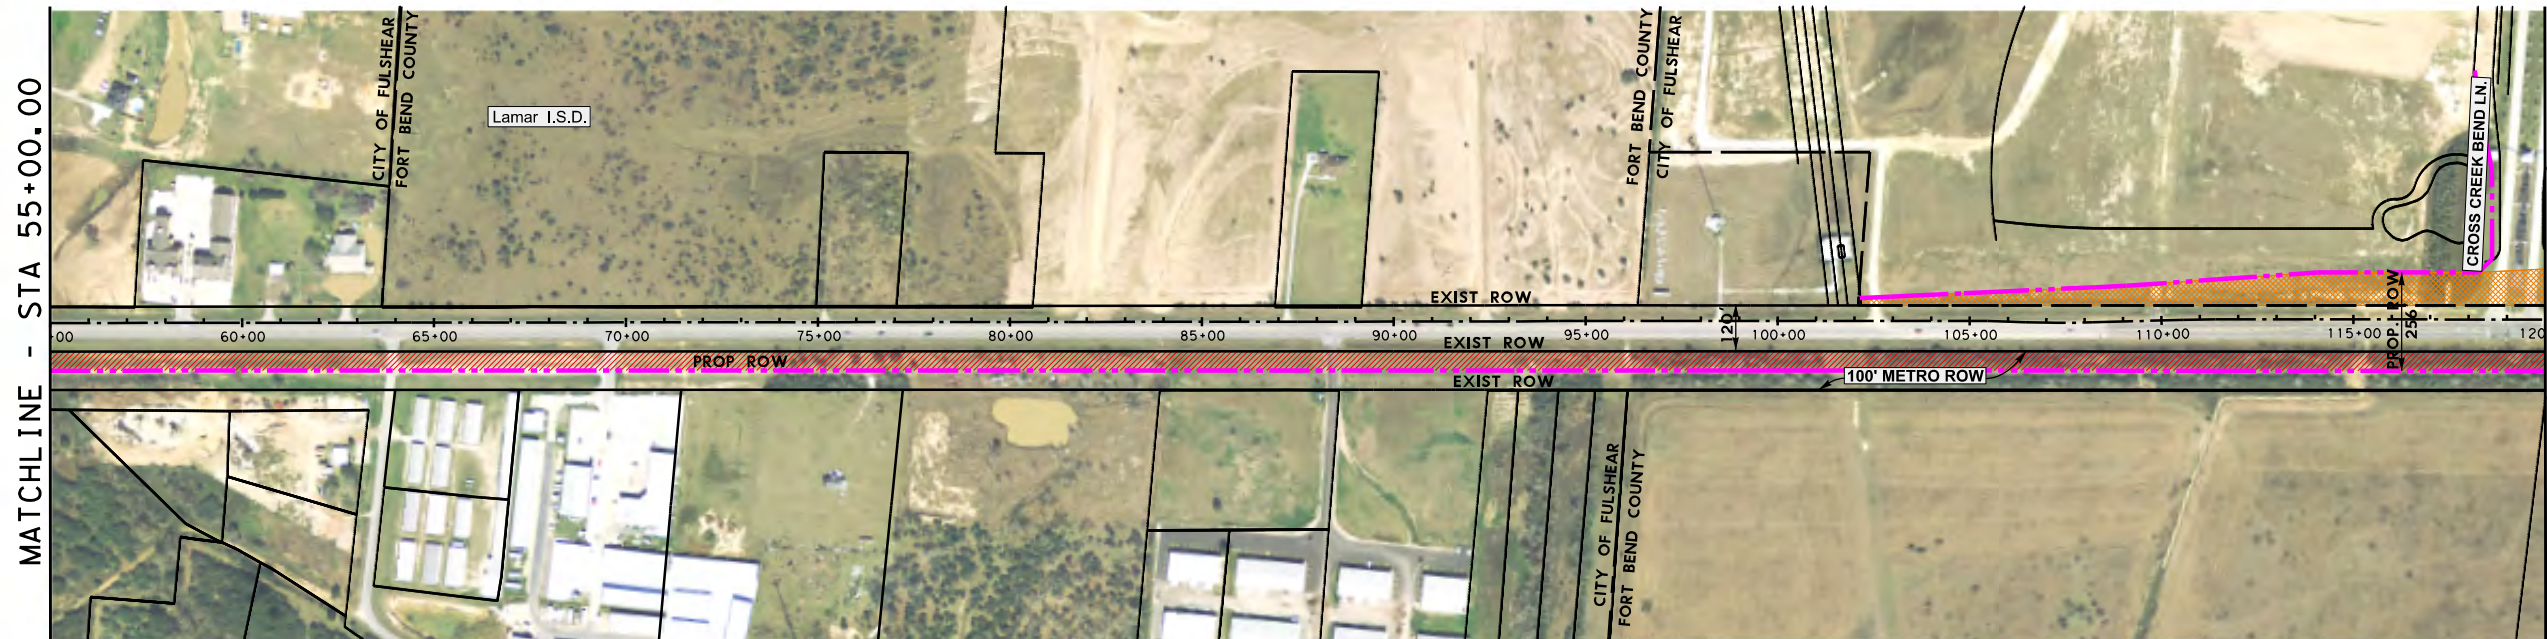

0 250 500
SCALE: 1"=500'

DAVID C. BALMOS, P.E.
Tx. REG. 86857
10/5/2010

FOR INTERIM REVIEW
NOT INTENDED FOR
CONSTRUCTION, BIDDING,
OR PERMIT PURPOSES

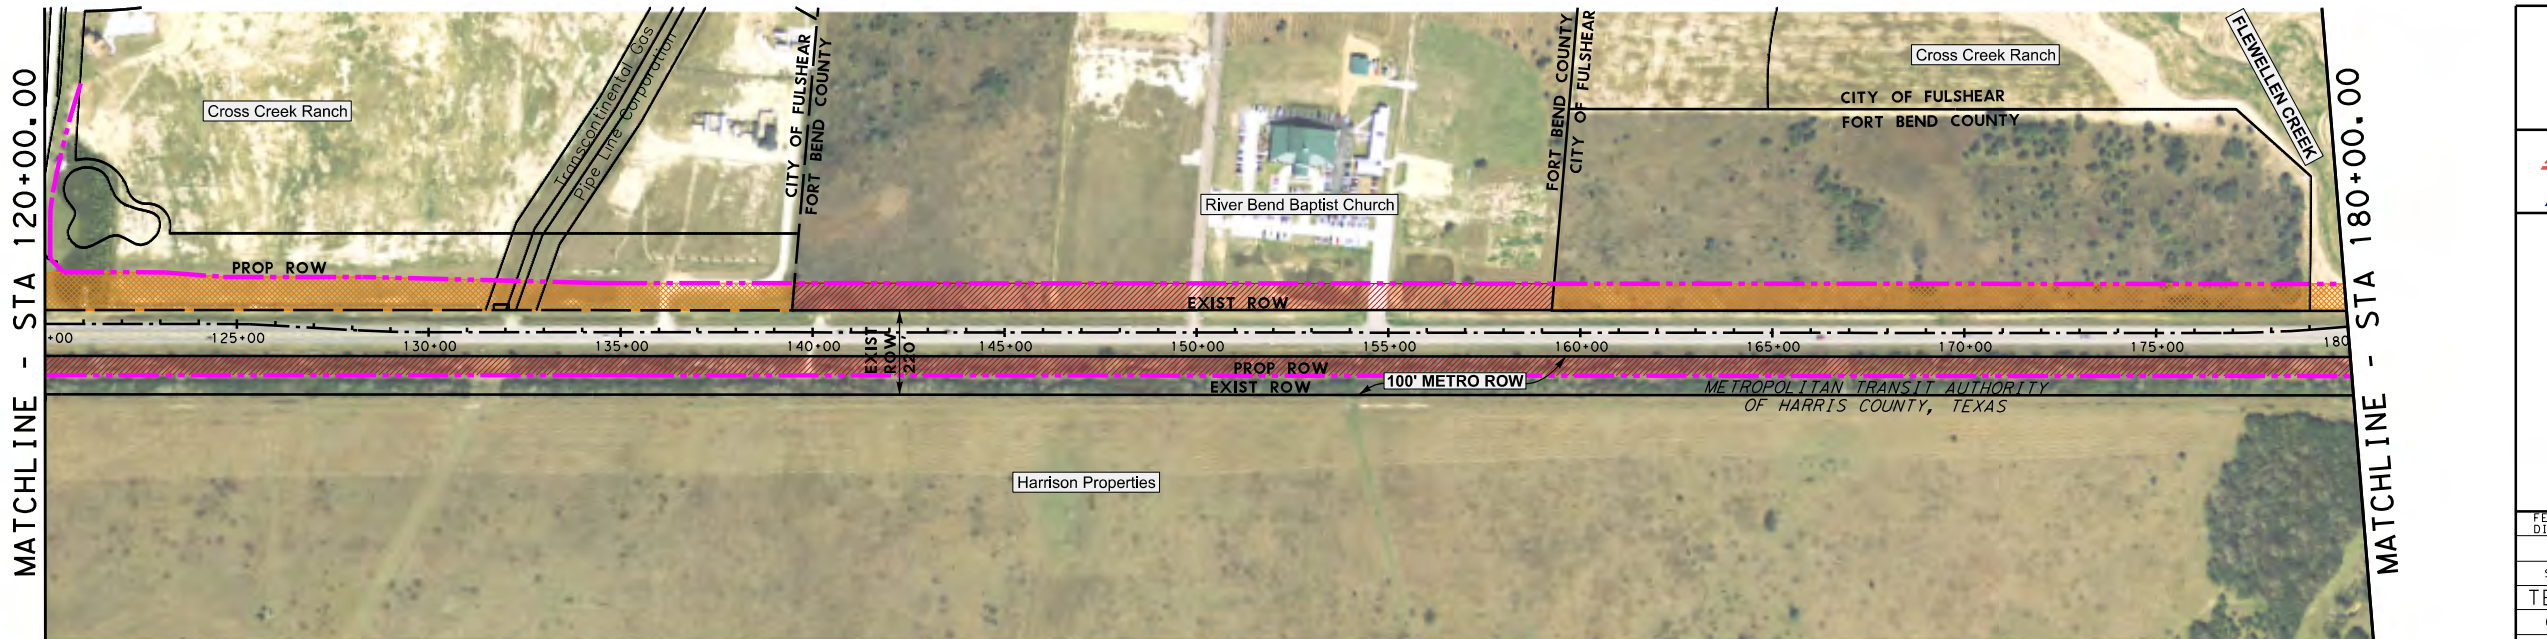

klotz associates


2010
Texas Department of Transportation

FM 1093 WESTPARK TOLLWAY ROW EXHIBIT ALTERNATIVE 1

SHEET 1 OF 3

FED. RD. DIV. NO.	PROJECT NO.		SHEET NO.
STATE	DIST.	COUNTY	
TEXAS	HOU	FORT BEND	
CONT.	SECT.	JOB	HIGHWAY NO.
1258	03	902	FM 1093

PLOT DATE: 10/5/2010
FILE NAME: J:\0262.014_000\01.00 Project Management\01.01 Project File Index\WestparkHighway\Exhibits\09*31*10\Option 1\539tex*Option1*2.dgn

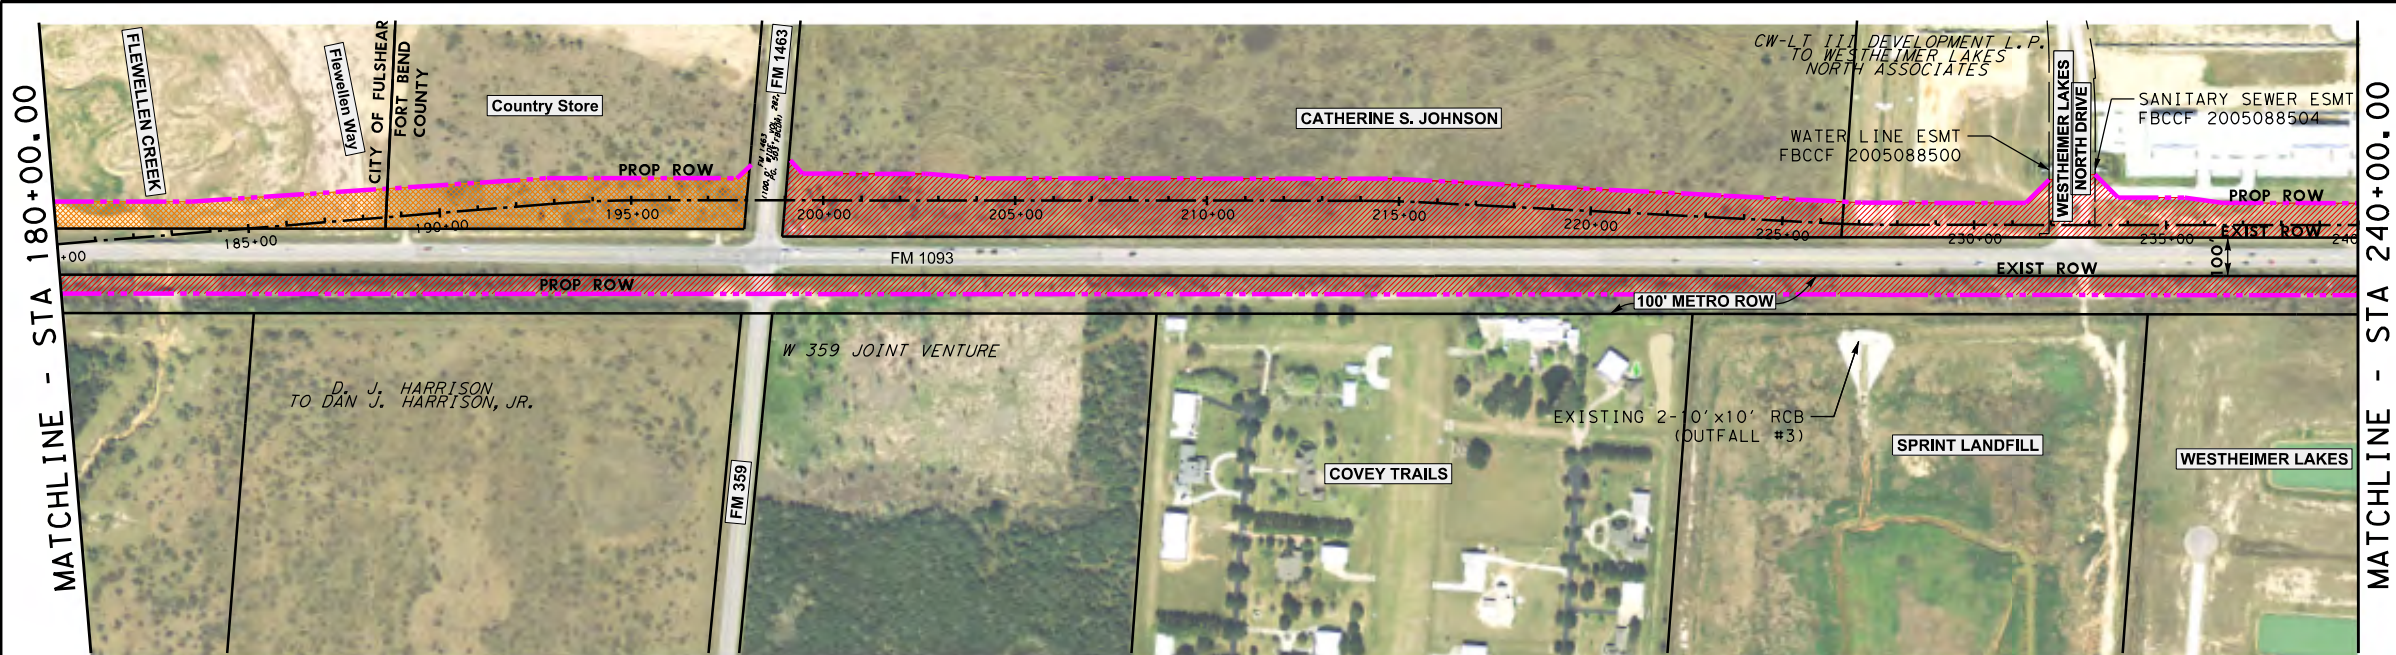

LEGEND

ROW OWNED BY FBC 

ROW TO BE PURCHASED 


ROW TO BE DONATED 

0 250 500

SCALE: 1"=500'

DAVID C. BALMOS, P.E.
Tx. REG. 86857
10/5/2010

FOR INTERIM REVIEW
NOT INTENDED FOR
CONSTRUCTION, BIDDING,
OR PERMIT PURPOSES

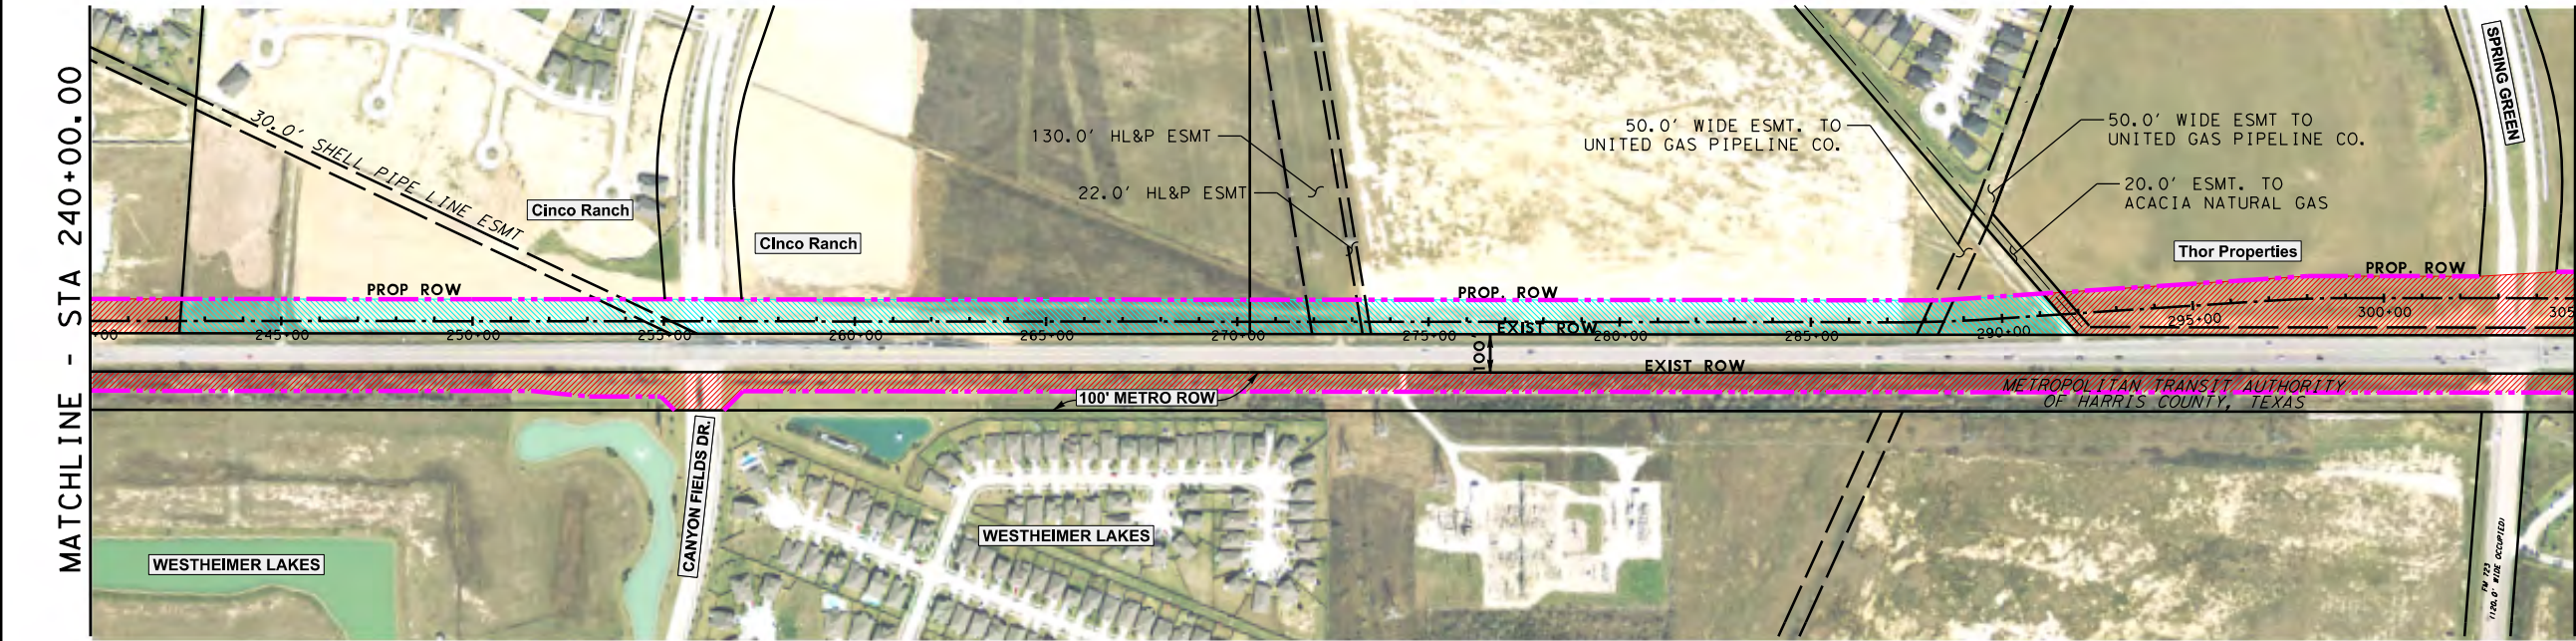

LEGEND

ROW OWNED BY FBC 

ROW TO BE PURCHASED 


ROW TO BE DONATED 

0 250 500

SCALE: 1"=500'

DAVID C. BALMOS, P.E.
Tx. REG. 86857
10/5/2010

FOR INTERIM REVIEW
NOT INTENDED FOR
CONSTRUCTION, BIDDING,
OR PERMIT PURPOSES

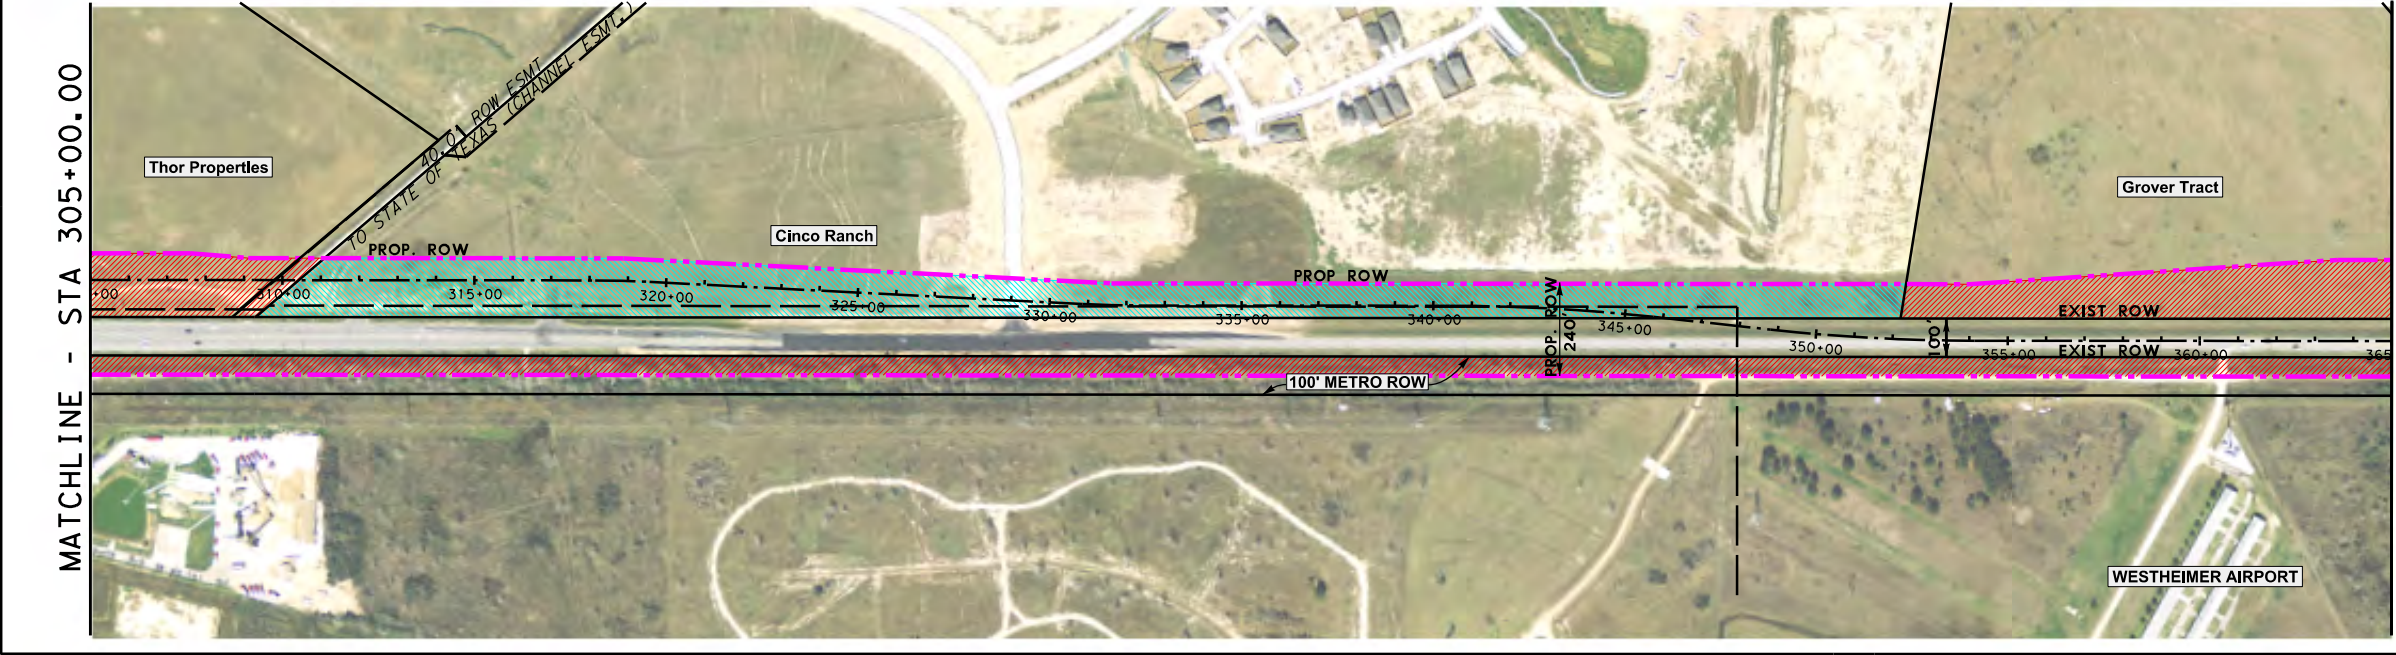

klotz  associates

2010

 Texas Department of Transportation


**FM 1093
WESTPARK TOLLWAY
ROW EXHIBIT
ALTERNATIVE 1**

SHEET 2 OF 3

FED. RD. DIV. NO.	PROJECT NO.		SHEET NO.
STATE	DIST.	COUNTY	
TEXAS	HOU	FORT BEND	
CONT.	SECT.	JOB	HIGHWAY NO.
1258	03	902	FM 1093


PLOT DATE: 10/5/2010
FILE NAME: J:\0262.014.000\01.00 Project Management\01.01 Project File Index\Westpark\High\dgn\Exhibits\09*31*10\Option 1\539tex*Option1*3.dgn

MATCHLINE - STA 365+00.00

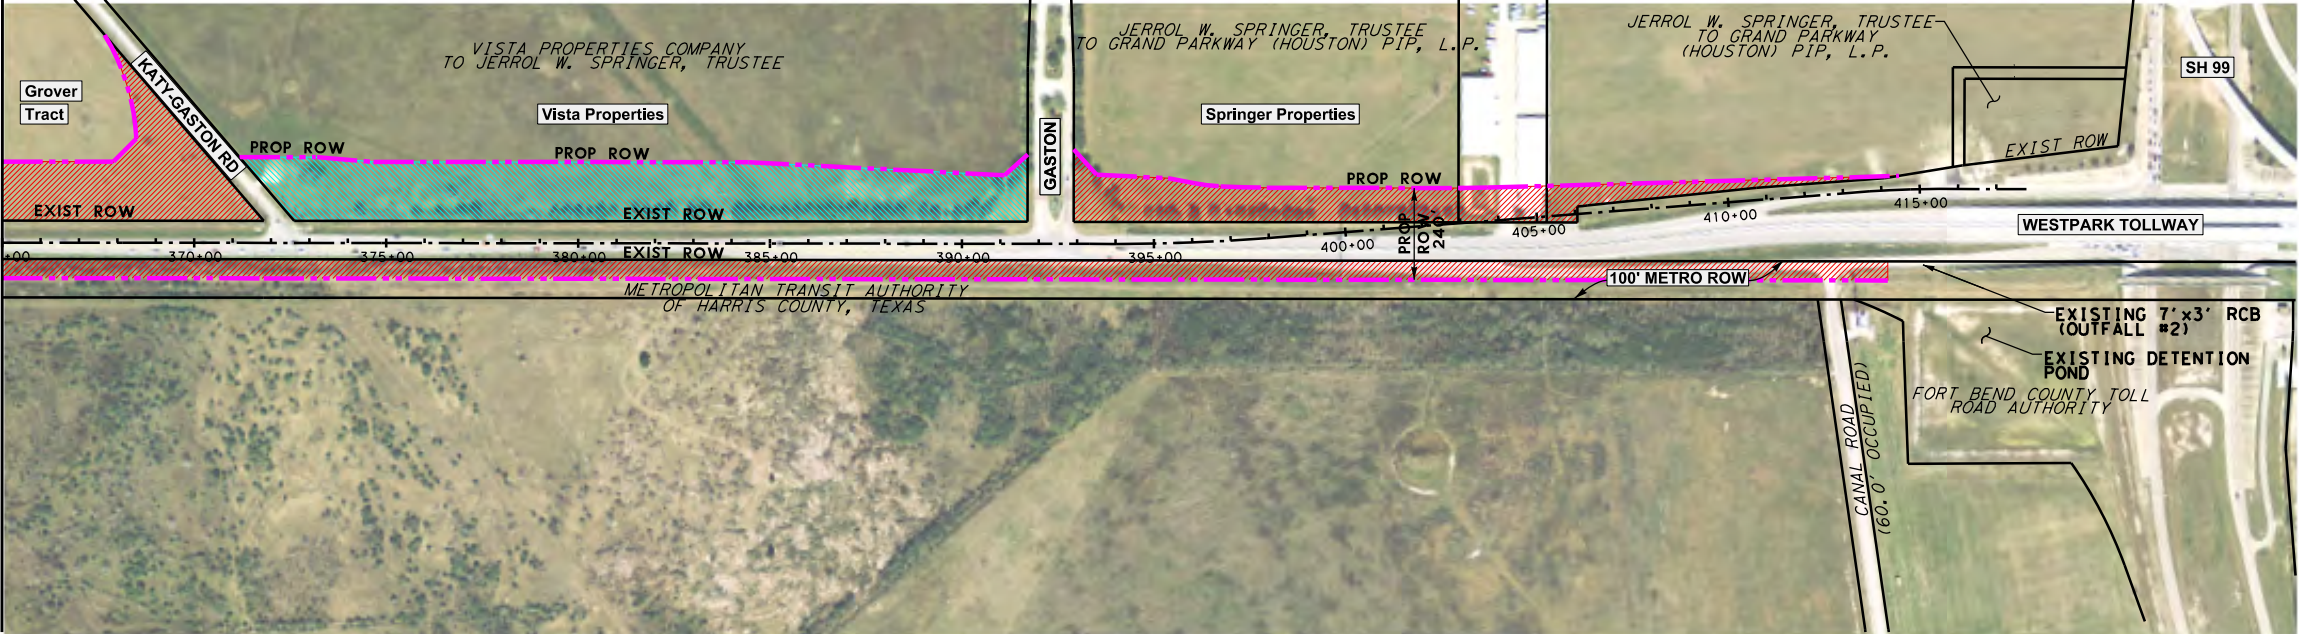

LEGEND

- ROW OWNED BY FBC 
- ROW TO BE PURCHASED 
- ROW TO BE DONATED 

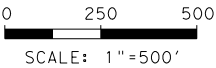

DAVID C. BALMOS, P.E.
Tx. REG. 86857
10/5/2010

FOR INTERIM REVIEW
NOT INTENDED FOR
CONSTRUCTION, BIDDING,
OR PERMIT PURPOSES

klotz  associates



FM 1093
WESTPARK TOLLWAY
ROW EXHIBIT
ALTERNATIVE 1

SHEET 3 OF 3

FED. RD. DIV. NO.	PROJECT NO.		SHEET NO.
STATE	DIST.	COUNTY	
TEXAS	HOU	FORT BEND	
CONT.	SECT.	JOB	HIGHWAY NO.
1258	03	902	FM 1093