


PLOT DATE: 10/5/2010
FILE NAME: J:\0262.014_000\01.00 Project Management\01.01 Project File Index\Westpark\Highway\Exhibits\09*31*10\Option 2\539tex*Option2*1.dgn

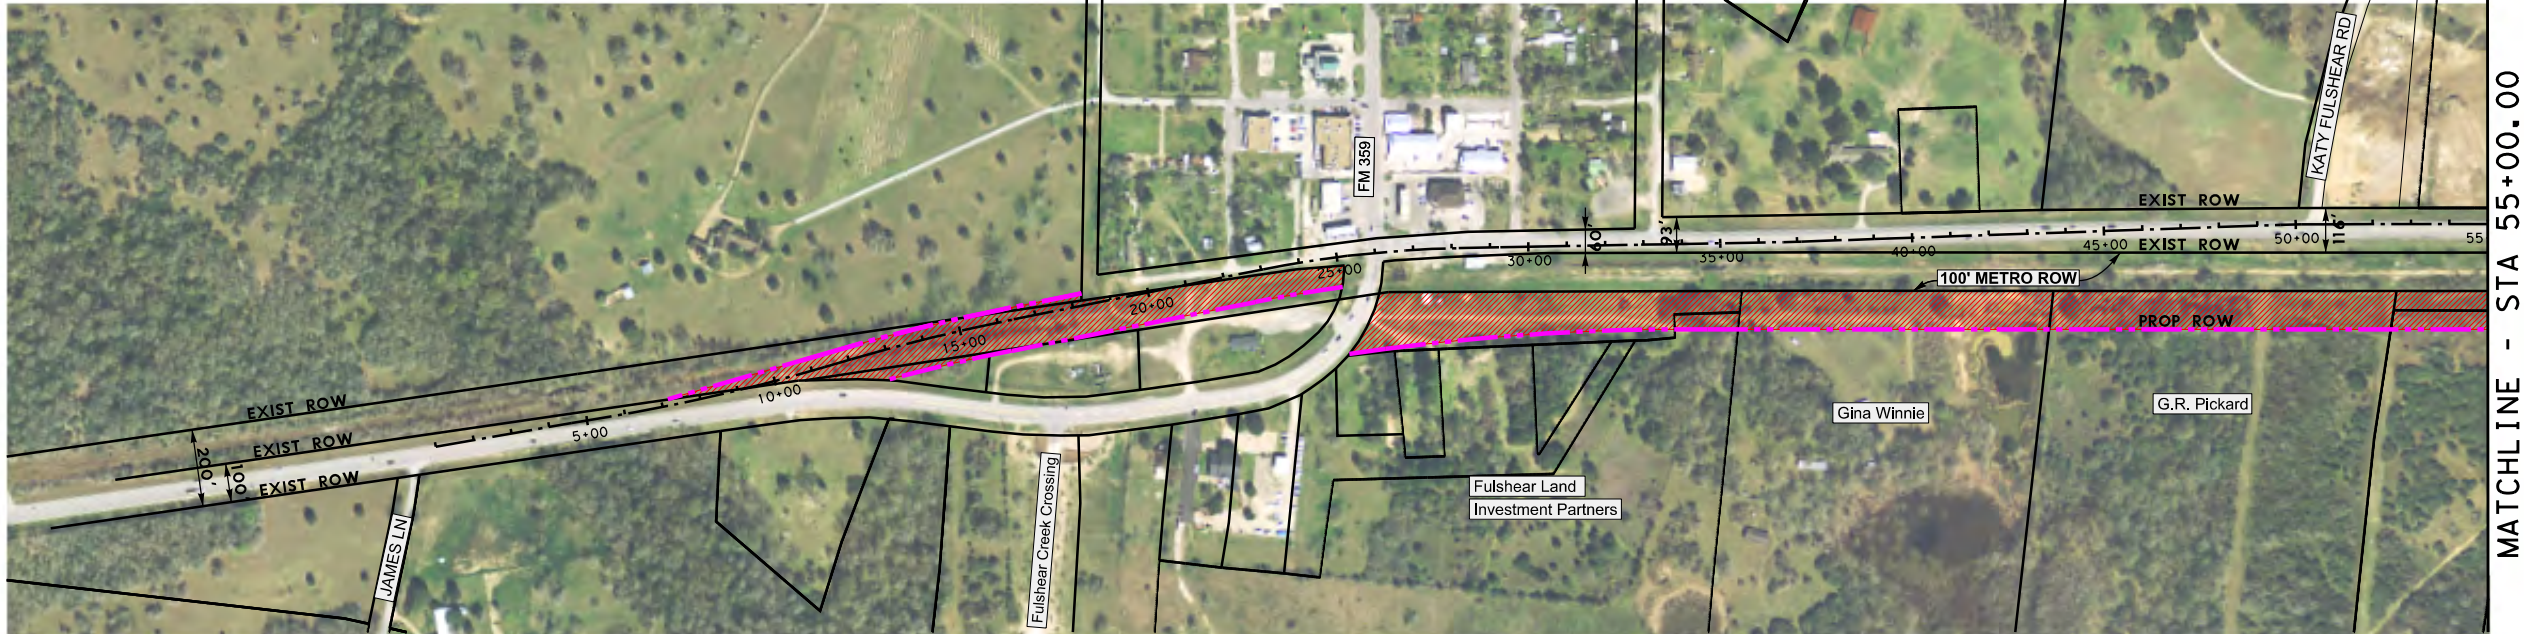

LEGEND



ROW OWNED BY FBC

ROW TO BE PURCHASED

ROW TO BE DONATED




MATCHLINE - STA 55+00.00

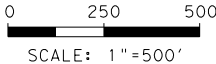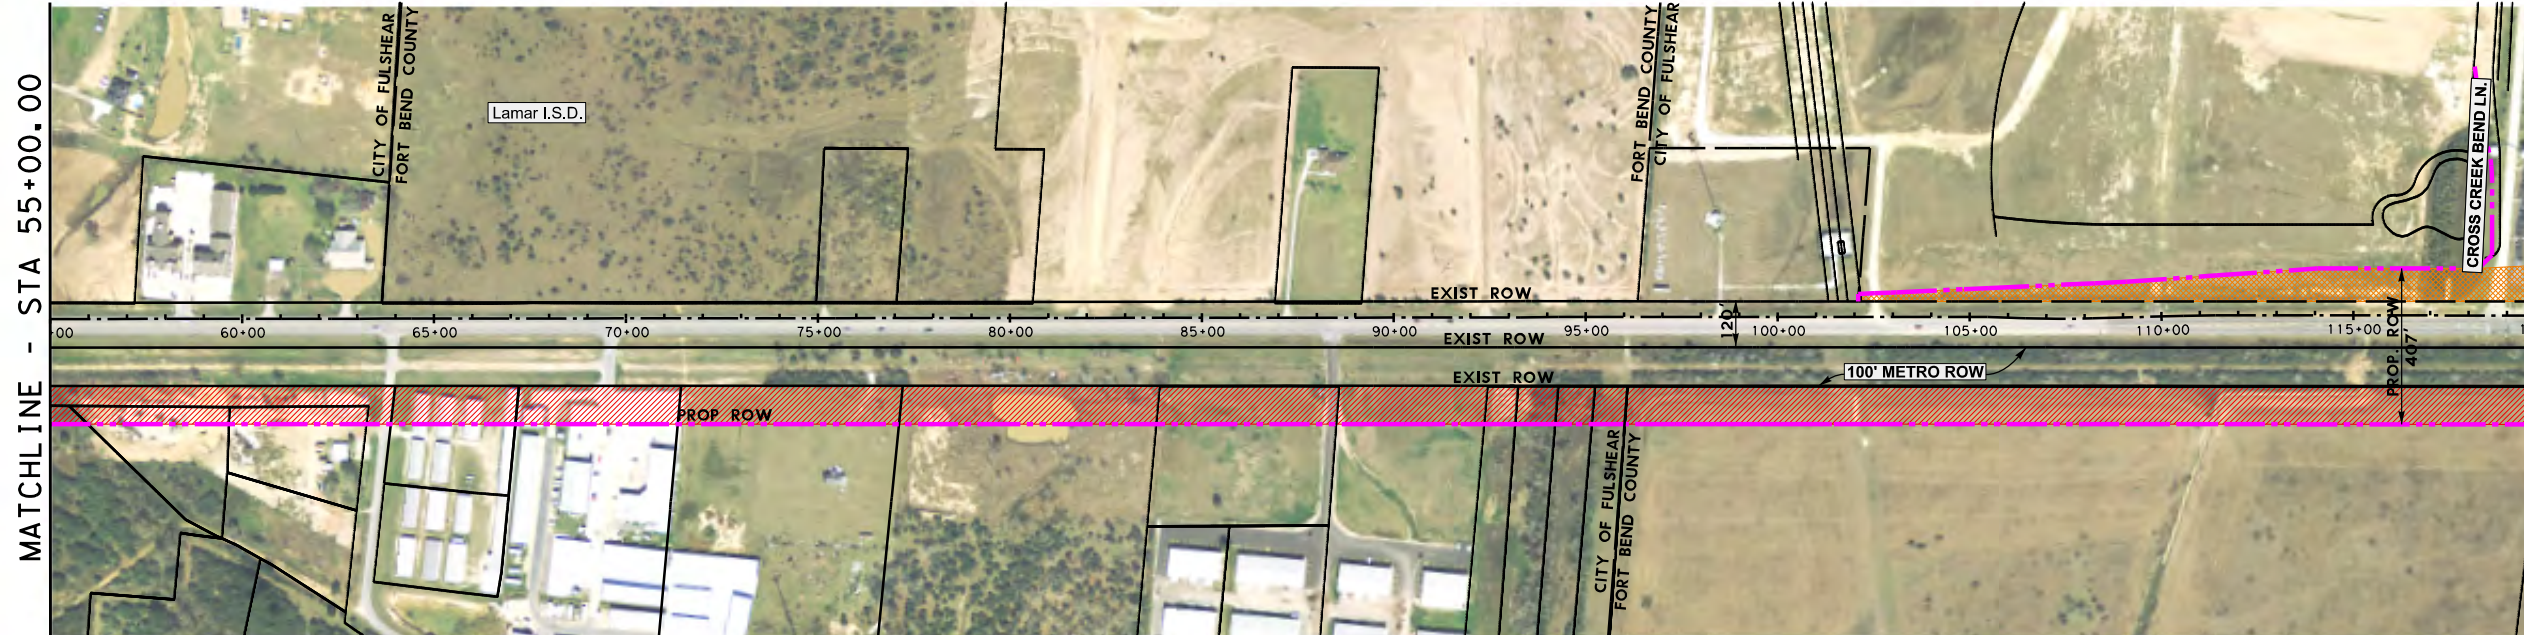

DAVID C. BALMOS, P.E.
Tx. REG. 86857
10/5/2010

FOR INTERIM REVIEW
NOT INTENDED FOR
CONSTRUCTION, BIDDING,
OR PERMIT PURPOSES

MATCHLINE - STA 120+00.00

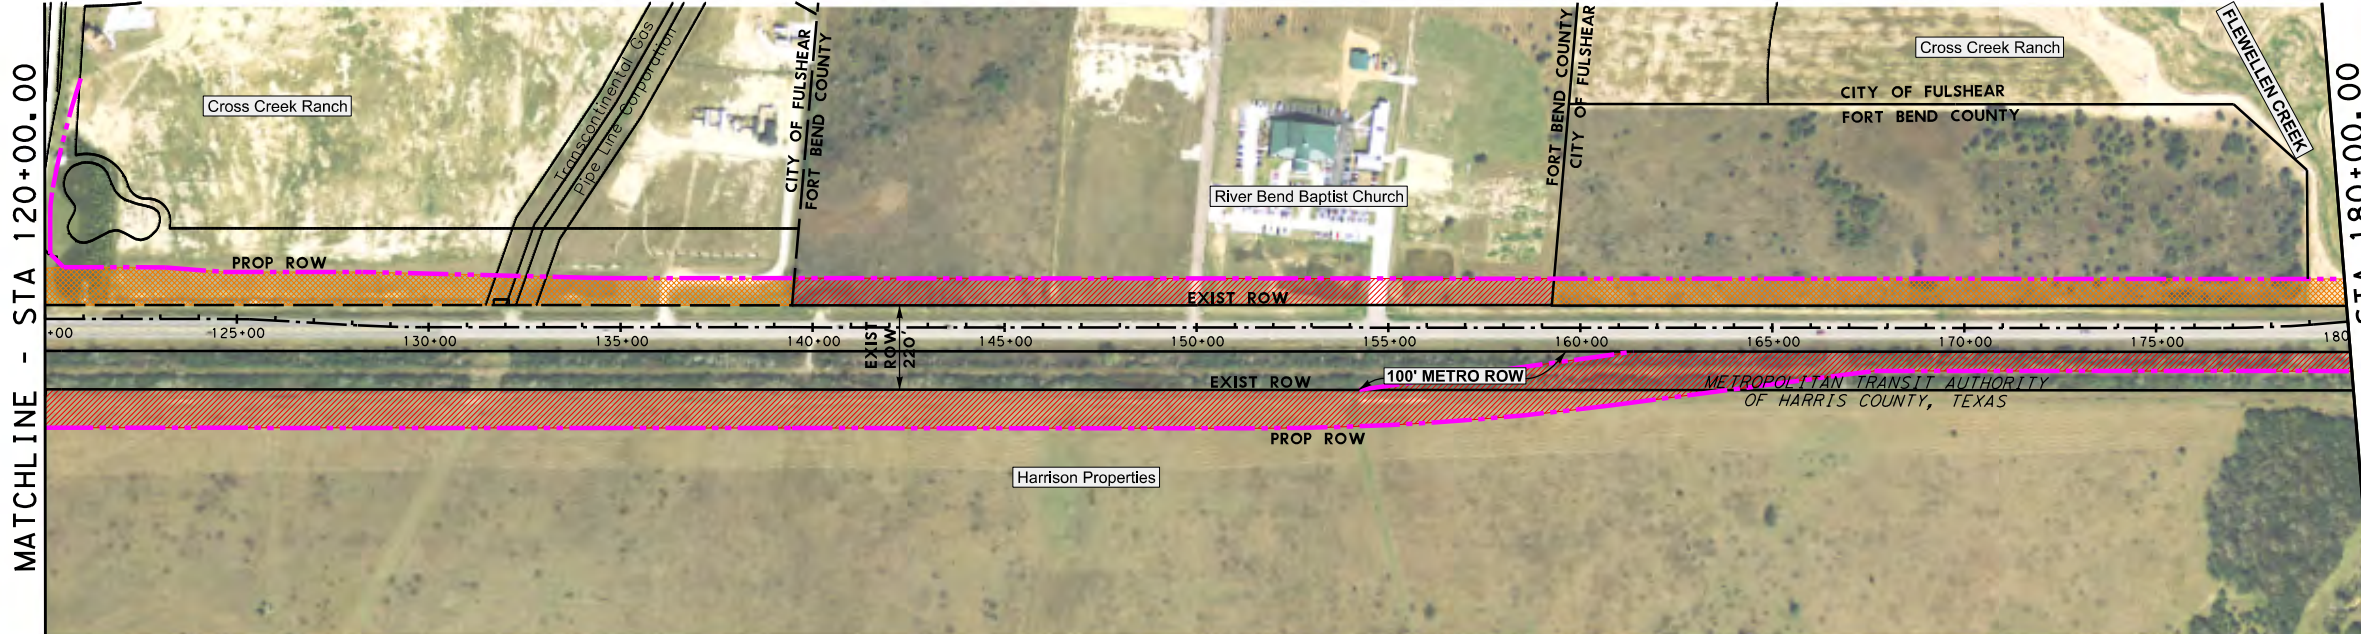

MATCHLINE - STA 120+00.00

MATCHLINE - STA 180+00.00

klotz associates




FM 1093
WESTPARK TOLLWAY
ROW EXHIBIT
ALTERNATIVE 2

SHEET 1 OF 3

FED. RD. DIV. NO.	PROJECT NO.		SHEET NO.
STATE	DIST.	COUNTY	
TEXAS	HOU	FORT BEND	
CONT.	SECT.	JOB	HIGHWAY NO.
1258	03	902	FM 1093

PLOT DATE: 10/5/2010
FILE NAME: J:\0262.014_000\01.00 Project Management\01.01 Project File Index\Westpark\Highway\Exhibits\09*31*10\Option 2\539tex*Option2*2.dgn

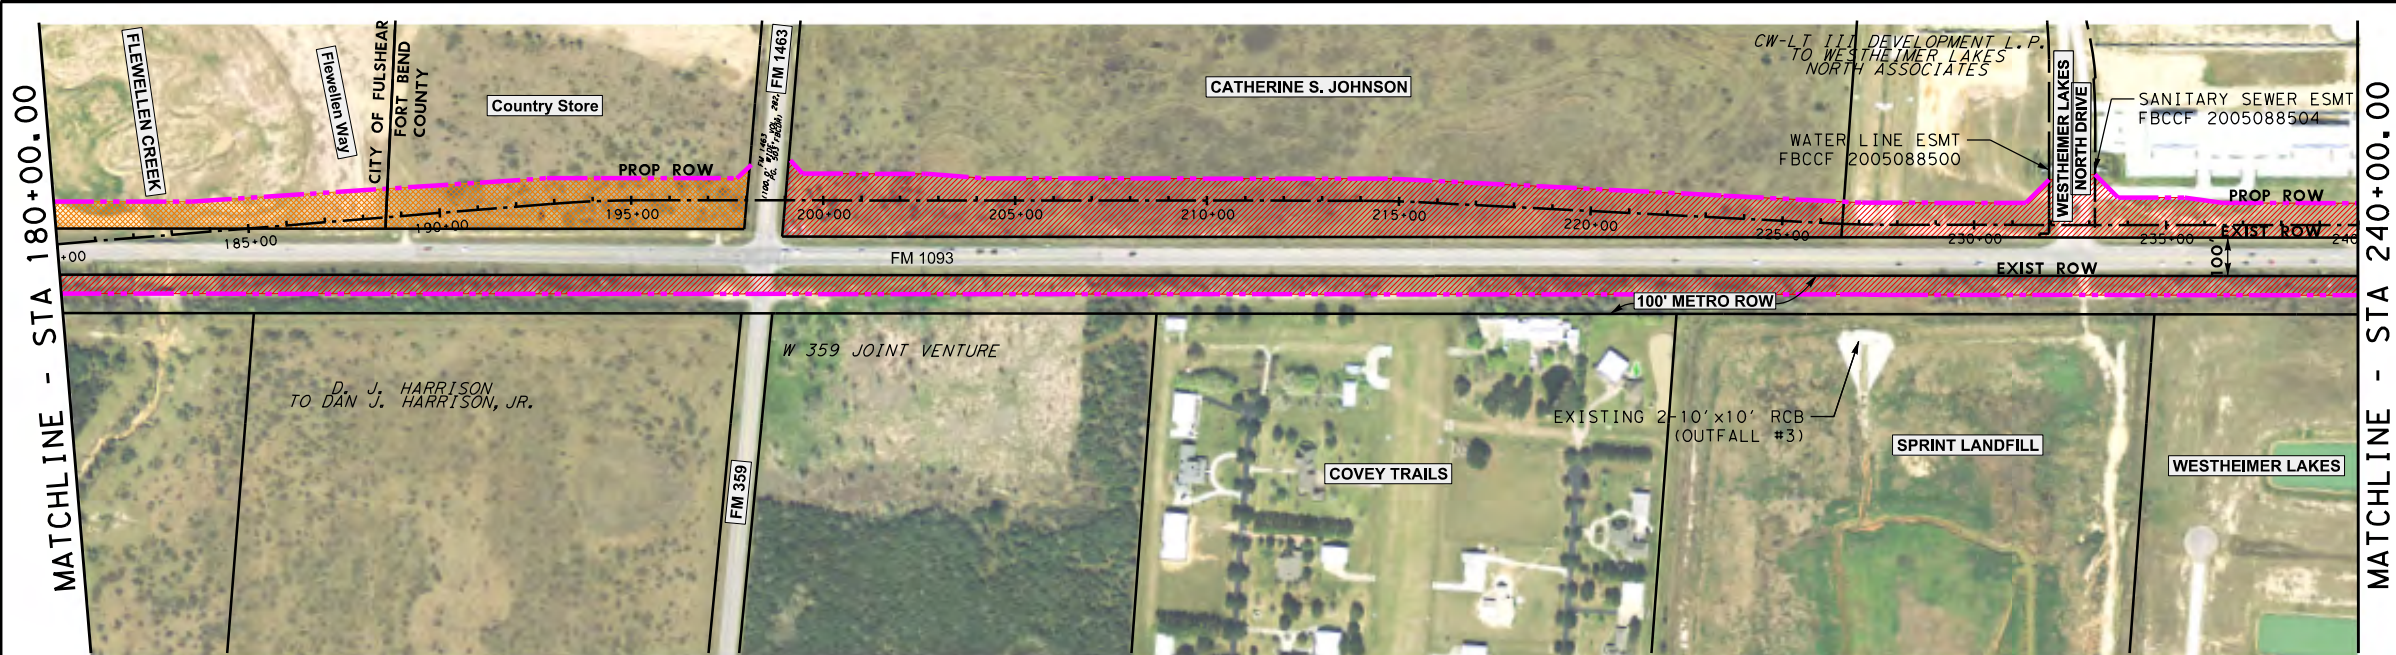


LEGEND

ROW OWNED BY FBC

ROW TO BE PURCHASED

ROW TO BE DONATED

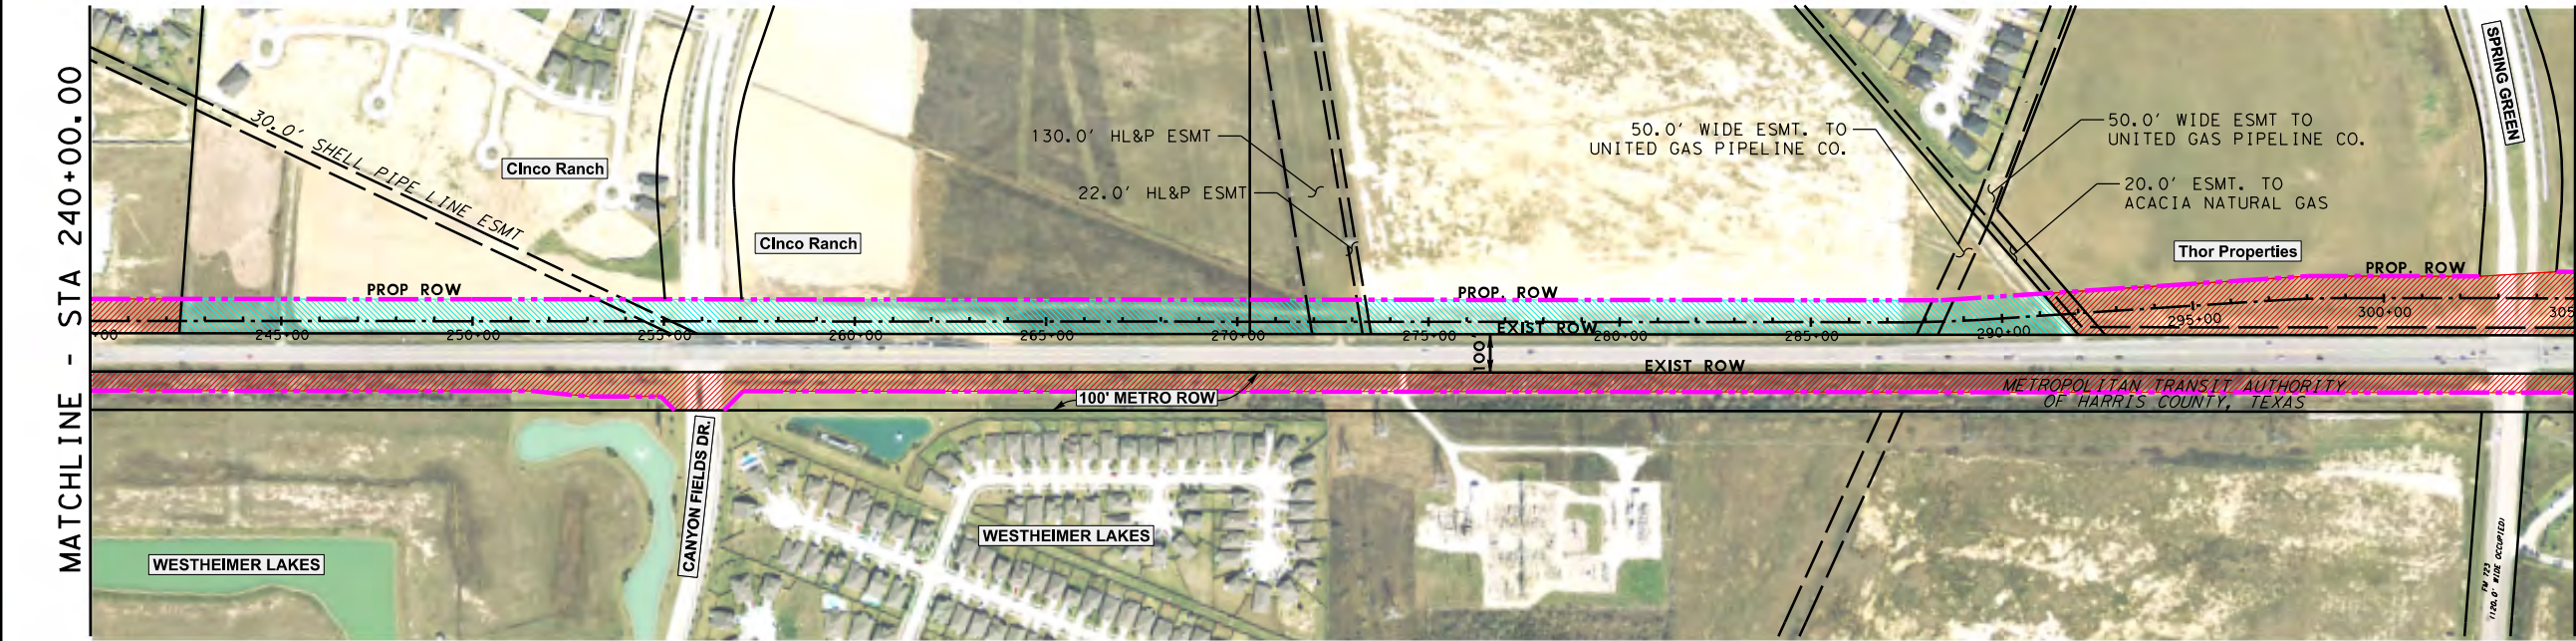


0 250 500

SCALE: 1"=500'

DAVID C. BALMOS, P.E.
Tx. REG. 86857
10/5/2010

FOR INTERIM REVIEW
NOT INTENDED FOR
CONSTRUCTION, BIDDING,
OR PERMIT PURPOSES

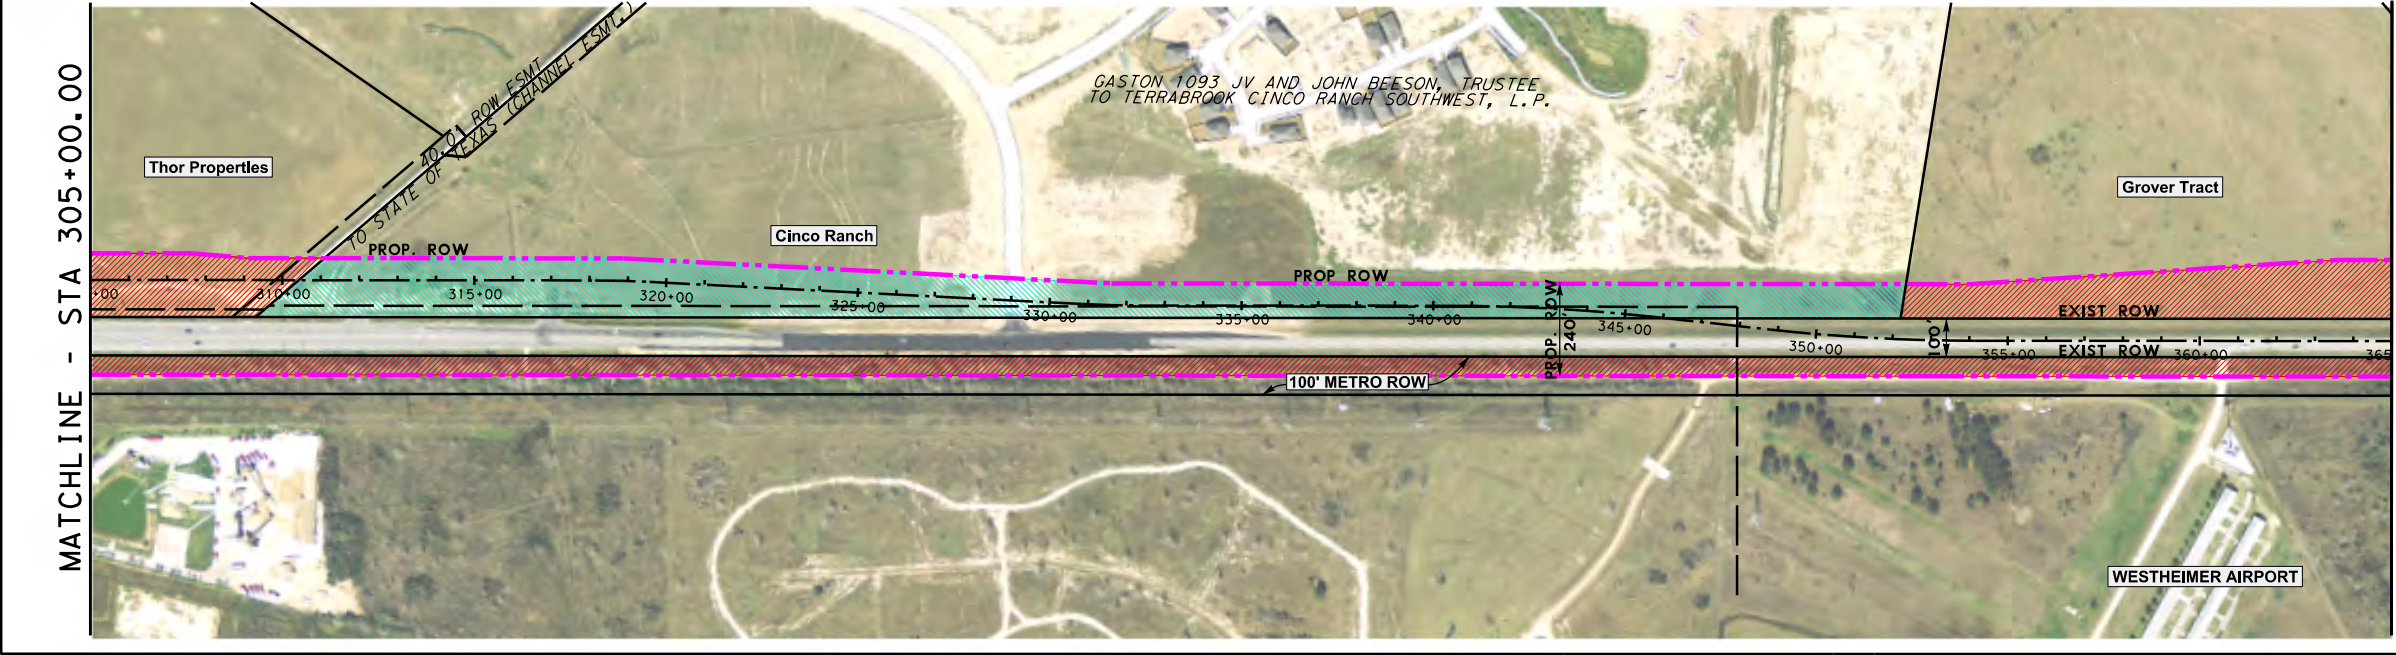

klotz associates

2010

Texas Department of Transportation


**FM 1093
WESTPARK TOLLWAY
ROW EXHIBIT
ALTERNATIVE 2**

SHEET 2 OF 3

FED. RD. DIV. NO.	PROJECT NO.		SHEET NO.
STATE	DIST.	COUNTY	
TEXAS	HOU	FORT BEND	
CONT.	SECT.	JOB	HIGHWAY NO.
1258	03	902	FM 1093

PLOT DATE: 10/5/2010
FILE NAME: J:\0262.014.000\01.00 Project Management\01.01 Project File Index\Westpark\High\dgn\Exhibits\09*31*10\Option 2\539tex*Option2*3.dgn

MATCHLINE - STA 365+00.00

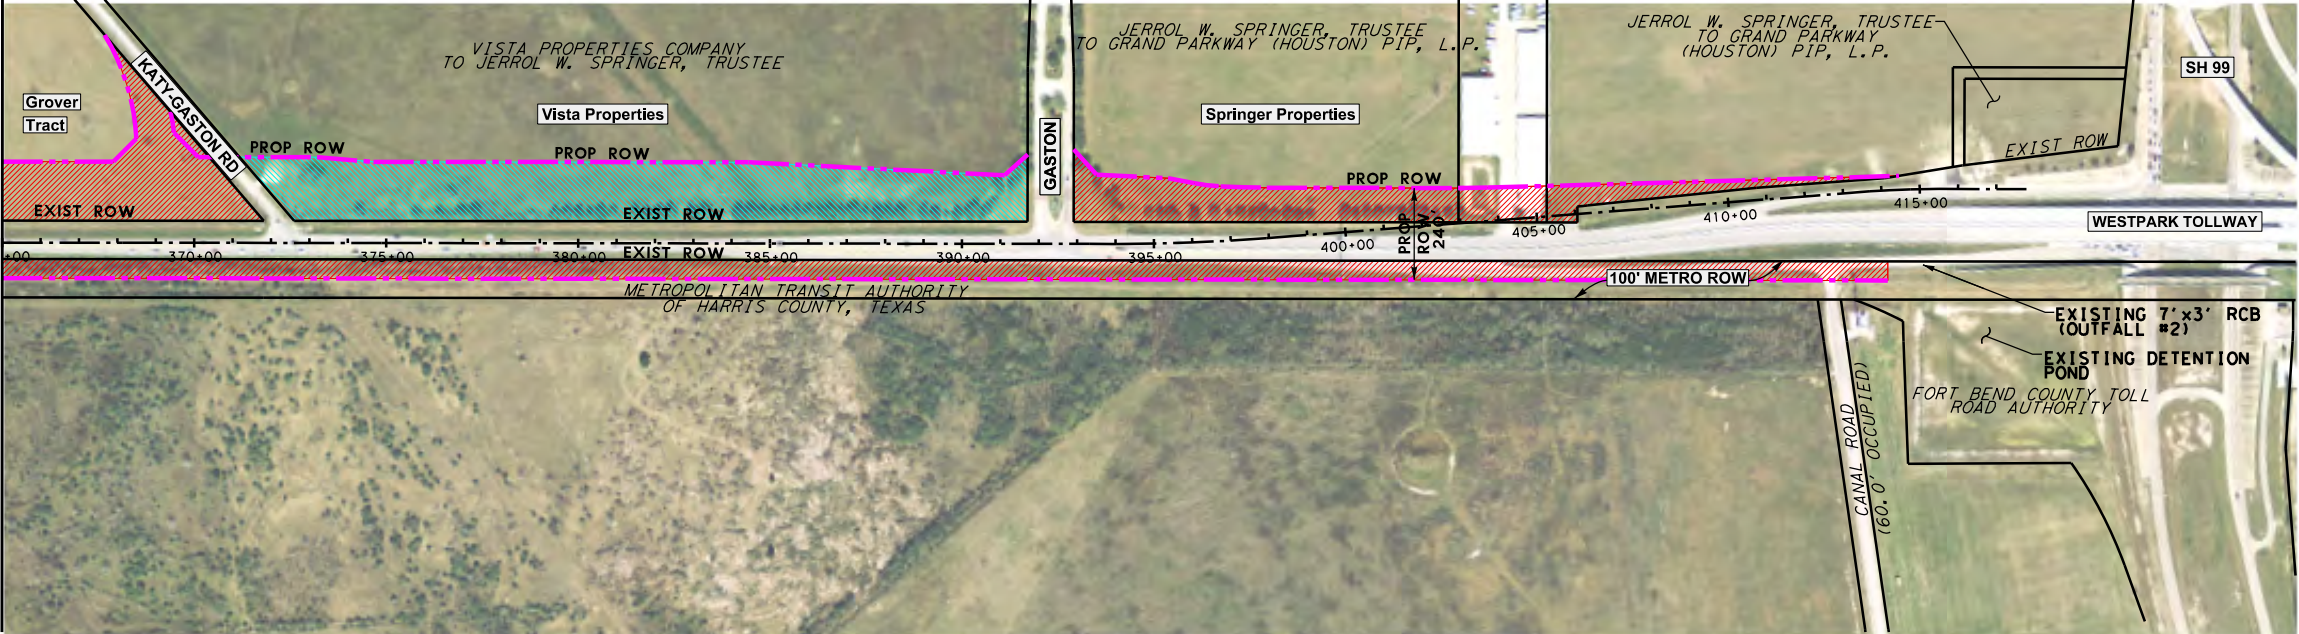

LEGEND


ROW OWNED BY FBC



ROW TO BE PURCHASED



ROW TO BE DONATED

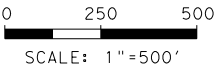

DAVID C. BALMOS, P.E.
Tx. REG. 86857
10/5/2010

FOR INTERIM REVIEW
NOT INTENDED FOR
CONSTRUCTION, BIDDING,
OR PERMIT PURPOSES

klotz  associates



2010

Texas Department of Transportation

FM 1093 WESTPARK TOLLWAY ROW EXHIBIT ALTERNATIVE 2

SHEET 3 OF 3

FED. RD. DIV. NO.	PROJECT NO.		SHEET NO.
STATE	DIST.	COUNTY	
TEXAS	HOU	FORT BEND	
CONT.	SECT.	JOB	HIGHWAY NO.
1258	03	902	FM 1093