

# REVIEW BY FORT BEND COUNTY COMMISSIONERS COURT

On this 12 day of OCTOBER, 2010, before the Fort Bend Commissioners Court came on to be heard and reviewed the accompanying notice of CENTERPOINT ENTEX

Job Location GREENBUSCH

Dated 10/05/10 BOND NO 22-022-417 Permit No. 83837  
to make use of certain Fort Bend County property subject to, "A Revised Order Regulating the Laying, Construction, Maintenance, and Repair of Buried Cables, Conduits, and Pole Lines, In, Under, Across or Along Roads, Streets, Highways, and Drainage Ditches in Fort Bend County, Texas, Under the Jurisdiction of the Commissioners Court of Fort Bend County, Texas," as passed by the Commissioners Court of Fort Bend County, Texas, date the 3<sup>rd</sup> day of August, 1987, recorded in Volume \_\_\_\_\_ of the Minutes of the Commissioners Court of Fort Bend County, Texas, to the extent that such order is not inconsistent with Article 1436a, Vernon's Texas Civil Statutes. Upon Motion of Commissioner Meyers, seconded by Commissioner Patterson, duly put and carried, it is ORDERED, ADJUGED AND DECREED that said notice of said above purpose is hereby acknowledged by the Commissioners Court of Fort Bend County, Texas, and that said notice be placed on record according to the regulation order thereof.

## Notes:

1. Evidence of review by the Commissioners Court must be kept on the job site and failure to do so constitutes grounds for job shutdown.
2. Written notices are required:
  - a. 48 hours in advance of construction start up, and
  - b. When construction is completed and ready for final inspection

Mail notices to: Permit Administrator  
Fort Bend County Engineering  
P.O. Box 1449  
Rosenberg, Texas 77471  
281-633-7500

3. This permit expires one (1) year from date of permit if construction has not commenced.

By

James Heyman  
County Engineer

By

N/A  
Drainage District Engineer/Manager

Presented to Commissioners Court  
and approved.

Recorded in Volume 10-12-10  
Minutes of Commissioners Court.

Clerk of Commissioners Court

By Thomas Fier  
Deputy



NOTICE OF PROPOSED CABLE, CONDUIT AND / OR POLE LINE ACTIVITY  
IN, UNDER, ACROSS OR ALONG ROADS, STREETS, HIGHWAYS AND DRAINAGE DITCHES  
IN FORT BEND COUNTY

APPLICANT'S JOB NO. WO#55424529  
PERMIT NO. 83837 PCT. NO. 3  
BOND NO. 22-022-417

Formal notice is hereby given that CENTERPOINT ENTEX  
proposes to lay, construct, maintain and / or repair cable, conduit, and / or pole  
line, in, under, across, or along roads, streets, highways and drainage  
ditches in Fort Bend County, as follows:

In, Under, or Across Roads, and / or Drainage Ditches

Road or Ditch Name	Distance & Direction From Nearest Intersection	Length of Crossing	Type of Construction Bored: Jacked: Driven: Cased			
Greenbusch Rd	210' SS row of Cherry Ranch	60'	X			

Along Roads and / or Drainage Ditches

Road or Ditch Name	Distance & Direction From Nearest intersection	To	Distance
Greenbusch Rd	1130' SS row of Cherry Ran	End of main	1130'

General Description

A 2" IP Plastic natural gas main crossing and along Greenbusch Rd. as shown on attached drawing.

The location and description of the proposed installation and appurtenances is more fully shown on the attached detail drawings. The laying, construction, maintenance and / or repair of the proposed installation shall be subject to "A Revised Order Regulating the Laying, Construction, Maintenance and / or Repair of Cables, Conduits, and / or Pole Lines, In, Under, Across, or Along Roads, Streets, Highways and Drainage Ditches in Fort Bend County, Texas, Under the Jurisdiction of the Commissioners Court of Fort Bend County, Texas," as passed by Commissioners Court of Fort Bend County, Texas, dated the 3rd. day of August, 1987, recorded in Volume 639 of the Minutes of the Commissioners Court of Fort Bend County, Texas. **To Serve: 3518 Greenbusch Rd.**

Written notices are required: 1) 48 hours in advance of start of construction and 2) when construction is complete and ready for final inspection.

Mail To: Permit Administrator / Fort Bend County Engineering  
P. O. Box 1449, Rosenberg, Texas 77471

Violation of requirements shall constitute grounds for job shut down.

COMPANY NAME: CenterPoint Entex  
AGENT and / or OWNER

Cynthia L. Westcott  
(Signature)

NAME & TITLE: Cynthia L. Westcott  
New Const. & System Imp. Mgr.  
(Please Print)

DATE: 9/29/10

ADDRESS: 1111 Louisiana - Ste. 1265B  
(Street / P.O. Box)

Houston Texas 77002  
City State Zip  
TELEPHONE NO: (713) 207-4265 - Carter Hood  
(accessible 24 hrs/day, 7 days/week)

55424529	FACE	
	OP MA	
	KM	
	LAMB	
	TC	
	SZ	
	SOG	

**LEGEND:**  
EXIST. MAIN  
PROP. 2" IP PLA  
WO#55424529  
PROP. 5# ANODE

GENERAL NOTES:

1- CRITERIA TO BE USED FOR WIRE SELECTION W/ PLASTIC GAS LINES

A- USE #14 TRACER V RESIDENTIAL SERV

B- USE #14 TRACER V SHORT BORES UP OTHER NON-BRACED

C- USE #10 TRACER W BORES LONGER THAN

D- USE #8 TRACER W FOR LARGE BAYON AND OTHER EXTREME SITUATIONS AND O INSPECTOR APPRO PRIOR TO WORK.

2- TEST PRESSURE 10'

**3518 GREEN**

**PURPOSE:**  
TO SERVE 1 CUSTOMER  
FT.BEND COUNTY.


DESIGNER: CARTELL  
PHONE#: 713-201-1100  
DRAWN BY: Becky  
DESIGN DATE: 9/16/2010

ESTIMATED COST:  
CONTRIBUTION:  
DATE NEEDED:

RECOMMENDED BY:  
DATE:

APPROVED BY: Cindy  
DATE: 09/29/2010

SCALE: 1" = 150'  
SHEET: 1 OF 1

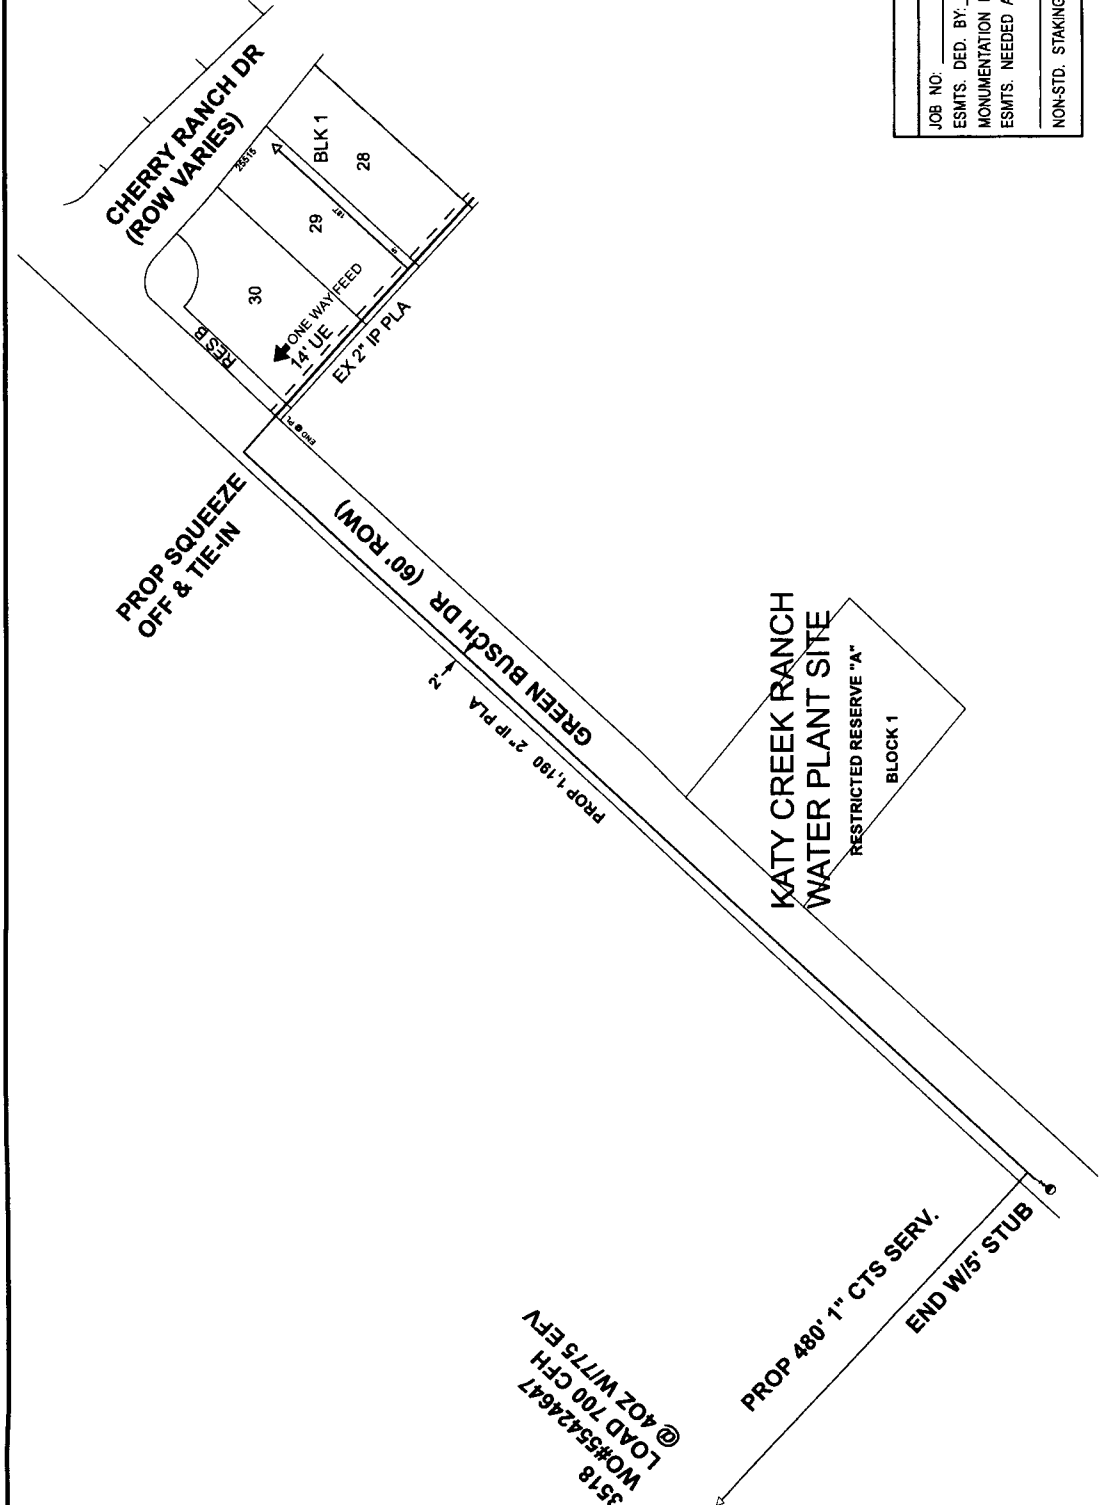

**GAS STAKING**

JOB NO. \_\_\_\_\_ BY: \_\_\_\_\_ DATE: \_\_\_\_\_

ESMTS. DED. BY: \_\_\_\_\_ ESMT. DOCUMENTS: \_\_\_\_\_

MONUMENTATION FND: \_\_\_\_\_ PLAT. DISTS. CHG: \_\_\_\_\_

ESMTS. NEEDED AT: \_\_\_\_\_

NON-STD. STAKING: \_\_\_\_\_ REASON: \_\_\_\_\_

LOT NUMBER CHART					
Material Number	Section	Main	Footage	Pipe Cal.	Lot No.
	A				
	B				
	C				
	D				
	E				
	F				
	G				
	ALL				