

REVIEW BY FORT BEND COUNTY COMMISSIONERS COURT

On this 26 day of OCTOBER, 2010, before the Fort Bend Commissioners Court came on to be heard and reviewed the accompanying notice of AT & T TEXAS

Job Location FARMER ROAD

Dated 10/14/10 BOND NO CHI-001686693-01 Permit No. 83844 to make use of certain Fort Bend County property subject to, "A Revised Order Regulating the Laying, Construction, Maintenance, and Repair of Buried Cables, Conduits, and Pole Lines, In, Under, Across or Along Roads, Streets, Highways, and Drainage Ditches in Fort Bend County, Texas, Under the Jurisdiction of the Commissioners Court of Fort Bend County, Texas," as passed by the Commissioners Court of Fort Bend County, Texas, date the 3rd day of August, 1987, recorded in Volume _____ of the Minutes of the Commissioners Court of Fort Bend County, Texas, to the extent that such order is not inconsistent with Article 1436a, Vernon's Texas Civil Statutes. Upon Motion of Commissioner Meyers, seconded by Commissioner Prestage, duly put and carried, it is ORDERED, ADJUGED AND DECREED that said notice of said above purpose is hereby acknowledged by the Commissioners Court of Fort Bend County, Texas, and that said notice be placed on record according to the regulation order thereof.

Notes:

1. Evidence of review by the Commissioners Court must be kept on the job site and failure to do so constitutes grounds for job shutdown.
2. Written notices are required:
 - a. 48 hours in advance of construction start up, and
 - b. When construction is completed and ready for final inspection

Mail notices to: Permit Administrator
Fort Bend County Engineering
P.O. Box 1449
Rosenberg, Texas 77471
281-633-7500

3. This permit expires one (1) year from date of permit if construction has not commenced.

By

[Signature]
County Engineer

Presented to Commissioners Court and approved.

Recorded in Volume 10-2610
Minutes of Commissioners Court.

By

N/A
Drainage District Engineer/Manager

Clerk of Commissioners Court

By [Signature]
Deputy

COUNTY OF FORT BEND

Engineering Department

P.O. BOX 1449

Rosenberg, Texas 77471-1449

Johnny Ortega

Permit Administrator

1124 Blume Road

Phone: (281) 341-7500

PERMIT APPLICATION REVIEW FORM FOR CABLE, CONDUIT, AND POLE LINE ACTIVITY IN FORT BEND COUNTY

PERMIT NO. 083844

The following "Notice of Proposed Cable, Conduit, and/or Pole Line activity in Fort Bend County" and accompanying attachments have been reviewed and the notice conforms to appropriate regulations set by Commissioner's Court of Fort Bend County, Texas.

- X (1) Complete Application Form.
- X a. Name of road, street, and/or drainage ditch affected.
- X b. Vicinity map showing course of direction.
- c. Plans and specifications.

- (2) Bond:
- District Attorney, approval when applicable.
- X Perpetual bond currently posted.
- No. CHI-001686693-01
- Amount \$25,000.00
- Performance bond submitted.
- No.
- Amount
- Cashier's Check.
- No.
- Amount

- (3) Verbal permission given for emergencies, to start construction before approved in Commissioner's Court.

 Precinct Engineer Acknowledgment Date

 Precinct Commissioner Acknowledgment Date

- (4) Adam Wright
- Drainage District Approval when applicable

We have reviewed this project and agree it meets minimum requirements.

Johnny Ortega

Johnny Ortega CFM/ Permit Administrator

(REVISED 5/30/08)

10/13/2010

Date

NOTICE OF PROPOSED CABLE, CONDUIT AND/OR POLE LINE ACTIVITY
IN, UNDER, ACROSS OR ALONG ROADS, STREETS, HIGHWAYS AND DRAINAGE DITCHES
IN FORT BEND COUNTY

APPLICANT'S JOB NO. 7919407
PERMIT NO. 83844 PCT. NO. 3
BOND NO. CH-001696693-01

FORMAL NOTICE IS HEREBY GIVEN THAT AT&T Texas
PROPOSES TO LAY, CONSTRUCT, MAINTAIN AND/OR REPAIR CABLE, CONDUIT AND/OR POLE LINE, IN, UNDER, ACROSS, OR
ALONG ROADS, STREETS, HIGHWAYS AND DRAINAGE DITCHES IN FORT BEND COUNTY, AS FOLLOWS:

IN, UNDER, OR ACROSS ROADS AND/OR DRAINAGE DITCHES

ROAD OR DITCH NAME	DISTANCE & DIRECTION FROM NEAREST INTERSECTION	LENGTH OF CROSSING	TYPE OF CONSTRUCTION			
			BORED	JACKED	DRIVEN	CASE
FARMER RD	SOUTH OF OYSTER CREEK	90'	X			

ALONG ROADS AND/OR DRAINAGE DITCHES

ROAD OR DITCH NAME	DISTANCE & DIRECTION FROM NEAREST INTERSECTION	TO	DISTANCE
FARMER RD	1400' SOUTH OF SKINNER LN	SOUTH OF OYSTER CREEK	3100'

GENERAL DESCRIPTION

AT&T PROPOSES TO BURY FIBER CABLE IN WEST R.O.W. OF FARMER RD, STARTING FROM EXISTING AT&T MANHOLE TO
SOUTH OF OYSTER CREEK.

THE LOCATION AND DESCRIPTION OF THE PROPOSED INSTALLATION AND APPURTENANCES IS MORE FULLY SHOWN ON THE
ATTACHED DETAIL DRAWINGS. THE LAYING, CONSTRUCTION, MAINTENANCE AND/OR REPAIR OF THE PROPOSED INSTALLATION
SHALL BE SUBJECT TO "A REVISED ORDER REGULATING THE LAYING, CONSTRUCTION, MAINTENANCE AND/OR REPAIR OF
CABLES, CONDUITS, AND/OR POLE LINES, IN, UNDER, ACROSS, OR ALONG ROADS, STREETS, HIGHWAYS AND DRAINAGE
DITCHES IN FORT BEND COUNTY, TEXAS, UNDER THE JURISDICTION OF THE COMMISSIONERS COURT OF FORT BEND
COUNTY, TEXAS" AS PASSED BY COMMISSIONERS COURT OF FORT BEND COUNTY, TEXAS, DATED THE 3RD DAY OF
AUGUST, 1987, RECORDED IN VOLUME 639 OF THE MINUTES OF THE COMMISSIONERS COURT OF FORT BEND COUNTY,
TEXAS.


WRITTEN NOTICES ARE REQUIRED: 1) 48 HOURS IN ADVANCE OF START OF CONSTRUCTION AND 2) WHEN CONSTRUCTION
IS COMPLETE AND READY FOR FINAL INSPECTION.

MAIL TO: PERMIT ADMINISTRATOR/FORT BEND COUNTY ENGINEERING
P.O. BOX 1449, ROSENBERG, TX 77471

VIOLATION OF REQUIREMENTS SHALL CONSTITUTE GROUNDS FOR JOB SHUT DOWN.

COMPANY NAME: AT&T Texas
AGENT AND/OR OWNER
Lequan Lee
(SIGNATURE)
NAME & TITLE: LEQUAN LEE, MGR OSP PLNG & ENG DESIGN
(PLEASE PRINT)
DATE: 10/07/10
ADDRESS: 1110 LOUISE, 1ST FLOOR
(STREET/P.O.BOX)
ROSENBERG TEXAS 77471
CITY STATE ZIP
TELEPHONE NO: 281 341-2442

(ACCESSIBLE 24 HRS/DAY, 7 DAYS/WEEK)

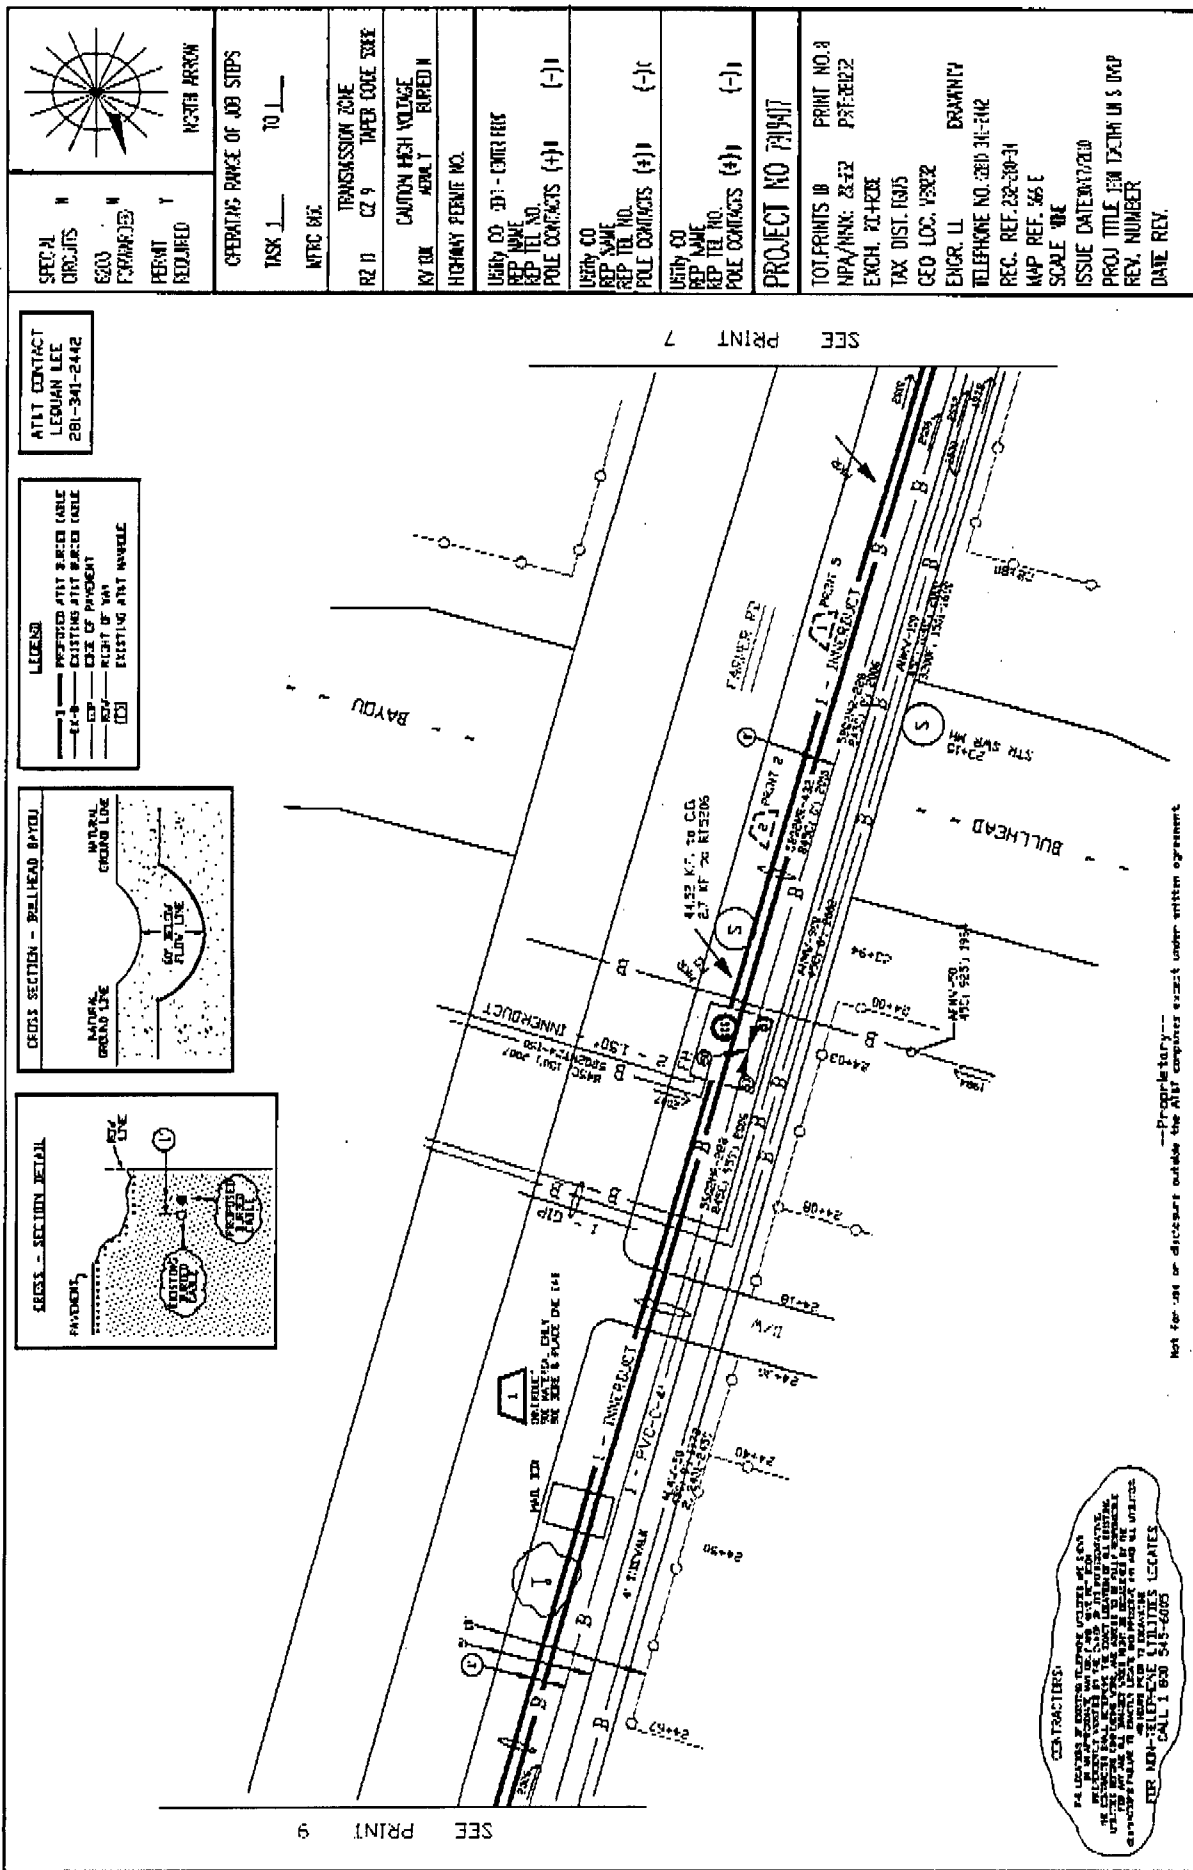

LEGEND

- B — PROPOSED AT&T BURIED CABLE
- EX-B — EXISTING AT&T BURIED CABLE
- EDP — EDGE OF PAVEMENT
- RDW — RIGHT OF WAY
- [] — EXISTING AT&T MANHOLE

AT&T CONTACT
LEQUAN LEE
281-341-2442

SPECIAL
CIRCUITS N

6203
FORWARDED N

PERMIT
REQUIRED Y

NORTH ARROW

OPERATING RANGE OF JOB STEPS

TASK _____ TO _____

MFR C 845

TRANSMISSION ZONE
RZ 0 C2 9 TAPER CODE 53802

CAUTION HIGH VOLTAGE
KV 1300 AERIAL T BURIED N

HIGHWAY PERMIT NO.

UTILITY CO. CMT - CENTER POINT

REP NAME
REP TEL NO
POLE CONTACTS (+) 0 (-) 0

UTILITY CO
REP NAME
REP TEL NO
POLE CONTACTS (+) 0 (-) 0

UTILITY CO
REP NAME
REP TEL NO
POLE CONTACTS (+) 0 (-) 0

PROJECT NO 7919407

TOT. PRINTS 18 PRINT NO. 3
NPA/NNX: 281-232 PRT: 281232

EXCH. RICH-RDSE

TAX DIST. F6009

GEO LOC. V89232

ENGR. LL

TELEPHONE NO. (281) 341-2442

REC. REF. 232-280-23

MAP REF. 566 E

SCALE NONE

ISSUE DATE 10/07/2000

PROJ. TITLE 1200 TMOOTH LN S DVL P

REV. NUMBER

DATE REV.


CONTRACTORS:

THE LOCATIONS OF EXISTING TELEPHONE UTILITIES ARE SHOWN IN AN APPROXIMATE MANNER AND HAVE NOT BEEN INDEPENDENTLY VERIFIED BY THE OWNER OR ITS REPRESENTATIVE. THE CONTRACTOR SHALL BE RESPONSIBLE FOR VERIFYING THE LOCATION OF ALL UTILITIES PRIOR TO ANY AND ALL WORK. THE CONTRACTOR SHALL BE RESPONSIBLE FOR ANY AND ALL DAMAGES WHICH MIGHT BE OCCASIONED BY THE CONTRACTOR'S FAILURE TO EXACTLY LOCATE AND PRESERVE ANY AND ALL UTILITIES.

FOR NON-TELEPHONE UTILITIES LOCATES
CALL 1 800 545-6005

--Proprietary--

Not for use or disclosure outside the AT&T companies except under written agreement.

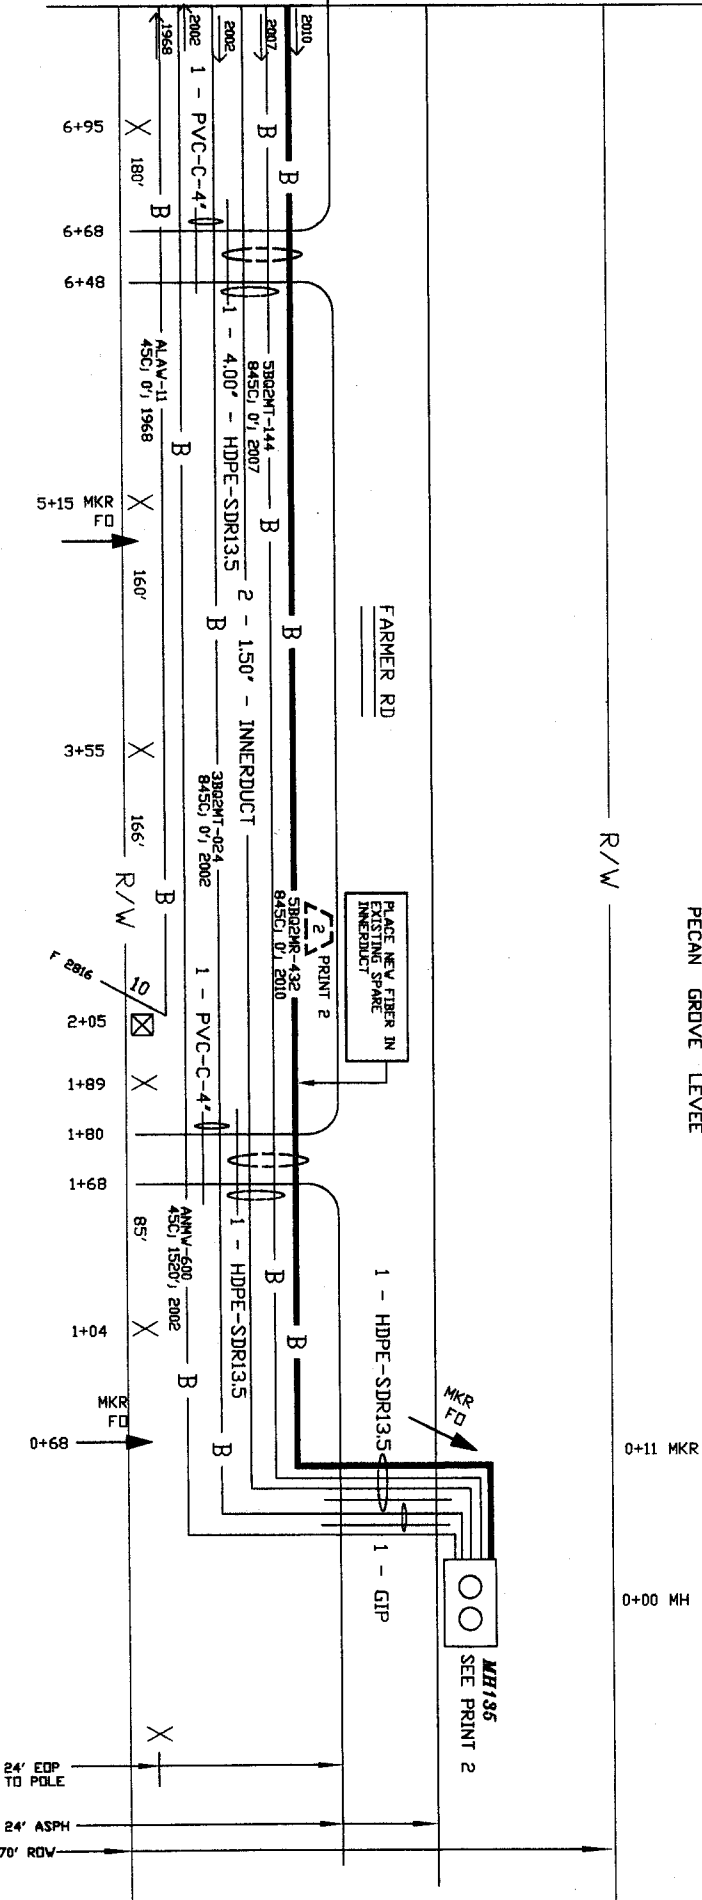



--Proprietary--
Not for use or disclosure outside the Alstom companies except under written agreement

TASK _____ TO _____

TRANSMISSION ZONE

RZ 0	CZ 9	TAPER CODE	53080
------	------	------------	-------

CAUTION HIGH VOLTAGE
AERIAL Y BURIED N
KV 13.00

HIGHWAY PERMIT NO.

Utility CO CENT - CENTER PLANT

REP TEL NO.

TOLL CONTINUED

REP, NAME

POLE CONTACTS (+) (-)

1 Killy M

REP NAME
IDED TEL NO

POLE CONTACTS (+)0	(-)0
1	1
2	2
3	3
100	100

PROJECT NO 7919407

TOT.PRINTS 18 PRINT NO. 4

NPA/NNX: 281-232 PR1:281232

אברהם, יצחק, ויעקב

CEC 100 1/1000333

ENGR 11 DRAWN BY

TELEPHONE NO. (281) 341-2442

REC. REF. 232-280-23


SCALE RATE


ISSUE DATE

PROJ TITLE 1200 TIMOTHY LNS DVLP

REV. NUMBER

DATE REV.

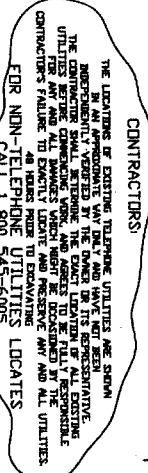

SPECIAL CIRCUITS	N	
6203 FORWARDED	N	
PERMIT REQUIRED	Y	
OPERATING RANGE OF JOB STEPS TASK _____ TO _____ MTRC 845C		
TRANSMISSION ZONE RZ 0 C2 9 TAPER CODE 58882 CAUTION HIGH VOLTAGE RY 1200 AERIAL Y BURIED N		
HIGHWAY PERMIT NO.		
Utility CO REP NAME REP TEL NO. POLE CONTACTS (+) 0 (-) 0	CEN - CENTER POINT REP NAME REP TEL NO. POLE CONTACTS (+) 0 (-) 0	
Utility CO REP NAME REP TEL NO. POLE CONTACTS (+) 0 (-) 0		
PROJECT NO 7919407		
TOT. PRINTS 18 NPA/MNX: 281-222 EXCH. RICH-ROSE TAX DIST. F5809 GEO LOC. W89222 ENGR. LL TELEPHONE NO. (281) 341-2442 REC. REF. 232-280-23 MAP REF. 566 E SCALE NONE ISSUE DATE 10/07/2000	PRINT NO. 5 PRT.:281222 DRAWING	
PROJ. TITLE 1200 TIMOTHY LN S DWP REV. NUMBER DATE REV.		

SPECIAL
CIRCUITS
6203
FORWARDED
N
PERMIT
REQUIRED
Y

NORTH ARROW

OPERATING RANGE OF JOB STEPS
TASK _____ TO _____

MTRC 945C

TRANSMISSION ZONE
RZ 0 CZ 9 TAPER CODE 53802

CAUTION HIGH VOLTAGE
KV 1320 AERIAL Y BURIED N

HIGHWAY PERMIT NO.

Utility CO CNT - CENTER POINT
REP NAME
REP TEL NO.
POLE CONTACTS (+) 0 (-) 0

Utility CO
REP NAME
REP TEL NO.
POLE CONTACTS (+) 0 (-) 0

Utility CO
REP NAME
REP TEL NO.
POLE CONTACTS (+) 0 (-) 0


PROJECT NO 7919407

TOT. PRINTS 18 PRINT NO. 6
NPA/NNX: 281-222 PRT: 281-222

EXCH. RICH-RISE
TAX DIST. 15075
GEO LOC. W9232

ENGR. LL DRAWN/DIV
TELEPHONE NO. (281) 341-2442
REC. REF. 232-280-34
MAP REF. 566 E
SCALE NINE

ISSUE DATE 10/07/2000
PROJ TITLE 1200 TIMOTHY LN S DWP
REV. NUMBER
DATE REV.

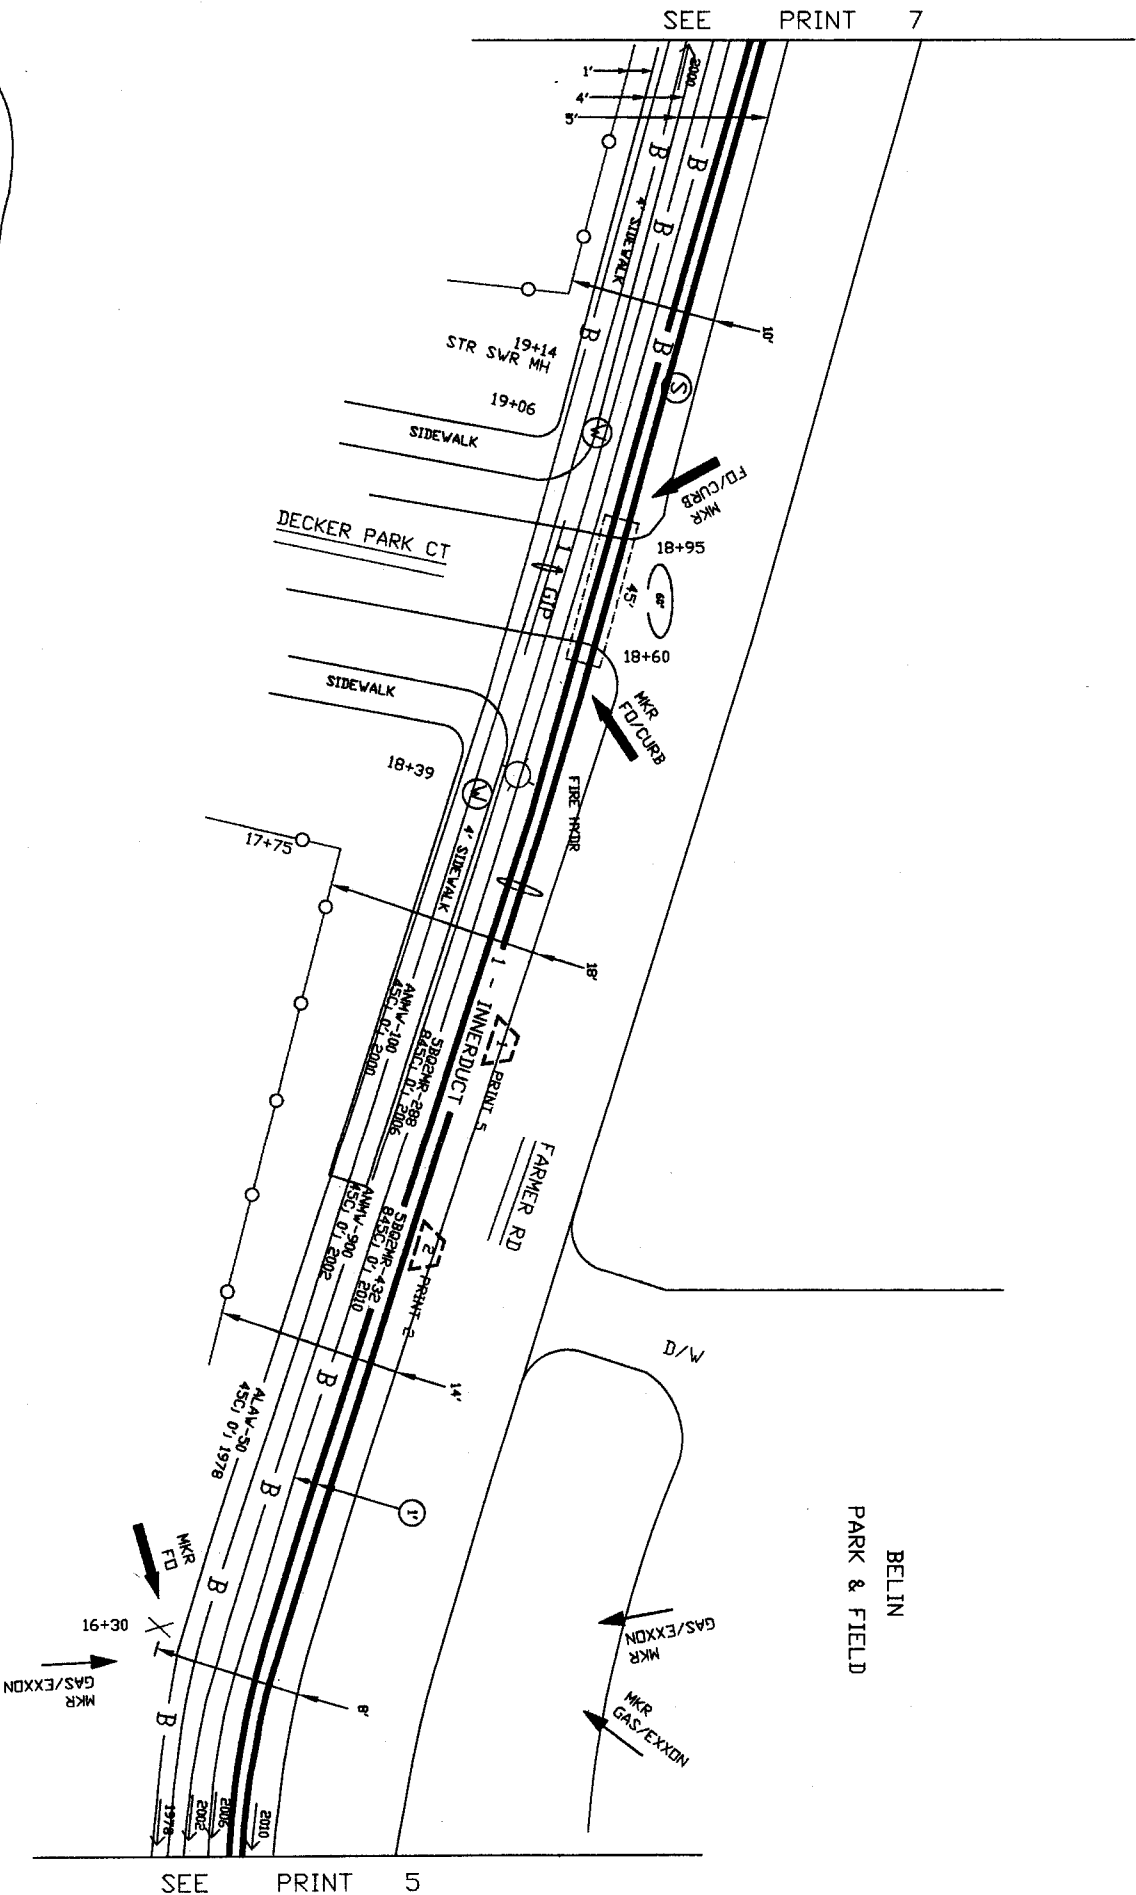

CONTRACTORS:
THE LOCATIONS OF EXISTING TELEPHONE UTILITIES ARE SHOWN IN AN APPROXIMATE WAY ONLY AND HAVE NOT BEEN INDEPENDENTLY VERIFIED BY THE OWNER OR ITS REPRESENTATIVE. THE CONTRACTOR SHALL BE RESPONSIBLE FOR VERIFYING THE LOCATION OF ALL UTILITIES PRIOR TO CONSTRUCTION. THE CONTRACTOR SHALL BE RESPONSIBLE FOR ANY AND ALL DAMAGES WHICH MAY BE INCURRED BY THE CONTRACTOR'S FAILURE TO PROTECT EXISTING UTILITIES PRIOR TO CONSTRUCTION. FOR NON-TELEPHONE UTILITIES LOCATES CALL 1 800 545-6005

Not for use or disclosure outside the Afti companies except under written agreement.

SPECIAL
CIRCUITS N
6203
FORWARDED N
PERMIT
REQUIRED Y

OPERATING RANGE OF JOB STEPS

TASK TO

MERC 84C

TRANSMISSION ZONE

RZ 0 CZ 9 TAPER CODE 5388C

CAUTION HIGH VOLTAGE

KV 1300 AERIAL Y BURIED N

HIGHWAY PERMIT NO.

Utility CO CNT - CENTER POINT

REP NAME

REP TEL NO.

POLE CONTACTS (+) 0 (-) 0

Utility CO

REP NAME

REP TEL NO.

POLE CONTACTS (+) 0 (-) 0

Utility CO

REP NAME

REP TEL NO.

POLE CONTACTS (+) 0 (-) 0

PROJECT NO 7919407

TOI PRINTS 18 PRINT NO. 7

NPA/NNX: 281232 PRT:281232

EXCH. RICH-RISE

TAX DIST. F8075

GEO LOC. V89232

ENGR. LL DRAWN/DV

TELEPHONE NO. (280) 341-2442

REC. REF. 232-280-34

MAP REF. 566 E


SCALE NINE

ISSUE DATE 10/07/2010

PROJ TITLE 1200 THRU 14 LN S DWP

REV. NUMBER


DATE REV.

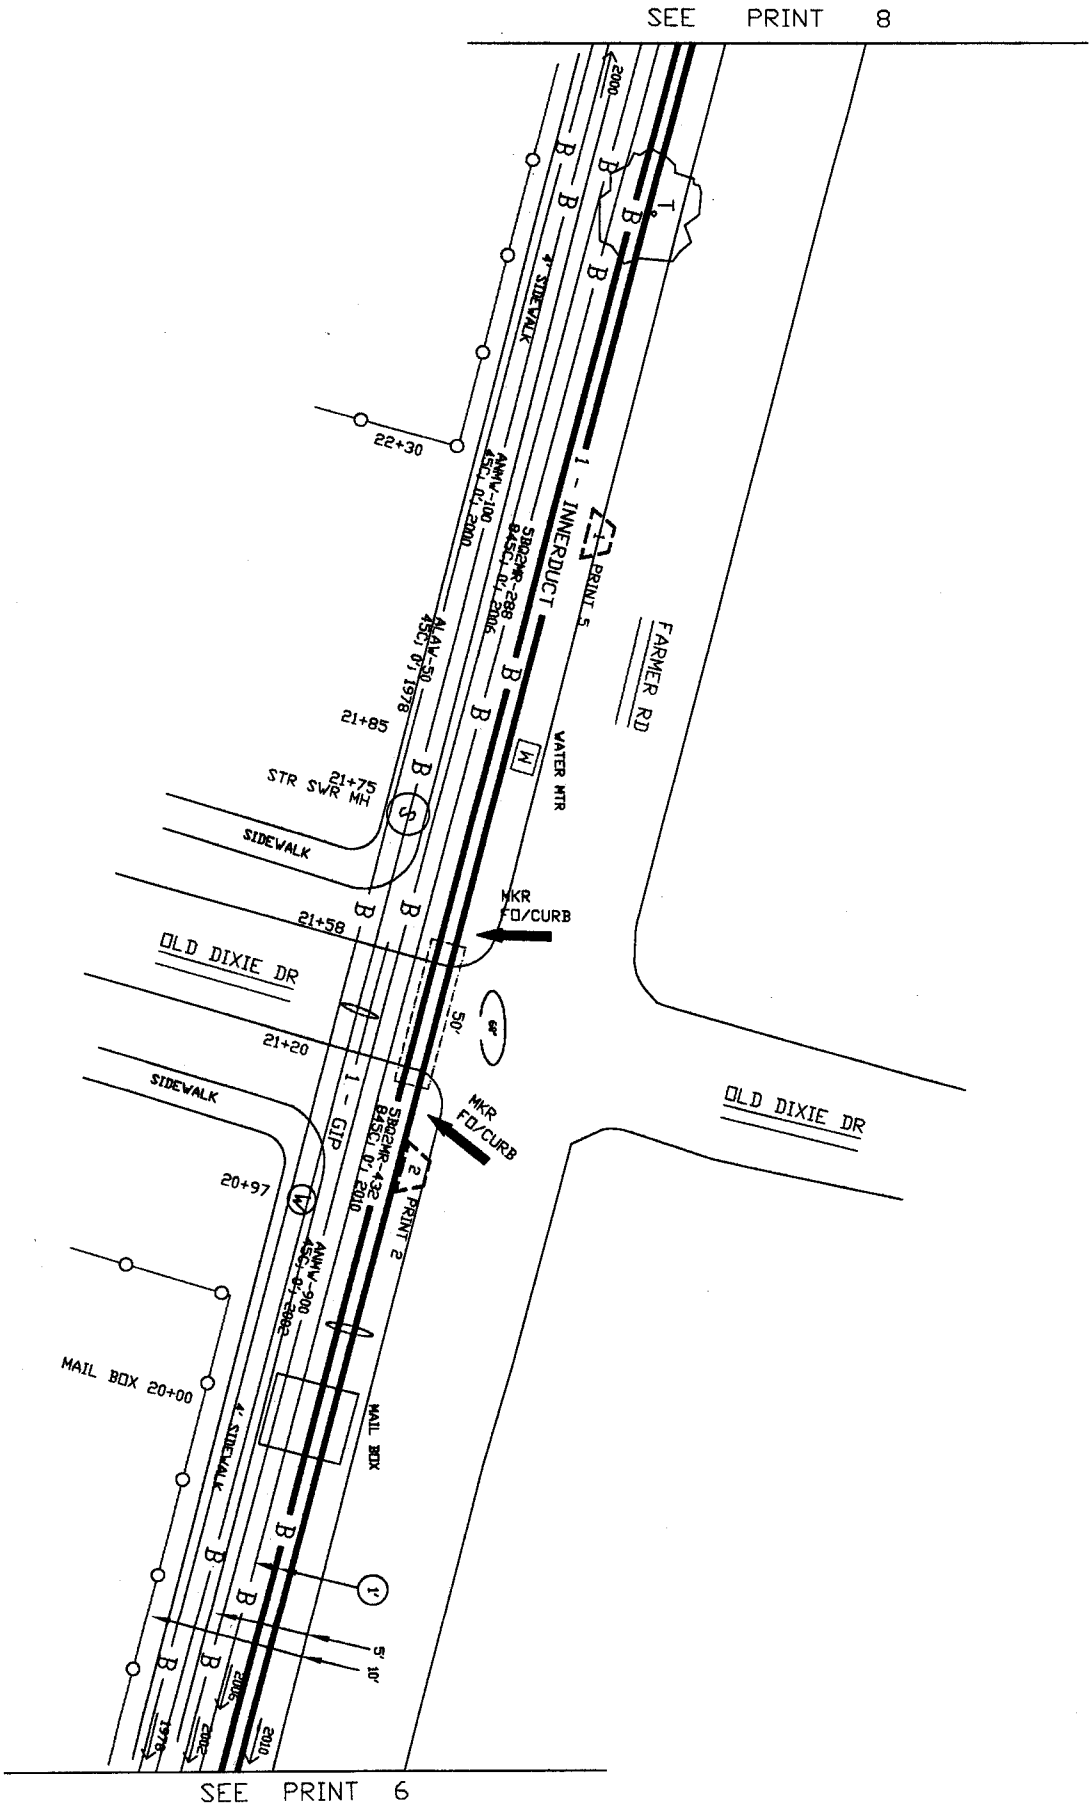

CONTRACTOR'S

THE LOCATIONS OF EXISTING TELEPHONE UTILITIES ARE SHOWN INDEPENDENTLY VERIFIED BY THE OWNER OR ITS REPRESENTATIVE. THE CONTRACTOR SHALL EXERCISE THE EXACT LOCATION OF ALL EXISTING UTILITIES AND ALL OWNERS VEHICLES SHALL BE LOCATED BY THE CONTRACTOR'S FAILURE TO EXACTLY LOCATE AND PRESERVE ANY AND ALL UTILITIES. 18 HOURS PRIOR TO EXCAVATING UTILITIES LOCATES EDR NON-TELEPHONE UTILITIES LOCATES CALL 1 800 545-6005

SEE PRINT 9

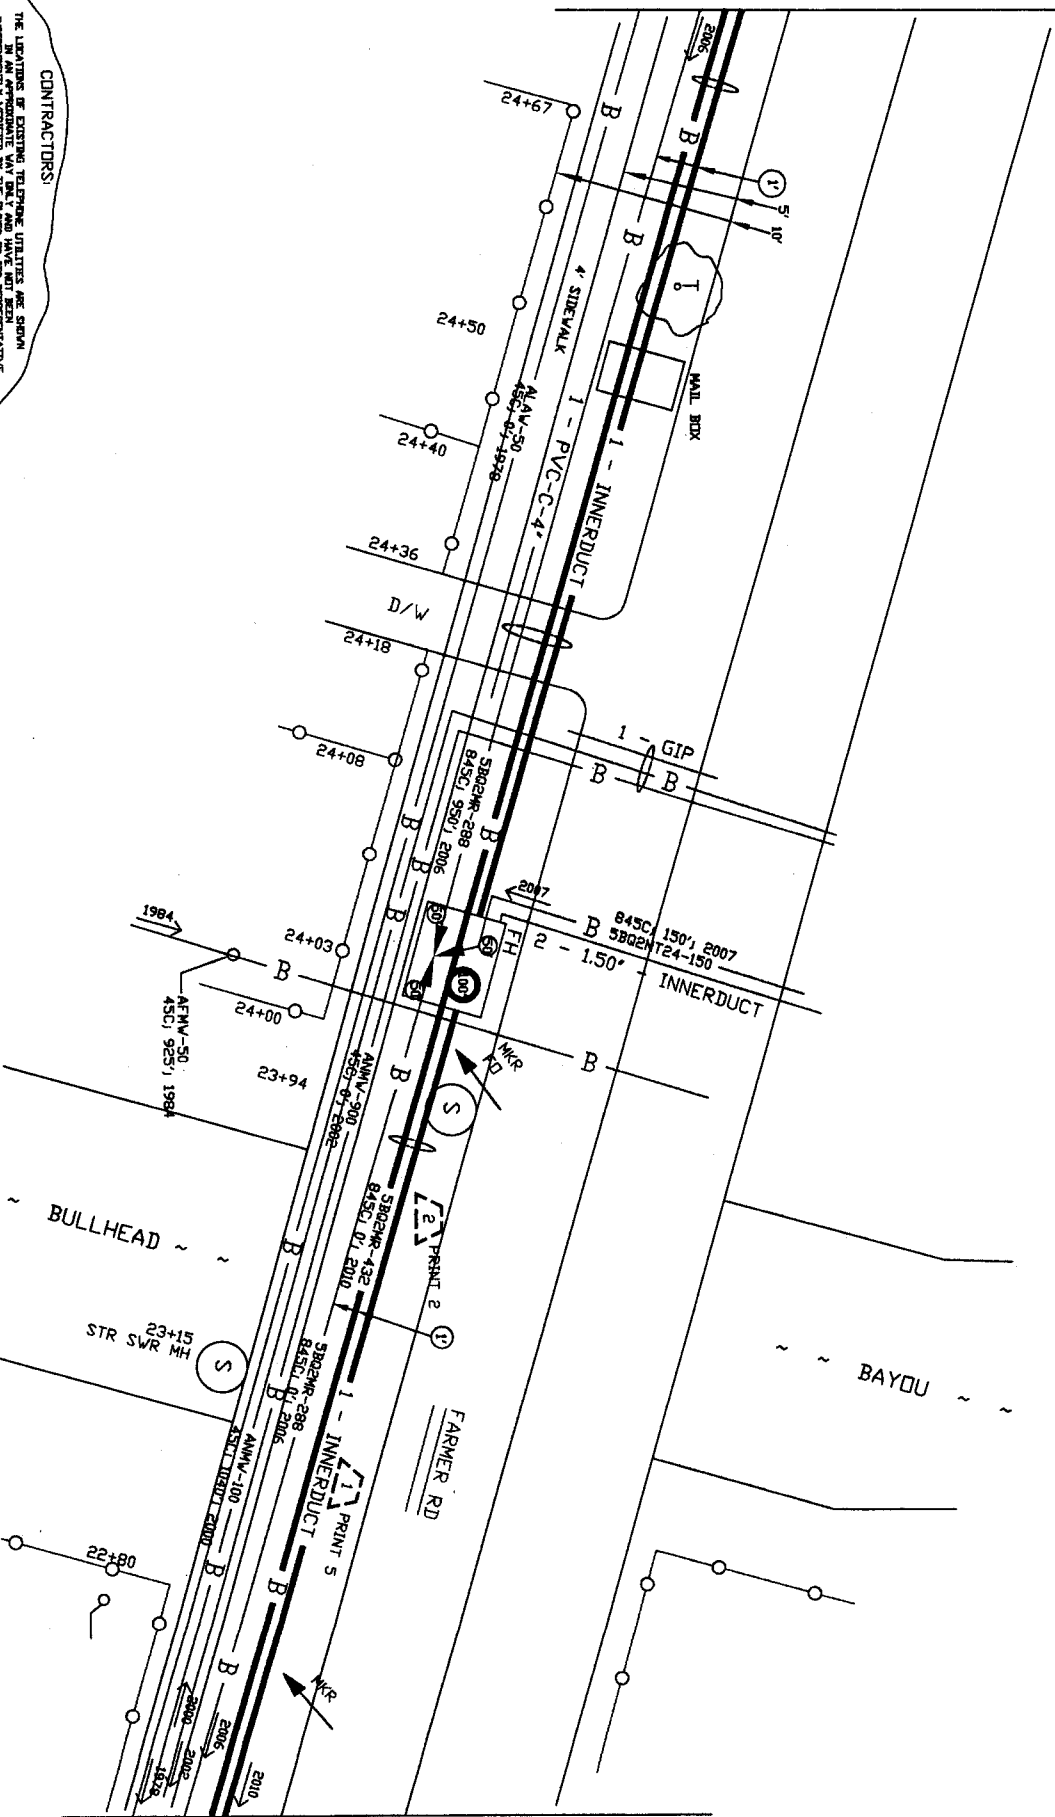


SEE PRINT 7

CONTRACTORS:


THE LOCATIONS OF EXISTING TELEPHONE UTILITIES ARE SHOWN IN AN APPROXIMATE WAY ONLY AND HAVE NOT BEEN INDEPENDENTLY VERIFIED BY THE OWNER OR ITS REPRESENTATIVE. THE CONTRACTOR SHALL BE RESPONSIBLE FOR VERIFYING THE LOCATION OF ALL UTILITIES PRIOR TO ANY CONSTRUCTION WORK. THE CONTRACTOR SHALL BE RESPONSIBLE FOR THE PROTECTION OF ALL UTILITIES WHICH MAY BE DAMAGED BY THE CONSTRUCTION WORK. THE CONTRACTOR SHALL BE RESPONSIBLE FOR THE PROTECTION OF ALL UTILITIES WHICH MAY BE DAMAGED BY THE CONSTRUCTION WORK. FOR NON-TELEPHONE UTILITIES LOCATES CALL 1 800 545-6005

Not for use or disclosure outside the Afti companies except under written agreement.

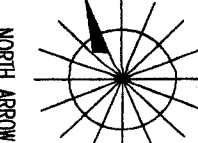SPECIAL CIRCUITS N		6203 FORWARDED N		PERMIT REQUIRED Y		<div> NORTH ARROW</div>	
OPERATING RANGE OF JOB STEPS							
TASK _____ TO _____							
MTRC 845C							
TRANSMISSION ZONE							
RZ 13	CZ 9	TAPER CODE 58082					
CAUTION HIGH VOLTAGE							
KV 1200	AERIAL Y	BURIED N					
HIGHWAY PERMIT NO.							
Utility CO		REP NAME		REP TEL NO.			
POLE CONTACTS (+) 0		(-) 0					
Utility CO		REP NAME		REP TEL NO.			
POLE CONTACTS (+) 0		(-) 0					
Utility CO		REP NAME		REP TEL NO.			
POLE CONTACTS (+) 0		(-) 0					
Utility CO		REP NAME		REP TEL NO.			
POLE CONTACTS (+) 0		(-) 0					
PROJECT NO 7919407							
TOT. PRINTS 18		PRINT NO. 8					
NPA/NNX: 281-232		PRI: 281232					
EXCH. RICH-RISE							
TAX DIST. F0075							
GEO LOC. W89232							
ENGR. 1L		DRAWN BY					
TELEPHONE NO. (281) 341-2442							
REC. REF. 232-280-34							
MAP REF. 566 E							
SCALE NONE							
ISSUE DATE 10/07/2010							
PROJ TITLE 1200 TIMOTHY LN S DWP							
REV. NUMBER							
DATE REV.							

AT&T CONTACT
LEQUAN LEE
281-341-2442

SPECIAL CIRCUITS	N
6203	N
FORWARDED	
PERMIT REQUIRED	Y

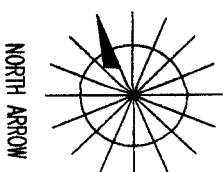

NORTH ARROW

OPERATING RANGE OF JOB STEPS

TASK _____ TO _____

MFR C 845C

TRANSMISSION ZONE
CZ 9 TAPER CODE 538002
RZ 0

CAUTION HIGH VOLTAGE
KV 13M
AERIAL Y
BURIED

HIGHWAY PERMIT NO.

Utility CO CENT - CENTER POINT

REP TEL NO. ()

11:11:11 3

REP NAME
REP TEL NO

POLE CONJUGALS (+) (-)

REP NAME

POLE CONTACTS (+) 0	(-) 0
1	1
2	2
3	3
100	100

PROJECT NO 7919407

TOT.PRINTS 18 PRINT NO.10

NPA/NINX: 281-232
PRI: 281236

TAX DIST. FG075

GEO LOC. W89232

Toll FREE PHONE NO. (281) 341-2446


REC. REF. 232-280-44

SCALE NINE

ISSUE DATE: 11/2011

REV. NUMBER

DATE REV

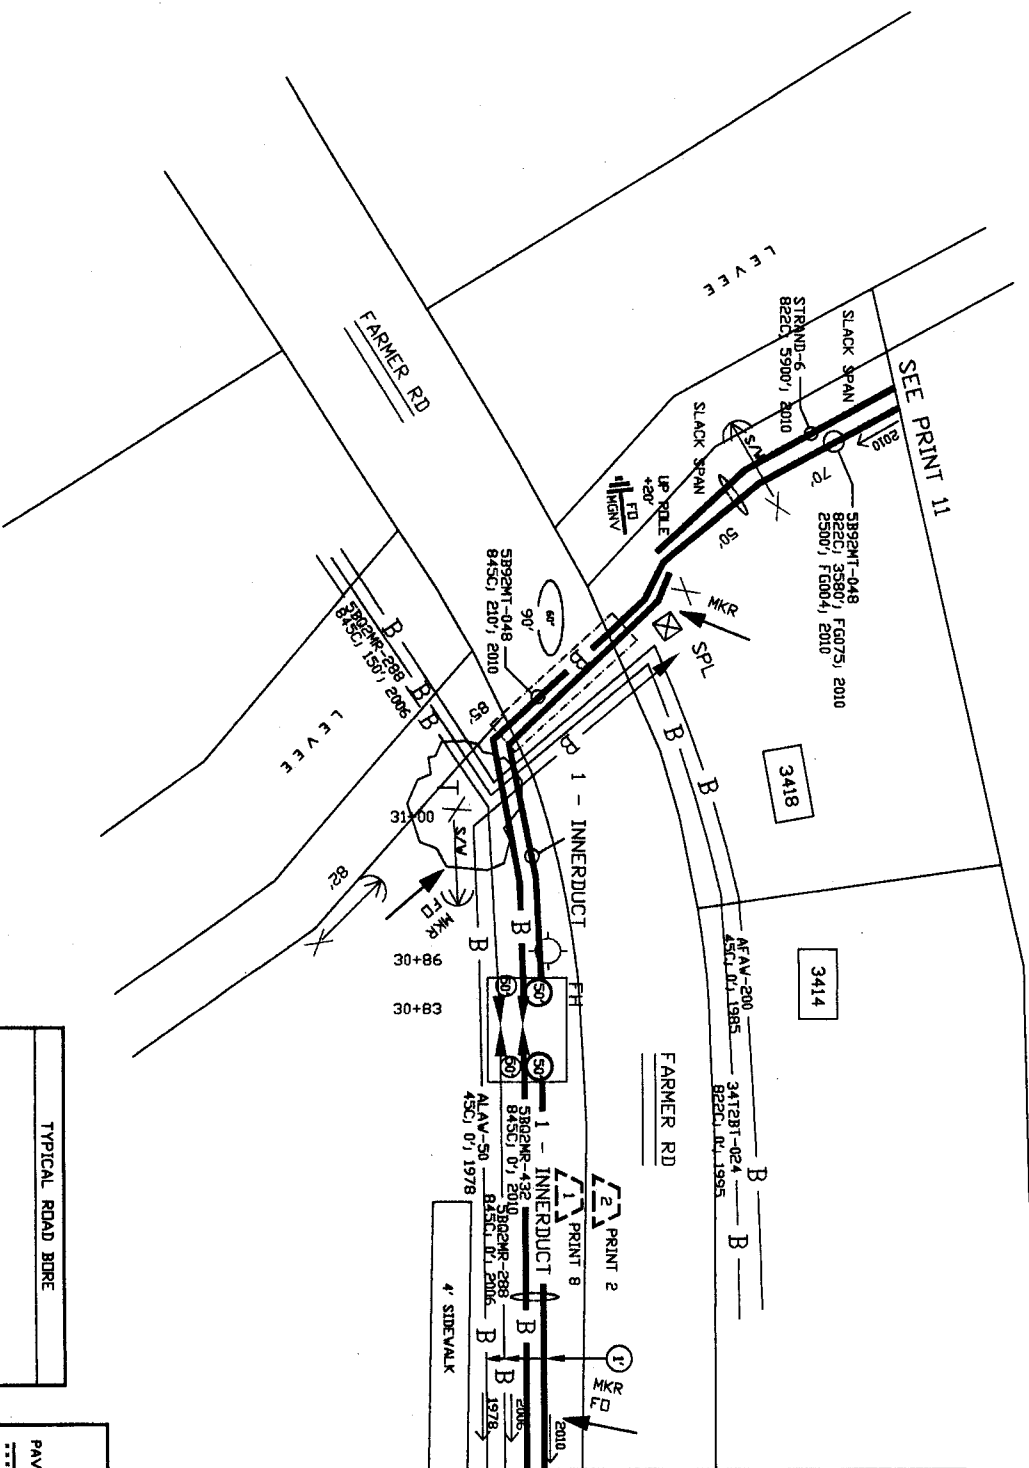

SEE PRINT 9



CONTRACTORS:

THE LOCATIONS OF EXISTING TELEPHONE UTILITIES ARE SHOWN IN AN APPROPRIATE WAY, BUT MAY HAVE BEEN KEPT NONDISCLOSED TO THE PUBLIC BY THE RESPECTIVE UTILITIES. THE DOWNS IN THIS REPRESENTATIVE LISTING ARE NOT NEARLY AS EXTENSIVE AS THE DOWN IN UTILITIES BEFORE COMMERCIAL WORK, AND AGREES TO BE FULLY RESPONSIBLE FOR ANY AND ALL DAMAGES WHICH MIGHT BE OCCASIONED BY THE CONTRACTOR'S FAILURE TO OBTAIN PERMISSION FROM ANY AND ALL UTILITIES 48 HOURS PRIOR TO REMEDIATION.

FOR NON-TELEPHONE UTILITIES LOCATES
CALL 1 800 545-6005

LEGEND

—B—	PROPOSED AIRT BURIED CABLE
—EX-B—	EXISTING AIRT BURIED CABLE
—EDP—	EDGE OF PAVEMENT
—RDW—	RIGHT OF WAY
TOI	RIGHT AIRT MANHOLE

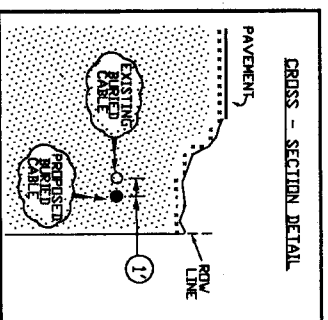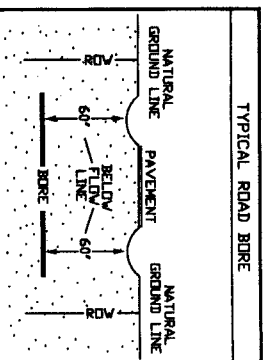

--Proprietary--
Not for use or disclosure outside the AIA companies except under written agreement