

REVIEW BY FORT BEND COUNTY COMMISSIONERS COURT

On this 9 day of NOVEMBER, 2010, before the Fort Bend Commissioners Court came on to be heard and reviewed the accompanying notice of COMCAST LLC.

Job Location LAKE RIVERSTONE DRIVE, LJ PARKWAY, HERRIN LANDING

Dated 11/01/10 BOND NO 104865058 Permit No. 83850
to make use of certain Fort Bend County property subject to, "A Revised Order Regulating the Laying, Construction, Maintenance, and Repair of Buried Cables, Conduits, and Pole Lines, In, Under, Across or Along Roads, Streets, Highways, and Drainage Ditches in Fort Bend County, Texas, Under the Jurisdiction of the Commissioners Court of Fort Bend County, Texas," as passed by the Commissioners Court of Fort Bend County, Texas, date the 3rd day of August, 1987, recorded in Volume _____ of the Minutes of the Commissioners Court of Fort Bend County, Texas, to the extent that such order is not inconsistent with Article 1436a, Vernon's Texas Civil Statutes. Upon Motion of Commissioner Meyers, seconded by Commissioner Peterson, duly put and carried, it is ORDERED, ADJUGED AND DECREED that said notice of said above purpose is hereby acknowledged by the Commissioners Court of Fort Bend County, Texas, and that said notice be placed on record according to the regulation order thereof.

Notes:

1. Evidence of review by the Commissioners Court must be kept on the job site and failure to do so constitutes grounds for job shutdown.
2. Written notices are required:
 - a. 48 hours in advance of construction start up, and
 - b. When construction is completed and ready for final inspection

Mail notices to: Permit Administrator
Fort Bend County Engineering
P.O. Box 1449
Rosenberg, Texas 77471
281-633-7500

3. This permit expires one (1) year from date of permit if construction has not commenced.

By [Signature]
County Engineer

By N/A
Drainage District Engineer/Manager

Presented to Commissioners Court and approved.
Recorded in Volume 11-9-10
Minutes of Commissioners Court.

Clerk of Commissioners Court
By [Signature]
Deputy

NOTICE OF PROPOSED CABLE, CONDUIT AND/OR POLE LINE ACTIVITY
IN, UNDER, ACROSS OR ALONG ROADS, STREETS, HIGHWAYS AND DRAINAGE DITCHES
IN FORT BEND COUNTY

APPLICANT'S JOB NO. _____

PERMIT No. 82850 PCT. No. _____

BOND No. 104865058

Formal notice is hereby given that Comcast
proposes to lay, construct, maintain and/or repair cable, conduit and/or pole line, in, under, across, or
along roads, streets, highways and drainage ditches in Fort Bend County, as follows:

In, Under, or Across Roads and/or Drainage Ditches

Road or Ditch Name	Distance & Direction From Nearest Intersection	Length of Crossing	Type of Construction			
			Bored	Jacked	Driven	Case
Senova Lane	Between Riverstone Dr & Pensacola Oaks Ln.	90 ft.	X			
Lake Riverstone Drive	L.J. Parkway	100 ft.	X			
L.J. Parkway	+/-1322' North of Herrin Landing	55 ft	X			
L.J. Parkway	+/-942' North of Herrin Landing	40 ft.	X			
Herrin Landing	L.J. Parkway	55 ft	X			

Along Roads and/or Drainage Ditches

Road or Ditch Name	Distance & Direction From Nearest Intersection	To	Distance
Lake Riverstone Drive	+/-82' East of Senova Lane	Southeast of L.J. Parkway	+/-936'
L. J. Parkway	South of Lake Riverstone Drive	North of Herrin Landing	+/-2787'

General Description

Map 4948C3 / 4947A1 Key Map 609T

Job No: 1D12131 Job Name: Sweetbriar at Riverstone Sec 1

The Location and description of the proposed installation and appurtenances is more fully shown on the attached detail drawings. The laying, construction, maintenance and/or repair of the proposed installation shall be subject to "A Revised Order Regulating the Laying, Construction, Maintenance and/or Repair of Cables, Conduits, and/or Pole Lines, In, Under, Across, or Along Roads, Streets, Highways and Drainage Ditches in Fort Bend County, Texas, Under the Jurisdiction of the Commissioners Court of Fort Bend County, Texas," as passed by Commissioners Court of Fort Bend County, Texas, dated the 3rd. day of August, 1987, recorded in Volume 639 of the Minutes of the Commissioners Court of Fort Bend County, Texas.

Written notices are required: 1) 48 hours in advance of start of construction and 2) when construction is complete and ready for final inspection.

Mail to: Permit Administrator/Fort Bend County Engineering
P.O. Box 1449, Rosenberg, TX 77471.

Violation of requirements shall constitute grounds for job shut down.

COMPANY NAME: Comcast, LLC

(Signature) AGENT and/or OWNER
(Signature)

NAME & TITLE: David Sangco/Permit Specialist
(Please Print)

DATE: October 28, 2010

ADDRESS: 7033 Airport Blvd.
(Street/P.O. Box)


Houston Texas 77061
City State Zip


TELEPHONE NO: 713-895-2435
(accessible 24 hrs/day, 7 days/week)


Sweetbriar at Riverstone

4406 Sweet Rose Ct. Missouri City, TX. 77459

Key Map = 609T

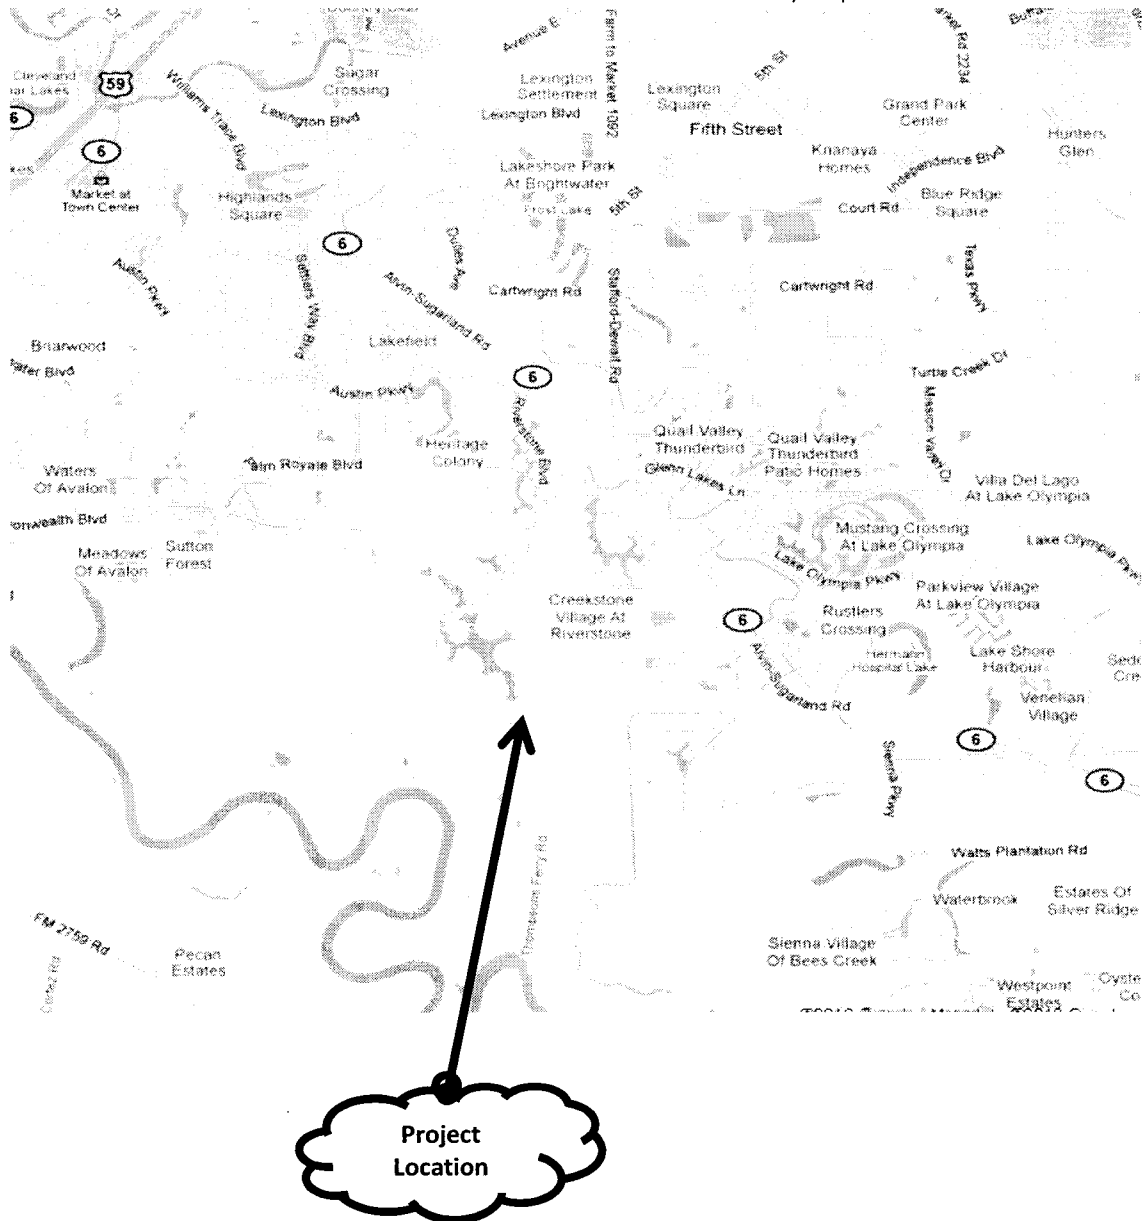

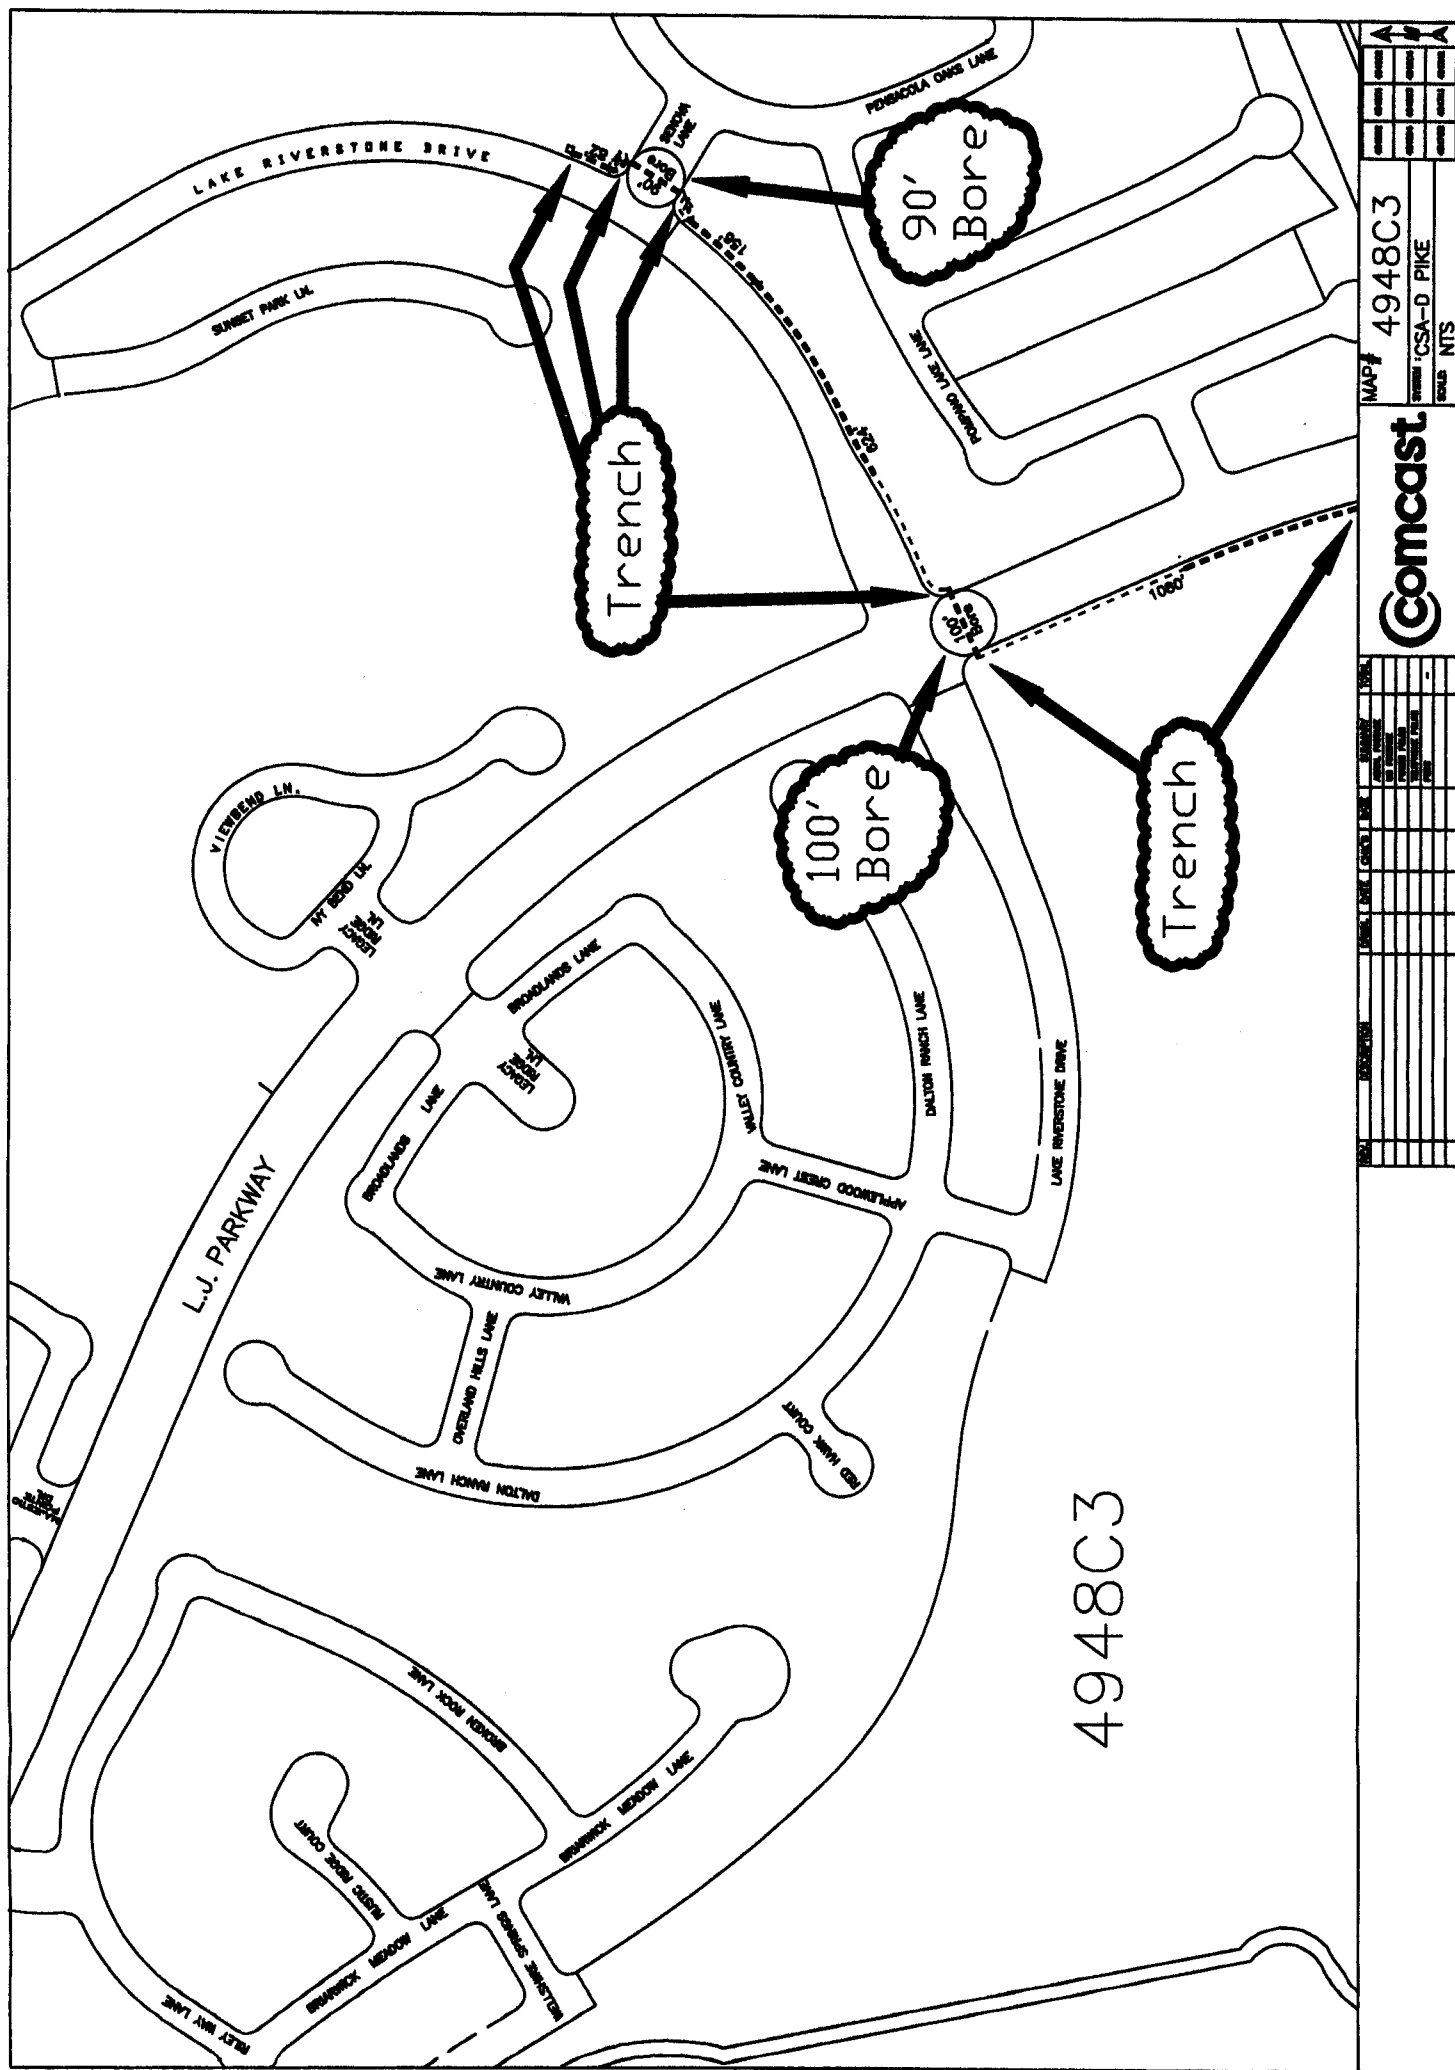

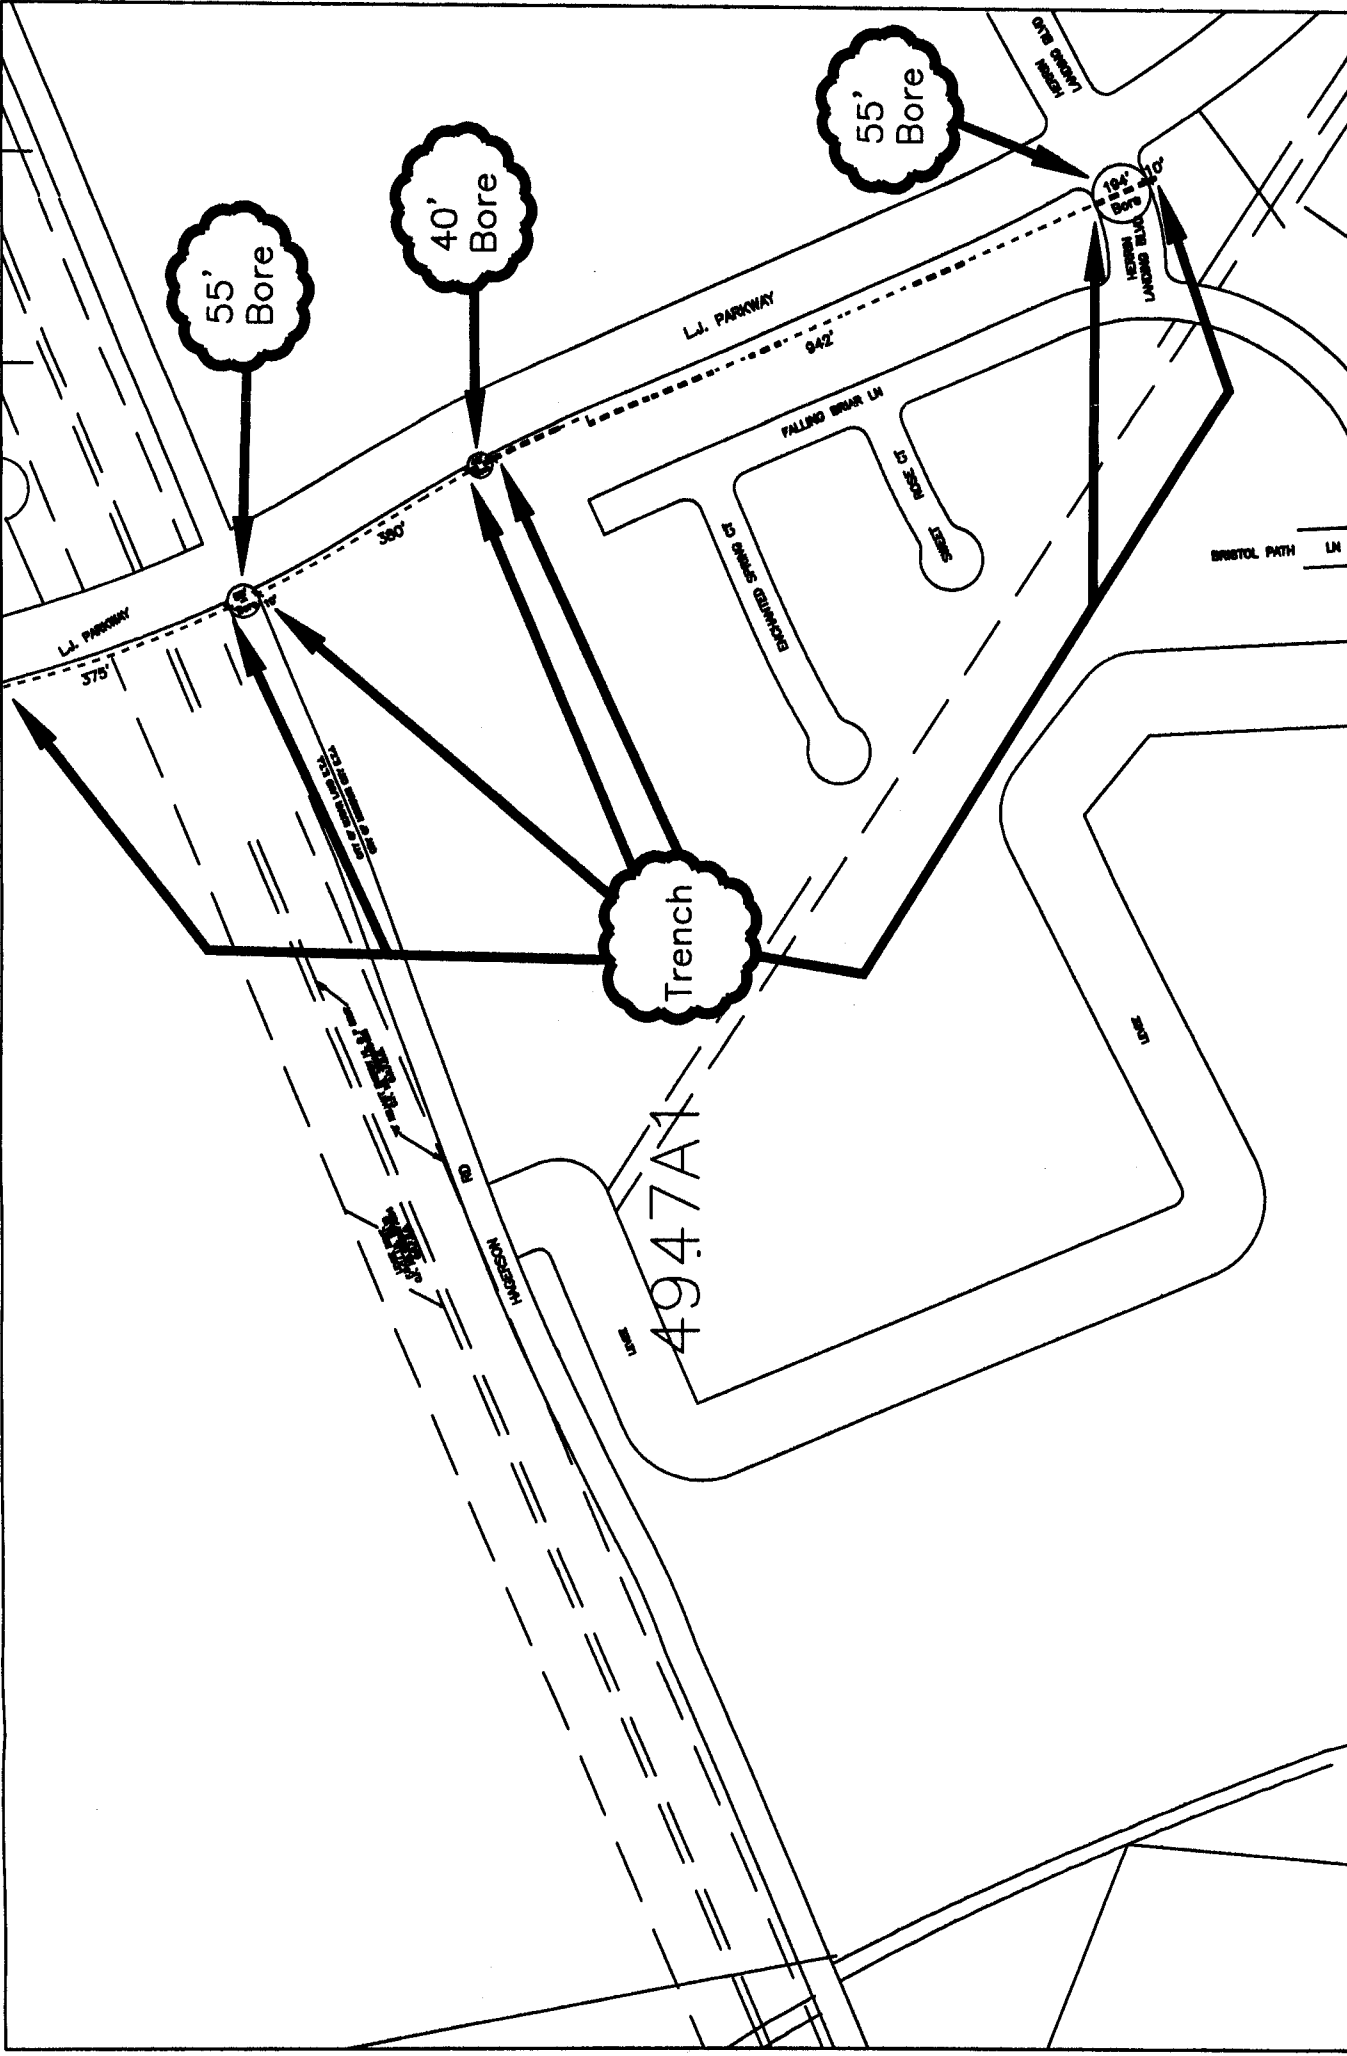

MAP# 4947A1
 PROJECT: CSA-D PIKE
 SCALE: NTS