

REVIEW BY FORT BEND COUNTY COMMISSIONERS COURT

On this 07 day of DECEMBER, 2010, before the Fort Bend Commissioners Court came on to be heard and reviewed the accompanying notice of COMCAST OF HOUSTON, LLC c/o JIER, LLC

Job Location BEES PASSAGE

Dated 11/29/10 BOND NO 104865058 Permit No. 83859
to make use of certain Fort Bend County property subject to, "A Revised Order Regulating the Laying, Construction, Maintenance, and Repair of Buried Cables, Conduits, and Pole Lines, In, Under, Across or Along Roads, Streets, Highways, and Drainage Ditches in Fort Bend County, Texas, Under the Jurisdiction of the Commissioners Court of Fort Bend County, Texas," as passed by the Commissioners Court of Fort Bend County, Texas, date the 3rd day of August, 1987, recorded in Volume _____ of the Minutes of the Commissioners Court of Fort Bend County, Texas, to the extent that such order is not inconsistent with Article 1436a, Vernon's Texas Civil Statutes. Upon Motion of Commissioner Meyers, seconded by Commissioner Paterson, duly put and carried, it is ORDERED, ADJUGED AND DECREED that said notice of said above purpose is hereby acknowledged by the Commissioners Court of Fort Bend County, Texas, and that said notice be placed on record according to the regulation order thereof.


Notes:

1. Evidence of review by the Commissioners Court must be kept on the job site and failure to do so constitutes grounds for job shutdown.
2. Written notices are required:
 - a. 48 hours in advance of construction start up, and
 - b. When construction is completed and ready for final inspection

Mail notices to: Permit Administrator
Fort Bend County Engineering
P.O. Box 1449
Rosenberg, Texas 77471
281-633-7500

3. This permit expires one (1) year from date of permit if construction has not commenced.

By

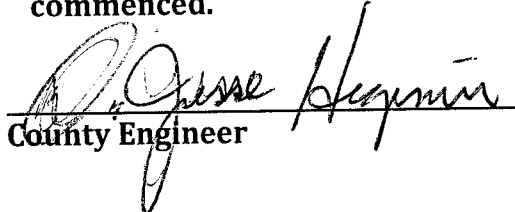
County Engineer

By

Drainage District Engineer/Manager

Presented to Commissioners Court
and approved.

Recorded in Volume 12-710
Minutes of Commissioners Court.

Clerk of Commissioners Court

By 

Deputy

NOTICE OF PROPOSED CABLE, CONDUIT AND/OR POLE LINE ACTIVITY
IN, UNDER, ACROSS OR ALONG ROADS, STREETS, HIGHWAYS AND DRAINAGE DITCHES
IN FORT BEND COUNTY

APPLICANT'S JOB NO. A3C0250A
PERMIT No. 83859 PCT. No. 1
BOND No. 104865058

Formal notice is hereby given that Comcast of Houston, LLC c/o Jier, LLC
proposes to lay, construct, maintain and/or repair cable, conduit and/or pole line, in, under,
across, or along roads, streets, highways and drainage ditches in Fort Bend County, as follows:

In, Under, or Across Roads and/or Drainage Ditches

Road or Ditch Name	Distance & Direction From Nearest Intersection	Length of Crossing	Type of Construction			
			Bored:	Jacked:	Driven:	Cased
Bees Passage Rd:	@ Sienna Ranch Rd	: 44'	: x	:	:	:
:	:	:	:	:	:	:
:	:	:	:	:	:	:

Along Roads and/or Drainage Ditches

Road or Ditch Name	Distance & Direction From Nearest Intersection	To	Distance
Bees Passage Rd:	Sienna Ranch Rd	: 730' Southeast:	730'
:	:	:	:
:	:	:	:

General Description

The Location and description of the proposed installation and appurtenances is more fully shown on the attached detail drawings. The laying, construction, maintenance and/or repair of the proposed installation shall be subject to "A Revised Order Regulating the Laying, Construction, Maintenance and/or Repair of Cables, Conduits, and/or Pole Lines, In, Under, Across, or Along Roads, Streets, Highways and Drainage Ditches in Fort Bend County, Texas, Under the Jurisdiction of the Commissioners Court of Fort Bend County, Texas," as passed by Commissioners Court of Fort Bend County, Texas, dated the 3rd. day of August, 1987, recorded in Volume 639 of the Minutes of the Commissioners Court of Fort Bend County, Texas.

Written notices are required: 1) 48 hours in advance of start of construction and
2) when construction is complete and ready for final inspection.

Mail to: Permit Administrator/Fort Bend County Engineering
P.O. Box 1449, Rosenberg, TX 77471.

Violation of requirements shall constitute grounds for job shut down. Comcast of Houston, LLC

COMPANY NAME: c/o Jier, LLC
AGENT and/or OWNER

Will D. Krause

(Signature)

NAME & TITLE Doug Krause, P.E.
(Please Print)

DATE 11/22/10

ADDRESS 7033 Airport Blvd
(Street/P.O. Box)


Houston TX 77061
City State Zip

TELEPHONE NO: 281-818-0671 / Cell phone 4520306 (713)
(accessible 24 hrs/day, 7 days/week)

Does project
comply with Fort
Bend County
Outdoor Lighting
Ordinance?

Yes ()

No ()

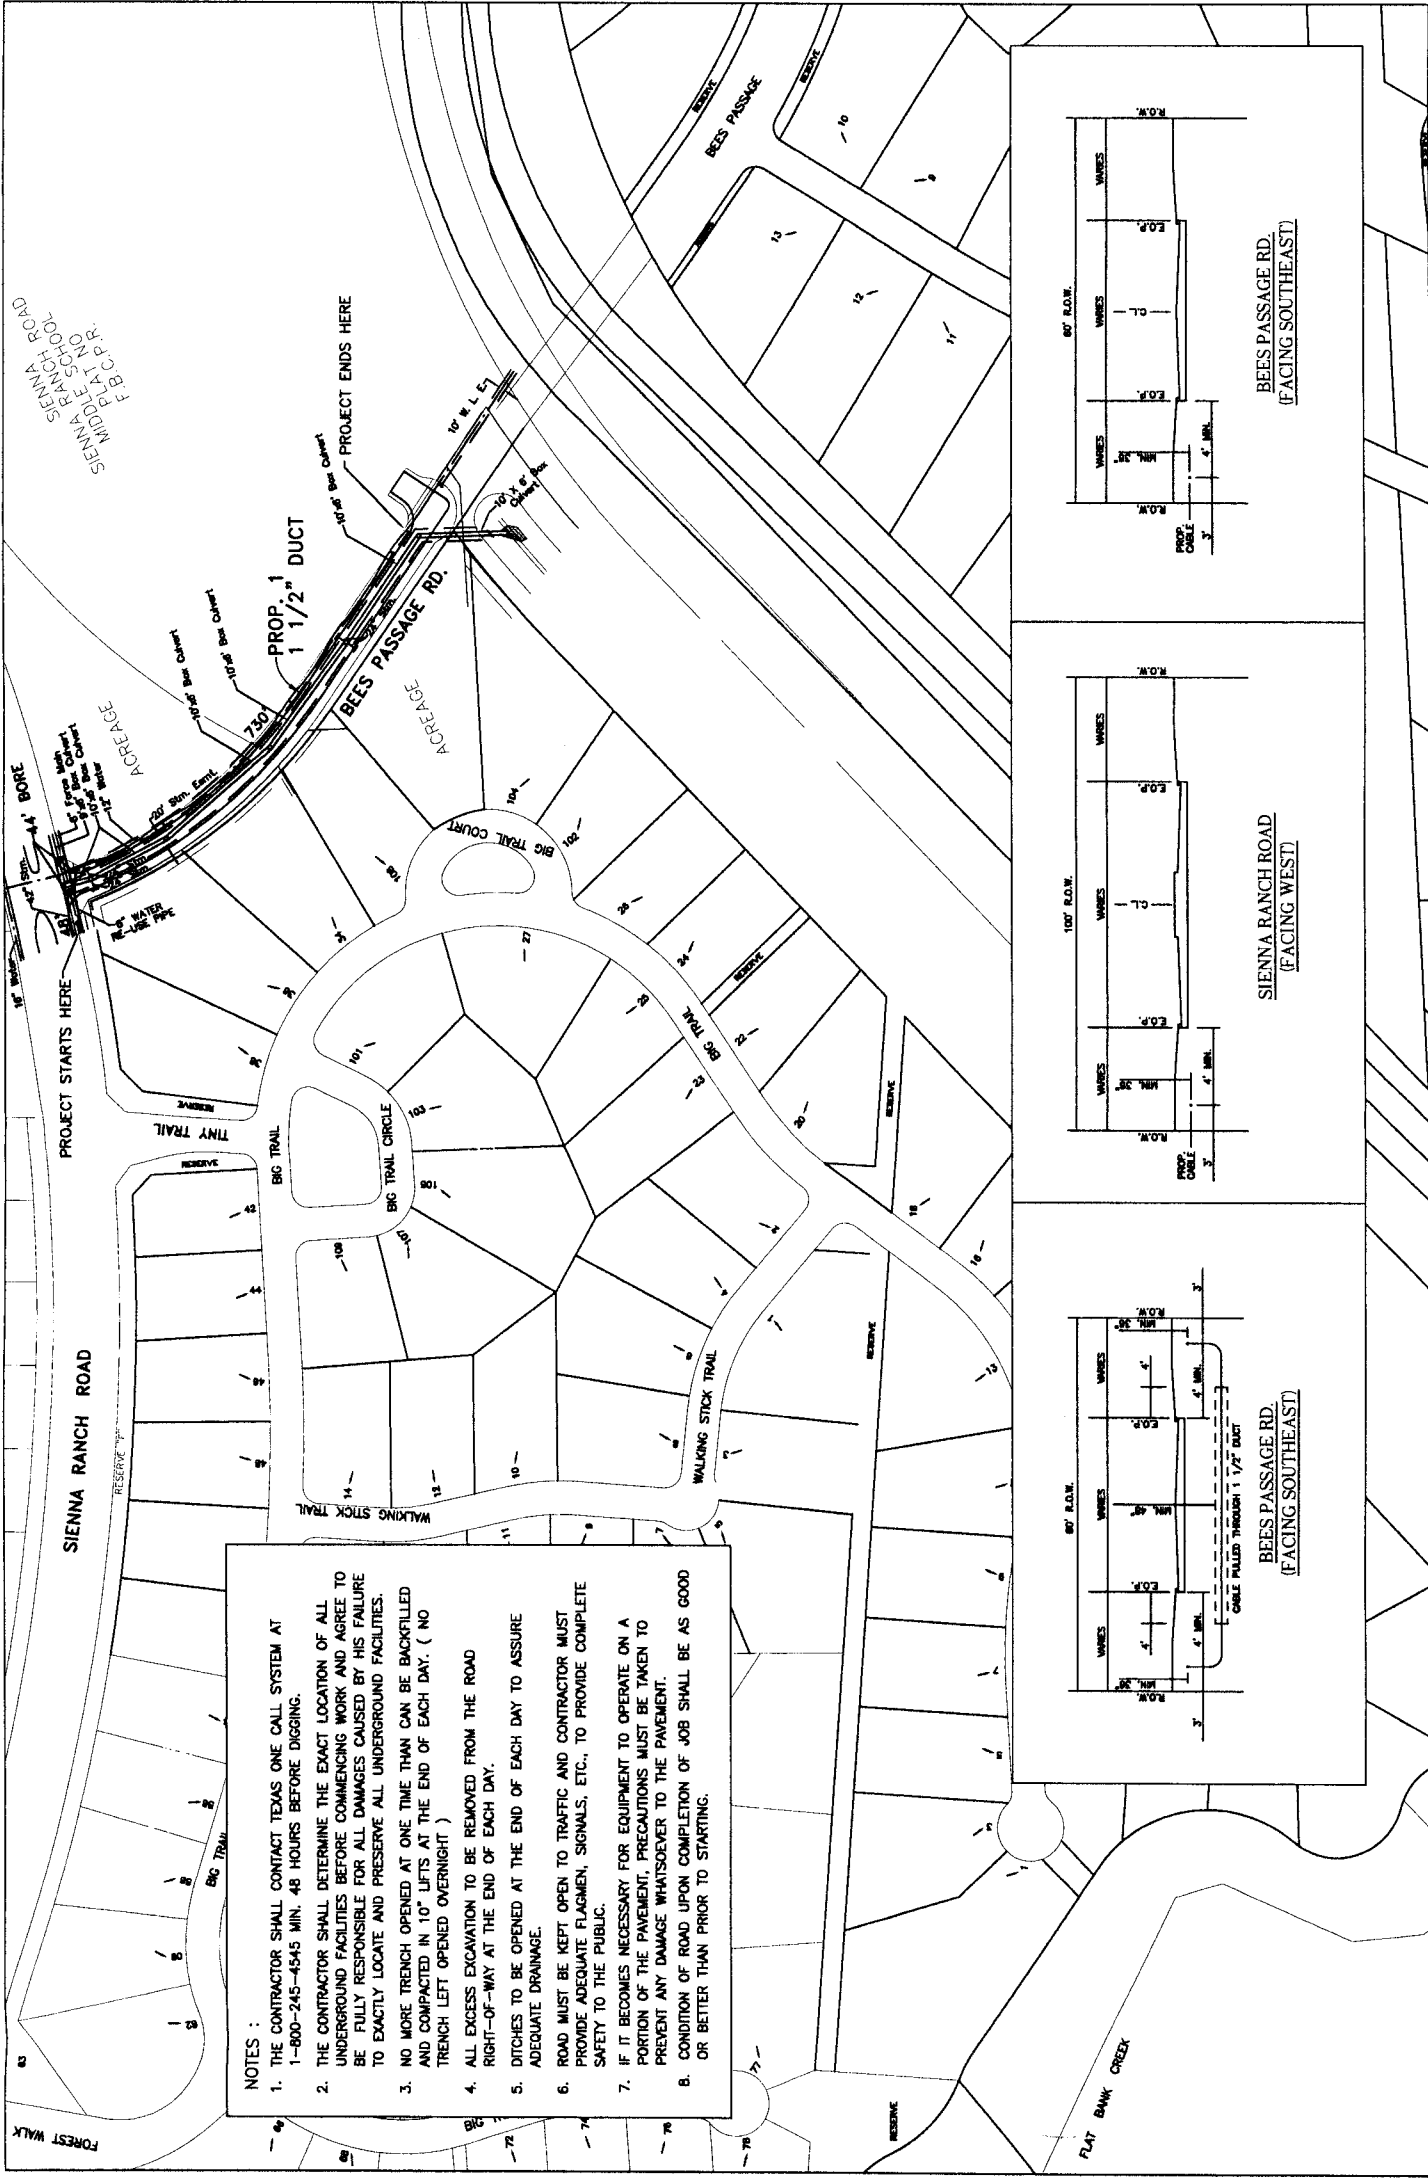

Comcast
 ATTN: TIM BISHOP (630) 918-8710
 7033 AIRPORT BLVD.
 HOUSTON, TX 77061-3912

9000 SIENNA RANCH RD -A3C0250A
 DESIGNED BY: JER, LLC
 DRAWN BY: MG
 DWG. NO.
 SHEET NO. 1 OF 1

CONCAST SHALL INSTALL A 1-1/2" CONDUIT FROM 48' WEST OF BEES PASSAGE ALONG RD THE SOUTH ROW OF SIENNA RANCH RD. AND BORING 44" ACROSS BEES PASSAGE CONTINUING SOUTHEAST ALONG THE NORTHEAST ROW OF BEES PASSAGE RD FOR APPROXIMATELY 730'.

LAMBERT: 5046A1
 DATE: 11/17/2010
 KEY MAP NO. 650-E
 SCALE: NTS