

9F

REVIEW BY FORT BEND COUNTY COMMISSIONERS COURT

On this 21 day of DECEMBER, 2010, before the Fort Bend Commissioners Court came on to be heard and reviewed the accompanying notice of CENTERPOINT ENERGY

Job Location NOWAK

Dated 12/13/10 BOND NO 22-022-417 Permit No. 83869
to make use of certain Fort Bend County property subject to, "A Revised Order Regulating the Laying, Construction, Maintenance, and Repair of Buried Cables, Conduits, and Pole Lines, In, Under, Across or Along Roads, Streets, Highways, and Drainage Ditches in Fort Bend County, Texas, Under the Jurisdiction of the Commissioners Court of Fort Bend County, Texas," as passed by the Commissioners Court of Fort Bend County, Texas, date the 3rd day of August, 1987, recorded in Volume _____ of the Minutes of the Commissioners Court of Fort Bend County, Texas, to the extent that such order is not inconsistent with Article 1436a, Vernon's Texas Civil Statutes. Upon Motion of Commissioner Prestage, seconded by Commissioner Meyers, duly put and carried, it is ORDERED, ADJUGED AND DECREED that said notice of said above purpose is hereby acknowledged by the Commissioners Court of Fort Bend County, Texas, and that said notice be placed on record according to the regulation order thereof.

Notes:

1. Evidence of review by the Commissioners Court must be kept on the job site and failure to do so constitutes grounds for job shutdown.
2. Written notices are required:
 - a. 48 hours in advance of construction start up, and
 - b. When construction is completed and ready for final inspection

Mail notices to: Permit Administrator
Fort Bend County Engineering
P.O. Box 1449
Rosenberg, Texas 77471
281-633-7500

3. This permit expires one (1) year from date of permit if construction has not commenced.

By

[Signature]
County Engineer

By

[Signature]
Drainage District Engineer/Manager

Presented to Commissioners Court
and approved.

Recorded in Volume 12-21-10
Minutes of Commissioners Court.

Clerk of Commissioners Court

By [Signature]

Deputy

NOTICE OF PROPOSED CABLE, CONDUIT AND / OR POLE LINE ACTIVITY
IN, UNDER, ACROSS OR ALONG ROADS, STREETS, HIGHWAYS AND DRAINAGE DITCHES
IN FORT BEND COUNTY

APPLICANT'S JOB NO. 56231862
PERMIT NO. 83869 PCT. NO. 1
BOND NO. 22-072-412

Formal notice is hereby given that CENTERPOINT ENERGY
proposes to lay, construct, maintain and / or repair cable, conduit, and / or pole
line, in, under, across, or along roads, streets, highways and drainage
ditches in Fort Bend County, as follows:

In, Under, or Across Roads, and / or Drainage Ditches

Road or Ditch Name	Distance & Direction From Nearest Intersection	Length of Crossing	Type of Construction:			
			Bored	Jacked	Driven	Cased
Nowak	2,070' EE of Royal Lakes	60'	X			

Along Roads and / or Drainage Ditches

Road or Ditch Name	Distance & Direction From Nearest intersection	To	Distance
FM 2759	68' EE Royal Lakes	W ROW Nowak	2,000'
FM 2759	E ROW Nowak	3' WW Booth	2,190'


General Description

The location and description of the proposed installation and appurtenances is more fully shown on the attached detail drawings. The laying, construction, maintenance and / or repair of the proposed installation shall be subject to "A Revised Order Regulating the Laying, Construction, Maintenance and / or Repair of Cables, Conduits, and / or Pole Lines, In, Under, Across, or Along Roads, Streets, Highways and Drainage Ditches in Fort Bend County, Texas, Under the Jurisdiction of the Commissioners Court of Fort Bend County, Texas," as passed by Commissioners Court of Fort Bend County, Texas, dated the 3rd. day of August, 1987, recorded in Volume 639 of the Minutes of the Commissioners Court of Fort Bend County, Texas.

Written notices are required: 1) 48 hours in advance of start of construction and 2) when construction is complete and ready for final inspection.

Mail To: Permit Administrator / Fort Bend County Engineering
P. O. Box 1449, Rosenberg, Texas 77471

Violation of requirements shall constitute grounds for job shut down.

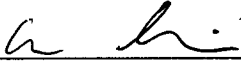COMPANY NAME: CenterPoint Energy
AGENT and / or OWNER

(Signature)

NAME & TITLE: Eric Shimada
Gas Engineer
(Please Print)





DATE: December 7, 2010

ADDRESS: 1111 Louisiana -Rm 1247 C
(Street / P.O. Box)

Houston Texas 77002
City State Zip

TELEPHONE NO: (713) 207-4601- Gloria Malone
(accessible 24 hrs/day, 7 days/week)

Does project comply with Fort Bend County Outdoor Lighting Ordinance? _X_ Yes ___ No

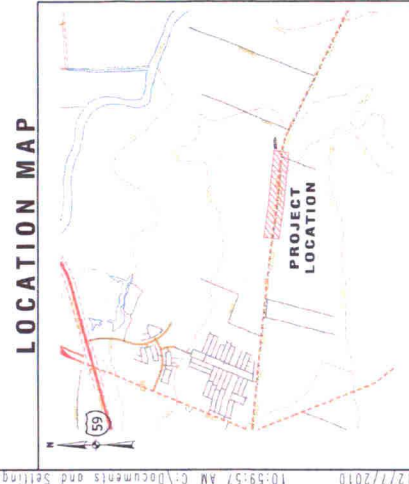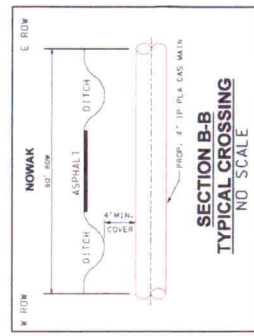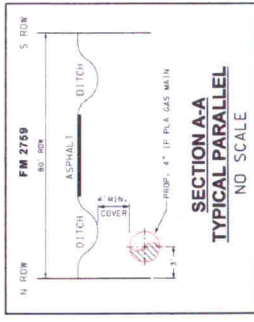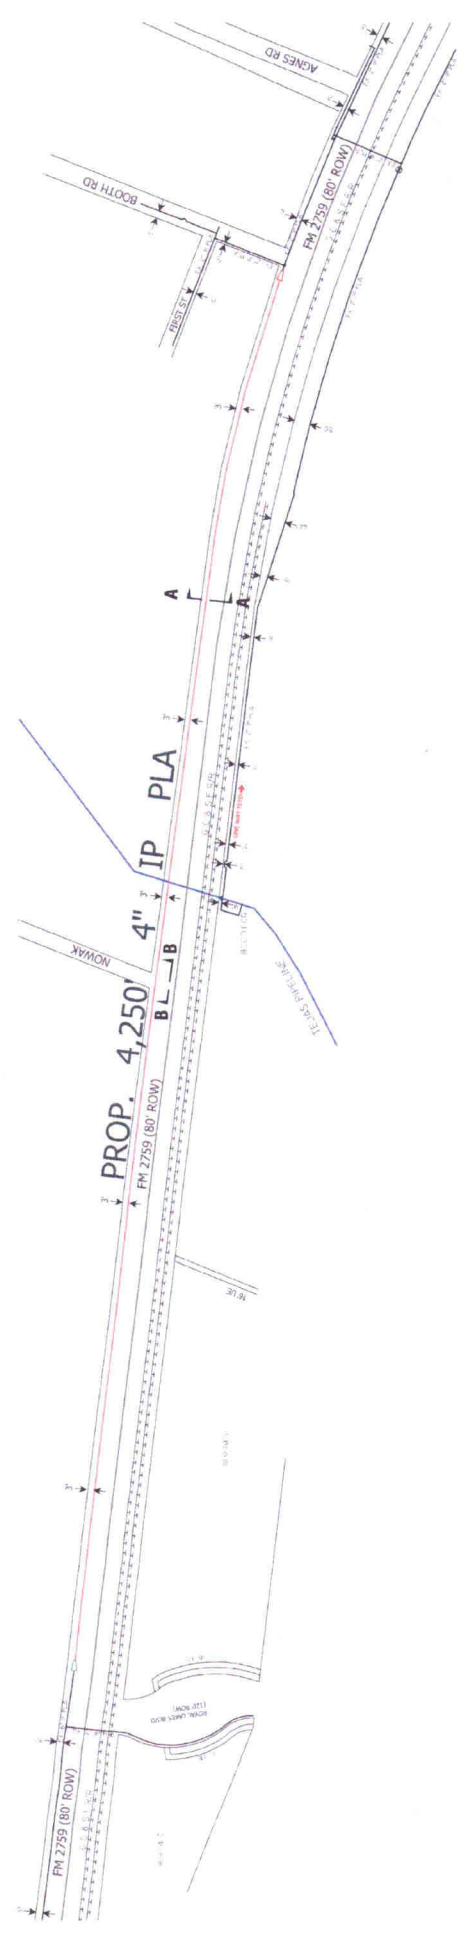

LEGEND AND NOTES

- EXIST. MAIN
PROP. 4\" IP PLA
W.O. # 4,250'
1. MAINTAIN A MINIMUM DEPTH OF 4' UNLESS OTHERWISE SPECIFIED.
2. ALL R.O.W.'S ARE TYPICALLY 60' UNLESS OTHERWISE NOTED

CenterPoint Energy
Engineering

FM2759/BOOTH RD TIE-IN

EB5-10670

DESIGNED BY: ERIC SHIPADA	
DATE: 12/26/10	
SCALE: 1" = 1'	
SHEET: 1 OF 1	