

FORT BEND COUNTY ENGINEERING
Fort Bend County, Texas

D. Jesse Hegemier
County Engineer

January 6, 2011

Commissioner Richard Morrison
Fort Bend County Precinct 1
1517 Eugene Heimann Circle, Suite 300
Richmond, Texas 77469


RE: Traffic/Safety Plan - Pink Taylor Run Road to include placement of "No Trucks" signs to be located from FM2919 to West Tavener

Dear Commissioner:

Fort Bend County Engineering has received and reviewed your request for "No Trucks" signs on Pink Taylor Run Road due to safety concerns of heavy truck traffic on this narrow rural County road with steep ditches.

A copy of the traffic control plan is attached for your review. As per your request, Engineering will place an item on Commissioners Court agenda to set a public hearing. If you should have any questions, please give me a call.


Sincerely,

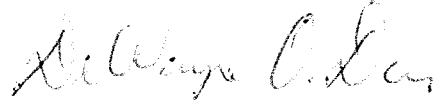

DeWayne O. Davis, P.E.
Engineer III

DOD/mjs

cc: Judge Robert E. Hebert, County Judge
Marc Grant - FBC Road & Bridge
Marc Grant - Signage Department
File

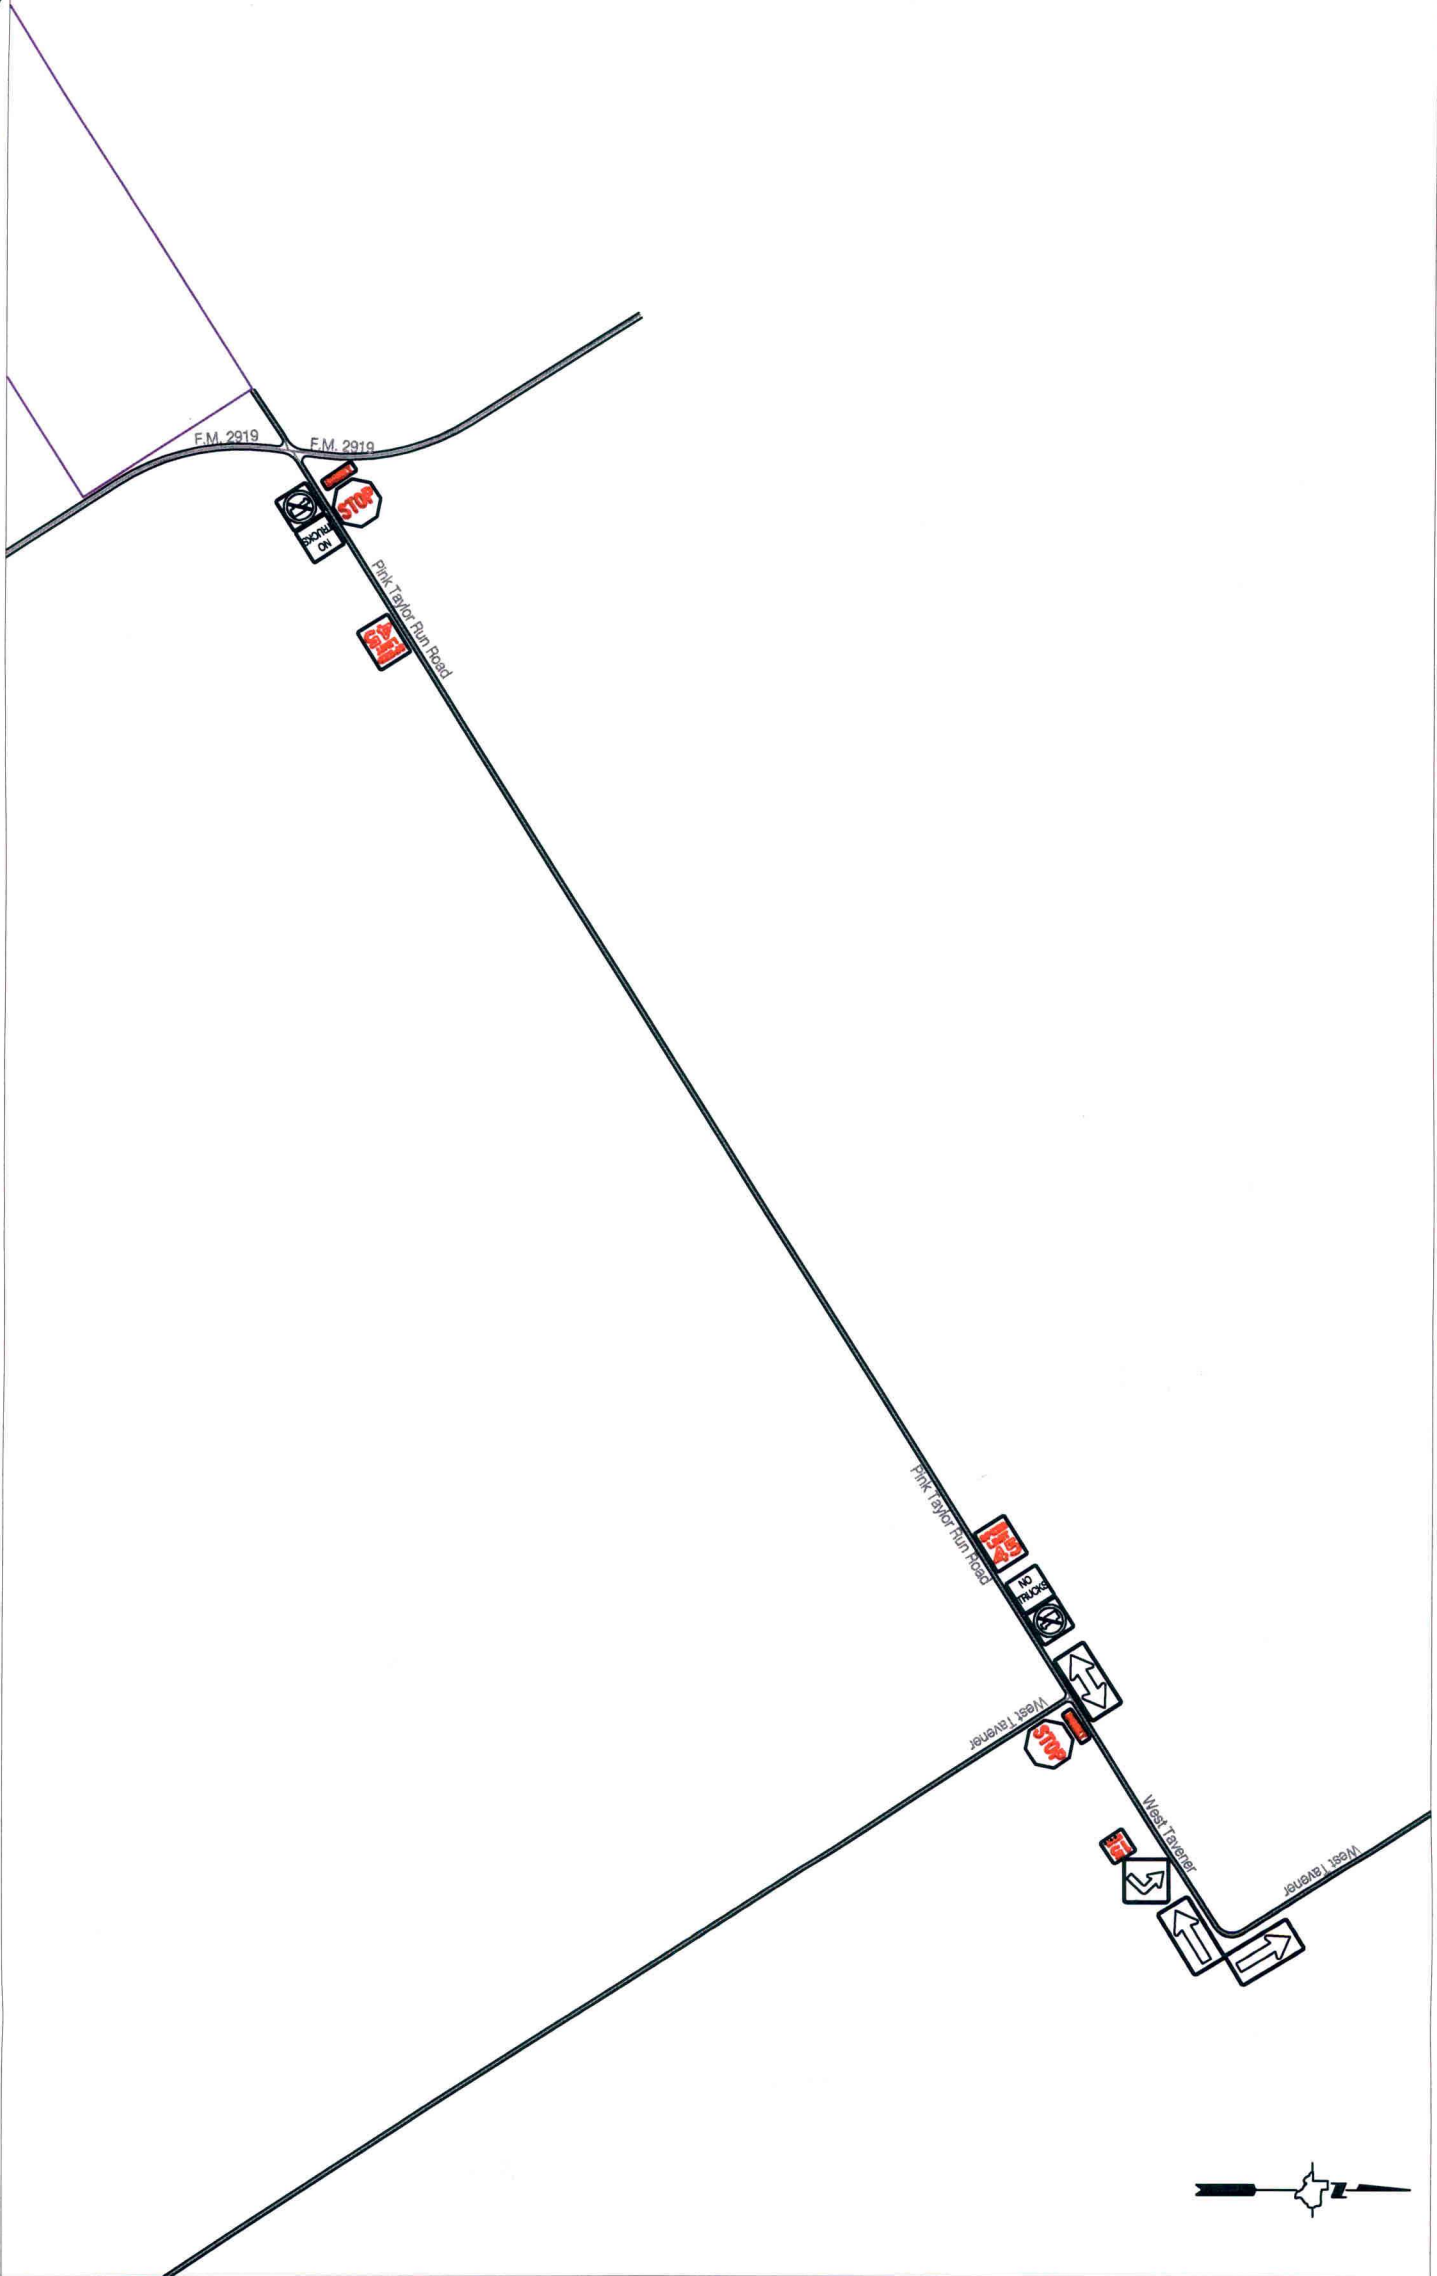

Note:

The purpose of this traffic control plan is to revise traffic control for Pink Taylor Run Road with the addition of "No Trucks" signs as indicated on drawing.

Drawn By: L. Brdecka
 Date: 12-8-10
 Approved By: Joshua Netardus
 Date: 12-8-10
 Scale
 1" = 1000'-0"

**Pink Taylor Run Road
 Control Map and
 Traffic Sign Layout**

Fort Bend County Engineering Dept.
 1124 Blume Road
 Rosenberg, Texas 77471