## FORT BEND COUNTY ENGINEERING

Fort Bend County, Texas

D. Jesse Hegemier County Engineer

January 25, 2011

Commissioner W. A. "Andy" Meyers Fort Bend County Precinct 3 22333 Grand Corner Drive Katy, Texas 77494

RE: Revised Traffic Control Plan for Woods Edge Estates Subdivision to establish a multiway stop at the intersection of Bridal Wreath and Mimosa Lane

Dear Commissioner:

Fort Bend County Engineering has completed and recommends approval of the revised traffic control plan for the above referenced subdivision to establish a multiway stop at the intersection of Bridal Wreath and Mimosa Lane. The public hearing date for acceptance of the plan is being scheduled.

A copy of the traffic control plan is attached for your review. If you should have any questions, please give me a call.

Sincerely,

Steven L. Evans

Assistant to County Engineer

Veven h Evano


SLE/mjs

cc:

Judge Robert E. Hebert, County Judge Marc Grant - FBC Road & Bridge

Marc Grant - Signage Department

File

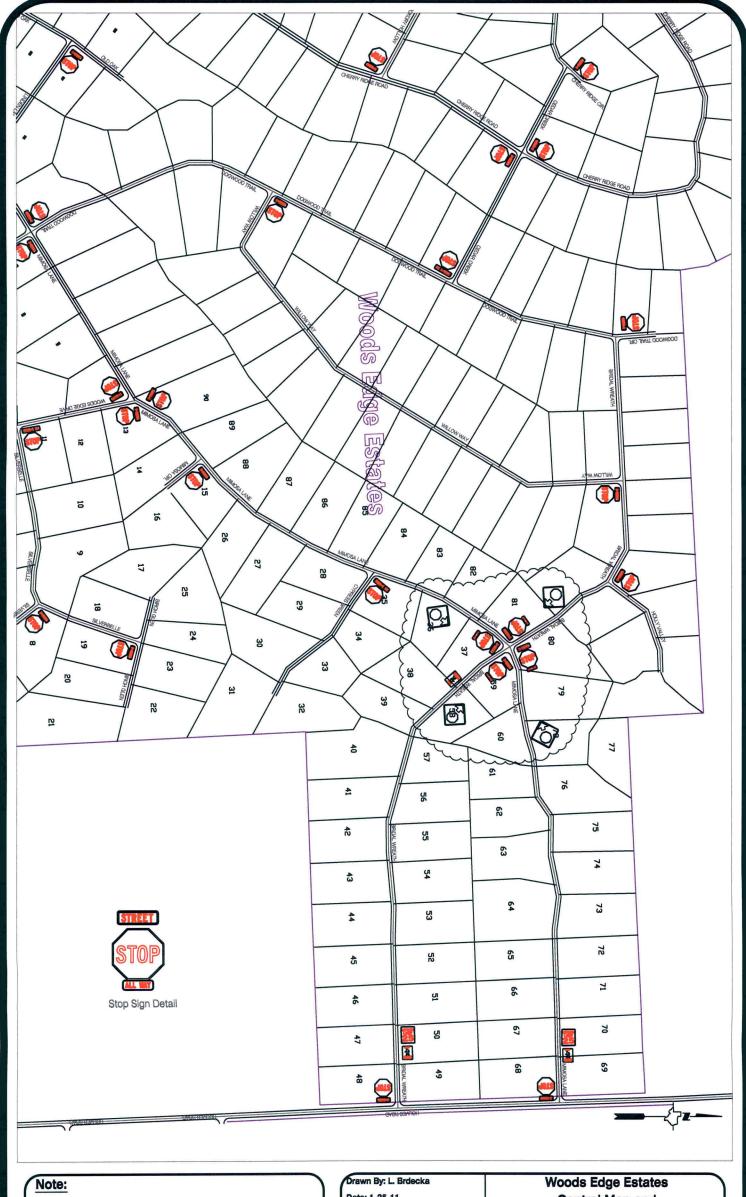

The purpose of this traffic control plan is to revise traffic control for Woods Edge Estates with the creation of a four way stop as indicated on the drawing.

Drawn By: L. Brdecka	Woods Edge Estates Control Map and Traffic Sign Layout	
Date: 1-25-11		
Approved By: Steven L. Evans Date: 1-25-11		
1" = 500'-0"	Fort Bend County Engineering Dept. 1124 Blume Road Rosenberg, Texas 77471	