

**REVIEW BY FORT BEND COUNTY COMMISSIONERS COURT**

On this 12 day of APRIL, 2011, before the Fort Bend Commissioners Court came on to be heard and reviewed the accompanying notice of IDENTITY HOMES

Job Location POINT HOLLOW, KNOLL OAK

Dated 03/24/11 BOND NO 5073151 Permit No. 83928

to make use of certain Fort Bend County property subject to, "A Revised Order Regulating the Laying, Construction, Maintenance, and Repair of Buried Cables, Conduits, and Pole Lines, In, Under, Across or Along Roads, Streets, Highways, and Drainage Ditches in Fort Bend County, Texas, Under the Jurisdiction of the Commissioners Court of Fort Bend County, Texas," as passed by the Commissioners Court of Fort Bend County, Texas, date the 3<sup>rd</sup> day of August, 1987, recorded in Volume \_\_\_\_\_ of the Minutes of the Commissioners Court of Fort Bend County, Texas, to the extent that such order is not inconsistent with Article 1436a, Vernon's Texas Civil Statutes. Upon Motion of Commissioner Meyers, seconded by Commissioner Patterson, duly put and carried, it is ORDERED, ADJUGED AND DECREED that said notice of said above purpose is hereby acknowledged by the Commissioners Court of Fort Bend County, Texas, and that said notice be placed on record according to the regulation order thereof.

Notes:

1. Evidence of review by the Commissioners Court must be kept on the job site and failure to do so constitutes grounds for job shutdown.
2. Written notices are required:
  - a. 48 hours in advance of construction start up, and
  - b. When construction is completed and ready for final inspection

Mail notices to: Permit Administrator  
Fort Bend County Engineering  
P.O. Box 1449  
Rosenberg, Texas 77471  
281-633-7500

3. This permit expires one (1) year from date of permit if construction has not commenced.

By [Signature]  
County Engineer

By N/A  
Drainage District Engineer/Manager

Presented to Commissioners Court and approved.

Recorded in Volume 4-12-11 Minutes of Commissioners Court.

Clerk of Commissioners Court  
By [Signature]  
Deputy



**FORT BEND COUNTY ENGINEERING  
 PERMIT DEPARTMENT  
 CONSTRUCTION OF DRIVEWAYS AND CULVERTS ON COUNTY EASEMENTS AND RIGHT OF WAYS  
 COMMERCIAL PIPE PERMIT APPLICATION  
 P.O. BOX 1449 • 1124 BLUME ROAD  
 ROSENBERG, TX 77471  
 (Phone) 281-633-7502 or 7503 • (Fax) 281-342-7366**

**APPLICANT INFORMATION**

Application No. 83928  
 (County Use Only)

Applicant Name Identity Walnut Creek, LP  
 Applicant Mailing Address 207 Norton Street  
 City Richmond State TX Zip 77469  
 Work Phone 281-344-8127 Daytime Phone 713-256-6120  
 Property Owner's Name \_\_\_\_\_ Phone \_\_\_\_\_  
 Property Owner's Mailing Address JANE  
 City \_\_\_\_\_ State \_\_\_\_\_ Zip \_\_\_\_\_

**LOCATION OF PROPERTY**

Subdivision Roschaven Sec 1 Lot 1 Blk 3  
 Physical Address 6602 Point Hollow

(ATTACH A SITE MAP)

**SITE USE**

Driveway Curb & Gutter Section X Driveway - Open Ditch Section \_\_\_\_\_  
 Culvert Only \_\_\_\_\_


**DRIVEWAY REQUIREMENTS**

Length 20' minimum and 40' maximum Number of drives 1  
 (See - Fort Bend County Procedures to be followed for Commercial Driveway, and Median Openings or Modifications)  
 Available on website [www.co.fort-bend.tx.us](http://www.co.fort-bend.tx.us)


Does project comply with Fort Bend County Lighting Regulation Yes ( ) No ( )  
 (See- Fort Bend County Outdoor Lighting Regulation on website [www.co.fort-bend.tx.us](http://www.co.fort-bend.tx.us) )

- By signing and submitting this permit application, I am stating that I am the owner of this property and I am aware of and agree to abide by the Fort Bend County Regulations of Subdivisions and I am aware of Section 2, Item F in the Permits for the Construction of Driveways & Culverts on County Easements and Right of Ways in Fort Bend County, and am responsible to obtain all other required permits associated with the above mentioned property. Driveway and Pipe Permits shall provide that construction pursuant to the permit will be commenced within six months and be completed within nine months from the date of the permit and that fees collected for said permits shall not be refundable or transferable. I further understand the permit fee, in the form of CASH or PERSONAL CHECK or COMPANY CHECK or a CASHIERS CHECK or MONEY ORDER payable to FORT BEND COUNTY, must be attached.
- The undersigned applicant, agent or attorney hereby certifies to Commissioners' Court to be strictly bound to Commissioners' Court to construct the driveway and/or culvert in strict conformity with the plans, specifications, terms, provisions and conditions of the permit and any other written material incorporated by reference in this application.
- Other permits may be required for development. Please contact the Fort Bend County Road & Bridge Department for pipe sizing or the Fort Bend County Health Department for information on On-Site Sewage Facility permits prior to planning construction.
- Failure to possess or obtain required permits will result in legal action against the property owner as allowed by law.

Signature of Applicant, Agent or Attorney Scott Lease Date 3/15/11  
 Printed Name \_\_\_\_\_

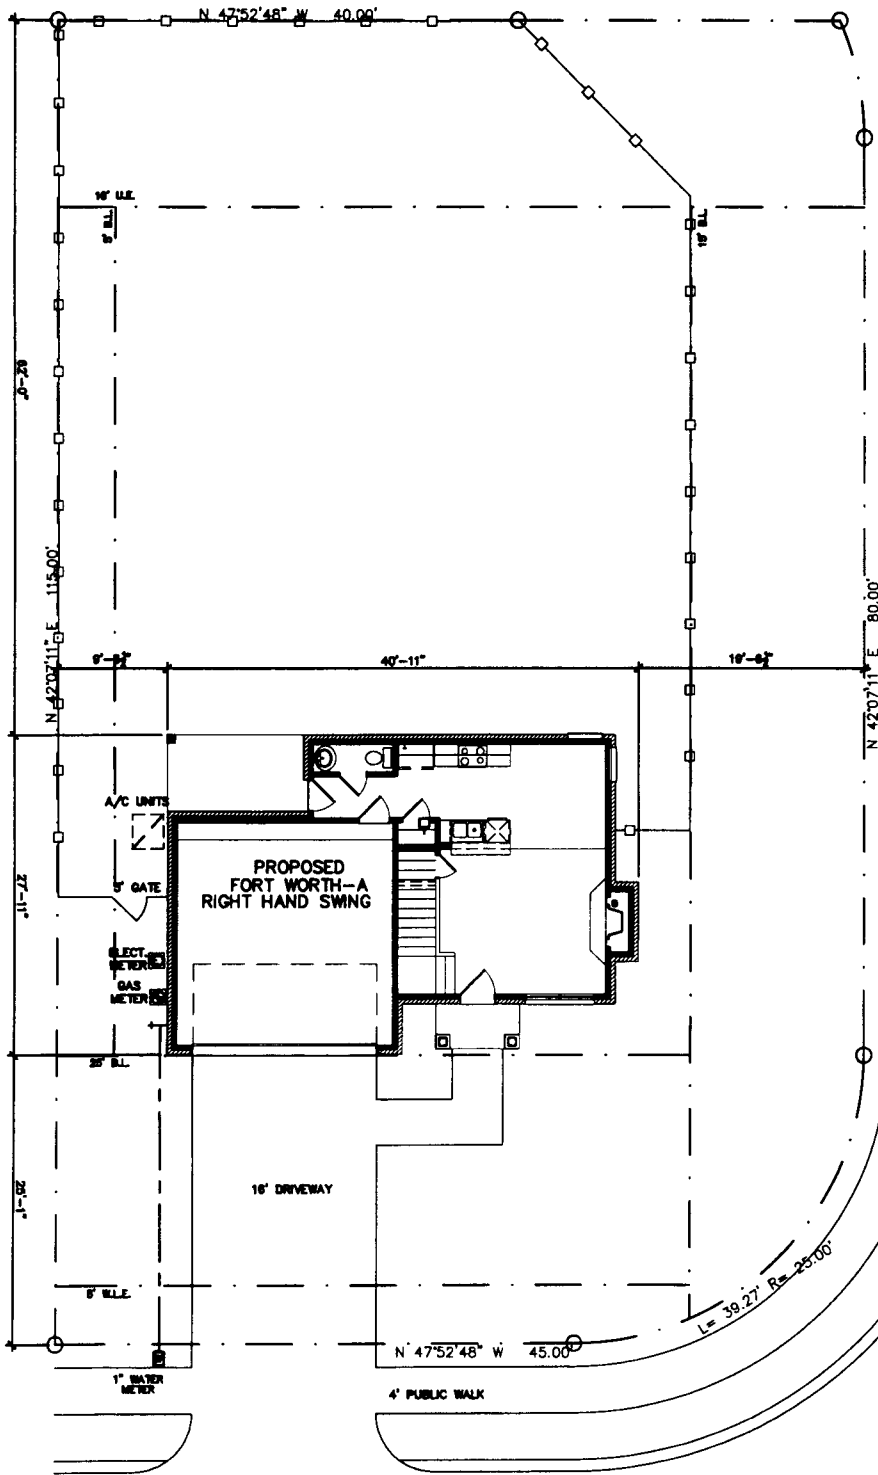

LOT CALCULATIONS:	
LOT # 1	
LOT SIZE:	7809 S.F.
BUILDING COVERAGE:	1046 S.F.
% COVERAGE:	13 %
FENCE:	206 LIN. FT.
APPROX. SQ. FT. OF FLATWORK	575 SQ. FT.
PAVING	8 SQ. FT.
A/C PAD	8 SQ. FT.

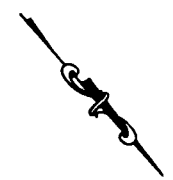

**SITE PLAN**  
SCALE: 1/16"=1'-0"

JOSE M. LUNA  
WALNUT CREEK  
LOT: 1 BLOCK: 3 SECTION: 1  
6602 POINT HOLLOW

NOTE: BUILDER TO APPROVE LOCATION OF HOUSE ON LOT, AND TO VERIFY ALL UTILITY LOCATIONS, ALL EASEMENTS, BUILDING, FLOORFACE, AND SETBACK LINES BEFORE CONSTRUCTION.

JOB #  
FORT WORTH

**FORT BEND COUNTY ENGINEERING  
 PERMIT DEPARTMENT  
 CONSTRUCTION OF DRIVEWAYS AND CULVERTS ON COUNTY EASEMENTS AND RIGHT OF WAYS  
 COMMERCIAL PIPE PERMIT APPLICATION  
 P.O. BOX 1449 • 1124 BLUME ROAD  
 ROSENBERG, TX 77471  
 (Phone) 281-633-7502 or 7503 • (Fax) 281-342-7366**

**APPLICANT INFORMATION**

Application No. 43978  
 (County Use Only)

Applicant Name Identity Walnut Creek, LP  
 Applicant Mailing Address 207 Milton Street  
 City Richmond State TX Zip 77469  
 Work Phone \_\_\_\_\_ Daytime Phone \_\_\_\_\_  
 Property Owner's Name Same Phone \_\_\_\_\_  
 Property Owner's Mailing Address \_\_\_\_\_  
 City \_\_\_\_\_ State \_\_\_\_\_ Zip \_\_\_\_\_

**LOCATION OF PROPERTY**

Subdivision Rosehaven Sec 1 Lot 12 Blk 3  
 Physical Address 2003 Knoll Oak

(ATTACH A SITE MAP)

**SITE USE**

Driveway Curb & Gutter Section \_\_\_\_\_  \_\_\_\_\_ Driveway - Open Ditch Section \_\_\_\_\_  
 Culvert Only \_\_\_\_\_


**DRIVEWAY REQUIREMENTS**

Length 20' minimum and 40' maximum Number of drives 1  
 (See - Fort Bend County Procedures to be followed for Commercial Driveway, and Median Openings or Modifications)  
 Available on website [www.co.fort-bend.tx.us](http://www.co.fort-bend.tx.us)

Does project comply with Fort Bend County Lighting Regulation Yes ( ) No ( )  
 (See- Fort Bend County Outdoor Lighting Regulation on website [www.co.fort-bend.tx.us](http://www.co.fort-bend.tx.us) )

- By signing and submitting this permit application, I am stating that I am the owner of this property and I am aware of and agree to abide by the Fort Bend County Regulations of Subdivisions and I am aware of Section 2, Item F in the Permits for the Construction of Driveways & Culverts on County Easements and Right of Ways in Fort Bend County, and am responsible to obtain all other required permits associated with the above mentioned property. Driveway and Pipe Permits shall provide that construction pursuant to the permit will be commenced within six months and be completed within nine months from the date of the permit and that fees collected for said permits shall not be refundable or transferable. I further understand the permit fee, in the form of CASH or PERSONAL CHECK or COMPANY CHECK or CASHIERS CHECK or MONEY ORDER payable to FORT BEND COUNTY, must be attached.
- The undersigned applicant, agent or attorney hereby certifies to Commissioners' Court to be strictly bound to Commissioners' Court to construct the driveway and/or culvert in strict conformity with the plans, specifications, terms, provisions and conditions of the permit and any other written material incorporated by reference in this application.
- Other permits may be required for development. Please contact the Fort Bend County Road & Bridge Department for pipe sizing or the Fort Bend County Health Department for information on On-Site Sewage Facility permits prior to planning construction.
- Failure to possess or obtain required permits will result in legal action against the property owner as allowed by law.

Signature of Applicant, Agent or Attorney [Signature] Date 3/16/11  
 Printed Name Scott Leax

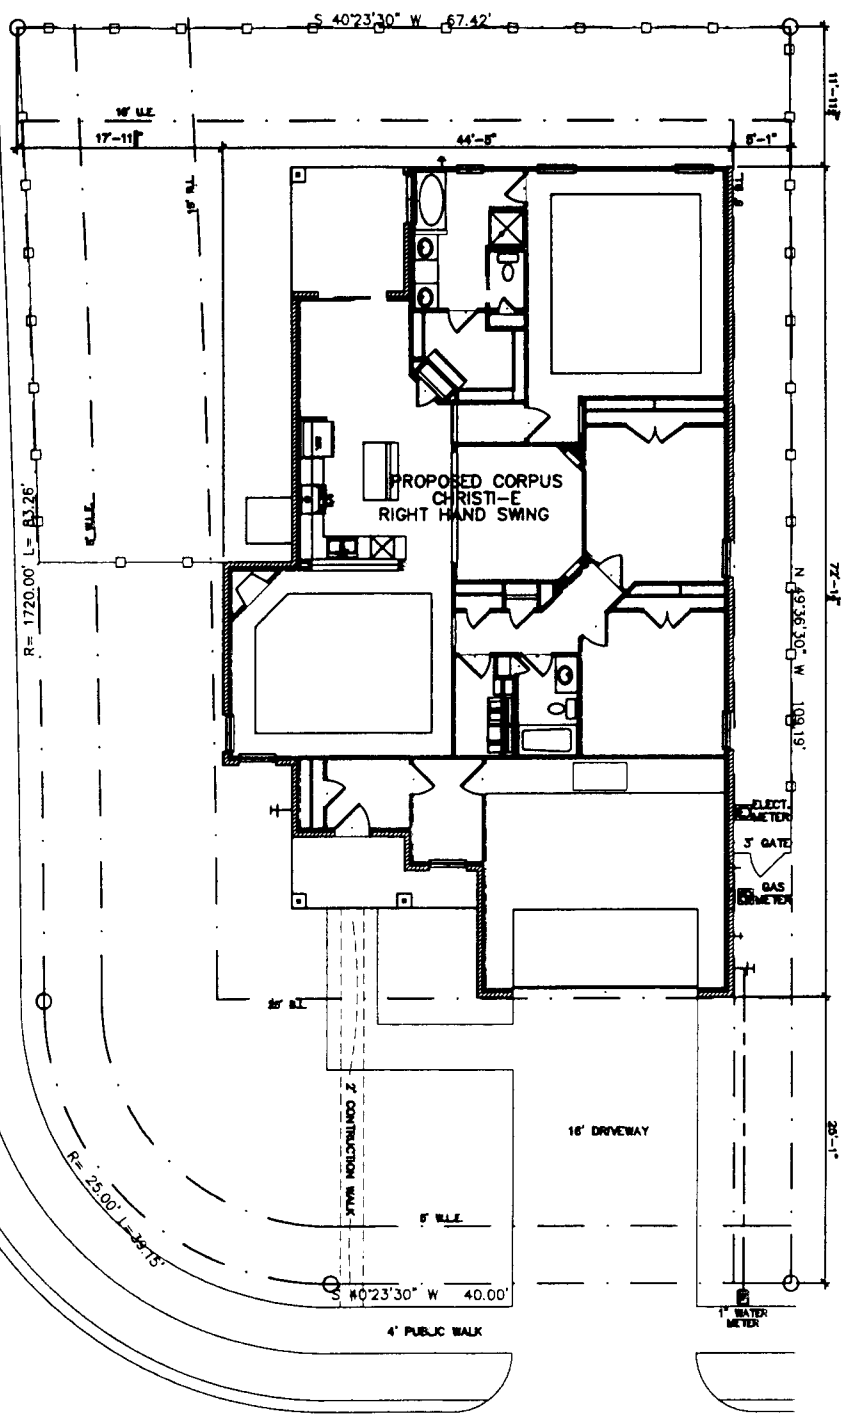

LOT CALCULATIONS:	
LOT SIZE:	LOT # 12
BUILDING COVERAGE:	7036 S.F.
% COVERAGE:	2742 S.F.
	36 %
FENCE:	214 LIN. FT.
APPROX. SQ. FT. OF FLATWORK:	866 SQ. FT.
PAVING:	8 SQ. FT.
A/C PAD:	8 SQ. FT.



**SITE PLAN**  
SCALE: 1/16"=1'-0"

**CORPUS CHRISTI-E**  
WALNUT CREEK  
LOT: 12 BLOCK: 3 SECTION: 1  
2003 KNOLL OAK

NOTE: SEE PLANS TO APPROVE LOCATION OF HOUSE OF LOT, AND TO VERIFY ALL UTILITY LOCATIONS, ALL EASEMENTS, BUILDING, BLOCKFACE, AND SETBACK LINES PRIOR TO CONSTRUCTION.