

9k

REVIEW BY FORT BEND COUNTY COMMISSIONERS COURT

On this 10 day of MAY, 2011, before the Fort Bend Commissioners Court came on to be heard and reviewed the accompanying notice of IDENTITY HOMES

Job Location CROXLEY COVE, WEMBLEY WAY

Dated 05/03/11 BOND NO 5073151 Permit No. 83945
to make use of certain Fort Bend County property subject to, "A Revised Order Regulating the Laying, Construction, Maintenance, and Repair of Buried Cables, Conduits, and Pole Lines, In, Under, Across or Along Roads, Streets, Highways, and Drainage Ditches in Fort Bend County, Texas, Under the Jurisdiction of the Commissioners Court of Fort Bend County, Texas," as passed by the Commissioners Court of Fort Bend County, Texas, date the 3rd day of August, 1987, recorded in Volume _____ of the Minutes of the Commissioners Court of Fort Bend County, Texas, to the extent that such order is not inconsistent with Article 1436a, Vernon's Texas Civil Statutes. Upon Motion of Commissioner Meyers, seconded by Commissioner Prestage, duly put and carried, it is ORDERED, ADJUGED AND DECREED that said notice of said above purpose is hereby acknowledged by the Commissioners Court of Fort Bend County, Texas, and that said notice be placed on record according to the regulation order thereof.

Notes:

1. Evidence of review by the Commissioners Court must be kept on the job site and failure to do so constitutes grounds for job shutdown.
2. Written notices are required:
 - a. 48 hours in advance of construction start up, and
 - b. When construction is completed and ready for final inspection

Mail notices to: Permit Administrator
Fort Bend County Engineering
P.O. Box 1449
Rosenberg, Texas 77471
281-633-7500

3. This permit expires one (1) year from date of permit if construction has not commenced.

By

[Signature]
County Engineer

By

N/A
Drainage District Engineer/Manager

Presented to Commissioners Court
and approved.

Recorded in Volume 5-10-11
Minutes of Commissioners Court.

Clerk of Commissioners Court

By [Signature]
Deputy

COUNTY OF FORT BEND

Engineering Department

P.O. BOX 1449
Rosenberg, Texas 77471-1449

Johnny Ortega
Permit Administrator

1124 Blume Road
Phone: (281) 341-7500

PERMIT APPLICATION REVIEW FORM FOR CABLE, CONDUIT, AND POLE LINE ACTIVITY IN FORT BEND COUNTY

PERMIT NO. 083945

The following "Notice of Proposed Cable, Conduit, and/or Pole Line activity in Fort Bend County" and accompanying attachments have been reviewed and the notice conforms to appropriate regulations set by Commissioner's Court of Fort Bend County, Texas.

X (1) Complete Application Form.

X a. Name of road, street, and/or drainage ditch affected.

X b. Vicinity map showing course of direction.

 c. Plans and specifications.

 (2) Bond:

 District Attorney, approval when applicable.

X Perpetual bond currently posted.

No. 5073151

Amount \$50,000.00

 Performance bond submitted.

No.

Amount

 Cashier's Check.

No.

Amount

 (3) Verbal permission given for emergencies, to start construction before approved in Commissioner's Court.

 Precinct Engineer Acknowledgment Date

 Precinct Commissioner Acknowledgment Date

 (4)

 Drainage District Approval when applicable

We have reviewed this project and agree it meets minimum requirements.


Johnny Ortega CFM/ Permit Administrator
(REVISED 5/30/08)

05/03/2011
Date

**FORT BEND COUNTY ENGINEERING
PERMIT DEPARTMENT**
CONSTRUCTION OF DRIVEWAYS AND CULVERTS ON COUNTY EASEMENTS AND RIGHT OF WAYS
COMMERCIAL PIPE PERMIT APPLICATION
P.O. BOX 1449 • 1124 BLUME ROAD
ROSENBERG, TX 77471
(Phone) 281-633-7502 or 7503 • (Fax) 281-342-7366

APPLICANT INFORMATION

Application No. 83945
(County Use Only)

Applicant Name Identity Names
Applicant Mailing Address 207 north st
City Rehner State TX Zip 77469
Work Phone _____ Daytime Phone _____
Property Owner's Name Same Phone _____
Property Owner's Mailing Address _____
City _____ State _____ Zip _____

LOCATION OF PROPERTY

Subdivision Kingdom Height Sec 1 Lot 17 Blk 4
Physical Address 2215 Wembly Way

(ATTACH A SITE MAP)

SITE USE

Driveway Curb & Gutter Section ☒ Driveway - Open Ditch Section _____
Culvert Only _____

DRIVEWAY REQUIREMENTS

Length 20' minimum and 40' maximum Number of drives _____
(See - Fort Bend County Procedures to be followed for Commercial Driveway, and Median Openings or Modifications)
Available on website www.co.fort-bend.tx.us


Does project comply with Fort Bend County Lighting Regulation Yes () No ()
(See- Fort Bend County Outdoor Lighting Regulation on website www.co.fort-bend.tx.us)

- By signing and submitting this permit application, I am stating that I am the owner of this property and I am aware of and agree to abide by the Fort Bend County Regulations of Subdivisions and I am aware of Section 2, Item F in the Permits for the Construction of Driveways & Culverts on County Easements and Right of Ways in Fort Bend County, and am responsible to obtain all other required permits associated with the above mentioned property. Driveway and Pipe Permits shall provide that construction pursuant to the permit will be commenced within six months and be completed within nine months from the date of the permit and that fees collected for said permits shall not be refundable or transferable. I further understand the permit fee, in the form of CASH or PERSONAL CHECK or COMPANY CHECK or a CASHIERS CHECK or MONEY ORDER payable to FORT BEND COUNTY, must be attached.
- The undersigned applicant, agent or attorney hereby certifies to Commissioners' Court to be strictly bound to Commissioners' Court to construct the driveway and/or culvert in strict conformity with the plans, specifications, terms, provisions and conditions of the permit and any other written material incorporated by reference in this application.
- Other permits may be required for development. Please contact the Fort Bend County Road & Bridge Department for pipe sizing or the Fort Bend County Health Department for information on On-Site Sewage Facility permits prior to planning construction.
- Failure to possess or obtain required permits will result in legal action against the property owner as allowed by law.


Signature of Applicant, Agent or Attorney

Don Garcia
Printed Name

2/23/2011
Date

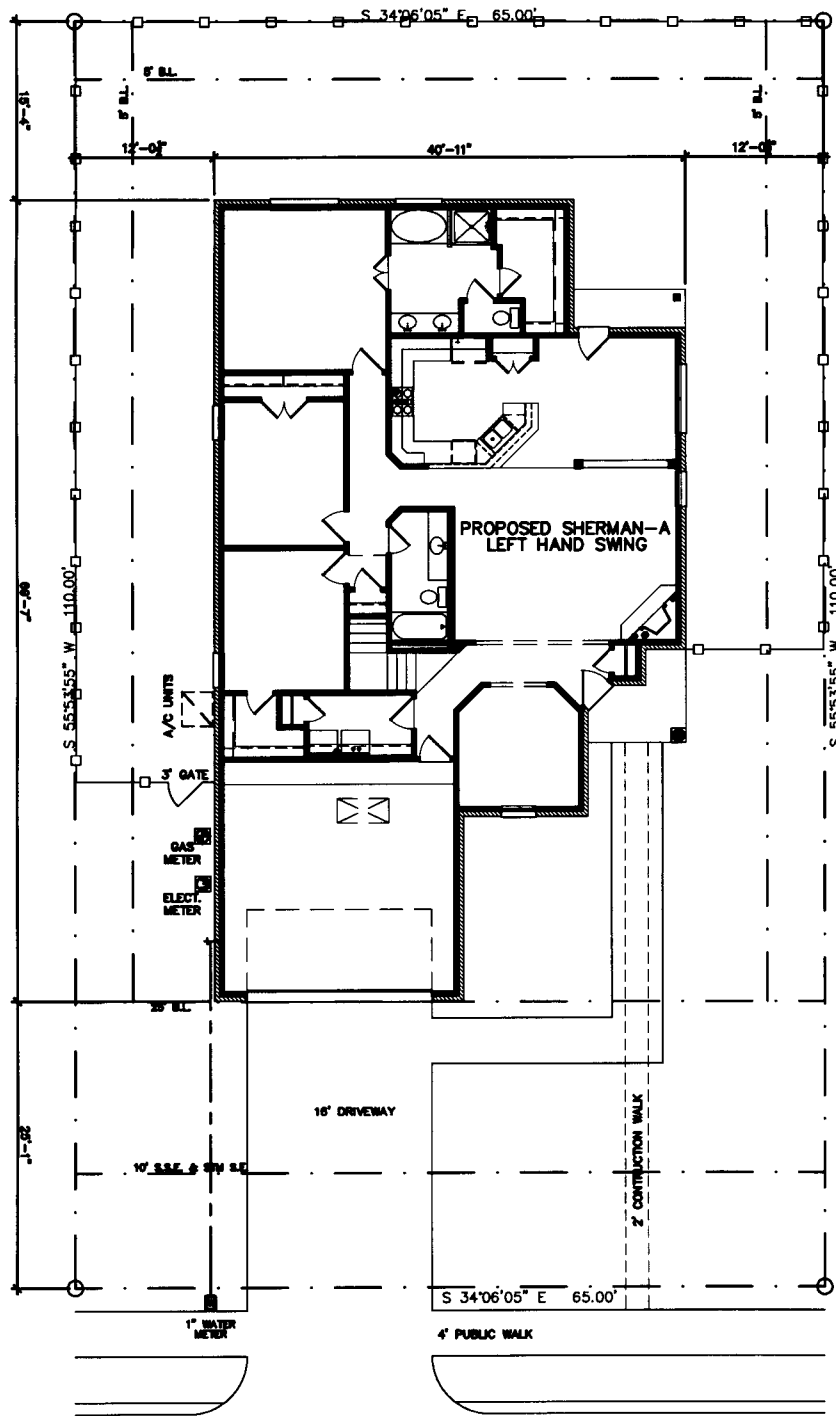

| LOT CALCULATIONS: | |
|-----------------------------|--------------|
| LOT # | 17 |
| LOT SIZE: | 7180 S.F. |
| BUILDING COVERAGE: | 2407 S.F. |
| % COVERAGE: | 34 % |
| FENCE: | 210 LIN. FT. |
| APPROX. SQ. FT. OF FLATWORK | 636 SQ. FT. |
| PAVING | 8 SQ. FT. |
| A/C PAD | |

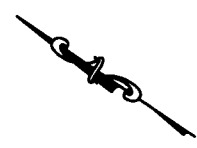

SITE PLAN
SCALE: 1/16"=1'-0"

TOMMY GOMEZ AND MARIA ELENA RAMOS
KINGDOM HEIGHTS
LOT: 17 BLOCK: 4 SECTION: 1
2215 WEMBLEY WAY

NOTE: BUILDER TO APPROVE LOCATION OF HOUSE ON LOT, AND TO VERIFY ALL UTILITY LOCATIONS, ALL EASEMENTS, BUILDING, BLOCKFACE, AND SETBACK LINES PRIOR TO CONSTRUCTION.

| | |
|-----------|--|
| JOB # | |
| SITE PLAN | |

**FORT BEND COUNTY ENGINEERING
PERMIT DEPARTMENT**
CONSTRUCTION OF DRIVEWAYS AND CULVERTS ON COUNTY EASEMENTS AND RIGHT OF WAYS
COMMERCIAL PIPE PERMIT APPLICATION
P.O. BOX 1449 • 1124 BLUME ROAD
ROSENBERG, TX 77471
(Phone) 281-633-7502 or 7503 • (Fax) 281-342-7366

APPLICANT INFORMATION

Application No. 83945
(County Use Only)

Applicant Name Identity Kingdom Heights, LP
Applicant Mailing Address 207 Norton Street
City Richmond State TX Zip 77469
Work Phone 281-344-8727 Daytime Phone 713-256-6180
Property Owner's Name same Phone _____
Property Owner's Mailing Address _____
City _____ State _____ Zip _____

LOCATION OF PROPERTY

Subdivision Kingdom Heights, LP Sec 1 Lot 67 Blk 5
Physical Address 207 Crosby Cove Rosenberg, TX 77471

(ATTACH A SITE MAP)

SITE USE

Driveway Curb & Gutter Section X Driveway - Open Ditch Section _____
Culvert Only _____

DRIVEWAY REQUIREMENTS

Length 20' minimum and 40' maximum Number of drives _____
(See - Fort Bend County Procedures to be followed for Commercial Driveway, and Median Openings or Modifications)
Available on website www.co.fort-bend.tx.us

Does project comply with Fort Bend County Lighting Regulation Yes () No ()
(See- Fort Bend County Outdoor Lighting Regulation on website www.co.fort-bend.tx.us)


- By signing and submitting this permit application, I am stating that I am the owner of this property and I am aware of and agree to abide by the Fort Bend County Regulations of Subdivisions and I am aware of Section 2, Item F in the Permits for the Construction of Driveways & Culverts on County Easements and Right of Ways in Fort Bend County, and am responsible to obtain all other required permits associated with the above mentioned property. Driveway and Pipe Permits shall provide that construction pursuant to the permit will be commenced within six months and be completed within nine months from the date of the permit and that fees collected for said permits shall not be refundable or transferable. I further understand the permit fee, in the form of CASH or PERSONAL CHECK or COMPANY CHECK or a CASHIERS CHECK or MONEY ORDER payable to FORT BEND COUNTY, must be attached.
- The undersigned applicant, agent or attorney hereby certifies to Commissioners' Court to be strictly bound to Commissioners' Court to construct the driveway and/or culvert in strict conformity with the plans, specifications, terms, provisions and conditions of the permit and any other written material incorporated by reference in this application.
- Other permits may be required for development. Please contact the Fort Bend County Road & Bridge Department for pipe sizing or the Fort Bend County Health Department for information on On-Site Sewage Facility permits prior to planning construction.
- Failure to possess or obtain required permits will result in legal action against the property owner as allowed by law.

Signature of Applicant, Agent or Attorney

SCOTT LEASE
Printed Name

Date

4/20/2011

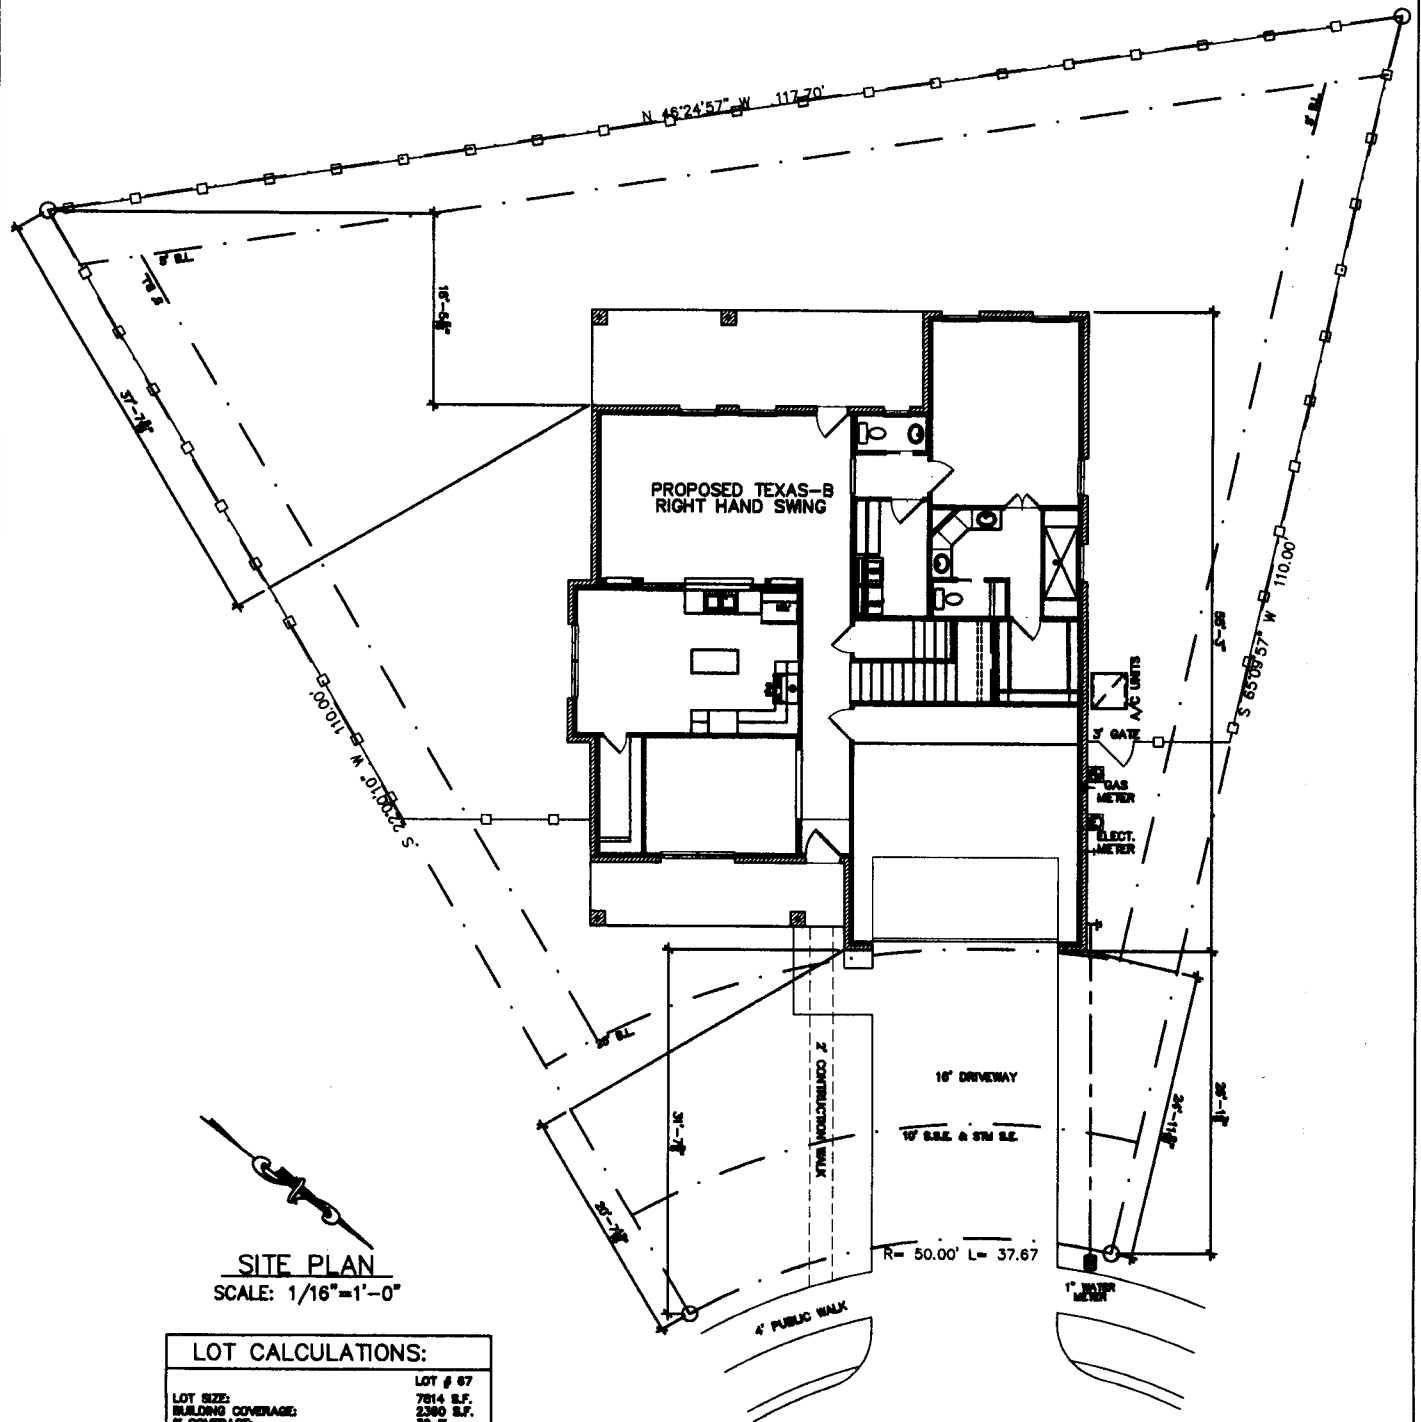

SITE PLAN
SCALE: 1/16"=1'-0"

| LOT CALCULATIONS: | |
|-----------------------------|--------------|
| LOT SIZE: | LOT # 67 |
| BUILDING COVERAGE: | 7814 S.F. |
| % COVERAGE: | 2360 S.F. |
| | 30 % |
| FENCE: | 270 LIN. FT. |
| APPROX. SQ. FT. OF PLATWORK | 500 SQ. FT. |
| PAVING | 8 SQ. FT. |
| A/C PAD | |

DON AND STACI STEWART
KINGDOM HEIGHTS
LOT: 67 BLOCK: 5 SECTION: 1
2107 CROXLEY COVE

NOTE: BUILDER TO APPROVE LOCATION OF HOUSE ON LOT, AND TO VERIFY ALL UTILITY LOCATIONS, ALL EASEMENTS, BUILDING, BLOCKFACE, AND SETBACK LINES BEFORE TO CONSTRUCT

JOB #

DATE