

# REVIEW BY FORT BEND COUNTY COMMISSIONERS COURT

On this 24 day of MAY, 2011, before the Fort Bend Commissioners Court came on to be heard and reviewed the accompanying notice of COMCAST, LLC

Job Location RED CLOUD TRAIL, SIENNA RANCH ROAD, SIENNA SPRINGS BOULEVARD

Dated 05/09/11 BOND NO 104865058 Permit No. 83951  
to make use of certain Fort Bend County property subject to, "A Revised Order Regulating the Laying, Construction, Maintenance, and Repair of Buried Cables, Conduits, and Pole Lines, In, Under, Across or Along Roads, Streets, Highways, and Drainage Ditches in Fort Bend County, Texas, Under the Jurisdiction of the Commissioners Court of Fort Bend County, Texas," as passed by the Commissioners Court of Fort Bend County, Texas, date the 3<sup>rd</sup> day of August, 1987, recorded in Volume \_\_\_\_\_ of the Minutes of the Commissioners Court of Fort Bend County, Texas, to the extent that such order is not inconsistent with Article 1436a, Vernon's Texas Civil Statutes. Upon Motion of Commissioner Meyers, seconded by Commissioner Patterson, duly put and carried, it is ORDERED, ADJUGED AND DECREED that said notice of said above purpose is hereby acknowledged by the Commissioners Court of Fort Bend County, Texas, and that said notice be placed on record according to the regulation order thereof.

## Notes:

1. Evidence of review by the Commissioners Court must be kept on the job site and failure to do so constitutes grounds for job shutdown.
2. Written notices are required:
  - a. 48 hours in advance of construction start up, and
  - b. When construction is completed and ready for final inspection

Mail notices to: Permit Administrator  
Fort Bend County Engineering  
P.O. Box 1449  
Rosenberg, Texas 77471  
281-633-7500

3. This permit expires one (1) year from date of permit if construction has not commenced.

By

[Signature]  
County Engineer

By

[Signature]  
Drainage District Engineer/Manager

Presented to Commissioners Court  
and approved.

Recorded in Volume 5-24-11  
Minutes of Commissioners Court.

Clerk of Commissioners Court

By [Signature]  
Deputy

# COUNTY OF FORT BEND

## Engineering Department

P.O. BOX 1449  
Rosenberg, Texas 77471-1449

Johnny Ortega  
Permit Administrator

1124 Blume Road  
Phone: (281) 341-7500

### PERMIT APPLICATION REVIEW FORM FOR CABLE, CONDUIT, AND POLE LINE ACTIVITY IN FORT BEND COUNTY

PERMIT NO. 083951

The following "Notice of Proposed Cable, Conduit, and/or Pole Line activity in Fort Bend County" and accompanying attachments have been reviewed and the notice conforms to appropriate regulations set by Commissioner's Court of Fort Bend County, Texas.

X (1) Complete Application Form.

- X a. Name of road, street, and/or drainage ditch affected.  
X b. Vicinity map showing course of direction.  
c. Plans and specifications.

       (2) Bond:

       District Attorney, approval when applicable.

X Perpetual bond currently posted.

No. 104865058

Amount \$100,000.00

       Performance bond submitted.

No.       

Amount       

       Cashier's Check.

No.       

Amount       

       (3) Verbal permission given for emergencies, to start construction before approved in Commissioner's Court.

       Precinct Engineer Acknowledgment


       Date

       Precinct Commissioner Acknowledgment

       Date

       (4)         
Drainage District Approval when applicable

We have reviewed this project and agree it meets minimum requirements.

  
Johnny Ortega CFM/ Permit Administrator  
(REVISED 5/30/08)

05/09/2011  
Date

P-1

**NOTICE OF PROPOSED CABLE, CONDUIT AND/OR POLE LINE ACTIVITY  
IN, UNDER, ACROSS OR ALONG ROADS, STREETS, HIGHWAYS AND DRAINAGE DITCHES  
IN FORT BEND COUNTY**

APPLICANT'S JOB NO. \_\_\_\_\_  
 PERMIT No. 83951 PCT. No. 1  
 BOND No. 104865058

Formal notice is hereby given that Comcast  
 proposes to lay, construct, maintain and/or repair cable, conduit and/or pole line, in, under, across, or  
 along roads, streets, highways and drainage ditches in Fort Bend County, as follows:

**In, Under, or Across Roads and/or Drainage Ditches**

Road or Ditch Name	Distance & Direction From Nearest Intersection	Length of Crossing	Type of Construction		
			Bored:	Jacked:	Driven: Case
Red Cloud Trl.	Sienna Springs Blvd.	90 ft.	X		
Sienna Ranch Rd.	Sienna Springs Blvd.	140 ft.	X		
Sienna Springs Blvd.	Sienna Ranch Rd.	130 ft.	X		

**Along Roads and/or Drainage Ditches**

Road or Ditch Name	Distance & Direction From Nearest Intersection	To	Distance
Red Cloud Trl.	Sienna Springs Blvd.		342 ft.
Sienna Springs Blvd.	Between Red Cloud Trl & Sienna Ranch Rd.		600 ft.
Sienna Ranch Rd.	North of Sienna Springs Blvd.		145 ft.

**General Description**

Sec 17A/18A

Job No: 1D12121 Job Name: Sienna Village of Anderson Springs Key Map: 609Z Print: 4947B3

Comcast is proposing to trench and bore Coax cable in 1-1/4" conduit to provide service to Sienna Village of Anderson Springs Sec 17A & 18A

The Location and description of the proposed installation and appurtenances is more fully shown on the attached detail drawings. The laying, construction, maintenance and/or repair of the proposed installation shall be subject to "A Revised Order Regulating the Laying, Construction, Maintenance and/or Repair of Cables, Conduits, and/or Pole Lines, In, Under, Across, or Along Roads, Streets, Highways and Drainage Ditches in Fort Bend County, Texas, Under the Jurisdiction of the Commissioners Court of Fort Bend County, Texas," as passed by Commissioners Court of Fort Bend County, Texas, dated the 3rd. day of August, 1987, recorded in Volume 639 of the Minutes of the Commissioners Court of Fort Bend County, Texas.

Written notices are required: 1) 48 hours in advance of start of construction and 2) when construction is complete and ready for final inspection.

Mail to: Permit Administrator/Fort Bend County Engineering  
 P.O. Box 1449, Rosenberg, TX 77471.

Violation of requirements shall constitute grounds for job shut down.

COMPANY NAME: Comcast, LLC  
 \_\_\_\_\_  
 AGENT and/or OWNER  
 \_\_\_\_\_  
 (Signature)  
 NAME & TITLE: David Sangco/Permit Specialist  
 \_\_\_\_\_  
 (Please Print)  
 DATE: May 6, 2011  
 \_\_\_\_\_  
 ADDRESS: 7033 Airport Blvd.  
 \_\_\_\_\_  
 (Street/P.O. Box)  
 \_\_\_\_\_  
 Houston Texas 77061  
 City State Zip  
 TELEPHONE NO: Thomas Kilpatrick 281-960-9439  
 \_\_\_\_\_  
 (accessible 24 hrs/day, 7 days/week)

P-2

NOTICE OF PROPOSED CABLE, CONDUIT AND/OR POLE LINE ACTIVITY  
IN, UNDER, ACROSS OR ALONG ROADS, STREETS, HIGHWAYS AND DRAINAGE DITCHES  
IN FORT BEND COUNTY

APPLICANT'S JOB NO. \_\_\_\_\_

PERMIT No. \_\_\_\_\_ PCT. No. \_\_\_\_\_

BOND No. \_\_\_\_\_

Formal notice is hereby given that Comcast  
proposes to lay, construct, maintain and/or repair cable, conduit and/or pole line, in, under, across, or  
along roads, streets, highways and drainage ditches in Fort Bend County, as follows:

In, Under, or Across Roads and/or Drainage Ditches

Road or Ditch Name	Distance & Direction From Nearest Intersection	Length of Crossing	Type of Construction			
			Bored	Jacked	Driven	Case
Sienna Springs Blvd.	West of Turkey Creek	100 ft.	X			
La Crema	South of Sienna Springs Blvd.	80 ft.	X			

Along Roads and/or Drainage Ditches

Road or Ditch Name	Distance & Direction From Nearest Intersection	To	Distance
Sienna Springs Blvd.	West of Turkey Creek		835 ft.
Sienna Springs Blvd.	East and West of La Crema		241 ft.

General Description

Sec 17A/18A

Job No: 1D12121      Job Name: Sienna Village of Anderson Springs      Key Map: 609Z      Print: 4947B3


Comcast is proposing to trench and bore Coax cable in 1-1/4" conduit to provide service to Sienna Village of Anderson Springs Sec 17A & 18A

The Location and description of the proposed installation and appurtenances is more fully shown on the attached detail drawings. The laying, construction, maintenance and/or repair of the proposed installation shall be subject to "A Revised Order Regulating the Laying, Construction, Maintenance and/or Repair of Cables, Conduits, and/or Pole Lines, In, Under, Across, or Along Roads, Streets, Highways and Drainage Ditches in Fort Bend County, Texas, Under the Jurisdiction of the Commissioners Court of Fort Bend County, Texas," as passed by Commissioners Court of Fort Bend County, Texas, dated the 3rd. day of August, 1987, recorded in Volume 639 of the Minutes of the Commissioners Court of Fort Bend County, Texas.

Written notices are required: 1) 48 hours in advance of start of construction and 2) when construction is complete and ready for final inspection.

Mail to:      Permit Administrator/Fort Bend County Engineering  
P.O. Box 1449, Rosenberg, TX 77471.

Violation of requirements shall constitute grounds for job shut down.

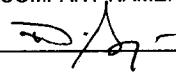COMPANY NAME: Comcast, LLC  
AGENT and/or OWNER  
  
(Signature)





NAME & TITLE: David Sangco/Permit Specialist  
(Please Print)

DATE: May 6, 2011

ADDRESS: 7033 Airport Blvd.  
(Street/P.O. Box)

Houston      Texas      77061  
City      State      Zip

TELEPHONE NO: Thomas Kilpatrick 281-960-9439  
(accessible 24 hrs/day, 7 days/week)

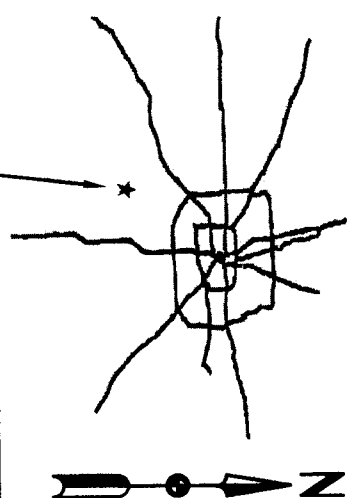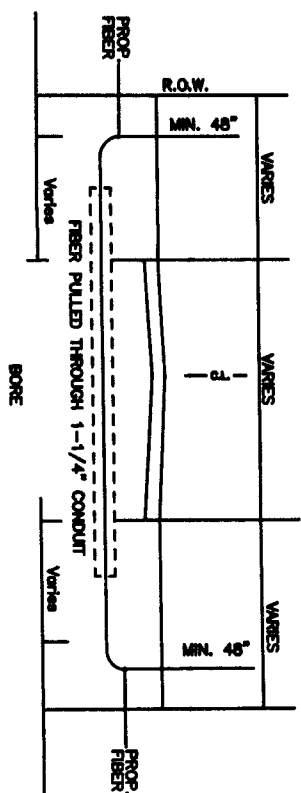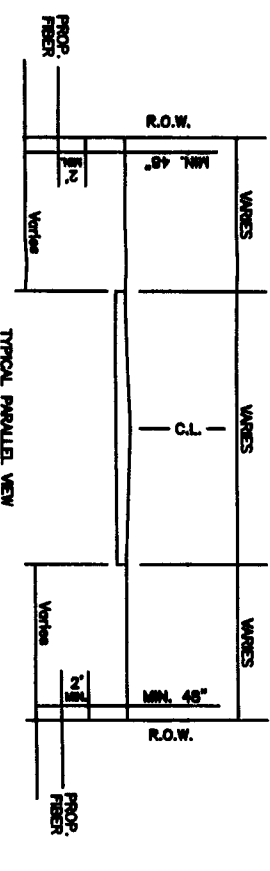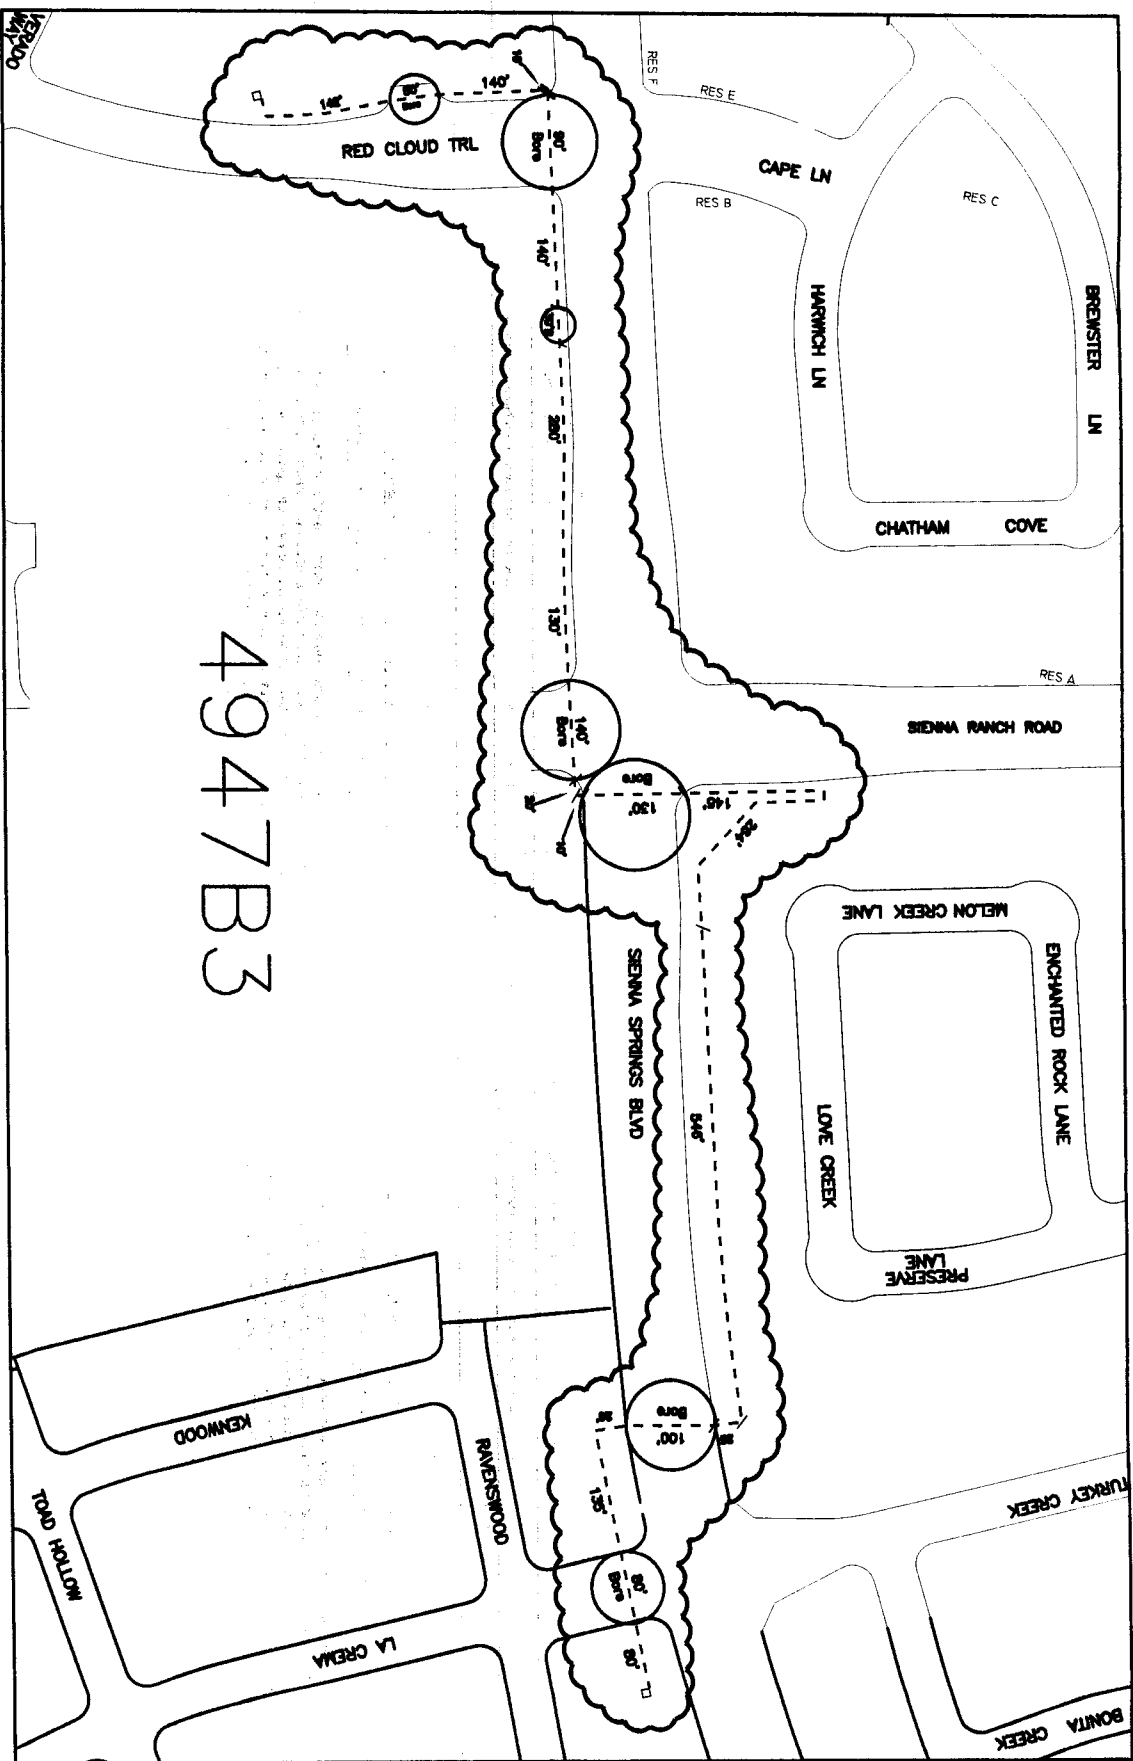

LOCATION MAP  
SCALE: N.T.S.

KEY MAP NO. 609Z

- NOTES:
1. THE CONTRACTOR SHALL CONTACT TEXAS ONE CALL SYSTEM AT 1-800-248-4646 MIN. 48 HOURS BEFORE DIGGING.
  2. THE CONTRACTOR SHALL DETERMINE THE EXACT LOCATION OF ALL UNDERGROUND FACILITIES BEFORE COMMENCING WORK AND AGREE TO BE FULLY RESPONSIBLE FOR ALL DAMAGES CAUSED BY HIS FAILURE TO EXACTLY LOCATE AND PRESERVE ALL UNDERGROUND FACILITIES.
  3. NO MORE TRENCH OPENED AT ONE TIME THAN CAN BE BACKFILLED AND COMPACTED IN 10' LIFTS AT THE END OF EACH DAY. (NO TRENCH LEFT OPENED OVERNIGHT)
  4. ALL EXCESS EXCAVATION TO BE REMOVED FROM THE ROAD RIGHT-OF-WAY AT THE END OF EACH DAY.
  5. DITCHES TO BE OPENED AT THE END OF EACH DAY TO ASSURE ADEQUATE DRAINAGE.
  6. ROAD MUST BE KEPT OPEN TO TRAFFIC AND CONTRACTOR MUST PROVIDE ADEQUATE FLAGMEN, SIGNALS, ETC., TO PROMOTE COMPLETE SAFETY TO THE PUBLIC.
  7. IF IT BECOMES NECESSARY FOR EQUIPMENT TO OPERATE ON A PORTION OF THE PAVEMENT, PRECAUTIONS MUST BE TAKEN TO PREVENT ANY DAMAGE WHATSOEVER TO THE PAVEMENT.
  8. CONDITION OF ROAD UPON COMPLETION OF JOB SHALL BE AS GOOD OR BETTER THAN PRIOR TO STARTING.



FORT BEND COUNTY ROAD PERMIT  
FORT BEND COUNTY APPROVAL: \_\_\_\_\_



ATTN: DAVID SANGCO  
7033 Airport Boulevard  
Houston, TX. 77061  
713-985-2435

COMCAST APPROVAL: \_\_\_\_\_

Comcast shall trench Fiber Optic in ROW in 1-1/4" conduit on Red Cloud Trail and Sienna Springs Boulevard, bore to cross Red Cloud Trail, Sienna Ranch Road, Sienna Springs Boulevard, and La Crema to provide service to Sienna Village of Anderson Springs Sec 17A and 18A.

JOB # 1D12138

Sienna Village of Anderson Springs Sec 17A and 18A  
DESIGNED BY: COMCAST  
DRAWN BY: David Sangco  
DATE: 5/8/11  
SHEET NO. 1 OF 1 SHEETS  
SCALE: N.T.S.  
DATE: 5/8/11  
MODE: D12222  
LAMEBT: 44783