

**REVIEW BY FORT BEND COUNTY COMMISSIONERS COURT**

On this 24 day of MAY, 2011, before the Fort Bend Commissioners Court came on to be heard and reviewed the accompanying notice of COMCAST, LLC

Job Location VIA RENATA DRIVE, VIA SANTORI DRIVE, WEST TORINO REALE DRIVE

Dated 05/09/11 BOND NO 104865058 Permit No. 83952  
to make use of certain Fort Bend County property subject to, "A Revised Order Regulating the Laying, Construction, Maintenance, and Repair of Buried Cables, Conduits, and Pole Lines, In, Under, Across or Along Roads, Streets, Highways, and Drainage Ditches in Fort Bend County, Texas, Under the Jurisdiction of the Commissioners Court of Fort Bend County, Texas," as passed by the Commissioners Court of Fort Bend County, Texas, date the 3<sup>rd</sup> day of August, 1987, recorded in Volume \_\_\_\_\_ of the Minutes of the Commissioners Court of Fort Bend County, Texas, to the extent that such order is not inconsistent with Article 1436a, Vernon's Texas Civil Statutes. Upon Motion of Commissioner Meyers, seconded by Commissioner Roberson, duly put and carried, it is ORDERED, ADJUGED AND DECREED that said notice of said above purpose is hereby acknowledged by the Commissioners Court of Fort Bend County, Texas, and that said notice be placed on record according to the regulation order thereof.

Notes:

1. Evidence of review by the Commissioners Court must be kept on the job site and failure to do so constitutes grounds for job shutdown.
2. Written notices are required:
  - a. 48 hours in advance of construction start up, and
  - b. When construction is completed and ready for final inspection

Mail notices to: Permit Administrator  
Fort Bend County Engineering  
P.O. Box 1449  
Rosenberg, Texas 77471  
281-633-7500

3. This permit expires one (1) year from date of permit if construction has not commenced.

By [Signature]  
County Engineer

By N/A  
Drainage District Engineer/Manager

Presented to Commissioners Court  
and approved.  
Recorded in Volume 5-24-11  
Minutes of Commissioners Court.

Clerk of Commissioners Court  
By [Signature]  
Deputy

# COUNTY OF FORT BEND

## Engineering Department

P.O. BOX 1449  
Rosenberg, Texas 77471-1449

Johnny Ortega  
Permit Administrator

1124 Blume Road  
Phone: (281) 341-7500

### PERMIT APPLICATION REVIEW FORM FOR CABLE, CONDUIT, AND POLE LINE ACTIVITY IN FORT BEND COUNTY

PERMIT NO. 083952

The following "Notice of Proposed Cable, Conduit, and/or Pole Line activity in Fort Bend County" and accompanying attachments have been reviewed and the notice conforms to appropriate regulations set by Commissioner's Court of Fort Bend County, Texas.

- X (1) Complete Application Form.
- X a. Name of road, street, and/or drainage ditch affected.
- X b. Vicinity map showing course of direction.
- c. Plans and specifications.

- (2) Bond:
- District Attorney, approval when applicable.
- X Perpetual bond currently posted.
- No. 104865058
- Amount \$100,000.00
- Performance bond submitted.
- No.
- Amount
- Cashier's Check.
- No.
- Amount

- (3) Verbal permission given for emergencies, to start construction before approved in Commissioner's Court.

       Precinct Engineer Acknowledgment        Date       

       Precinct Commissioner Acknowledgment        Date       

- (4)
- Drainage District Approval when applicable

We have reviewed this project and agree it meets minimum requirements.

  
Johnny Ortega CFM/ Permit Administrator  
(REVISED 5/30/08)

05/09/2011  
Date

NOTICE OF PROPOSED CABLE, CONDUIT AND/OR POLE LINE ACTIVITY  
IN, UNDER, ACROSS OR ALONG ROADS, STREETS, HIGHWAYS AND DRAINAGE DITCHES  
IN FORT BEND COUNTY

APPLICANT'S JOB NO. \_\_\_\_\_

PERMIT No. 83952 PCT. No. 3

BOND No. 104865054

Formal notice is hereby given that Comcast

proposes to lay, construct, maintain and/or repair cable, conduit and/or pole line, in, under, across, or along roads, streets, highways and drainage ditches in Fort Bend County, as follows:

In, Under, or Across Roads and/or Drainage Ditches

Road or Ditch Name	Distance & Direction From Nearest Intersection	Length of Crossing	Type of Construction			
			Bored:	Jacked:	Driven:	Case
Via Renata Dr.	West of Leonessa Dr.	80 ft.	X			
Via Renata Dr.	East of Leonessa Dr.	28 ft.	X			
No Name St.	Intersection of West Torino Reale Dr.	65 ft.	X			
South Lugano Verde Dr.	Intersection of West Torino Reale Dr.	70 ft.	X			

Along Roads and/or Drainage Ditches

Road or Ditch Name	Distance & Direction From Nearest Intersection	To	Distance
Via Renata Dr.	West	Via Santori Dr.	516'
Via Santori D.	Between Via Renata Dr.	and West Torino Reale Dr.	345'
West Torino Reale Dr.	West Southwest	North of No Name St.	560'
West Torino Reale Dr.	Between No Name St.	and South Lugano Verde Dr.	550'

General Description

Map 4354D4      Key Map 525J

Job No: 1V27414    Job Name: Lakes of Bella Terra Sec. 12

The Location and description of the proposed installation and appurtenances is more fully shown on the attached detail drawings. The laying, construction, maintenance and/or repair of the proposed installation shall be subject to "A Revised Order Regulating the Laying, Construction, Maintenance and/or Repair of Cables, Conduits, and/or Pole Lines, In, Under, Across, or Along Roads, Streets, Highways and Drainage Ditches in Fort Bend County, Texas, Under the Jurisdiction of the Commissioners Court of Fort Bend County, Texas," as passed by Commissioners Court of Fort Bend County, Texas, dated the 3rd. day of August, 1987, recorded in Volume 639 of the Minutes of the Commissioners Court of Fort Bend County, Texas.

Written notices are required: 1) 48 hours in advance of start of construction and 2) when construction is complete and ready for final inspection.

Mail to:      Permit Administrator/Fort Bend County Engineering  
                 P.O. Box 1449, Rosenberg, TX 77471.

Violation of requirements shall constitute grounds for job shut down.

COMPANY NAME: Comcast, LLC

AGENT and/or OWNER

(Signature)

NAME & TITLE: David Sangco/Permit Specialist

(Please Print)

DATE: May 6, 2011



ADDRESS: 7033 Airport Blvd.

(Street/P.O. Box)

Houston                      Texas                      77061  
City                              State                      Zip

TELEPHONE NO: 713-895-2435

(accessible 24 hrs/day, 7 days/week)

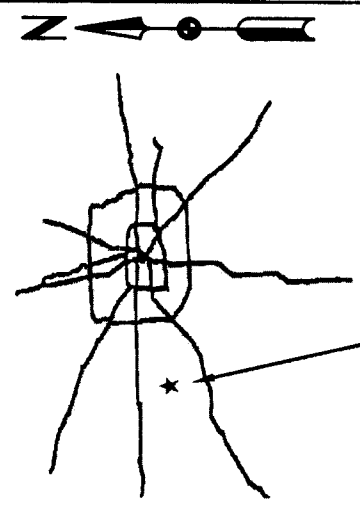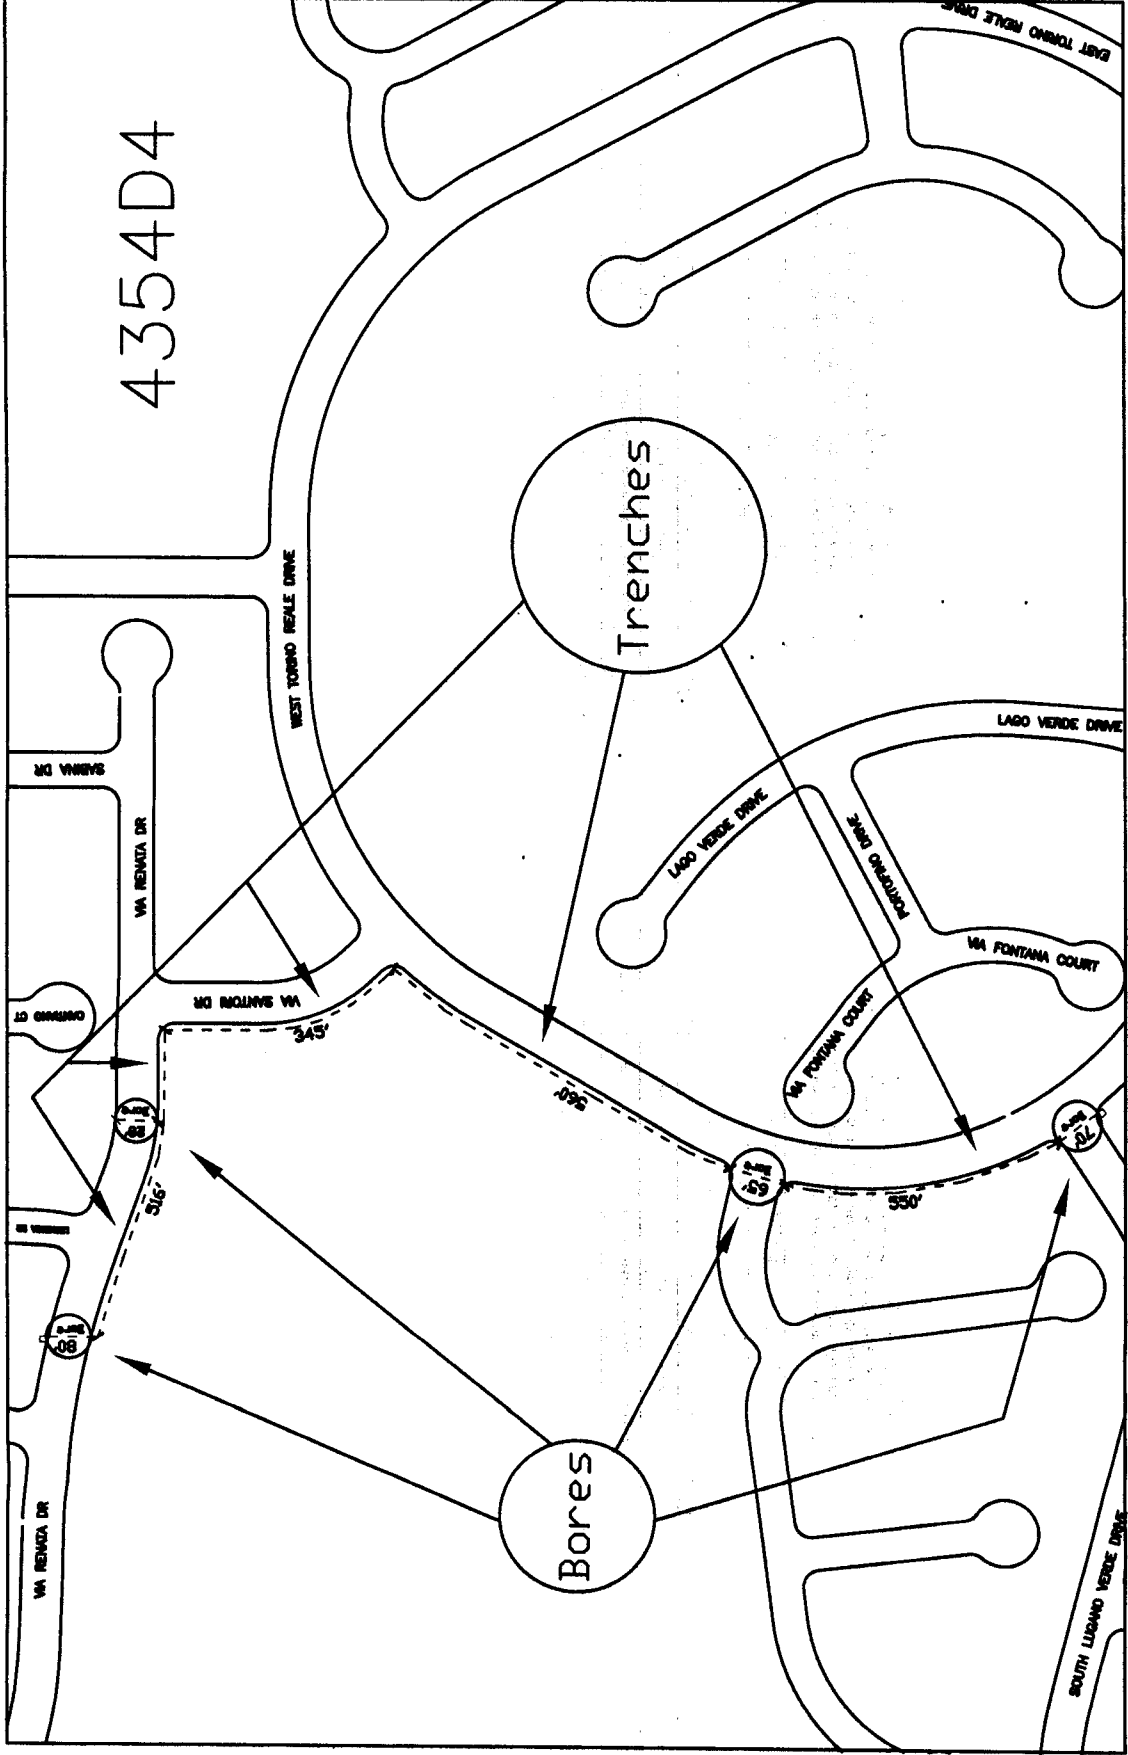

LOCATION MAP  
SCALE : N.T.S.  
KEY MAP NO. 525J

- NOTES :
1. THE CONTRACTOR SHALL CONTACT TEXAS ONE CALL SYSTEM AT 1-800-245-4545 MIN. 48 HOURS BEFORE DIGGING.
  2. THE CONTRACTOR SHALL DETERMINE THE EXACT LOCATION OF ALL UNDERGROUND FACILITIES BEFORE COMMENCING WORK AND AGREE TO BE FULLY RESPONSIBLE FOR ALL DAMAGES CAUSED BY HIS FAILURE TO EXACTLY LOCATE AND PRESERVE ALL UNDERGROUND FACILITIES.
  3. NO MORE TRENCH OPENED AT ONE TIME THAN CAN BE BACKFILLED AND COMPACTED IN 10" LIFTS AT THE END OF EACH DAY. ( NO TRENCH LEFT OPENED OVERNIGHT )
  4. ALL EXCESS EXCAVATION TO BE REMOVED FROM THE ROAD RIGHT-OF-WAY AT THE END OF EACH DAY.
  5. DITCHES TO BE OPENED AT THE END OF EACH DAY TO ASSURE ADEQUATE DRAINAGE.
  6. ROAD MUST BE KEPT OPEN TO TRAFFIC AND CONTRACTOR MUST PROVIDE ADEQUATE FLAGMEN, SIGNALS, ETC., TO PROVIDE COMPLETE SAFETY TO THE PUBLIC.
  7. IF IT BECOMES NECESSARY FOR EQUIPMENT TO OPERATE ON A PORTION OF THE PAVEMENT, PRECAUTIONS MUST BE TAKEN TO PREVENT ANY DAMAGE WHATSOEVER TO THE PAVEMENT.
  8. CONDITION OF ROAD UPON COMPLETION OF JOB SHALL BE AS GOOD OR BETTER THAN PRIOR TO STARTING.

FORT BEND COUNTY ROAD PERMIT  
FORT BEND COUNTY APPROVAL :

**Comcast**  
ATTN: DAVID SANGCO  
7033 Airport Boulevard  
Houston, TX. 77061  
713-895-2435  
COMCAST APPROVAL :

COMCAST shall bore 60" to cross Via Remuda Dr. West of Lugano Verde Dr., bore 25' to Via Remuda Dr. East of Lugano Verde Dr., bore 51' in ROW front easement South of Via Remuda Dr. West of Via Swanton Dr., bore 25' South of Via Swanton Dr. 345', turn West End of West Torino Road Dr. 580', bore 65' to cross Via Remuda Dr. continue trench 550' on West Torino Road Dr., bore 70' to cross South Lugano Verde Dr. Fiber Optic will be in 1-1/2" conduit in all trenches and bores to provide service to Lakes of Bella Terra Sec 12.

JOB # 1V27414  
Lakes of Bella Terra Sec 12  
DESIGNED BY: COMCAST SCALE: NTS  
DRAWN BY: David Sangco DATE: 8/9/11  
DWG. NO. MODE : V27414  
SHEET NO. 1 OF 1 SHEETS LAMBERT : 4354D4

