

**REVIEW BY FORT BEND COUNTY COMMISSIONERS COURT**

On this 14 day of JUNE, 2011, before the Fort Bend Commissioners Court came on to be heard and reviewed the accompanying notice of CENTERPOINT ENERGY

Job Location MUSTANG BAYOU RELIEF CHANNEL

Dated 06/06/11 BOND NO 22001420 Permit No. 83962

to make use of certain Fort Bend County property subject to, "A Revised Order Regulating the Laying, Construction, Maintenance, and Repair of Buried Cables, Conduits, and Pole Lines, In, Under, Across or Along Roads, Streets, Highways, and Drainage Ditches in Fort Bend County, Texas, Under the Jurisdiction of the Commissioners Court of Fort Bend County, Texas," as passed by the Commissioners Court of Fort Bend County, Texas, date the 3<sup>rd</sup> day of August, 1987, recorded in Volume \_\_\_\_\_ of the Minutes of the Commissioners Court of Fort Bend County, Texas, to the extent that such order is not inconsistent with Article 1436a, Vernon's Texas Civil Statutes. Upon Motion of Commissioner Meyers, seconded by Commissioner Prostige, duly put and carried, it is ORDERED, ADJUGED AND DECREED that said notice of said above purpose is hereby acknowledged by the Commissioners Court of Fort Bend County, Texas, and that said notice be placed on record according to the regulation order thereof.

Notes:

1. Evidence of review by the Commissioners Court must be kept on the job site and failure to do so constitutes grounds for job shutdown.
2. Written notices are required:
  - a. 48 hours in advance of construction start up, and
  - b. When construction is completed and ready for final inspection

Mail notices to: Permit Administrator  
Fort Bend County Engineering  
P.O. Box 1449  
Rosenberg, Texas 77471  
281-633-7500

3. This permit expires one (1) year from date of permit if construction has not commenced.

By [Signature]  
County Engineer

By \_\_\_\_\_  
Drainage District Engineer/Manager

Presented to Commissioners Court and approved.  
Recorded in Volume 6-14-11  
Minutes of Commissioners Court.

Clerk of Commissioners Court  
By [Signature]  
Deputy

# COUNTY OF FORT BEND

## Engineering Department

P.O. BOX 1449  
Rosenberg, Texas 77471-1449

Johnny Ortega  
Permit Administrator

1124 Blume Road  
Phone: (281) 341-7500

### PERMIT APPLICATION REVIEW FORM FOR CABLE, CONDUIT, AND POLE LINE ACTIVITY IN FORT BEND COUNTY

PERMIT NO. 083962

The following "Notice of Proposed Cable, Conduit, and/or Pole Line activity in Fort Bend County" and accompanying attachments have been reviewed and the notice conforms to appropriate regulations set by Commissioner's Court of Fort Bend County, Texas.

- (1) Complete Application Form.
- a. Name of road, street, and/or drainage ditch affected.
- b. Vicinity map showing course of direction.
- c. Plans and specifications.

- (2) Bond:
- District Attorney, approval when applicable.
- Perpetual bond currently posted.  
No. 22001420  
Amount \$50,000.00
- Performance bond submitted.  
No. \_\_\_\_\_  
Amount \_\_\_\_\_
- Cashier's Check.  
No. \_\_\_\_\_  
Amount \_\_\_\_\_

- (3) Verbal permission given for emergencies, to start construction before approved in Commissioner's Court.

\_\_\_\_\_  
Precinct Engineer Acknowledgment Date \_\_\_\_\_

\_\_\_\_\_  
Precinct Commissioner Acknowledgment Date \_\_\_\_\_

- (4) John Will  
Drainage District Approval when applicable

We have reviewed this project and agree it meets minimum requirements.

Johnny Ortega  
Johnny Ortega CFM/ Permit Administrator  
(REVISED 5/30/08)

06/02/2011  
Date

NOTICE OF PROPOSED CABLE, CONDUIT AND/OR POLE LINE ACTIVITY  
IN, UNDER, ACROSS OR ALONG ROADS, STREETS, HIGHWAYS AND DRAINAGE DITCHES  
IN FORT BEND COUNTY

83962 APPLICANT'S JOB NO. 57936944  
 PERMIT No. 83962 PCT. No. 1  
 BOND No. 22001420

Formal notice is hereby given that CENTERPOINT ENERGY  
 proposes to lay, construct, maintain and/or repair cable, conduit and/or pole line, in, under,  
 across, or along roads, streets, highways and drainage ditches in Fort Bend County, as follows:

In, Under, or Across Roads and/or Drainage Ditches

| Road or Ditch Name              | Distance & Direction From Nearest Intersection         | Length of Crossing | Type of Construction |        |        |                 |
|---------------------------------|--|--------------------|----------------------|--------|--------|-----------------|
|                                 |  |                    | Bored                | Jacked | Driven | Cased           |
| MUSTANG BAYOU<br>RELIEF CHANNEL | 933' N.E. OF BURGHEAD<br>HARBOR DR & PALM<br>HARBOR DR | 100'               |                      |        |        | AERIAL CROSSING |
|                                 |  |                    |                      |        |        |                 |
|                                 |  |                    |                      |        |        |                 |

Along Roads and/or Drainage Ditches

| Road or Ditch Name | Distance & Direction From Nearest Intersection | To | Distance |
|--------------------|--|----|----------|
|                    |  |    |          |
|                    |  |    |          |
|                    |  |    |          |

General Description

AERIAL CROSSING BY 3 PHASE ELECTRIC LINE

The Location and description of the proposed installation and appurtenances is more fully shown on the attached detail drawings. The laying, construction, maintenance and/or repair of the proposed installation shall be subject to "A Revised Order Regulating the Laying, Construction, Maintenance and/or Repair of Cables, Conduits, and/or Pole Lines, In, Under, Across, or Along Roads, Streets, Highways and Drainage Ditches in Fort Bend County, Texas, Under the Jurisdiction of the Commissioners Court of Fort Bend County, Texas," as passed by Commissioners Court of Fort Bend County, Texas, dated the 3rd. day of August, 1987, recorded in Volume 639 of the Minutes of the Commissioners Court of Fort Bend County, Texas.

Written notices are required: 1) 48 hours in advance of start of construction and  
 2) when construction is complete and ready for final inspection.

Mail to: Permit Administrator/Fort Bend County Engineering  
 P.O. Box 1449, Rosenberg, TX 77471.

Violation of requirements shall constitute grounds for job shut down.

COMPANY NAME: CENTERPOINT ENERGY  
AGENT and/or OWNER

Omari Drake  
(Signature)

NAME & TITLE Omari Drake / Service Consultant  
(Please Print)


DATE 5/26/2011

ADDRESS 18300 W. Bellfort  
(Street/P.O. Box)

Houston Tx 77099  
City State Zip

TELEPHONE NO: 281-561-3211  
(accessible 24 hrs/day, 7 days/week)

Does project comply with Fort Bend County Outdoor Lighting Ordinance?  
 Yes ( )  
 No ( )

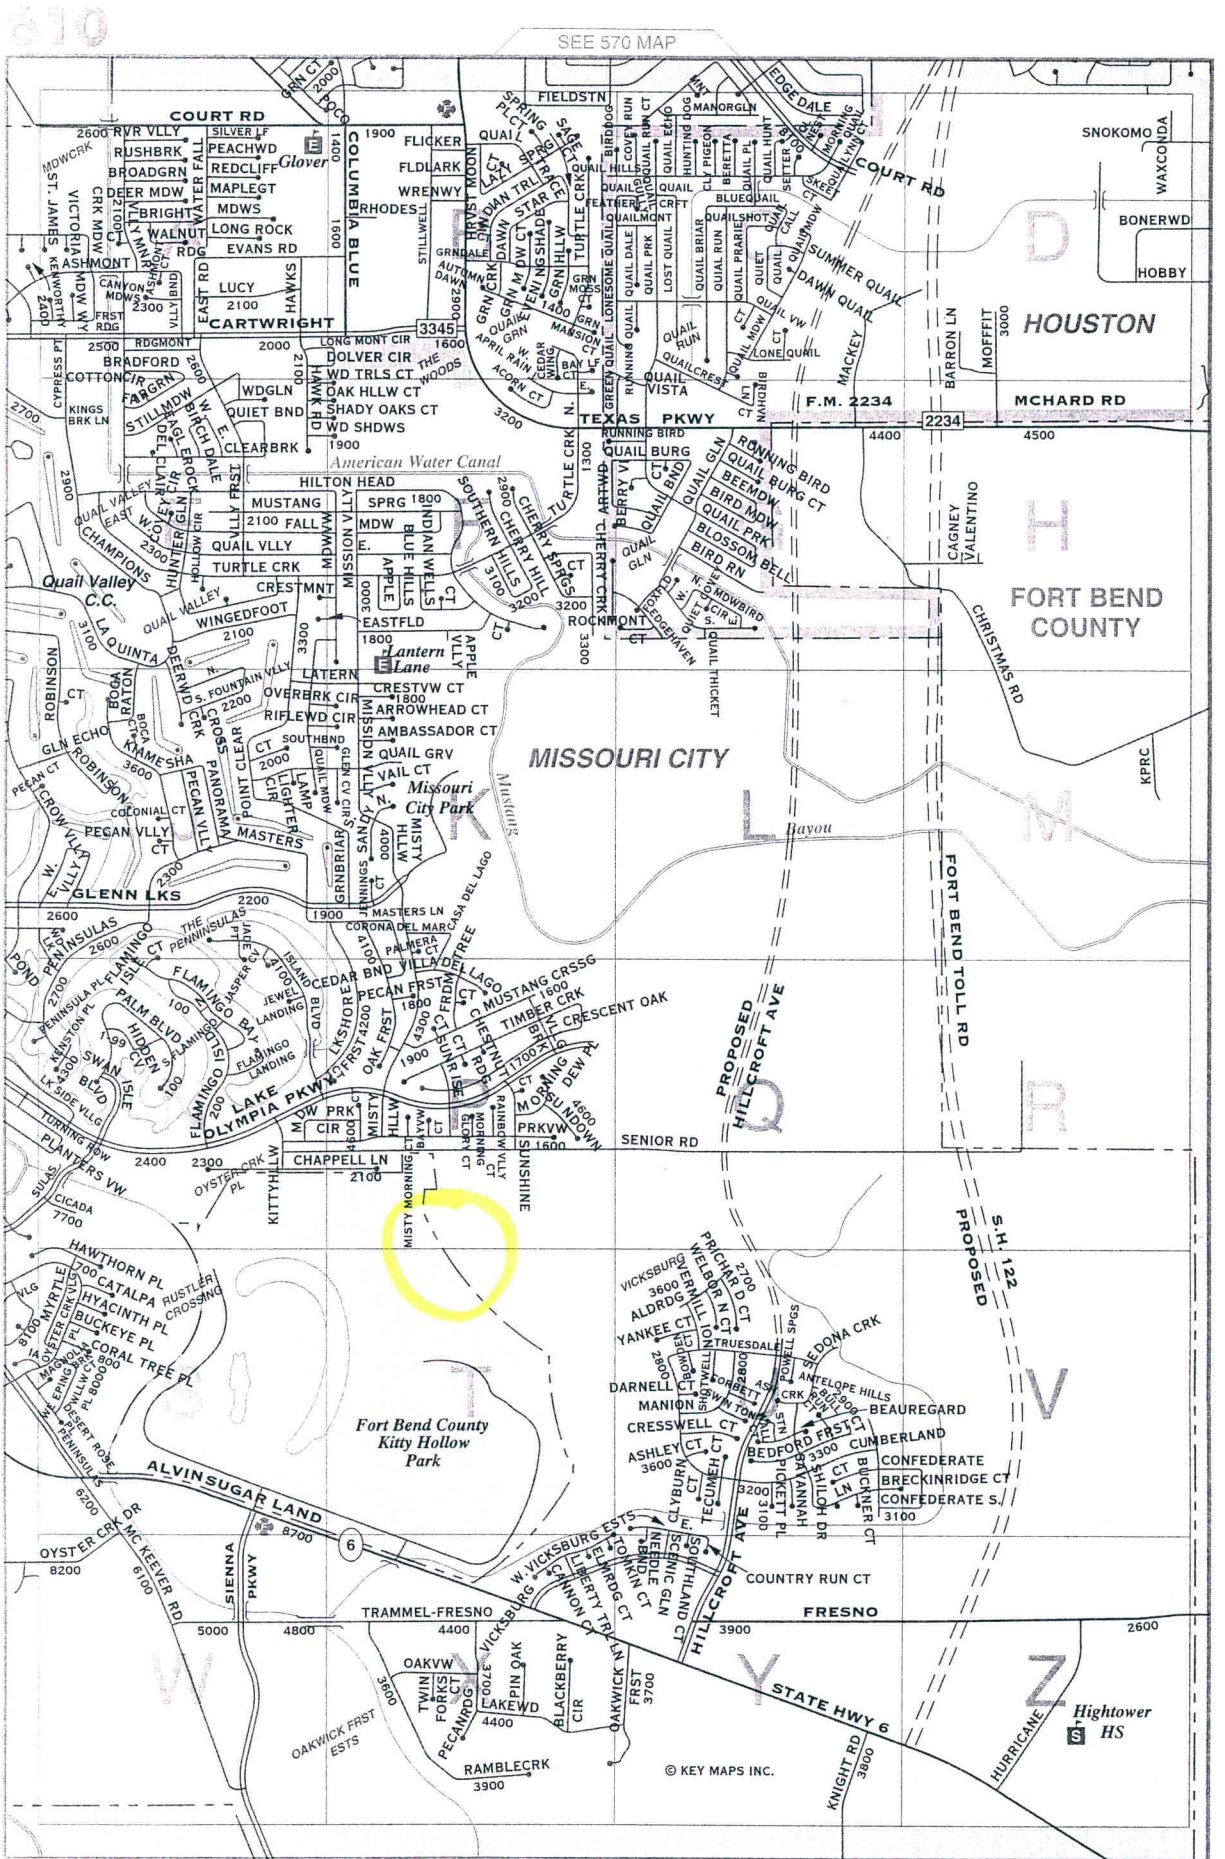

610

SEE 570 MAP

SEE 609 MAP

KEY MAPS INC.

SEE 650 MAP

0 1/4 1/2 3/4 1 Mile

© KEY MAPS INC.

Hightower HS

AS PER ORIGINAL

LEGEND

OVERHEAD CONSTRUCTION

- EXISTING O/H PRIMARY
- PROPOSED O/H PRIMARY
- EXISTING POLE
- PROPOSED WOOD POLE
- EXISTING DOWN GUY AND ANCHOR
- PROPOSED DOWN GUY AND ANCHOR
- PROPOSED OVERHEAD TRANSFORMER

UNDERGROUND CONSTRUCTION

- EXISTING U/G PRIMARY
- PROPOSED U/G PRIMARY
- EXISTING U/G SECONDARY
- PROPOSED U/G SECONDARY
- PROPOSED STREET LIGHT SECONDARY
- EXISTING PULLHOLE
- PROPOSED PULLHOLE
- EXISTING PMT
- PROPOSED PMT
- NOTES TRANSFORMER NUMBER
- EXISTING SECONDARY PEDESTAL
- PROPOSED SECONDARY PEDESTAL



NOTES:

Replace or Delete this Text  
 Replace or Delete this Text  
 Replace or Delete this Text  
 Replace or Delete this Text  
 Replace or Delete this Text  
 Replace or Delete this Text

| WORK ORDER        | WORK CENTER     | GLN                  |
|-------------------|-----------------|----------------------|
| 57936944          | SUGAR LAND      | 5048238504           |
| CIRCUIT ID NUMBER | FUNCTIONAL LOC. | KEY MAP              |
| SIE42             | DIS-012460-OVH  | 610P                 |
| ORDER TYPE        | MAINT ACT TYPE  | FIELD TECH/Comp Date |
| HDC1              | 81              |                      |

Service Address : 2114 PALM HARBOUR DR  
 Consultant : OMARI DRAKE  
 Phone# : 281-561-3249  
 Pager# :  
 Scale : 1" = 50'  
 Date Requested : Need Date

