

**FORT BEND COUNTY ENGINEERING**  
Fort Bend County, Texas

D. Jesse Hegemier  
County Engineer

August 24, 2011

Commissioner W. A. "Andy" Meyers  
Fort Bend County Precinct 3  
22333 Grand Corner Drive  
Katy, Texas 77494


**RE: Lakemont Manor, Section 3 -Traffic Control Plan**

Dear Commissioner:

Fort Bend County Engineering has completed and recommends approval of the traffic control plan for the above referenced subdivision. The public hearing date for acceptance of the plan is being scheduled.

A copy of the traffic control plan is attached for your review. If you should have any questions, please give me a call.


Sincerely,

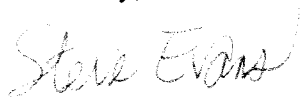

Steven L. Evans  
Assistant to County Engineer

SLE/mjs

cc: Judge Robert E. Hebert, County Judge  
Marc Grant - FBC Road & Bridge  
Marc Grant - Signage Department  
File

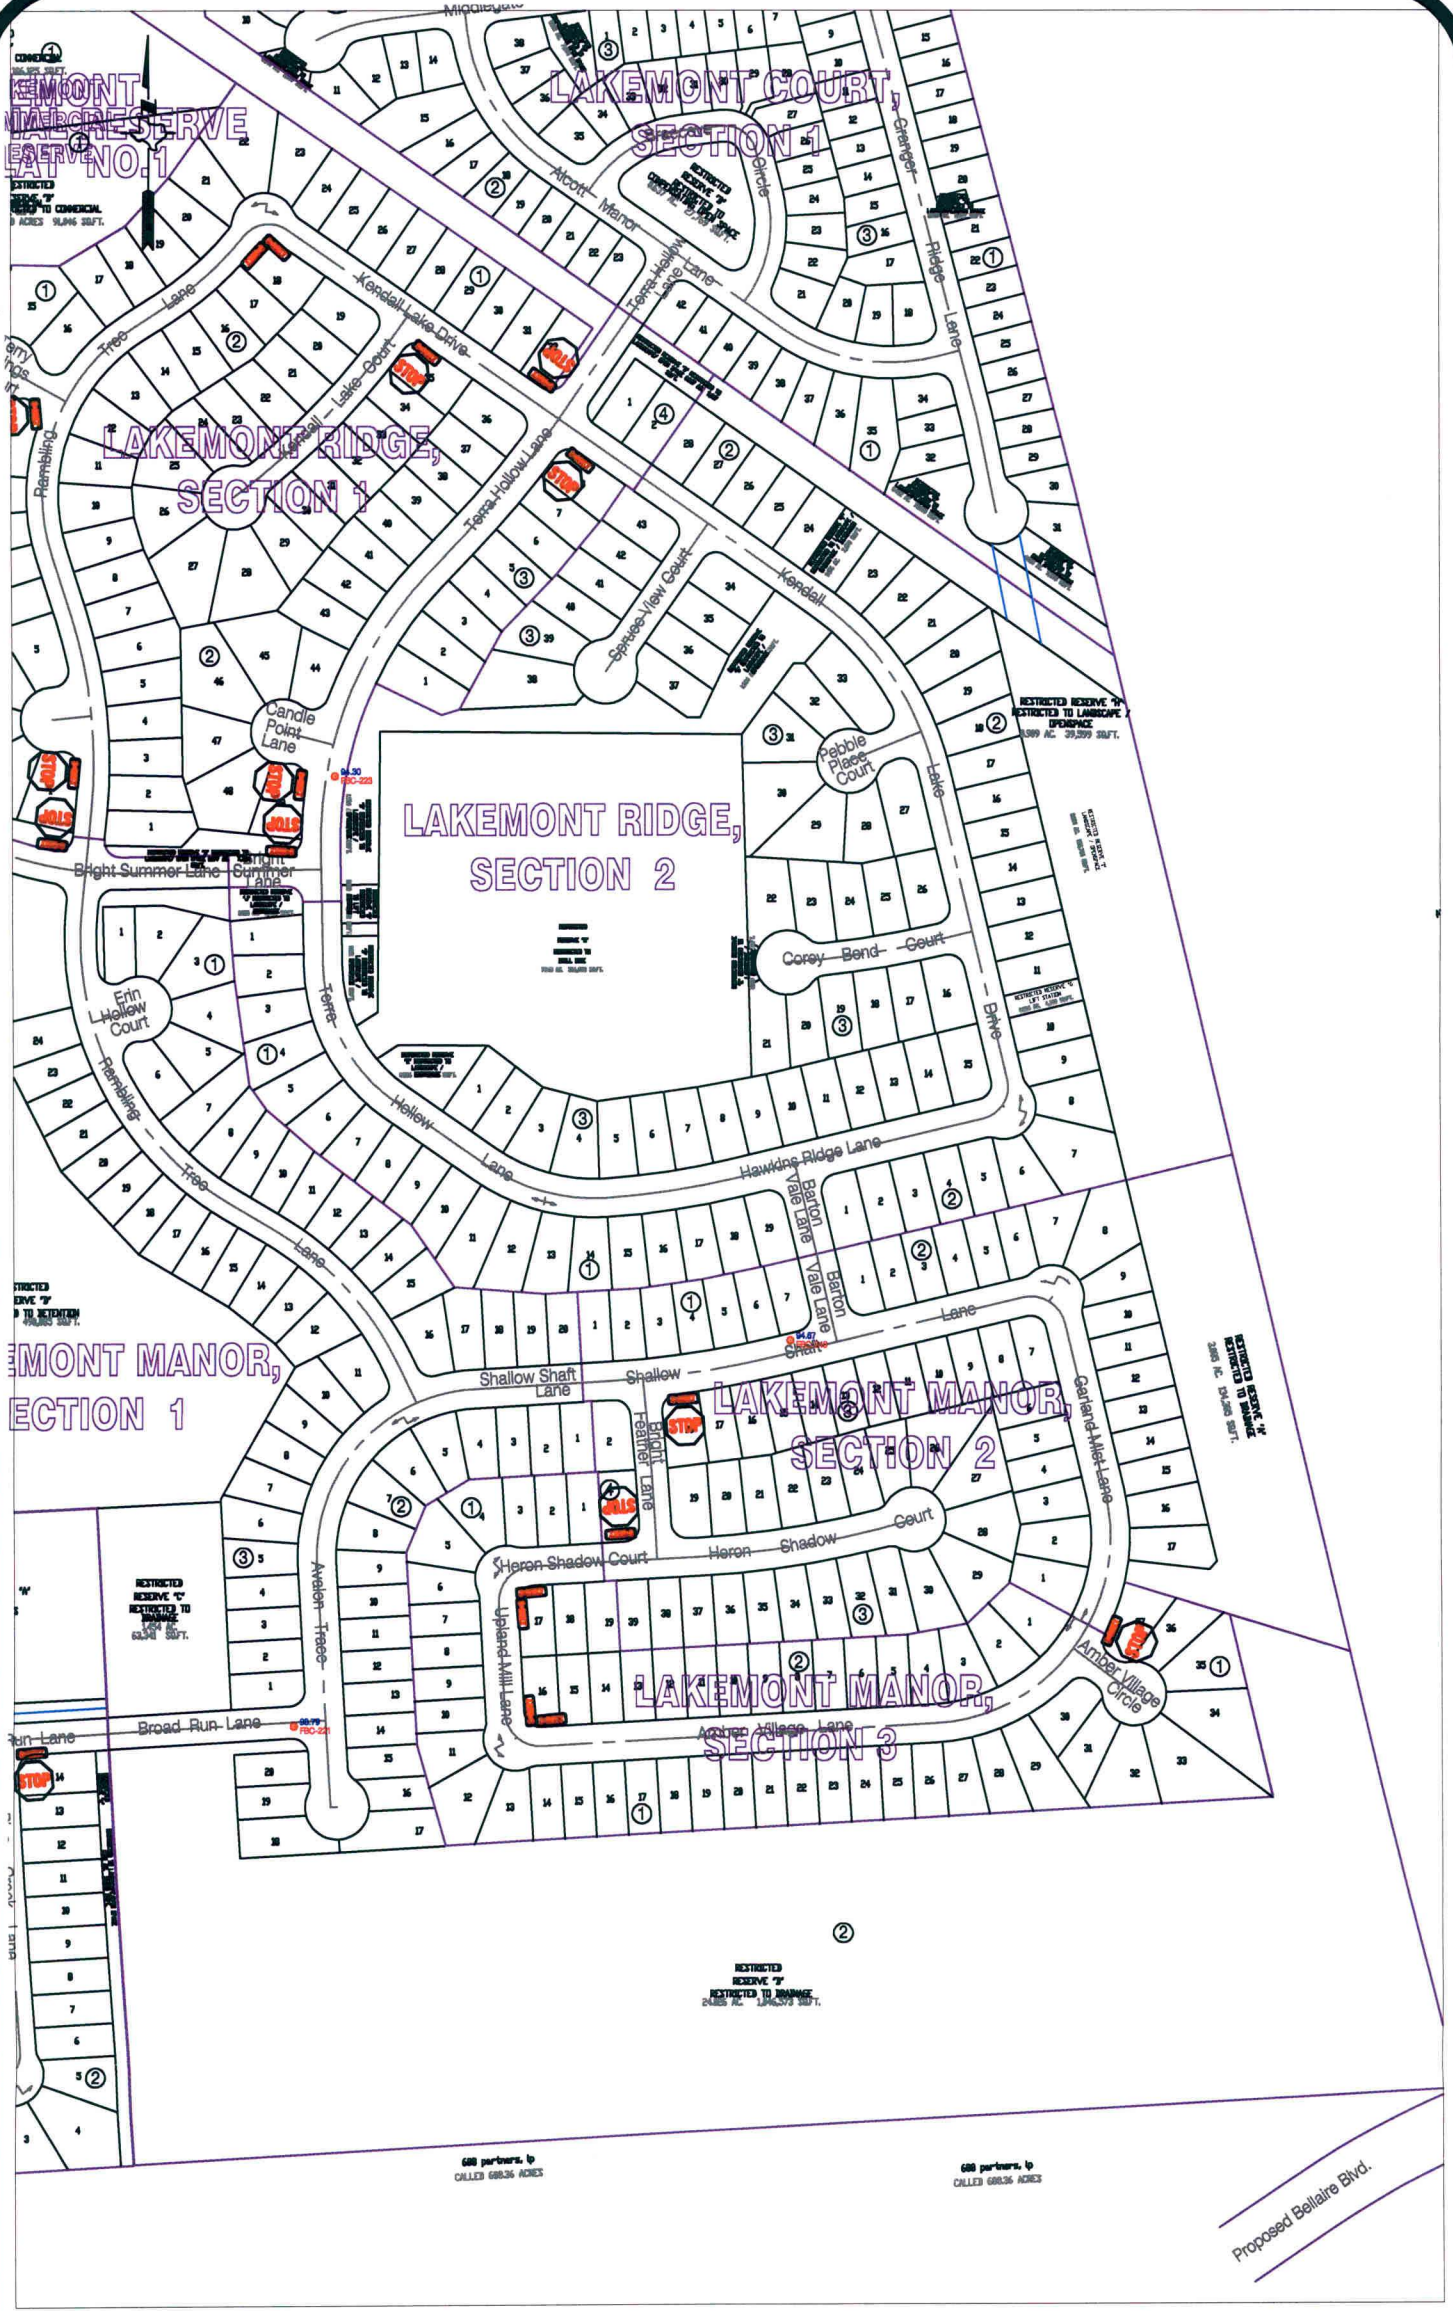

**Note:**

The purpose of this traffic control plan is to establish traffic control for Lakemont Manor, Section 3.

Drawn By: L. Brdecka

Date: 8-24-11

Approved By: Steve Evans

Date: 8-24-11

Scale

1" = 300'-0"

**Lakemont Manor, Section 3  
Control Map  
and  
Traffic Sign Layout**

Fort Bend County Engineering Dept.  
1124 Blume Road  
Rosenberg, Texas 77471