

**REVIEW BY FORT BEND COUNTY COMMISSIONERS COURT**

On this 27 day of SEPTEMBER, 2011, before the Fort Bend Commissioners Court came on to be heard and reviewed the accompanying notice of CONSOLIDATED COMMUNICATIONS

Job Location WOODCREEK BEND LANE

Dated 09/08/11 BOND NO. 104326319 Permit No. 84012

to make use of certain Fort Bend County property subject to, "A Revised Order Regulating the Laying, Construction, Maintenance, and Repair of Buried Cables, Conduits, and Pole Lines, In, Under, Across or Along Roads, Streets, Highways, and Drainage Ditches in Fort Bend County, Texas, Under the Jurisdiction of the Commissioners Court of Fort Bend County, Texas," as passed by the Commissioners Court of Fort Bend County, Texas, date the 3<sup>rd</sup> day of August, 1987, recorded in Volume \_\_\_\_\_ of the Minutes of the Commissioners Court of Fort Bend County, Texas, to the extent that such order is not inconsistent with Article 1436a, Vernon's Texas Civil Statues. Upon Motion of Commissioner Prestage, seconded by Commissioner Morrison, duly put and carried, it is ORDERED, ADJUGED AND DECREED that said notice of said above purpose is hereby acknowledged by the Commissioners Court of Fort Bend County, Texas, and that said notice be placed on record according to the regulation order thereof.

Notes:

1. Evidence of review by the Commissioners Court must be kept on the job site and failure to do so constitutes grounds for job shutdown.
2. Written notices are required:
  - a. 48 hours in advance of construction start up, and
  - b. When construction is completed and ready for final inspection

Mail notices to: Permit Administrator  
Fort Bend County Engineering  
P.O. Box 1449  
Rosenberg, Texas 77471  
281-633-7500

3. This permit expires one (1) year from date of permit if construction has not commenced.

By [Signature]  
County Engineer

By N/A  
Drainage District Engineer/Manager

Presented to Commissioners Court and approved.  
Recorded in Volume 9-22-11  
Minutes of Commissioners Court.

Clerk of Commissioners Court  
By [Signature]  
Deputy



**NOTICE OF PROPOSED CABLE, CONDUIT AND/OR POLE LINE ACTIVITY  
IN, UNDER, ACROSS OR ALONG ROADS, STREETS, HIGHWAYS AND DRAINAGE DITCHES  
IN FORT BEND COUNTY**

APPLICANT'S JOB NO. \_\_\_\_\_  
 PERMIT No. 84012 PCT. No. 3  
 BOND No. 104326319

Formal notice is hereby given that CONSOLIDATED COMMUNICATIONS  
 proposes to lay, construct, maintain and/or repair cable, conduit and/or pole line, in, under,  
 across, or along roads, streets, highways and drainage ditches in Fort Bend County, as follows:

**In, Under, or Across Roads and/or Drainage Ditches**

Road or Ditch Name	Distance & Direction From Nearest Intersection	Length of Crossing	Type of Construction			
			Bored	Jacked	Driven	Cased
WOODCREEK BEND LN	640' SOUTH EAST OF RUSTIC WOODS LN	60'	X			

**Along Roads and/or Drainage Ditches**

Road or Ditch Name	Distance & Direction From Nearest Intersection	To	Distance
WOODCREEK BEND LN	START 640' SOUTH EAST OF RUSTIC WOODS LN	WOODCREEK BEND KATY-FLEWELLEN	1,900'

**General Description**

The Location and description of the proposed installation and appurtenances is more fully shown on the attached detail drawings. The laying, construction, maintenance and/or repair of the proposed installation shall be subject to "A Revised Order Regulating the Laying, Construction, Maintenance and/or Repair of Cables, Conduits, and/or Pole Lines, In, Under, Across, or Along Roads, Streets, Highways and Drainage Ditches in Fort Bend County, Texas, Under the Jurisdiction of the Commissioners Court of Fort Bend County, Texas," as passed by Commissioners Court of Fort Bend County, Texas, dated the 3rd. day of August, 1987, recorded in Volume 639 of the Minutes of the Commissioners Court of Fort Bend County, Texas.

Written notices are required: 1) 48 hours in advance of start of construction and  
 2) when construction is complete and ready for final inspection.

Mail to: Permit Administrator/Fort Bend County Engineering  
 P.O. Box 1449, Rosenberg, TX 77471.

Violation of requirements shall constitute grounds for job shut down.

COMPANY NAME: CONSOLIDATED COMMUNICATIONS  
 AGENT and/or OWNER

David Minks  
 (Signature)

NAME & TITLE DAVID MINKS OSP-ENG  
 (Please Print)

DATE 8-31-11

ADDRESS 24403  
 (Street/P.O. Box)


KATY TX 77494-6820  
 City State Zip

TELEPHONE NO: 281-396-5072  
 (accessible 24 hrs/day, 7 days/week)


Does project  
 comply with Fort  
 Bend County  
 Outdoor Lighting  
 Ordinance?

Yes ( )

No ( )

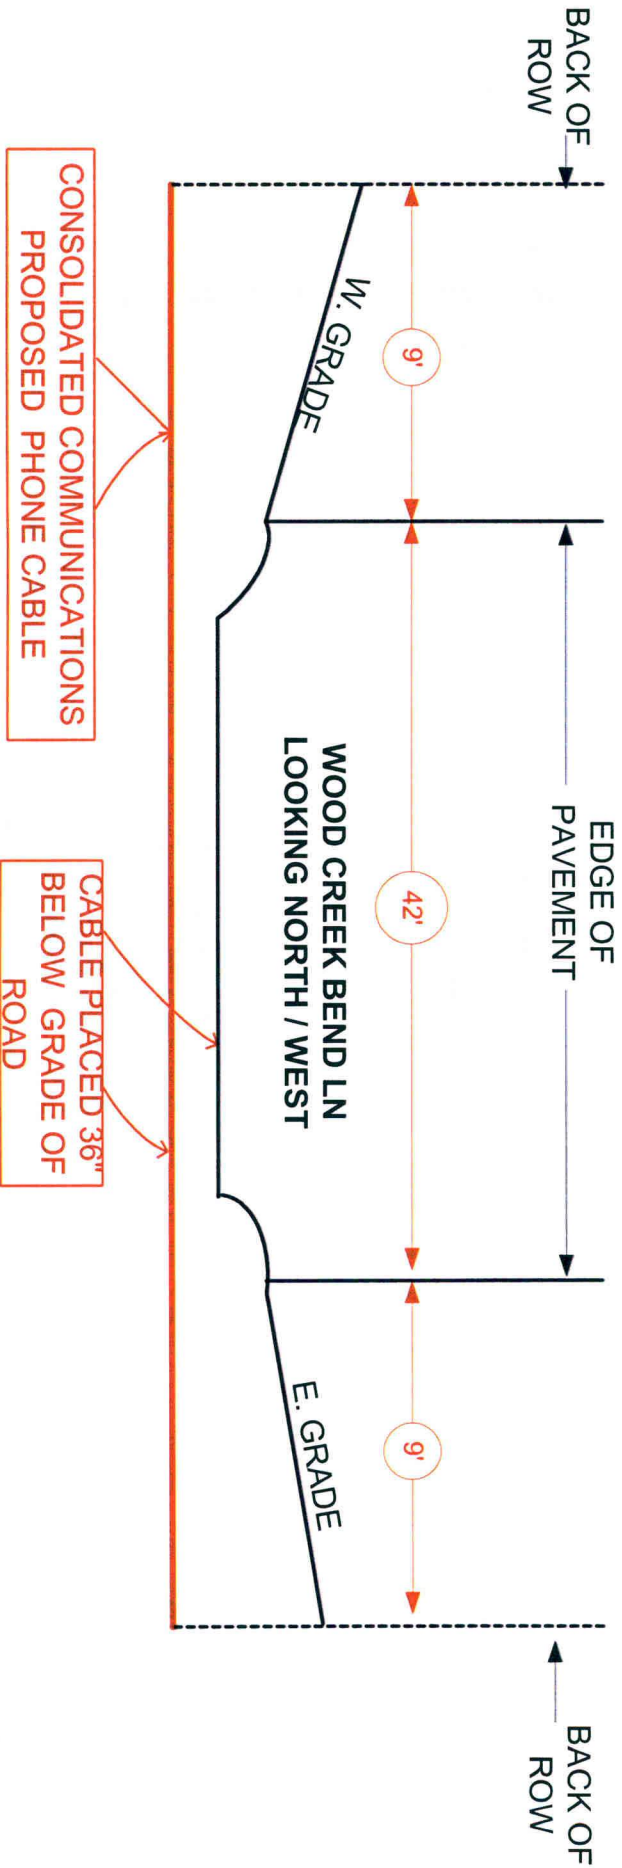

<b>Title:</b> WOOD CREEK BEND LN (BORE)		<b>Drawn By:</b> David Minks		<b>County:</b> HARRIS		Consolidated Communications 24403 Roesner Katy Tx 77494
<b>Scale:</b> NTS		<b>Exchange:</b> KATY				
<b>Date:</b> 9-1-11						

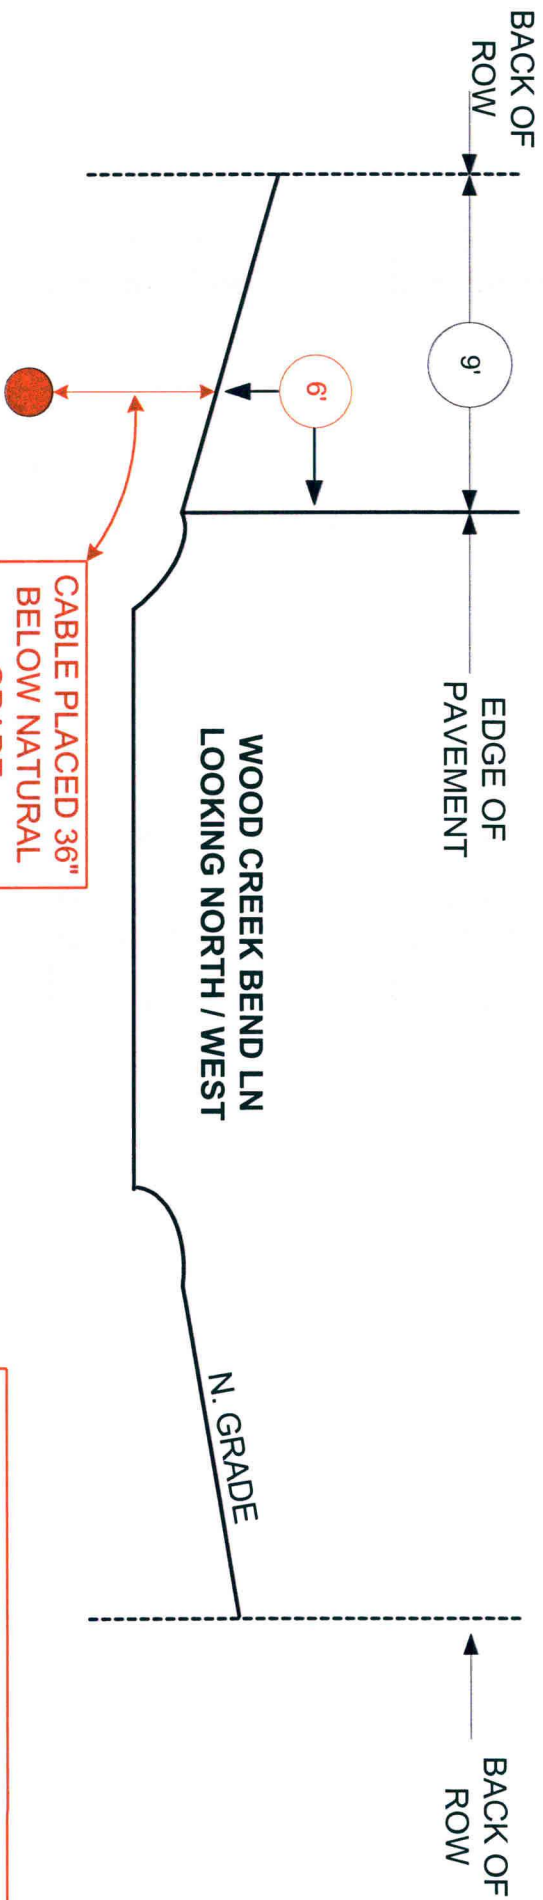

CABLE PLACED 36"  
BELOW NATURAL  
GRADE.

CONSOLIDATED COMMUNICATIONS  
PROPOSED PHONE CABLE

<b>Title:</b> WOOD CREEK BEND LN		<b>Drawn By:</b> David Minks		<b>County:</b> HARRIS		Consolidated Communications 24403 Roesner Katy Tx 77494
<b>Scale:</b> NTS		<b>Exchange:</b> KATY				
<b>Date:</b> 9-1-11						

