

REVIEW BY FORT BEND COUNTY COMMISSIONERS COURT

On this 27 day of SEPTEMBER, 2011, before the Fort Bend Commissioners Court came on to be heard and reviewed the accompanying notice of COMCAST, LLC

Job Location SEVERAL STREETS IN SIENNA VILLAGE OF ANDERSON SPRINGS SEC # 5

Dated 09/12/11 BOND NO. 104865058 Permit No. 84015

to make use of certain Fort Bend County property subject to, "A Revised Order Regulating the Laying, Construction, Maintenance, and Repair of Buried Cables, Conduits, and Pole Lines, In, Under, Across or Along Roads, Streets, Highways, and Drainage Ditches in Fort Bend County, Texas, Under the Jurisdiction of the Commissioners Court of Fort Bend County, Texas," as passed by the Commissioners Court of Fort Bend County, Texas, date the 3rd day of August, 1987, recorded in Volume _____ of the Minutes of the Commissioners Court of Fort Bend County, Texas, to the extent that such order is not inconsistent with Article 1436a, Vernon's Texas Civil Statues. Upon Motion of Commissioner Prestage, seconded by Commissioner Morrison, duly put and carried, it is ORDERED, ADJUGED AND DECREED that said notice of said above purpose is hereby acknowledged by the Commissioners Court of Fort Bend County, Texas, and that said notice be placed on record according to the regulation order thereof.

Notes:

1. Evidence of review by the Commissioners Court must be kept on the job site and failure to do so constitutes grounds for job shutdown.
2. Written notices are required:
 - a. 48 hours in advance of construction start up, and
 - b. When construction is completed and ready for final inspection

Mail notices to: Permit Administrator
Fort Bend County Engineering
P.O. Box 1449
Rosenberg, Texas 77471
281-633-7500

3. This permit expires one (1) year from date of permit if construction has not commenced.

By [Signature]
County Engineer

By N/A
Drainage District Engineer/Manager

Presented to Commissioners Court and approved.
Recorded in Volume 9-22-11
Minutes of Commissioners Court.

Clerk of Commissioners Court
By [Signature]
Deputy

**NOTICE OF PROPOSED CABLE, CONDUIT AND/OR POLE LINE ACTIVITY
IN, UNDER, ACROSS OR ALONG ROADS, STREETS, HIGHWAYS AND DRAINAGE DITCHES
IN FORT BEND COUNTY**

APPLICANT'S JOB NO. 1D12148
 PERMIT No. 84015 PCT. No. 2
 BOND No. 104365058

Formal notice is hereby given that Comcast proposes to lay, construct, maintain and/or repair cable, conduit and/or pole line, in, under, across, or along roads, streets, highways and drainage ditches in Fort Bend County, as follows:

In, Under, or Across Roads and/or Drainage Ditches

Road or Ditch Name	Distance & Direction From Nearest Intersection	Length of Crossing	Type of Construction			
			Bored	Jacked	Driven	Case
La Crema	Sienna Springs Blvd.	80'	X			
Revenswood	La Crema	50'	X			
La Crema	Revenswood	50'	X			
Kenwood	Toad Hollow	50'	X			
Toad Hollow	Kenwood	50'	X			
Toad Hollow	Silver Oak	50'	X			

Along Roads and/or Drainage Ditches

Road or Ditch Name	Distance & Direction From Nearest Intersection	To	Distance
Revenswood	Between Kenwood	and Silver Oak	+/-605'
Kenwood	Between Ravenswood	and Zabaco	+/-660'
Toad Hollow	Between Kenwood	and La Crema	+/-310'
Zabaco	Between Kenwood	and La Crema	+/-680'
La Crema	Between Ravenswood	and Zabaco	+/-1144'
Ravenswood	Between Kenwood	and Silver Oak	+/-360'

General Description

Job No: 1D12148 Job Name Sienna Village of Anderson Springs Sec 5A Key Map: 609Z Print: 4947B4


The Location and description of the proposed installation and appurtenances is more fully shown on the attached detail drawings. The laying, construction, maintenance and/or repair of the proposed installation shall be subject to "A Revised Order Regulating the Laying, Construction, Maintenance and/or Repair of Cables, Conduits, and/or Pole Lines, In, Under, Across, or Along Roads, Streets, Highways and Drainage Ditches in Fort Bend County, Texas, Under the Jurisdiction of the Commissioners Court of Fort Bend County, Texas," as passed by Commissioners Court of Fort Bend County, Texas, dated the 3rd. day of August, 1987, recorded in Volume 639 of the Minutes of the Commissioners Court of Fort Bend County, Texas.

Written notices are required: 1) 48 hours in advance of start of construction and 2) when construction is complete and ready for final inspection.

Mail to: Permit Administrator/Fort Bend County Engineering
 P.O. Box 1449, Rosenberg, TX 77471.

Violation of requirements shall constitute grounds for job shut down.

COMPANY NAME: Comcast, LLC

 AGENT and/or OWNER


 (Signature)

NAME & TITLE: David Sangco/Permit Specialist

 (Please Print)

DATE: September 9, 2011

ADDRESS: 7033 Airport Blvd.


 (Street/P.O. Box)

Houston Texas 77061

 City State Zip

TELEPHONE NO: Thomas Kilpatrick 281-960-9439

 (accessible 24 hrs/day, 7 days/week)

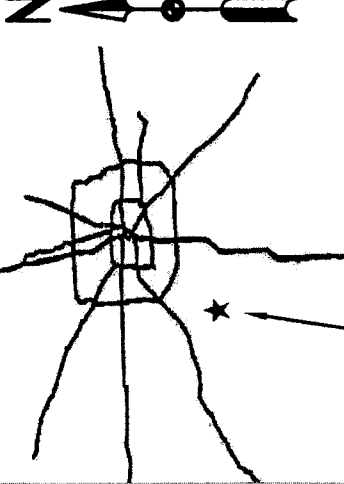

LOCATION MAP
SCALE : N.T.S.

KEY MAP NO. 6092Z

NOTES :

1. THE CONTRACTOR SHALL CONTACT TEXAS ONE CALL SYSTEM AT 1-800-245-6645 MIN. 48 HOURS BEFORE DIGGING.
2. THE CONTRACTOR SHALL DETERMINE THE EXACT LOCATION OF ALL UNDERGROUND FACILITIES BEFORE COMMENCING WORK AND AGREE TO BE FULLY RESPONSIBLE FOR ALL DAMAGES CAUSED BY HIS FAILURE TO EXACTLY LOCATE AND PRESERVE ALL UNDERGROUND FACILITIES.
3. NO MORE TRENCH OPENED AT ONE TIME THAN CAN BE BACKFILLED AND COMPACTED IN 10' LIFTS AT THE END OF EACH DAY. (NO TRENCH LEFT OPENED OVERNIGHT)
4. ALL EXCESS EXCAVATION TO BE REMOVED FROM THE ROAD RIGHT-OF-WAY AT THE END OF EACH DAY.
5. DITCHES TO BE OPENED AT THE END OF EACH DAY TO ASSURE ADEQUATE DRAINAGE.
6. ROAD MUST BE KEPT OPEN TO TRAFFIC AND CONTRACTOR MUST PROVIDE ADEQUATE FLAGMEN, SIGNALS, ETC., TO PROVIDE COMPLETE SAFETY TO THE PUBLIC.
7. IF IT BECOMES NECESSARY FOR EQUIPMENT TO OPERATE ON A PORTION OF THE PAVEMENT, PRECAUTIONS MUST BE TAKEN TO PREVENT ANY DAMAGE WHATSOEVER TO THE PAVEMENT.
8. CONDITION OF ROAD UPON COMPLETION OF JOB SHALL BE AS GOOD OR BETTER THAN PRIOR TO STARTING.



FORT BEND COUNTY ROAD PERMIT

FORT BEND COUNTY APPROVAL :



ATTN: DAVID SANGCO
7033 Alport Boulevard
Houston, TX. 77061
713-885-2435

COMCAST APPROVAL :

Comcast shall Trench and Bore Coax cable in ROW easements in 1-1/2" conduit to provide service to entire Sienna Village of Anderson Springs Sec 5A subdivision.

JOB # 1D12148

Sienna Village of Anderson Springs Sec 5A

DESIGNED BY: COMCAST

DRAWN BY: David Sangco




DATE: 9/9/11

SCALE: N.T.S.

FIG. NO. : 012059

SHEET NO. 1 OF 1 SHEETS

LABERT : 44784

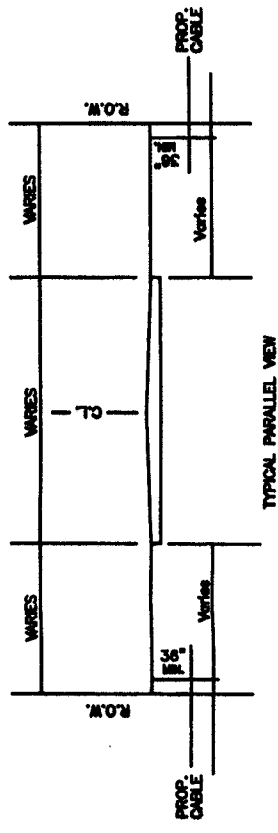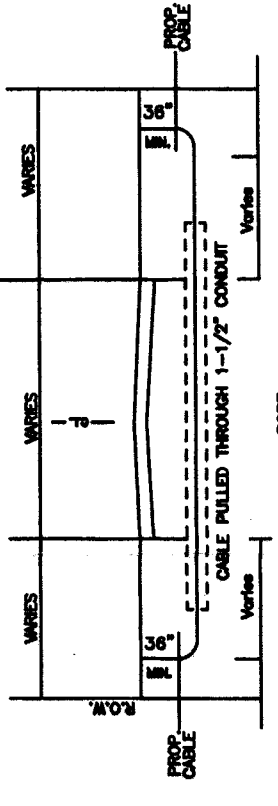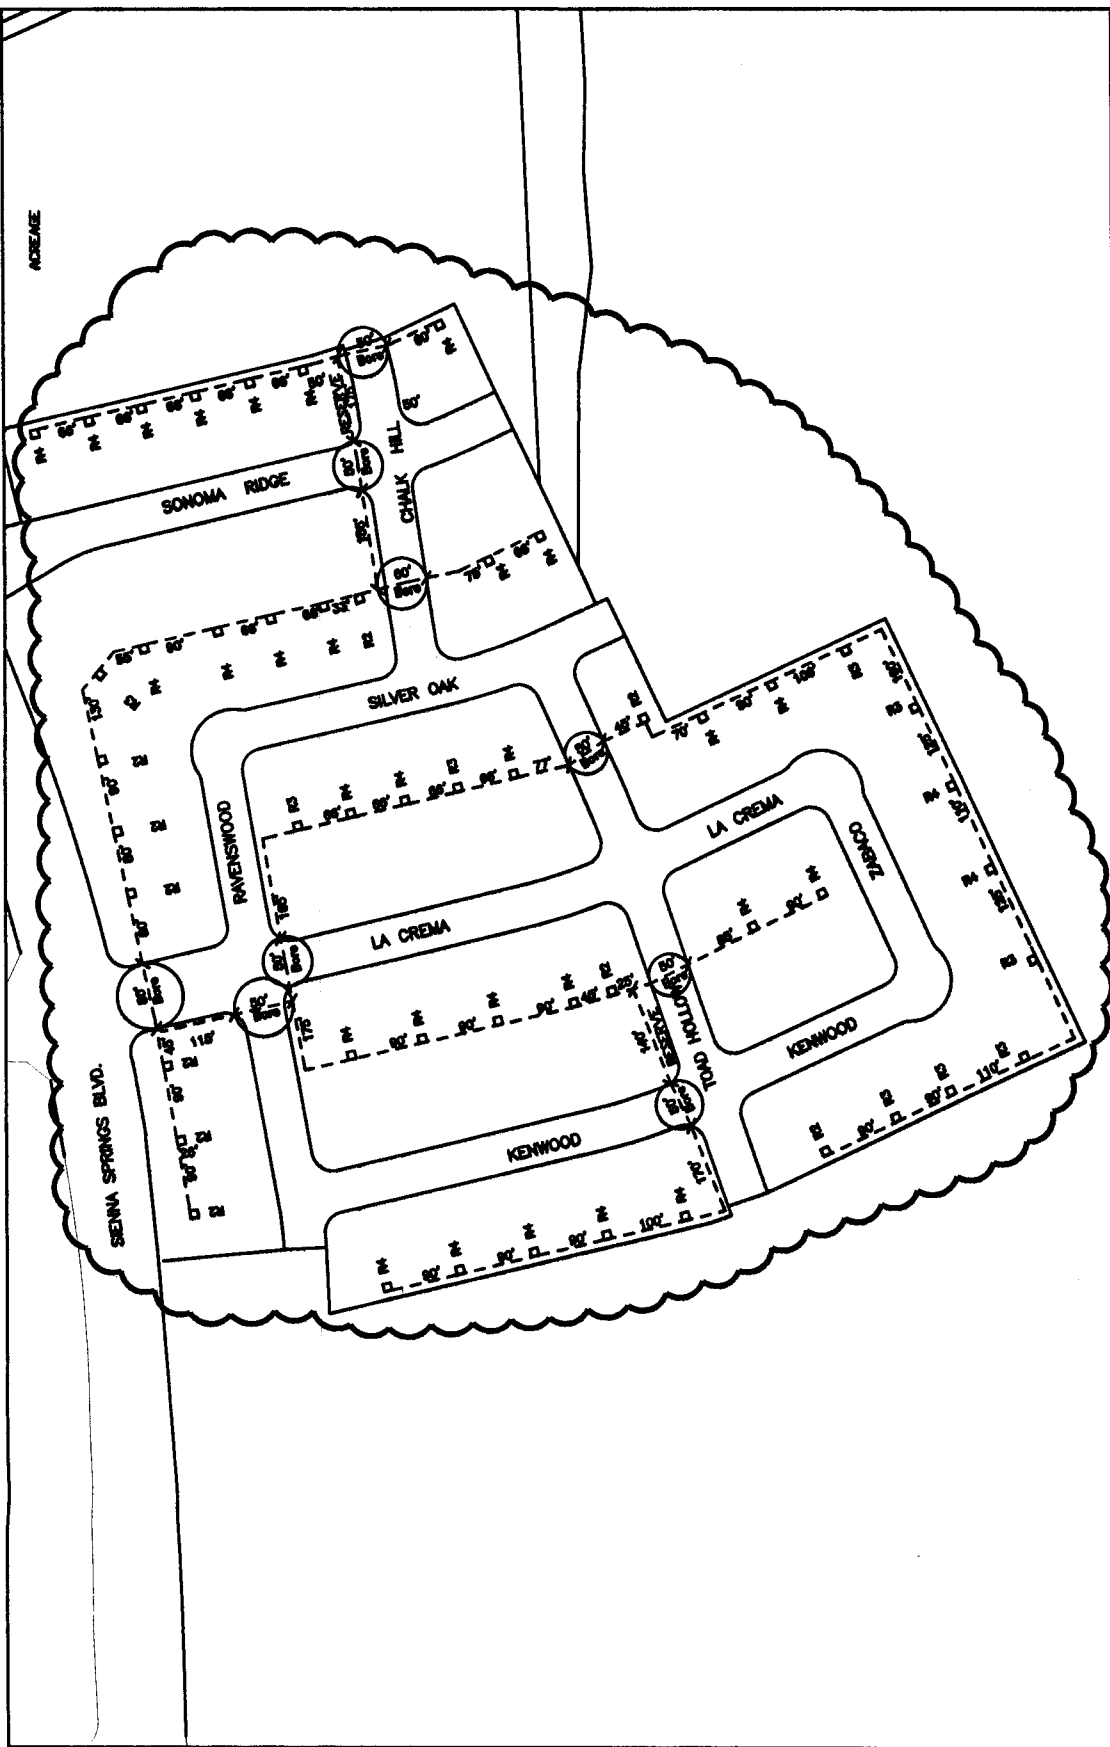

TYPICAL PARALLEL VIEW

BORE