

REVIEW BY FORT BEND COUNTY COMMISSIONERS COURT

On this 27 day of SEPTEMBER, 2011, before the Fort Bend Commissioners Court came on to be heard and reviewed the accompanying notice of CENTERPOINT ENTEX

Job Location PINE HILLS DRIVE

Dated 09/20/11 BOND NO. 22-022-417 Permit No. 84023

to make use of certain Fort Bend County property subject to, "A Revised Order Regulating the Laying, Construction, Maintenance, and Repair of Buried Cables, Conduits, and Pole Lines, In, Under, Across or Along Roads, Streets, Highways, and Drainage Ditches in Fort Bend County, Texas, Under the Jurisdiction of the Commissioners Court of Fort Bend County, Texas," as passed by the Commissioners Court of Fort Bend County, Texas, date the 3rd day of August, 1987, recorded in Volume _____ of the Minutes of the Commissioners Court of Fort Bend County, Texas, to the extent that such order is not inconsistent with Article 1436a, Vernon's Texas Civil Statues. Upon Motion of Commissioner Prestage, seconded by Commissioner Morrison, duly put and carried, it is ORDERED, ADJUGED AND DECREED that said notice of said above purpose is hereby acknowledged by the Commissioners Court of Fort Bend County, Texas, and that said notice be placed on record according to the regulation order thereof.

Notes:

1. Evidence of review by the Commissioners Court must be kept on the job site and failure to do so constitutes grounds for job shutdown.
2. Written notices are required:
 - a. 48 hours in advance of construction start up, and
 - b. When construction is completed and ready for final inspection

Mail notices to: Permit Administrator
Fort Bend County Engineering
P.O. Box 1449
Rosenberg, Texas 77471
281-633-7500

3. This permit expires one (1) year from date of permit if construction has not commenced.

By [Signature]
County Engineer

By N/A
Drainage District Engineer/Manager

Presented to Commissioners Court and approved.
Recorded in Volume 9-27-11
Minutes of Commissioners Court.

Clerk of Commissioners Court
By [Signature]
Deputy

NOTICE OF PROPOSED CABLE, CONDUIT AND / OR POLE LINE ACTIVITY
IN, UNDER, ACROSS OR ALONG ROADS, STREETS, HIGHWAYS AND DRAINAGE DITCHES
IN FORT BEND COUNTY

APPLICANT'S JOB NO. WO#59171100
 PERMIT NO. 84023 PCT. NO. 3
 BOND NO. 22-022-417

Formal notice is hereby given that CENTERPOINT ENTEX proposes to lay, construct, maintain and / or repair cable, conduit, and / or pole line, in, under, across, or along roads, streets, highways and drainage ditches in Fort Bend County, as follows:

In, Under, or Across Roads, and / or Drainage Ditches

Road or Ditch Name	Distance & Direction From Nearest Intersection	Length of Crossing	Type of Construction			
			Bored:	Jacked:	Driven:	Cased

Along Roads and / or Drainage Ditches

Road or Ditch Name	Distance & Direction From Nearest intersection	To	Distance
Pine Hills Dr	West Property line of Springfield Ridge Dr	897' East of West Property line of Springfield Ridge Dr	897'

General Description

A 6" IP plastic natural gas main along Pine Hills Dr & 897' East of West Property line of Springfield Ridge Dr as shown on attached drawing.

The location and description of the proposed installation and appurtenances is more fully shown on the attached detail drawings. The laying, construction, maintenance and / or repair of the proposed installation shall be subject to "A Revised Order Regulating the Laying, Construction, Maintenance and / or Repair of Cables, Conduits, and / or Pole Lines, In, Under, Across, or Along Roads, Streets, Highways and Drainage Ditches in Fort Bend County, Texas, Under the Jurisdiction of the Commissioners Court of Fort Bend County, Texas," as passed by Commissioners Court of Fort Bend County, Texas, dated the 3rd. day of August, 1987, recorded in Volume 639 of the Minutes of the Commissioners Court of Fort Bend County, Texas. **To Serve: several Cinco Ranch S/D.**

Written notices are required: 1) 48 hours in advance of start of construction and 2) when construction is complete and ready for final inspection.

Mail To: Permit Administrator / Fort Bend County Engineering
 P. O. Box 1449, Rosenberg, Texas 77471

Violation of requirements shall constitute grounds for job shut down.

COMPANY NAME: CenterPoint Entex
 AGENT and / or OWNER

Anjum Pervaiz
 (Signature)

NAME & TITLE: Anjum Pervaiz
Advanced Engineering Coordinator
 (Please Print)

DATE: Mar 15th 2011

ADDRESS: 1111 Louisiana – Ste. 1264 D
 (Street / P.O. Box)

Houston Texas 77002
 City State Zip

TELEPHONE NO: (713) 207-4619– Anjum Pervaiz
 (Accessible 24 hrs/day, 7 days/week)



PROPRIETARY AND CONFIDENTIAL

PROJECT WO#	59171100
FACET	F30030694
	F30000696
	F30030696
	F30000694
OP MAP	O30000696
KM	524A
LAMBERT	4254B1
TC	4255D3
SZ	073
SOG	503
	07601

LEGEND:

EXIST. MAIN _____

PROP. 6" IP PLA 897' _____

WO#59171100 _____

PROP. #5 ANODE _____

GENERAL NOTES:

- 1- CRITERIA TO BE USED FOR TRACER WIRE SELECTION WHEN INSTALLING PLASTIC GAS LINES:
 - A- USE #14 TRACER WIRE FOR ALL RESIDENTIAL SERVICE LINES.
 - B- USE #14 TRACER WIRE FOR SHORT BORES UP TO 300' AND ALL OTHER NON-BORE INSTALLATIONS.
 - C- USE #10 TRACER WIRE WITH ALL BORES LONGER THAN 300'.
 - D- USE #8 TRACER WIRE AS NEEDED FOR LARGE BAYOU CROSSINGS AND OTHER EXTRAORDINARY SITUATIONS AND COMPLEX BORES. INSPECTOR APPROVAL REQUIRED PRIOR TO WORK.
 - 2- TEST PRESSURE 100 PSIG




Approach for Cinco Ranch Southwest Sec58

PURPOSE:
TO SERVE AS APPROACH FOR 61 LOTS IN KATY, FT BEND COUNTY, TX

DESIGNER: Anjum Pervaiz
PHONE#: 713-207-4619
DRAWN BY: Rudy Diettel
DESIGN DATE: 8/24/2011

ESTIMATED COST:
CONTRIBUTION:
DATE NEEDED:
RECOMMENDED BY:
DATE:
APPROVED BY: Cindy Westcott
DATE: 08/06/2011

SCALE: 1" = 100'
SHEET: 1 OF 1

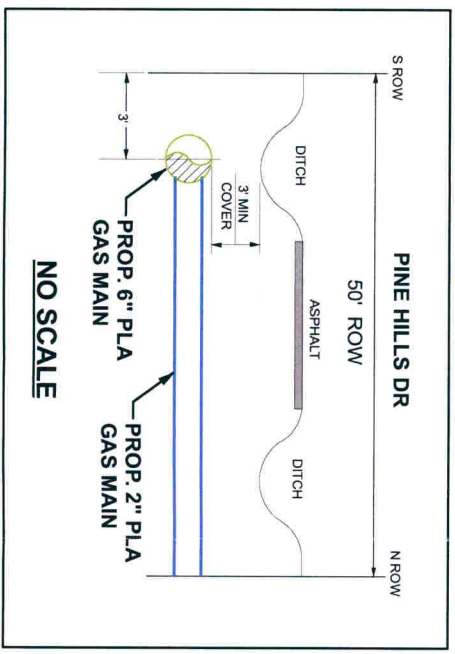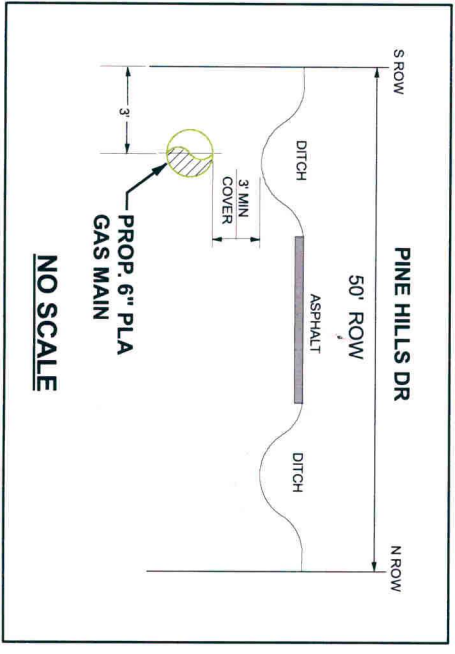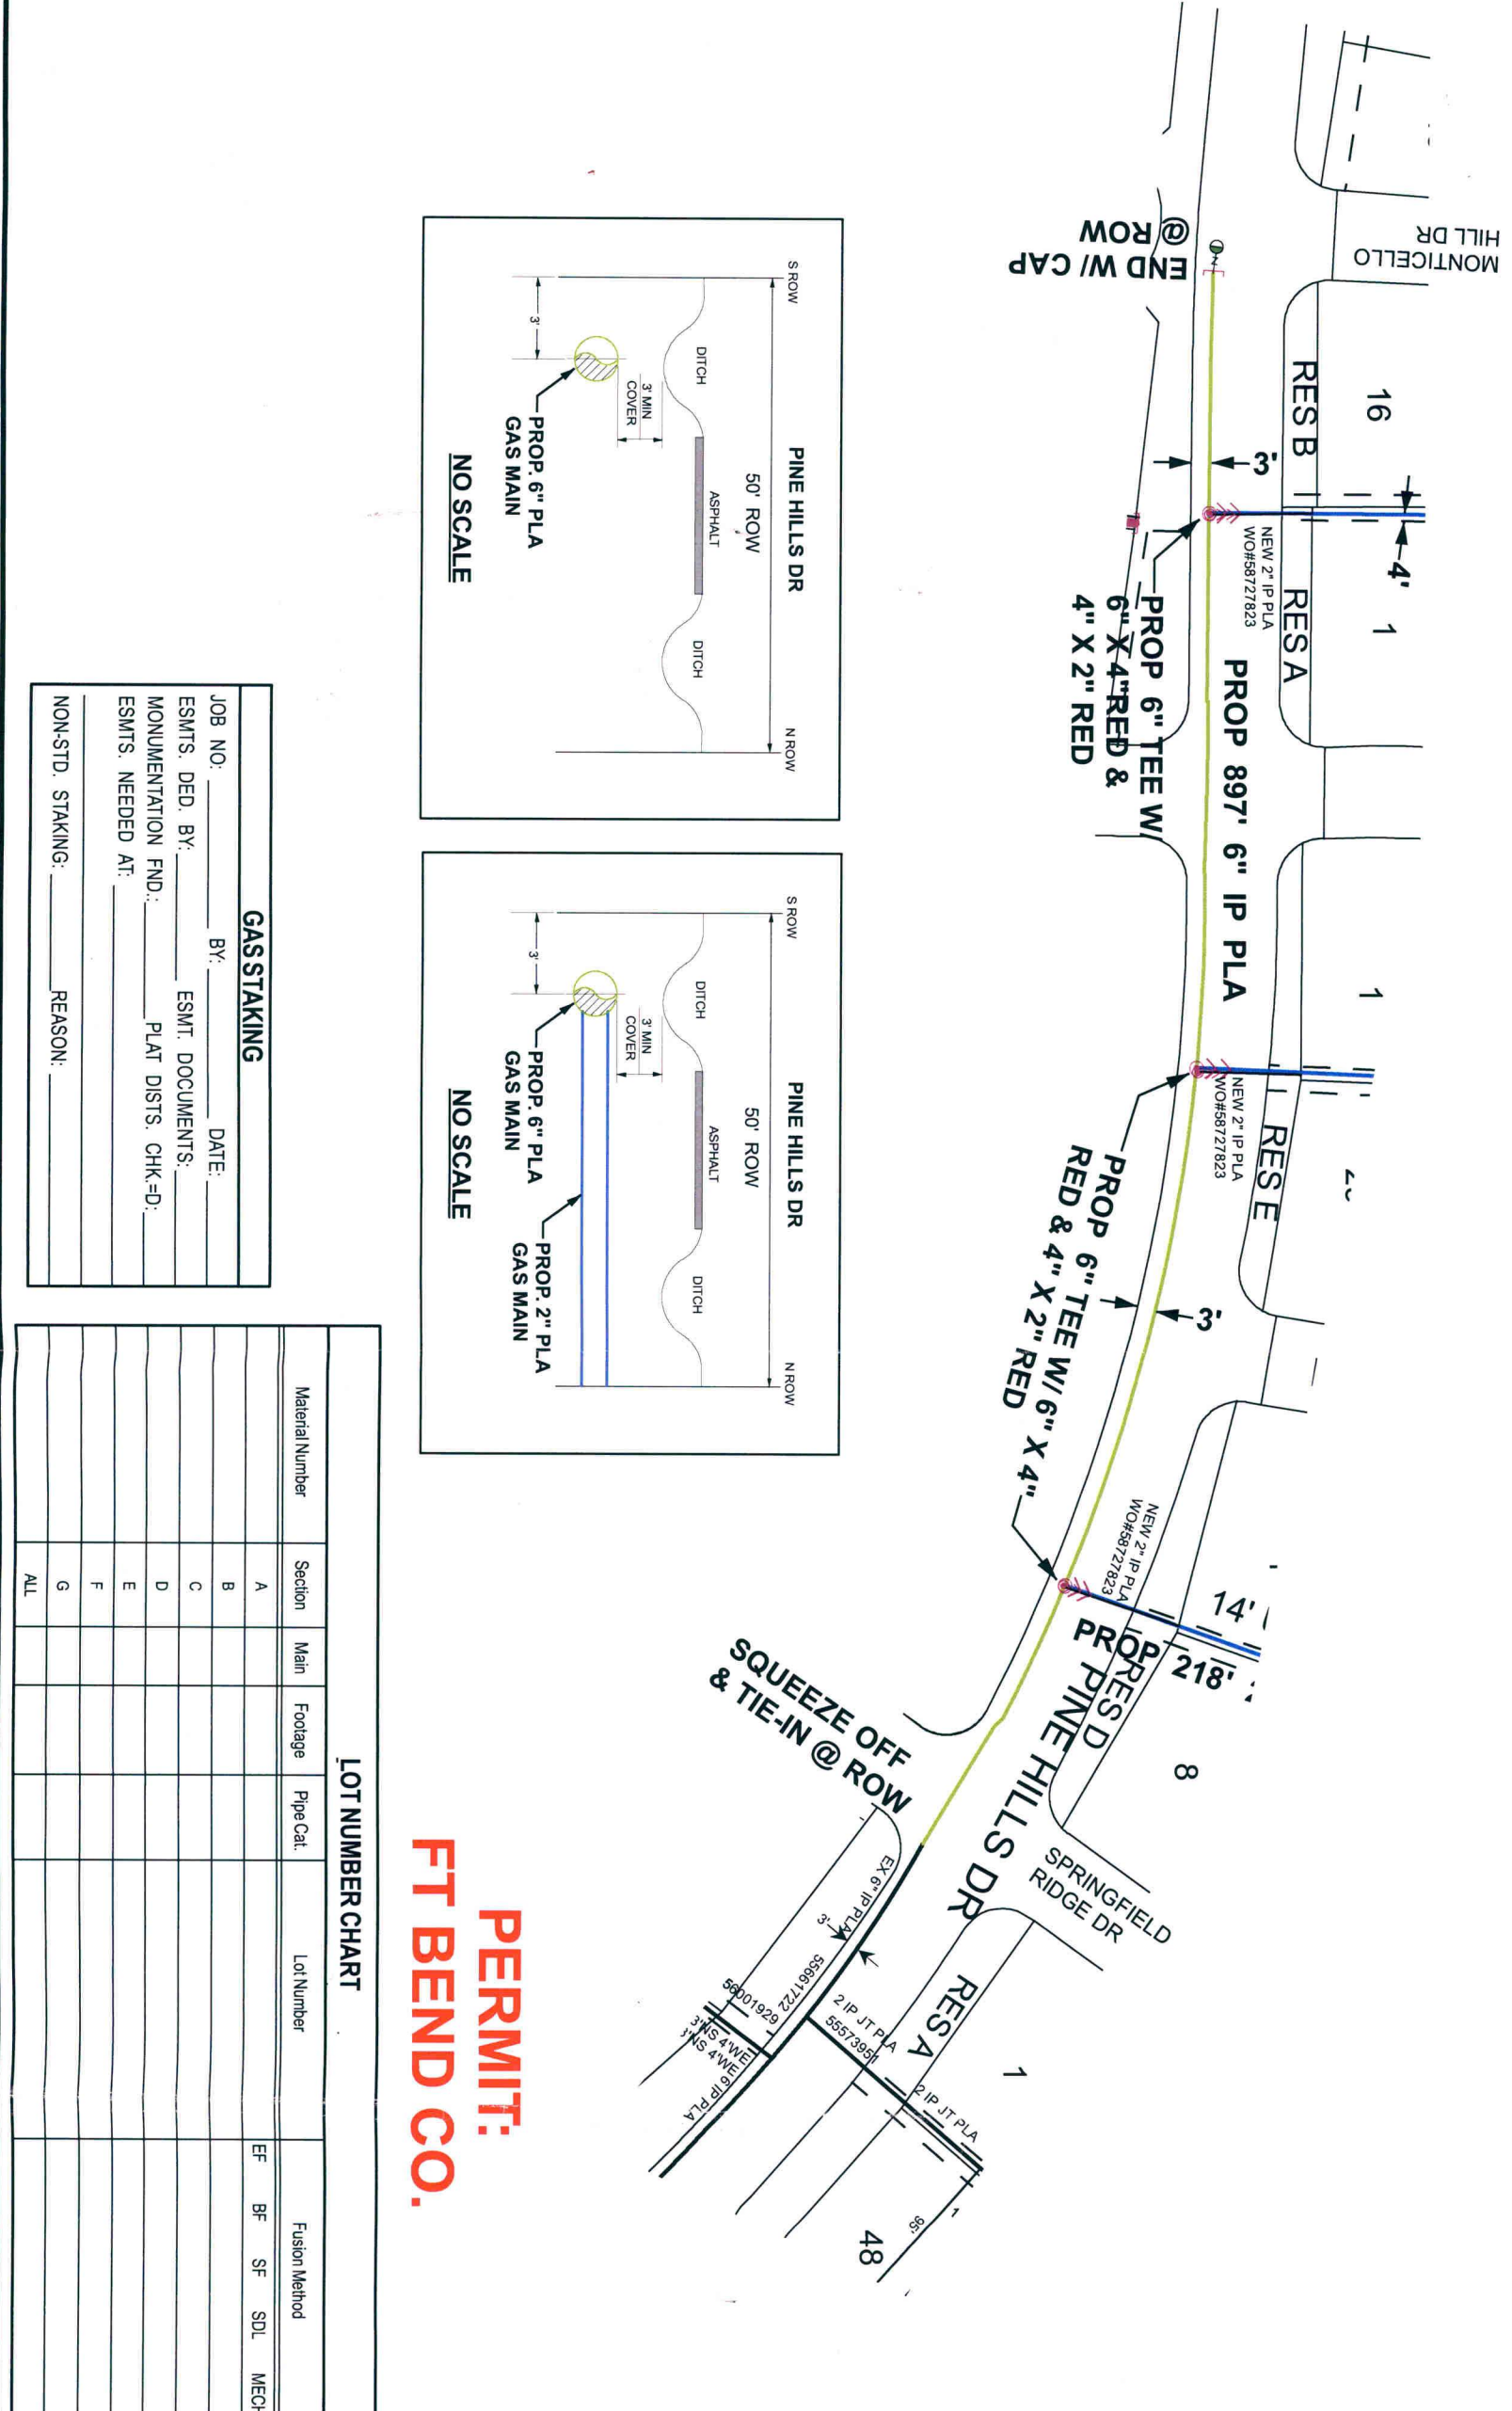

PERMIT:
FT BEND CO.

LOT NUMBER CHART

Material Number	Section	Main	Footage	Pipe Cat.	Lot Number	EF	BF	SF	SDL	MECH
	A									
	B									
	C									
	D									
	E									
	F									
	G									
	ALL									

GASSTAKING

JOB NO.: _____ BY: _____ DATE: _____
 ESMTS. DED. BY: _____ ESMT. DOCUMENTS: _____
 MONUMENTATION FND: _____ PLAT DIST. CHK.=D: _____
 ESMTS. NEEDED AT: _____
 NON-STD. STAKING: _____ REASON: _____