

REVIEW BY FORT BEND COUNTY COMMISSIONERS COURT

On this 04 day of OCTOBER, 2011, before the Fort Bend Commissioners Court came on to be heard and reviewed the accompanying notice of CENTERPOINT ENERGY ENTEX

Job Location CLODINE ROAD [FM 1464]

Dated 09/26/11 BOND NO. 22-022-417 Permit No. 84029

to make use of certain Fort Bend County property subject to, "A Revised Order Regulating the Laying, Construction, Maintenance, and Repair of Buried Cables, Conduits, and Pole Lines, In, Under, Across or Along Roads, Streets, Highways, and Drainage Ditches in Fort Bend County, Texas, Under the Jurisdiction of the Commissioners Court of Fort Bend County, Texas," as passed by the Commissioners Court of Fort Bend County, Texas, date the 3rd day of August, 1987, recorded in Volume _____ of the Minutes of the Commissioners Court of Fort Bend County, Texas, to the extent that such order is not inconsistent with Article 1436a, Vernon's Texas Civil Statues. Upon Motion of Commissioner Meyers, seconded by Commissioner Paterson, duly put and carried, it is ORDERED, ADJUGED AND DECREED that said notice of said above purpose is hereby acknowledged by the Commissioners Court of Fort Bend County, Texas, and that said notice be placed on record according to the regulation order thereof.

Notes:

1. Evidence of review by the Commissioners Court must be kept on the job site and failure to do so constitutes grounds for job shutdown.
2. Written notices are required:
 - a. 48 hours in advance of construction start up, and
 - b. When construction is completed and ready for final inspection

Mail notices to: Permit Administrator
Fort Bend County Engineering
P.O. Box 1449
Rosenberg, Texas 77471
281-633-7500

3. This permit expires one (1) year from date of permit if construction has not commenced.

By [Signature]
County Engineer

By N/A
Drainage District Engineer/Manager

Presented to Commissioners Court and approved.

Recorded in Volume 10-4-11
Minutes of Commissioners Court.

Clerk of Commissioners Court

By [Signature]
Deputy

NOTICE OF PROPOSED CABLE, CONDUIT AND / OR POLE LINE ACTIVITY
IN, UNDER, ACROSS OR ALONG ROADS, STREETS, HIGHWAYS AND DRAINAGE DITCHES
IN FORT BEND COUNTY

APPLICANT'S JOB NO. 59360556
 PERMIT NO. 54024 PCT. NO. 3
 BOND NO. 22-022-417

Formal notice is hereby given that CENTERPOINT ENERGY ENTEX proposes to lay, construct, maintain and / or repair cable, conduit, and / or pole line, in, under, across, or along roads, streets, highways and drainage ditches in Fort Bend County, as follows:

In, Under, or Across Roads, and / or Drainage Ditches

Road or Ditch Name	Distance & Direction From Nearest Intersection	Length of Tapping	Type of Construction:			
			Bored	Jacked	Driven	Cased
FM 1464	400'+- SS ROW of	12'+-	yes			
CLODINE RD	WEST BELFORT					
BLK 10400						

Along Roads and / or Drainage Ditches

Road or Ditch Name	Distance & Direction From Nearest intersection	To	Distance

General Description

The location and description of the proposed installation and appurtenances is more fully shown on the attached detail drawings. The laying, construction, maintenance and / or repair of the proposed installation shall be subject to "A Revised Order Regulating the Laying, Construction, Maintenance and / or Repair of Cables, Conduits, and / or Pole Lines, In, Under, Across, or Along Roads, Streets, Highways and Drainage Ditches in Fort Bend County, Texas, Under the Jurisdiction of the Commissioners Court of Fort Bend County, Texas," as passed by Commissioners Court of Fort Bend County, Texas, dated the 3rd. day of August, 1987, recorded in Volume 639 of the Minutes of the Commissioners Court of Fort Bend County, Texas.

Written notices are required: 1) 48 hours in advance of start of construction and 2) when construction is complete and ready for final inspection.

Mail To: Permit Administrator / Fort Bend County Engineering
 P. O. Box 1449, Rosenberg, Texas 77471

Violation of requirements shall constitute grounds for job shut down.

COMPANY NAME: CenterPoint Energy Entex
 AGENT and / or OWNER

SIGNATURE: Ravinder Duggal

NAME & TITLE RAVINDER DUGGAL
 Operations Engineer ADV. ENGINEERING COORDINATOR
 (Please Print)

DATE: September 14, 2011

ADDRESS: 1111 Louisiana -Rm 1265D
 (Street / P.O. Box)



Houston Texas 77002
 City State Zip

TELEPHONE NO: (713) 207-4601- Gloria Malone
 (accessible 24 hrs/day, 7 days/week)

Does project comply with Fort Bend County Outdoor Lighting Ordinance? Yes No

LOT NUMBER CHART						
Material Number	Section	Main	Footage	Pipe Cat.	Lot Number	Fusion Method
	A					EF BF SF SDL MECH
	B					
	C					
	D					
	E					
	F					
	G					
	ALL					

WEST BELFORT

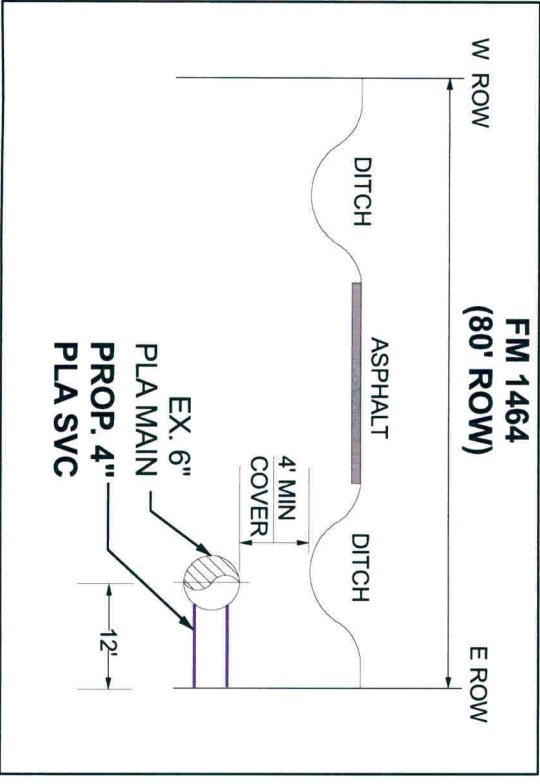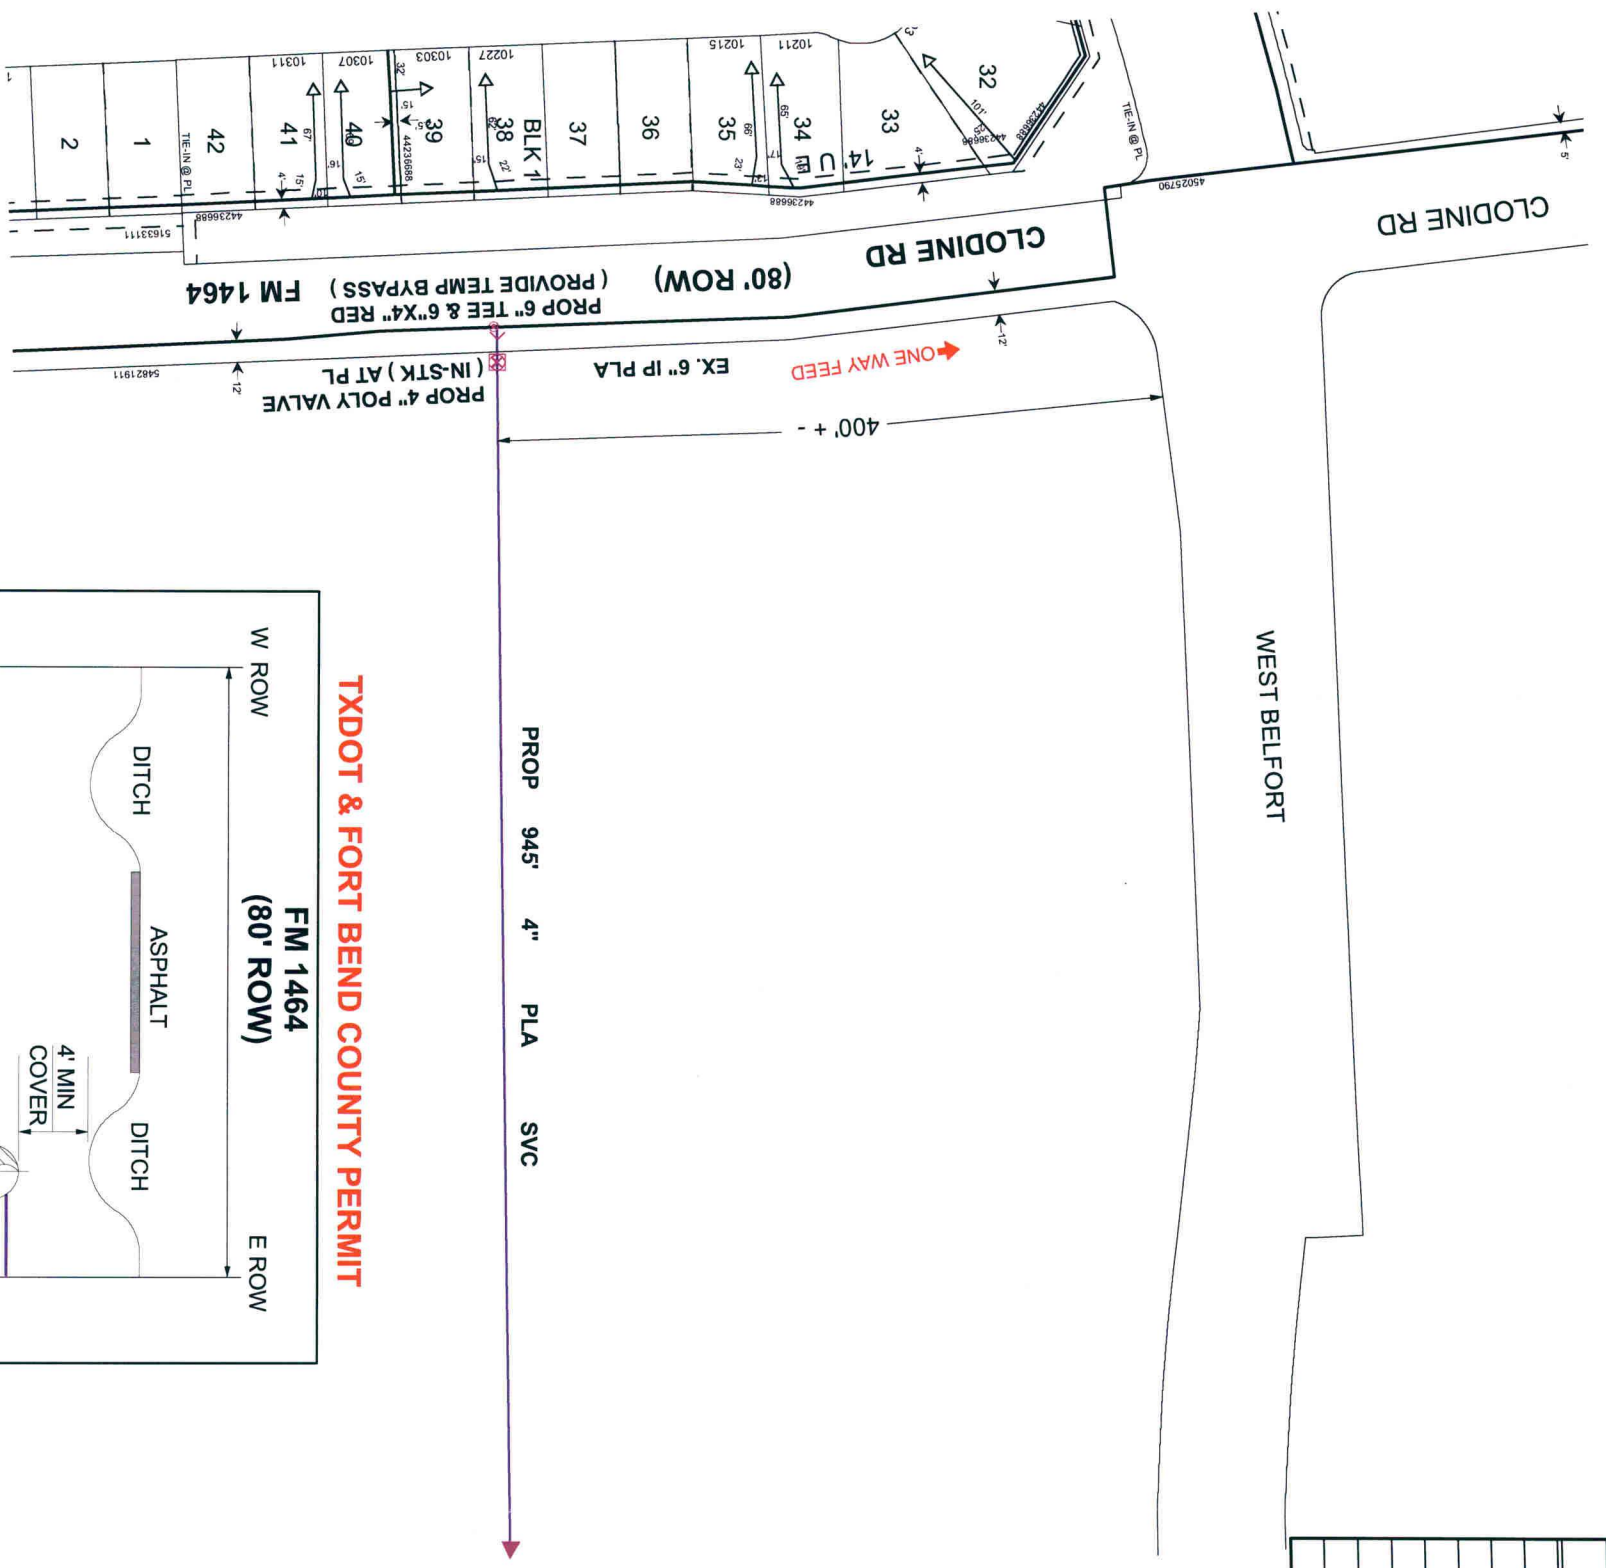

TXDOT & FORT BEND COUNTY PERMIT

10435
WO #59360556
LOAD 9534 CFH @ 5PSI
(FOR 2 GENERATORS)

FORT BEND MUD #25
WASTE WATER PLANT
CO-ORDINATE WITH SCOTT PICCOLI
AT 936-525-8382



PROJECT WO# 59360556
 FACET F30540680
 OP MAP F30540682
 KM O30480680
 527X 527T
 LAMBERT 4653D1
 4653D3
 TC 061
 SZ 505
 SOG 07601

LEGEND:
 EXIST. MAIN _____
 PROP. 4" PLA SVC 945'
 WO #59360556

GENERAL NOTES:
 1- CRITERIA TO BE USED FOR TRACER WIRE SELECTION WHEN INSTALLING PLASTIC GAS LINES:
 A- USE #14 TRACER WIRE FOR ALL RESIDENTIAL SERVICE LINES.
 B- USE #14 TRACER WIRE FOR SHORT BORES UP TO 300' AND ALL OTHER NON-BORE INSTALLATIONS.
 C- USE #10 TRACER WIRE WITH ALL BORES LONGER THAN 300'.
 D- USE #8 TRACER WIRE AS NEEDED FOR LARGE BAYOU CROSSINGS AND OTHER EXTRAORDINARY SITUATIONS AND COMPLEX BORES. INSPECTOR APPROVAL REQUIRED PRIOR TO WORK.
 2- TEST PRESSURE 100 PSIG

10435 Clodine Rd
FM 1464

PURPOSE:
 TO SERVE 1 COMMERCIAL CUSTOMER IN PECAN GROVE, FT. BEND CO. TX

DESIGNER: Ravinder Duggal
PHONE#: 713-207-4621
DRAWN BY: Rudy Dietel
DESIGN DATE: 9/13/2011

ESTIMATED COST:
CONTRIBUTION:
DATE NEEDED:

RECOMMENDED BY:
DATE:

APPROVED BY: Cindy Westcott
DATE: 09/14/2011

SCALE: 1" = 150'
SHEET: 1 OF 1