

REVIEW BY FORT BEND COUNTY COMMISSIONERS COURT

On this 04 day of OCTOBER, 2011, before the Fort Bend Commissioners Court came on to be heard and reviewed the accompanying notice of DM BUILDERS, LLC

Job Location ROCKWAY POINT LANE

Dated 09/26/11 CASHIER'S CK 0024207212 Permit No. 84025

to make use of certain Fort Bend County property subject to, "A Revised Order Regulating the Laying, Construction, Maintenance, and Repair of Buried Cables, Conduits, and Pole Lines, In, Under, Across or Along Roads, Streets, Highways, and Drainage Ditches in Fort Bend County, Texas, Under the Jurisdiction of the Commissioners Court of Fort Bend County, Texas," as passed by the Commissioners Court of Fort Bend County, Texas, date the 3rd day of August, 1987, recorded in Volume _____ of the Minutes of the Commissioners Court of Fort Bend County, Texas, to the extent that such order is not inconsistent with Article 1436a, Vernon's Texas Civil Statues. Upon Motion of Commissioner Meyers, seconded by Commissioner Patterson, duly put and carried, it is ORDERED, ADJUGED AND DECREED that said notice of said above purpose is hereby acknowledged by the Commissioners Court of Fort Bend County, Texas, and that said notice be placed on record according to the regulation order thereof.

Notes:

- 1. Evidence of review by the Commissioners Court must be kept on the job site and failure to do so constitutes grounds for job shutdown.
- 2. Written notices are required:
 - a. 48 hours in advance of construction start up, and
 - b. When construction is completed and ready for final inspection

Mail notices to: Permit Administrator
Fort Bend County Engineering
P.O. Box 1449
Rosenberg, Texas 77471
281-633-7500

- 3. This permit expires one (1) year from date of permit if construction has not commenced.

By [Signature]
County Engineer

By N/A
Drainage District Engineer/Manager

Presented to Commissioners Court and approved.
Recorded in Volume 10-4-11
Minutes of Commissioners Court.

Clerk of Commissioners Court
By [Signature]
Deputy

0000242 11-24
Office AU # 1210(8)

CASHIER'S CHECK

0024207212

Operator I.D.: tx004472

September 21, 2011

PAY TO THE ORDER OF *****FORT BEND COUNTY*****

*****Five thousand dollars and no cents*****

****\$5,000.00****

WELLS FARGO BANK, N.A.
4311 W GRAND PKWY S
KATY, TX 77494
FOR INQUIRIES CALL (480) 394-3122

VOID IF OVER US \$ 5,000.00

Richard Levy
CONTROLLER

⑈0024207212⑈ ⑆121000248⑆4861 505709⑈

COINS	
TOTAL CASH	
CHECKS	5000
1	5000
2	
3	
4	
5	
6	
7	
8	
9	
10	
11	
12	
13	
14	
15	
16	
17	
18	
19	
20	
21	
22	
23	
24	
25	
26	
27	
28	
TOTAL FROM OTHER SIDE OR ATTACHED LIST	5000

FORT BEND COUNTY CLERK
 REGISTRY FUND
 301 JACKSON
 RICHMOND, TX 77469

PROSPERITY BANK
 SUGAR LAND BANKING CENTER
 14060 SOUTHWEST FREEWAY • SUGAR LAND, TX 77478
 281-266-7300

DEPOSIT TICKET

98-2265/1131-111

TOTAL ITEMS

DEPOSITS MAY NOT BE AVAILABLE FOR IMMEDIATE WITHDRAWAL

5000

RE-ENTER GRAND TOTAL IN SCREENED BOXES

5000.00



151



PROSPERITY BANK®

MEMBER FDIC

www.prosperitybankix.com

YOUR DEPOSIT MAY NOT BE AVAILABLE
FOR IMMEDIATE WITHDRAWAL

Checking Deposit Receipt unless marked below

- SAVINGS DEPOSIT
- INSTALLMENT LOAN PMT.
- COMMERCIAL LOAN PMT.
- SAFE DEPOSIT RENTAL
- OTHER
- _____

ACCOUNT CREDITED ON DATE SHOWN

ALL ITEMS ARE RECEIVED SUBJECT TO CONDITIONS AND TERMS
STATED ON SIGNATURE CARDS CURRENTLY USED.
TRANSACTION NUMBER, DATE AND AMOUNT
OF DEPOSIT ARE SHOWN.



Transaction Receipt

10/05/2011 1:26 PM
 Br# 111 Tr# 106 Seq# 53
 Account XXXXX
 DDA Deposit 5,000.00

We appreciate your business

Transaction Complete

Contributions

[Print Transaction](#)

Transaction Number: [REDACTED]

Transaction Date: Tue, Oct 11, 2011

Account Number: [REDACTED]

Bank Account Number: [REDACTED]

Transaction Type : Investment

Confirmation Sent To: CCCredit Group

Process Date : This transaction will be initiated on Oct 11, 2011, to settle on the next business day.

Portfolio Name: Texas CLASS

Account Name: CCM84025-DM BUILDERS LLC

Bank Name: PROSPERITY BANK

Amount : \$5,000.00

Payment Method: ACH

Withdrawals

Transfer Between Accounts

Transfer Between Participants

*All transactions are confirmed pending approval by Texas CLASS. A hardcopy confirmation of your transaction will follow.
Please print this transaction for your records.*

Pending Transactions

DEPOSIT

PERMIT # 84025

STYLE: DM Builders LLC

NAME PUT INTO TEXAS CLASS AS: DM Builders LLC

DEPOSIT AMOUNT: \$5,000.00

DATE RECEIVED: 10/4/2011

DATE TRANSFERRED TO TEXAS CLASS: 10/11/2011

**FORT BEND COUNTY ENGINEERING
 PERMIT DEPARTMENT
 CONSTRUCTION OF DRIVEWAYS AND CULVERTS ON COUNTY EASEMENTS AND RIGHT OF WAYS
 COMMERCIAL PIPE PERMIT APPLICATION
 P.O. BOX 1449 • 1124 BLUME ROAD
 ROSENBERG, TX 77471
 (Phone) 281-633-7502 or 7503 • (Fax) 281-342-7366**

APPLICANT INFORMATION

Application No. 84025
 (County Use Only)

Applicant Name DM Builders, LLC

Applicant Mailing Address P O Box 595

City Katy State TX Zip 77492

Work Phone 832 350 4646 Daytime Phone _____

Property Owner's Name Dolmex Investments, LLC Phone 832 349 2850

Property Owner's Mailing Address 2840 Commercial Center Blvd, Suite 104-D

City Katy State TX Zip 77494

LOCATION OF PROPERTY

Subdivision Parkway Lakes Sec 3 Lot 71 Blk 1

Physical Address 7502 Rockway Point Ln, Richmond Texas 77407

(ATTACH A SITE MAP)

SITE USE

Driveway Curb & Gutter Section Driveway - Open Ditch Section _____

Culvert Only _____

DRIVEWAY REQUIREMENTS

Length 20' minimum and 40' maximum Number of drives 1

(See - Fort Bend County Procedures to be followed for Commercial Driveway, and Median Openings or Modifications)

Available on website www.co.fort-bend.tx.us

Does project comply with Fort Bend County Lighting Regulation Yes () No ()

(See- Fort Bend County Outdoor Lighting Regulation on website www.co.fort-bend.tx.us)


- *By signing and submitting this permit application, I am stating that I am the owner of this property and I am aware of and agree to abide by the Fort Bend County Regulations of Subdivisions and I am aware of Section 2, Item F in the Permits for the Construction of Driveways & Culverts on County Easements and Right of Ways in Fort Bend County, and am responsible to obtain all other required permits associated with the above mentioned property. Driveway and Pipe Permits shall provide that construction pursuant to the permit will be commenced within six months and be completed within nine months from the date of the permit and that fees collected for said permits shall not be refundable or transferable. I further understand the permit fee, in the form of CASH or PERSONAL CHECK or COMPANY CHECK or a CASHIERS CHECK or MONEY ORDER payable to FORT BEND COUNTY, must be attached.*
- *The undersigned applicant, agent or attorney hereby certifies to Commissioners' Court to be strictly bound to Commissioners' Court to construct the driveway and/or culvert in strict conformity with the plans, specifications, terms provisions and conditions of the permit and any other written material incorporated by reference in this application.*
- **Other permits may be required for development. Please contact the Fort Bend County Road & Bridge Department for pipe sizing or the Fort Bend County Health Department for information on On-Site Sewage Facility permits prior to planning construction.**
- **Failure to possess or obtain required permits will result in legal action against the property owner as allowed by law.**

JOSE VERA
 Signature of Applicant, Agent or Attorney

9/22/2011
 Date

JOSE VERA
 Printed Name

SITE PLAN
Scale 3/16" = 1'-0"

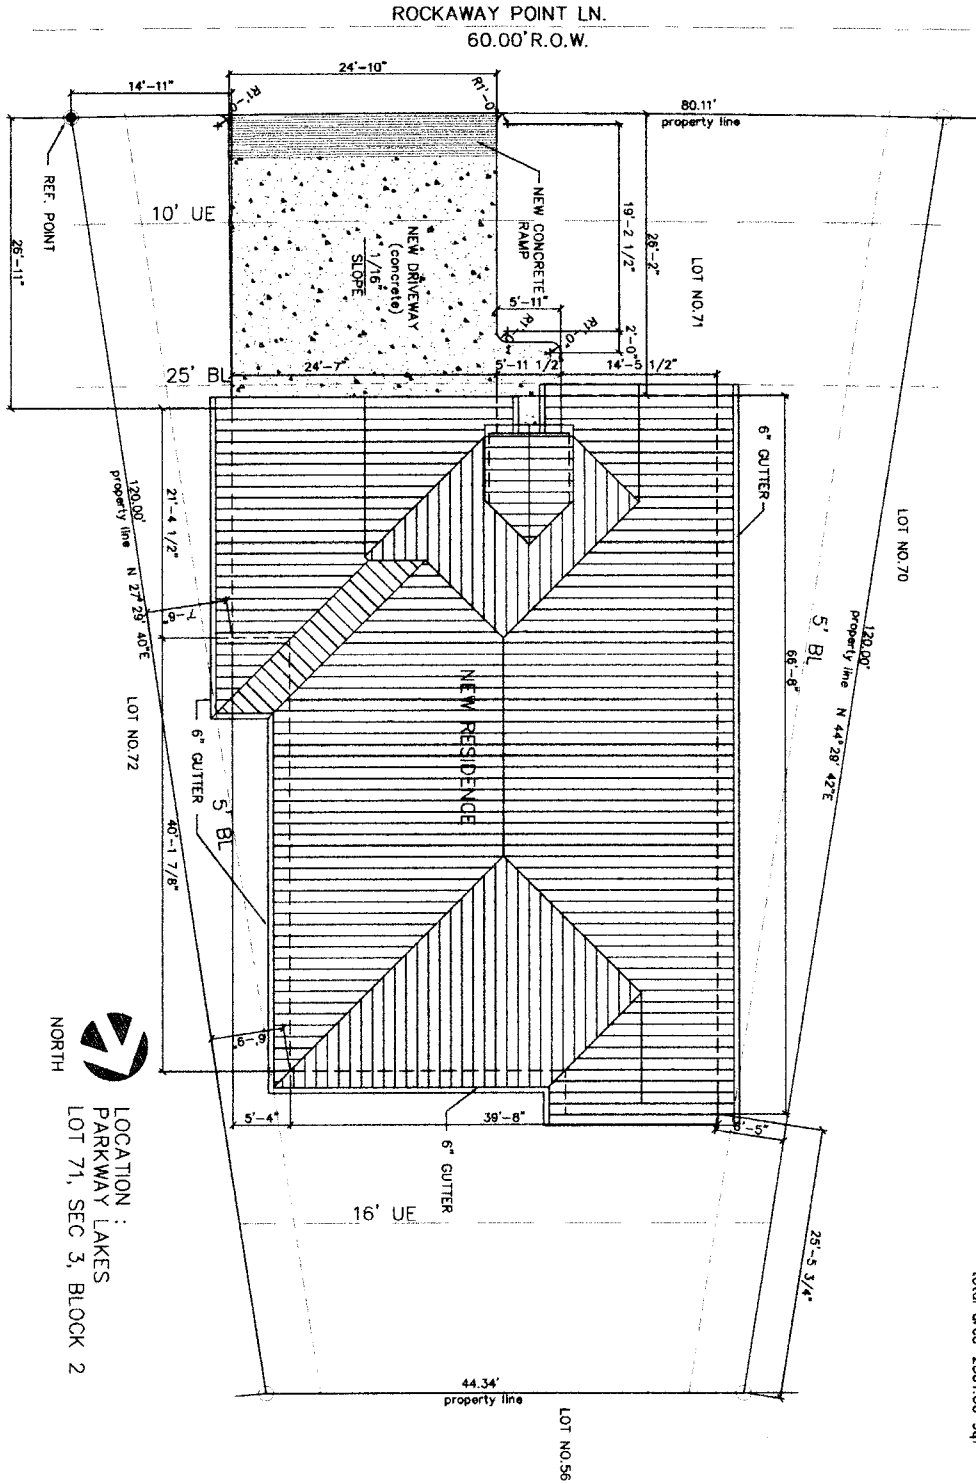

AREA CALCULATION

imp area	2080.00 sqf
driveway	2080.00 sqf
residential garage	492.00 sqf
total area	2561.00 sqf

LOCATION :
PARKWAY LAKES
LOT 71, SEC. 3, BLOCK 2



NEW RESIDENCE

7502 ROCKAWAY POINT
RICHMOND, TX 77406

A-10
SITE PLAN

DRAWN:
DATE:

ROOMS

SEPT 22, 2011

TRAFFIC WILL NOT BE AFFECTED BECAUSE
THE WORK WILL BE DONE INSIDE OUR PROPERTIES

JW

JOSE VEZA

832 349 2850