

**REVIEW BY FORT BEND COUNTY COMMISSIONERS COURT**

On this 22 day of NOVEMBER, 2011, before the Fort Bend Commissioners Court came on to be heard and reviewed the accompanying notice of ETC NGL TRANSPORT, LLC

**Job Location** ZAMANEK ROAD, SHENLEY ROAD, KRUEGER ROAD, BUFFALO CREEK I-B-3, MOUND CREEK I-A GUY CREEK I-A-I, DEER CREEK LATERAL II-B-5-C-2, CEDAR CREEK, DEER CREEK LATERAL II-B-5-C

Dated 11/15/11 BOND NO. 022031931 Permit No. 84059

to make use of certain Fort Bend County property subject to, "A Revised Order Regulating the Laying, Construction, Maintenance, and Repair of Buried Cables, Conduits, and Pole Lines, In, Under, Across or Along Roads, Streets, Highways, and Drainage Ditches in Fort Bend County, Texas, Under the Jurisdiction of the Commissioners Court of Fort Bend County, Texas," as passed by the Commissioners Court of Fort Bend County, Texas, date the 3<sup>rd</sup> day of August, 1987, recorded in Volume \_\_\_\_\_ of the Minutes of the Commissioners Court of Fort Bend County, Texas, to the extent that such order is not inconsistent with Article 1436a, Vernon's Texas Civil Statues. Upon Motion of Commissioner Prestine, seconded by Commissioner Morrison, duly put and carried, it is ORDERED, ADJUGED AND DECREED that said notice of said above purpose is hereby acknowledged by the Commissioners Court of Fort Bend County, Texas, and that said notice be placed on record according to the regulation order thereof.

**Notes:**

1. Evidence of review by the Commissioners Court must be kept on the job site and failure to do so constitutes grounds for job shutdown.
2. Written notices are required:
  - a. 48 hours in advance of construction start up, and
  - b. When construction is completed and ready for final inspection

Mail notices to: Permit Administrator  
Fort Bend County Engineering  
P.O. Box 1449  
Rosenberg, Texas 77471  
281-633-7500

3. This permit expires one (1) year from date of permit if construction has not commenced.

By [Signature]  
County Engineer

By [Signature]  
Drainage District Engineer/Manager

Presented to Commissioners Court and approved.

Recorded in Volume 11-22-11 Minutes of Commissioners Court.

Clerk of Commissioners Court  
By [Signature]  
Deputy

**PERFORMANCE BOND COVERING ALL CABLE, CONDUIT AND/OR POLE LINE  
ACTIVITY IN, UNDER, ACROSS OR ALONG FORT BEND COUNTY ROADS**

**AUTHORIZED**

**BOND NO. 022031931**

**THE STATE OF TEXAS**

**§**

**KNOW ALL MEN BY THESE PRESENTS:**

**COUNTY OF FORT BEND**

**§**

THAT WE, ETC NGL Transport, LLC whose address is 711 Louisiana, Suite 900, Houston, Texas, 77002, hereinafter called the Principal, Liberty Mutual Insurance Company, a Corporation existing under and by virtue of the laws of the State of Massachusetts and authorized to do an indemnifying business in the State of Texas, and whose principal office is located at Boston Massachusetts, whose officer residing in the State of Texas, authorized to accept service in all suits and actions brought within said State is Liberty Mutual Insurance Company and whose address is 12750 Merit Drive, Suite 710 - Dallas, TX 75251, hereinafter called the Surety, and held and firmly bound unto, Robert E. Hebert, County Judge of Fort Bend County, Texas, or his successors in office, in the full sum of Twenty Thousand Dollars (\$20,000.00) current, lawful money of the United States of America, to be paid to said Robert E. Hebert, County Judge of Fort Bend County, Texas, or his successors in office, to which payment well and truly to be made and done, we, the undersigned, bind ourselves and each of us, our heirs, executors, administrators, successors, assigns, and legal representatives, jointly and severally, by these presents.

THE CONDITION OF THIS BOND IS SUCH THAT, WHEREAS, the above bounden principal contemplates laying, constructing, maintaining and/or repairing one or more cables, conduits, and/or pole lines in, under, across and/or along roads, streets and highways in the County of Fort Bend, and the State of Texas, under the jurisdiction of the Commissioners' Court of Fort Bend County, Texas, pursuant to the Commissioners' Court order adopted on the 1st day of December, A.D. 1980, recorded in Volume 13, of the Commissioners' Court Minutes of Fort Bend County, Texas, regulating same, which Commissioners' Court order is hereby referred to and made a part hereof for all purposes as though fully set out herein;

AND WHEREAS, the principal desires to provide Fort Bend County with a performance bond covering all such cable, conduit and/or pole line activity;

NOW, THEREFORE, if the above bounden principal shall faithfully perform all its cable, conduit and/or pole line activity (including, but not limited to the laying, construction, maintenance and/or repair of cables, conduits and/or pole lines) in, under, across and/or along roads, streets and highways in the County of Fort Bend and State of Texas, under the jurisdiction of the Commissioners Court of Fort Bend County, Texas, pursuant to and in accordance with minimum requirements and conditions of the above mentioned Commissioners' Court order set forth and specified to be by said principal done and performed, at the time and in the manner therein specified, and shall pay over and make good and reimburse Fort Bend County, all loss and damages which Fort Bend County may sustain by reason of any failure or default on the part of said principal, then this obligation shall be null and void, otherwise to remain in full force and effect.

This bond is payable at the County Courthouse in the County of Fort Bend and State of Texas.

It is understood that at any time Fort Bend County deems itself insecure under this bond, it may require further and/or additional bonds of the principal.

EXECUTED this 4<sup>th</sup> day of October, 2011 .

PRINCIPAL: ETC NGL TRANSPORT, LLC

BY

SURETY: LIBERTY MUTUAL INSURANCE COMPANY

BY

Cara D. Hancock, Attorney-In-Fact

THIS POWER OF ATTORNEY IS NOT VALID UNLESS IT IS PRINTED ON RED BACKGROUND.

This Power of Attorney limits the acts of those named herein, and they have no authority to bind the Company except in the manner and to the extent herein stated.

LIBERTY MUTUAL INSURANCE COMPANY
BOSTON, MASSACHUSETTS
POWER OF ATTORNEY

KNOW ALL PERSONS BY THESE PRESENTS: That Liberty Mutual Insurance Company (the "Company"), a Massachusetts stock insurance company, pursuant to and by authority of the By-law and Authorization hereinafter set forth, does hereby name, constitute and appoint

CARA D. HANCOCK, JENNIFER WINTERS, ANGELA S. GOFF, RON W. STROMAN, HAROLD D. BINGGELI, D. N. BROYLES, ALL OF THE CITY OF LUBBOCK, STATE OF TEXAS

each individually if there be more than one named, its true and lawful attorney-in-fact to make, execute, seal, acknowledge and deliver, for and on its behalf as surety and as its act and deed, any and all undertakings, bonds, recognizances and other surety obligations in the penal sum not exceeding TWENTY MILLION AND 00/100 DOLLARS (\$ 20,000,000.00) each, and the execution of such undertakings, bonds, recognizances and other surety obligations, in pursuance of these presents, shall be as binding upon the Company as if they had been duly signed by the president and attested by the secretary of the Company in their own proper persons.

That this power is made and executed pursuant to and by authority of the following By-law and Authorization:

ARTICLE XIII - Execution of Contracts: Section 5. Surety Bonds and Undertakings.

Any officer of the Company authorized for that purpose in writing by the chairman or the president, and subject to such limitations as the chairman or the president may prescribe, shall appoint such attorneys-in-fact, as may be necessary to act in behalf of the Company to make, execute, seal, acknowledge and deliver as surety any and all undertakings, bonds, recognizances and other surety obligations. Such attorneys-in-fact, subject to the limitations set forth in their respective powers of attorney, shall have full power to bind the Company by their signature and execution of any such instruments and to attach thereto the seal of the Company. When so executed such instruments shall be as binding as if signed by the president and attested by the secretary.

By the following instrument the chairman or the president has authorized the officer or other official named therein to appoint attorneys-in-fact:

Pursuant to Article XIII, Section 5 of the By-Laws, Garnet W. Elliott, Assistant Secretary of Liberty Mutual Insurance Company, is hereby authorized to appoint such attorneys-in-fact as may be necessary to act in behalf of the Company to make, execute, seal, acknowledge and deliver as surety any and all undertakings, bonds, recognizances and other surety obligations.

That the By-law and the Authorization set forth above are true copies thereof and are now in full force and effect.

IN WITNESS WHEREOF, this Power of Attorney has been subscribed by an authorized officer or official of the Company and the corporate seal of Liberty Mutual Insurance Company has been affixed thereto in Plymouth Meeting, Pennsylvania this 3rd day of August, 2010.

LIBERTY MUTUAL INSURANCE COMPANY


By Garnet W. Elliott, Assistant Secretary



COMMONWEALTH OF PENNSYLVANIA ss
COUNTY OF MONTGOMERY

On this 3rd day of August, 2010, before me, a Notary Public, personally came Garnet W. Elliott, to me known, and acknowledged that he is an Assistant Secretary of Liberty Mutual Insurance Company; that he knows the seal of said corporation; and that he executed the above Power of Attorney and affixed the corporate seal of Liberty Mutual Insurance Company thereto with the authority and at the direction of said corporation.

IN TESTIMONY WHEREOF, I have hereunto subscribed my name and affixed my notarial seal at Plymouth Meeting, Pennsylvania, on the day and year first above written.

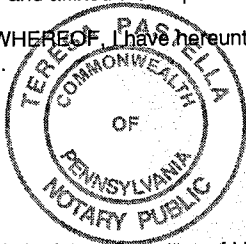

COMMONWEALTH OF PENNSYLVANIA
Notarial Seal
Teresa Pastella, Notary Public
Plymouth Twp., Montgomery County
My Commission Expires March 28, 2013
Member, Pennsylvania Association of Notaries

By Teresa Pastella, Notary Public

CERTIFICATE

I, the undersigned, Assistant Secretary of Liberty Mutual Insurance Company, do hereby certify that the original power of attorney of which the foregoing is a full, true and correct copy, is in full force and effect on the date of this certificate; and I do further certify that the officer or official who executed the said power of attorney is an Assistant Secretary specially authorized by the chairman or the president to appoint attorneys-in-fact as provided in Article XIII, Section 5 of the By-laws of Liberty Mutual Insurance Company.

This certificate and the above power of attorney may be signed by facsimile or mechanically reproduced signatures under and by authority of the following vote of the board of directors of Liberty Mutual Insurance Company at a meeting duly called and held on the 12th day of March, 1980.

VOTED that the facsimile or mechanically reproduced signature of any assistant secretary of the company, wherever appearing upon a certified copy of any power of attorney issued by the company in connection with surety bonds, shall be valid and binding upon the company with the same force and effect as though manually affixed.

IN TESTIMONY WHEREOF, I have hereunto subscribed my name and affixed the corporate seal of the said company, this 4th day of October, 2011.



By David M. Carey, Assistant Secretary

Not valid for mortgage, note, loan, letter of credit, bank deposit, currency rate, interest rate or residual value guarantees.

To confirm the validity of this Power of Attorney call 1-610-832-8240 between 9:00 am and 4:30 pm EST on any business day.



# CERTIFICATE OF LIABILITY INSURANCE

9/1/2012

DATE (MM/DD/YYYY)

10/7/2011

THIS CERTIFICATE IS ISSUED AS A MATTER OF INFORMATION ONLY AND CONFERS NO RIGHTS UPON THE CERTIFICATE HOLDER. THIS CERTIFICATE DOES NOT AFFIRMATIVELY OR NEGATIVELY AMEND, EXTEND OR ALTER THE COVERAGE AFFORDED BY THE POLICIES BELOW. THIS CERTIFICATE OF INSURANCE DOES NOT CONSTITUTE A CONTRACT BETWEEN THE ISSUING INSURER(S), AUTHORIZED REPRESENTATIVE OR PRODUCER, AND THE CERTIFICATE HOLDER.

**IMPORTANT:** If the certificate holder is an ADDITIONAL INSURED, the policy(ies) must be endorsed. If SUBROGATION IS WAIVED, subject to the terms and conditions of the policy, certain policies may require an endorsement. A statement on this certificate does not confer rights to the certificate holder in lieu of such endorsement(s).

PRODUCER Lockton Companies, LLC-1 Kansas City 444 W. 47th Street, Suite 900 Kansas City MO 64112-1906 (816) 960-9000	CONTACT NAME:	
	PHONE (A/C, No., Ext):	FAX (A/C, No):
	E-MAIL ADDRESS:	
INSURER(S) AFFORDING COVERAGE		NAIC #
INSURER A : Liberty Mutual Insurance Company		23043
INSURER B : Liberty Mutual Fire Insurance Company		23035
INSURER C : Liberty Insurance Corporation		42404
INSURER D :		
INSURER E :		
INSURER F :		

INSURED  
16740  
ETC NGL TRANSPORT, LLC  
711 LOUISIANA STREET  
SUITE #900  
HOUSTON, TX 77002

COVERAGES ENETR01 YA CERTIFICATE NUMBER: 11474319 REVISION NUMBER: XXXXXXXX

THIS IS TO CERTIFY THAT THE POLICIES OF INSURANCE LISTED BELOW HAVE BEEN ISSUED TO THE INSURED NAMED ABOVE FOR THE POLICY PERIOD INDICATED. NOTWITHSTANDING ANY REQUIREMENT, TERM OR CONDITION OF ANY CONTRACT OR OTHER DOCUMENT WITH RESPECT TO WHICH THIS CERTIFICATE MAY BE ISSUED OR MAY PERTAIN, THE INSURANCE AFFORDED BY THE POLICIES DESCRIBED HEREIN IS SUBJECT TO ALL THE TERMS, EXCLUSIONS AND CONDITIONS OF SUCH POLICIES. LIMITS SHOWN MAY HAVE BEEN REDUCED BY PAID CLAIMS.

INSR LTR	TYPE OF INSURANCE	ADDL INSR	SUBR WVD	POLICY NUMBER	POLICY EFF (MM/DD/YYYY)	POLICY EXP (MM/DD/YYYY)	LIMITS
A	GENERAL LIABILITY	N	N	EB1-641-436528-031	9/1/2011	9/1/2012	EACH OCCURRENCE \$ 5,000,000
	<input checked="" type="checkbox"/> COMMERCIAL GENERAL LIABILITY						DAMAGE TO RENTED PREMISES (Ea occurrence) \$ 1,000,000
	<input type="checkbox"/> CLAIMS-MADE <input checked="" type="checkbox"/> OCCUR						MED EXP (Any one person) \$ XXXXXXXX
	GEN'L AGGREGATE LIMIT APPLIES PER:						PERSONAL & ADV INJURY \$ 5,000,000
	<input checked="" type="checkbox"/> POLICY <input type="checkbox"/> PROJ-ECT <input type="checkbox"/> LOC						GENERAL AGGREGATE \$ 5,000,000
							PRODUCTS - COMP/OP AGG \$ 4,000,000
							\$
B	AUTOMOBILE LIABILITY	N	N	AS2-641-436528-041	9/1/2011	9/1/2012	COMBINED SINGLE LIMIT (Ea accident) \$ 5,000,000
	<input checked="" type="checkbox"/> ANY AUTO						BODILY INJURY (Per person) \$ XXXXXXXX
	<input type="checkbox"/> ALL OWNED AUTOS		<input type="checkbox"/> SCHEDULED AUTOS				BODILY INJURY (Per accident) \$ XXXXXXXX
	<input checked="" type="checkbox"/> HIRED AUTOS		<input checked="" type="checkbox"/> NON-OWNED AUTOS				PROPERTY DAMAGE (Per accident) \$ XXXXXXXX
							\$ XXXXXXXX
	UMBRELLA LIAB			NOT APPLICABLE			EACH OCCURRENCE \$ XXXXXXXX
	EXCESS LIAB						AGGREGATE \$ XXXXXXXX
	DED		RETENTION \$				\$ XXXXXXXX
C	WORKERS COMPENSATION AND EMPLOYERS' LIABILITY		N	WA7-64D-436528-021 (AOS) WC7-641-436528-011 (OR,WI)	9/1/2011 9/1/2011	9/1/2012 9/1/2012	<input checked="" type="checkbox"/> WC STATU-TORY LIMITS <input type="checkbox"/> OTH-ER
	ANY PROPRIETOR/PARTNER/EXECUTIVE OFFICER/MEMBER EXCLUDED? (Mandatory in NH)	Y/N	N/A				E.L. EACH ACCIDENT \$ 1,000,000
	If yes, describe under DESCRIPTION OF OPERATIONS below	<input checked="" type="checkbox"/> N					E.L. DISEASE - EA EMPLOYEE \$ 1,000,000
							E.L. DISEASE - POLICY LIMIT \$ 1,000,000

DESCRIPTION OF OPERATIONS / LOCATIONS / VEHICLES (Attach ACORD 101, Additional Remarks Schedule, if more space is required)  
THE \$5,000,000 LIMIT EVIDENCED FOR GENERAL LIABILITY INCLUDES A \$3,000,000 SIR.

**CERTIFICATE HOLDER****CANCELLATION**

11474319  
EVIDENCE OF INSURANCE

SHOULD ANY OF THE ABOVE DESCRIBED POLICIES BE CANCELLED BEFORE THE EXPIRATION DATE THEREOF, NOTICE WILL BE DELIVERED IN ACCORDANCE WITH THE POLICY PROVISIONS.

AUTHORIZED REPRESENTATIVE

# COUNTY OF FORT BEND

## Engineering Department

P.O. BOX 1449  
Rosenberg, Texas 77471-1449

Johnny Ortega  
Permit Administrator

1124 Blume Road  
Phone: (281) 341-7500

### PERMIT APPLICATION REVIEW FORM FOR CABLE, CONDUIT, AND POLE LINE ACTIVITY IN FORT BEND COUNTY

PERMIT NO. 004059

The following "Notice of Proposed Cable, Conduit, and/or Pole Line activity in Fort Bend County" and accompanying attachments have been reviewed and the notice conforms to appropriate regulations set by Commissioner's Court of Fort Bend County, Texas.

- (1) Complete Application Form.
- a. Name of road, street, and/or drainage ditch affected.
- b. Vicinity map showing course of direction.
- c. Plans and specifications.

- (2) Bond:
- District Attorney, approval when applicable.
- Perpetual bond currently posted.
- No. \_\_\_\_\_
- Amount \_\_\_\_\_
- Performance bond submitted.
- No. 022031931
- Amount \$20,000.00
- Cashier's Check.
- No. \_\_\_\_\_
- Amount \_\_\_\_\_

- (3) Verbal permission given for emergencies, to start construction before approved in Commissioner's Court.

\_\_\_\_\_  
Precinct Engineer Acknowledgment

\_\_\_\_\_  
Date

\_\_\_\_\_  
Precinct Commissioner Acknowledgment

\_\_\_\_\_  
Date

- (4) Adam Wright  
Drainage District Approval when applicable

We have reviewed this project and agree it meets minimum requirements.

Johnny Ortega  
Johnny Ortega CFM/Permit Administrator  
(REVISED 5/30/08)

11/14/2011  
Date

**NOTICE OF PROPOSED CABLE, CONDUIT AND/OR POLE LINE ACTIVITY  
IN, UNDER, ACROSS OR ALONG ROADS, STREETS, HIGHWAYS AND DRAINAGE DITCHES  
IN FORT BEND COUNTY**

APPLICANT'S JOB NO. \_\_\_\_\_  
 PERMIT No. 84059 PCT. No. 1  
 BOND No. 022031931

Formal notice is hereby given that ETC NGL TRANSPORT, LLC  
 proposes to lay, construct, maintain and/or repair cable, conduit and/or pole line, in, under,  
 across, or along roads, streets, highways and drainage ditches in Fort Bend County, as follows:

**In, Under, or Across Roads and/or Drainage Ditches**

Road or Ditch Name	Distance & Direction From Nearest Intersection	Length of Crossing	Type of Construction
			Bored: Jacked: Driven: Cased
<u>ZAMANEK:</u>		<u>80.31</u>	<u>B</u>

**Along Roads and/or Drainage Ditches**

Road or Ditch Name	Distance & Direction From Nearest Intersection	To	Distance

**General Description**

The Location and description of the proposed installation and appurtenances is more fully shown on the attached detail drawings. The laying, construction, maintenance and/or repair of the proposed installation shall be subject to "A Revised Order Regulating the Laying, Construction, Maintenance and/or Repair of Cables, Conduits, and/or Pole Lines, In, Under, Across, or Along Roads, Streets, Highways and Drainage Ditches in Fort Bend County, Texas, Under the Jurisdiction of the Commissioners Court of Fort Bend County, Texas," as passed by Commissioners Court of Fort Bend County, Texas, dated the 3rd. day of August, 1987, recorded in Volume 639 of the Minutes of the Commissioners Court of Fort Bend County, Texas.

- Written notices are required: 1) 48 hours in advance of start of construction and  
 2) when construction is complete and ready for final inspection.

Mail to: Permit Administrator/Fort Bend County Engineering  
 P.O. Box 1449, Rosenberg, TX 77471.

Violation of requirements shall constitute grounds for job shut down.

COMPANY NAME: ETC NGL TRANSPORT, LLC

AGENT and/or OWNER  
Jean Paradis  
 (Signature)

NAME & TITLE JAN PARADIS  
 (Please Print)

DATE 11-7-11

ADDRESS 104 W. CAVEY  
 (Street/P.O. Box)


WHARTON TX 77488  
 City State Zip

TELEPHONE NO: 936-544-0685  
 (accessible 24 hrs/day, 7 days/week)

Does project comply with Fort Bend County Outdoor Lighting Ordinance?


Yes ( )

No ( )

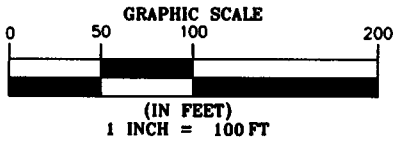

# FORT BEND COUNTY, TEXAS

- PROPOSED PERMANENT PIPELINE ESMT.
- TEMPORARY WORKSPACE
- EXTRA TEMPORARY WORKSPACE (E.T.W.S.)

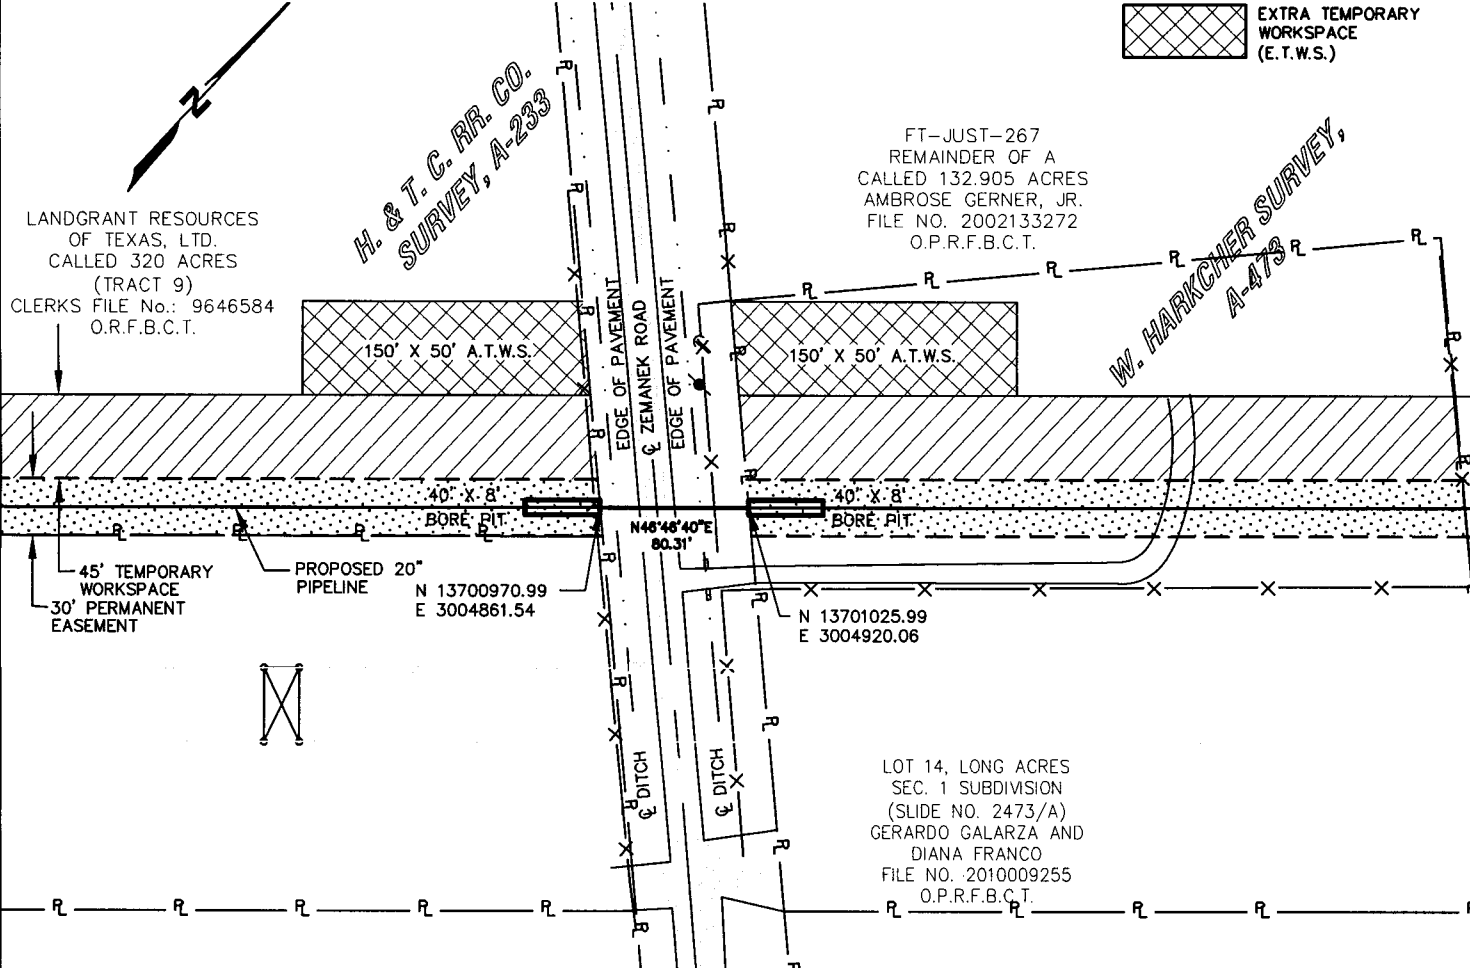

**PLAN**


SCALE: HOR. 1"=100'

## ZEMANEK ROAD

**PROFILE**

SCALE: HOR. 1"=100'  
SCALE: VER. 1"=20'

$$\left(\frac{2st}{O.D.}\right) \cdot 0.5 = P$$

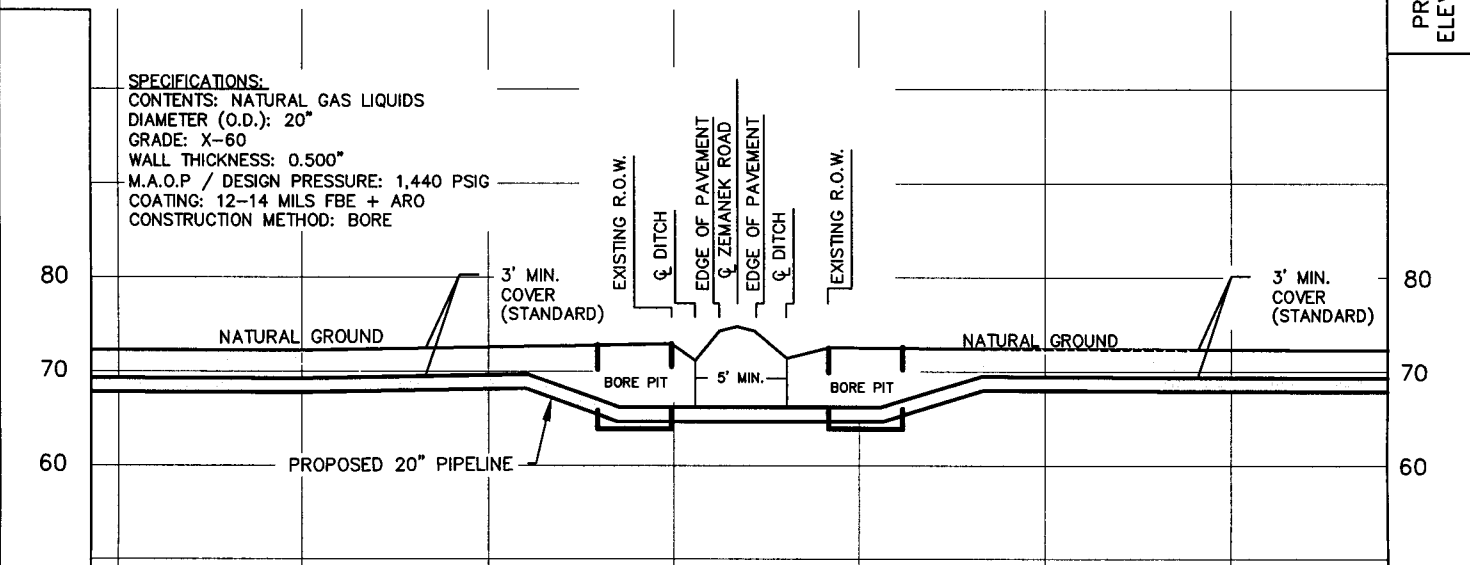

STATION:									
ELEVATION:	72.27	73.00	71.20	74.53	74.85	74.42	71.46	72.60	72.39

DATE:  
REVISED:  
REVISED:

O.R.F.B.C.T. OFFICIAL RECORDS, FORT BEND COUNTY, TEXAS

ALL DISTANCE SHOWN ARE GRID. BEARING BASIS: TEXAS STATE PLANE COORDINATE, SOUTH CENTRAL ZONE (4204), NAD 83(93). AN ETC NGL TRANSPORT, L.L.C. PIPELINE CROSSING ZEMANEK ROAD LOCATED IN FORT BEND COUNTY, TEXAS.

— R — PROPERTY LINE  
● POWER POLE (PP)  
← GUY ANCHOR (GUY)



PROJECT: JUSTICE PIPELINE
JOB NUMBER: 031153
DATE: 11-10-11
SCALE: 1"=100'
SURVEYOR: PATRICK JORDAN
TECHNICIAN: JIM STATHAM
DRAWING: ETC-P031-ZEMANEK
TRACT ID:
PARTYCHIEF: CHARLIE KEELER
FIELDBOOKS:

11111 KATY FREEWAY  
SUITE 200  
HOUSTON, TX. 77079  
(713) 973-5100  
FAX: (713) 973-5150  
EMAIL: SAM@SAMINC.BIZ

**PROPOSED 20" PIPELINE  
CROSSING ZEMANEK ROAD  
ETC NGL TRANSPORT, L.L.C.  
PAGE 1 OF 1**

**NOTICE OF PROPOSED CABLE, CONDUIT AND/OR POLE LINE ACTIVITY  
IN, UNDER, ACROSS OR ALONG ROADS, STREETS, HIGHWAYS AND DRAINAGE DITCHES  
IN FORT BEND COUNTY**

APPLICANT'S JOB NO. \_\_\_\_\_  
 PERMIT No. 84059 PCT. No. 1  
 BOND No. 022031931

Formal notice is hereby given that ETC NGL TRANSPORT, LLC  
 proposes to lay, construct, maintain and/or repair cable, conduit and/or pole line, in, under,  
 across, or along roads, streets, highways and drainage ditches in Fort Bend County, as follows:

**In, Under, or Across Roads and/or Drainage Ditches**

Road or Ditch Name	Distance & Direction From Nearest Intersection	Length of Crossing	Type of Construction		
			Bored	Jacked	Driven: Cased
<u>SHENLEY</u>		<u>30.00</u>	<u>B</u>		

**Along Roads and/or Drainage Ditches**

Road or Ditch Name	Distance & Direction From Nearest Intersection	To	Distance

**General Description**

The Location and description of the proposed installation and appurtenances is more fully shown on the attached detail drawings. The laying, construction, maintenance and/or repair of the proposed installation shall be subject to "A Revised Order Regulating the Laying, Construction, Maintenance and/or Repair of Cables, Conduits, and/or Pole Lines, In, Under, Across, or Along Roads, Streets, Highways and Drainage Ditches in Fort Bend County, Texas, Under the Jurisdiction of the Commissioners Court of Fort Bend County, Texas," as passed by Commissioners Court of Fort Bend County, Texas, dated the 3rd. day of August, 1987, recorded in Volume 639 of the Minutes of the Commissioners Court of Fort Bend County, Texas.

Written notices are required: 1) 48 hours in advance of start of construction and  
 2) when construction is complete and ready for final inspection.

Mail to: Permit Administrator/Fort Bend County Engineering  
 P.O. Box 1449, Rosenberg, TX 77471.

Violation of requirements shall constitute grounds for job shut down.

COMPANY NAME: ETC NGL TRANSPORT, LLC  
AGENT and/or OWNER

Jan Paradis  
(Signature)

NAME & TITLE JAN PARADIS  
(Please Print)

DATE 11-7-11

ADDRESS 104 W. CANEY  
(Street/P.O. Box)


WHARTON TX 77488  
City State Zip

TELEPHONE NO: 936-544-0685  
(accessible 24 hrs/day, 7 days/week)

Does project comply with Fort Bend County Outdoor Lighting Ordinance?


Yes ( )

No ( )

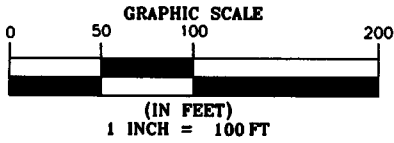


# FORT BEND COUNTY, TEXAS

- PROPOSED PERMANENT PIPELINE ESMT.
- TEMPORARY WORKSPACE
- EXTRA TEMPORARY WORKSPACE (E.T.W.S.)

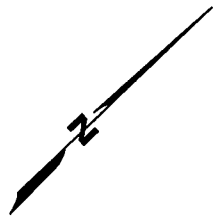

**GEORGE DEDRICH SURVEY A-160**

CALLED 6.9957 ACRES  
CENTERPOINT ENERGY HOUSTON  
ELECTRIC, LLC  
VOL. 600, PG. 54  
D.R.F.B.C.

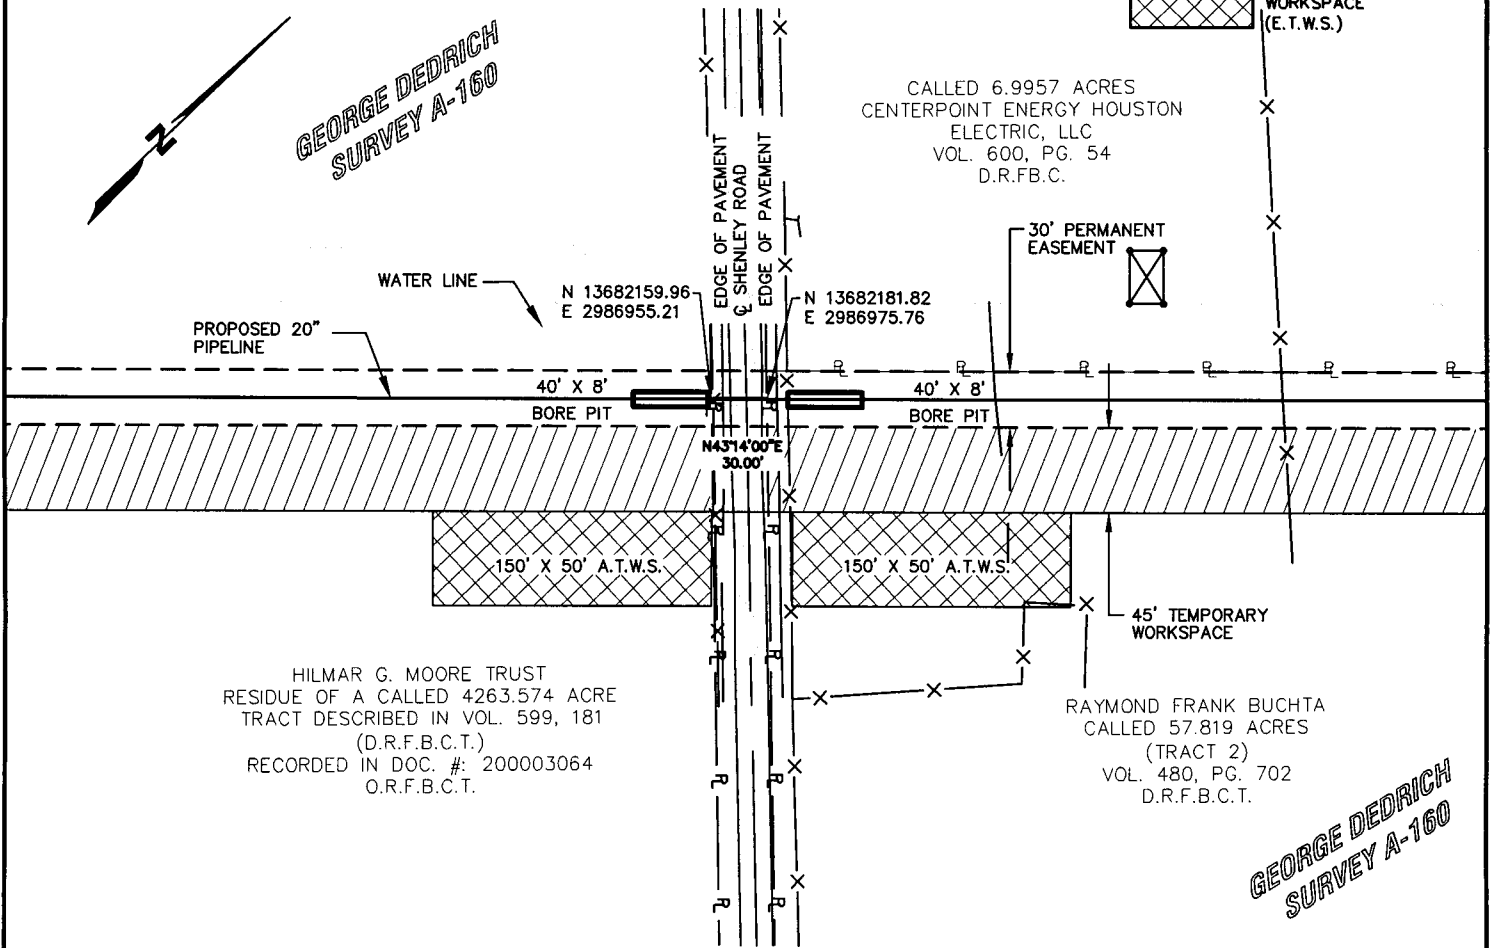

**GEORGE DEDRICH SURVEY A-160**

## SHENLEY ROAD

### PLAN


SCALE: HOR. 1" = 100'

### PROFILE

SCALE: HOR. 1" = 100'

SCALE: VER. 1" = 20'

$$\left(\frac{2 \text{ ft}}{\text{O.D.}}\right) \cdot 0.5 = P$$

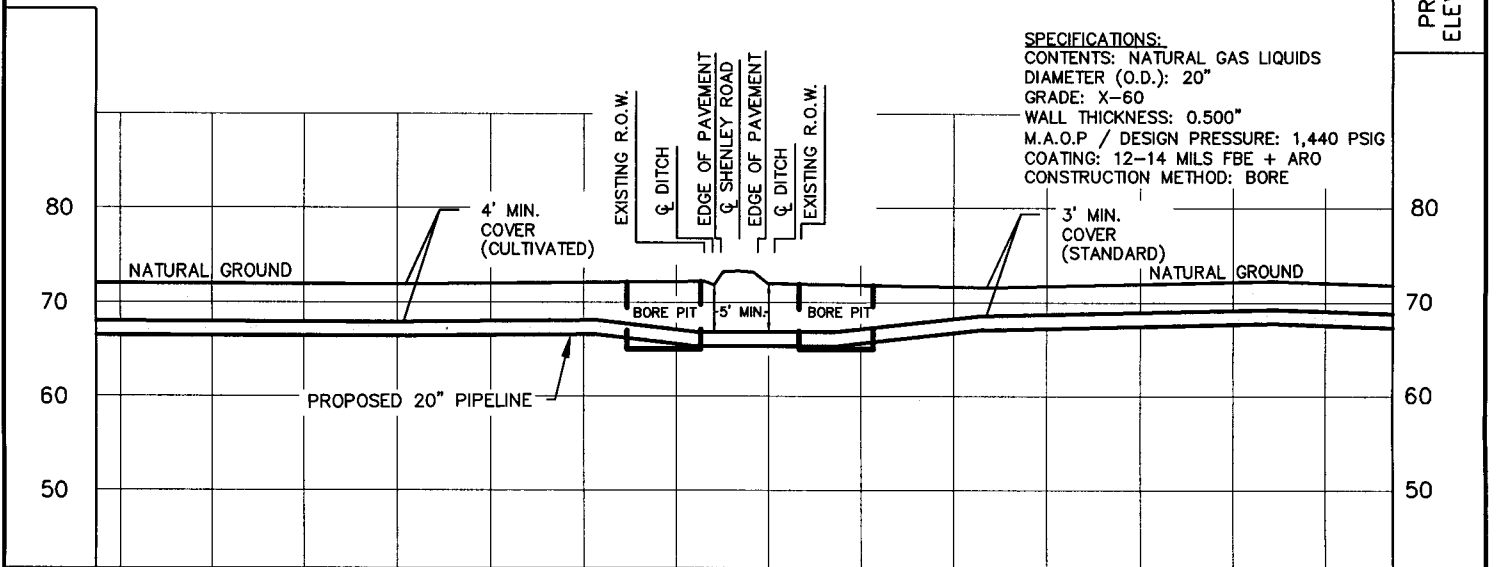

STATION:

ELEVATION:

DATE:  
REVISED:  
REVISED:

O.R.F.B.C.T

OFFICIAL RECORDS, FORT BEND COUNTY, TEXAS

D.R.F.B.C.T

DEED RECORDS, FORT BEND COUNTY, TEXAS

— R —

PROPERTY LINE

●


POWER POLE (PP)

←

GUY ANCHOR (GUY)

ALL DISTANCE SHOWN ARE GRID.  
BEARING BASIS: TEXAS STATE PLANE COORDINATE, SOUTH CENTRAL ZONE (4204), NAD 83(93).

AN ETC NGL TRANSPORT, L.L.C. PIPELINE CROSSING SHENLEY ROAD LOCATED IN FORT BEND COUNTY, TEXAS.

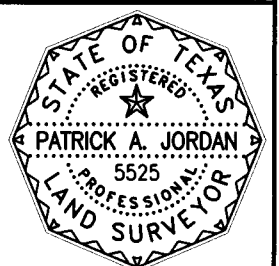

PROJECT: JUSTICE PIPELINE
JOB NUMBER: 031153
DATE: 11-10-11
SCALE: 1"=100'
SURVEYOR: PATRICK JORDAN
TECHNICIAN: JIM STATHAM
DRAWING: ETC-PO26-SHENLEY
TRACT ID:
PARTYCHIEF: CHARLIE KEELER
FIELDBOOKS:



11111 KATY FREEWAY  
SUITE 200  
HOUSTON, TX. 77079  
(713) 973-5100  
FAX: (713) 973-5150  
EMAIL: SAM@SAMINC.BIZ

**PROPOSED 20" PIPELINE  
CROSSING SHENLEY ROAD  
ETC NGL TRANSPORT, L.L.C.  
PAGE 1 OF 1**

**NOTICE OF PROPOSED CABLE, CONDUIT AND/OR POLE LINE ACTIVITY  
IN, UNDER, ACROSS OR ALONG ROADS, STREETS, HIGHWAYS AND DRAINAGE DITCHES  
IN FORT BEND COUNTY**

APPLICANT'S JOB NO. \_\_\_\_\_  
 PERMIT No. 84059 PCT. No. 1  
 BOND No. 022031931

Formal notice is hereby given that ETC NGL TRANSPORT, LLC  
 proposes to lay, construct, maintain and/or repair cable, conduit and/or pole line, in, under,  
 across, or along roads, streets, highways and drainage ditches in Fort Bend County, as follows:

**In, Under, or Across Roads and/or Drainage Ditches**

Road or Ditch Name	Distance & Direction From Nearest Intersection	Length of Crossing	Type of Construction
			Bored: Jacked: Driven: Cased
<u>KRUEGER</u>		<u>61.24</u>	<u>B</u>

**Along Roads and/or Drainage Ditches**

Road or Ditch Name	Distance & Direction From Nearest Intersection	To	Distance

**General Description**

The Location and description of the proposed installation and appurtenances is more fully shown on the attached detail drawings. The laying, construction, maintenance and/or repair of the proposed installation shall be subject to "A Revised Order Regulating the Laying, Construction, Maintenance and/or Repair of Cables, Conduits, and/or Pole Lines, In, Under, Across, or Along Roads, Streets, Highways and Drainage Ditches in Fort Bend County, Texas, Under the Jurisdiction of the Commissioners Court of Fort Bend County, Texas," as passed by Commissioners Court of Fort Bend County, Texas, dated the 3rd. day of August, 1987, recorded in Volume 639 of the Minutes of the Commissioners Court of Fort Bend County, Texas.

Written notices are required: 1) 48 hours in advance of start of construction and  
 2) when construction is complete and ready for final inspection.

Mail to: Permit Administrator/Fort Bend County Engineering  
 P.O. Box 1449, Rosenberg, TX 77471.


Violation of requirements shall constitute grounds for job shut down.

Does project comply with Fort Bend County Outdoor Lighting Ordinance?

Yes ( )


No ( )

COMPANY NAME: ETC NGL TRANSPORT, LLC  
AGENT and/or OWNER  
Jan Paradis  
(Signature)  
 NAME & TITLE JAN PARADIS  
(Please Print)  
 DATE 11-7-11  
 ADDRESS 104 W. CANEY  
(Street/P.O. Box)  
WHARTON TX 77488  
City State Zip  
 TELEPHONE NO: 936-544-0685  
(accessible 24 hrs/day, 7 days/week)

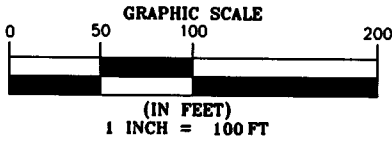

# FORT BEND COUNTY, TEXAS

- PROPOSED PERMANENT PIPELINE ESMT.
- TEMPORARY WORKSPACE
- EXTRA TEMPORARY WORKSPACE (E.T.W.S.)

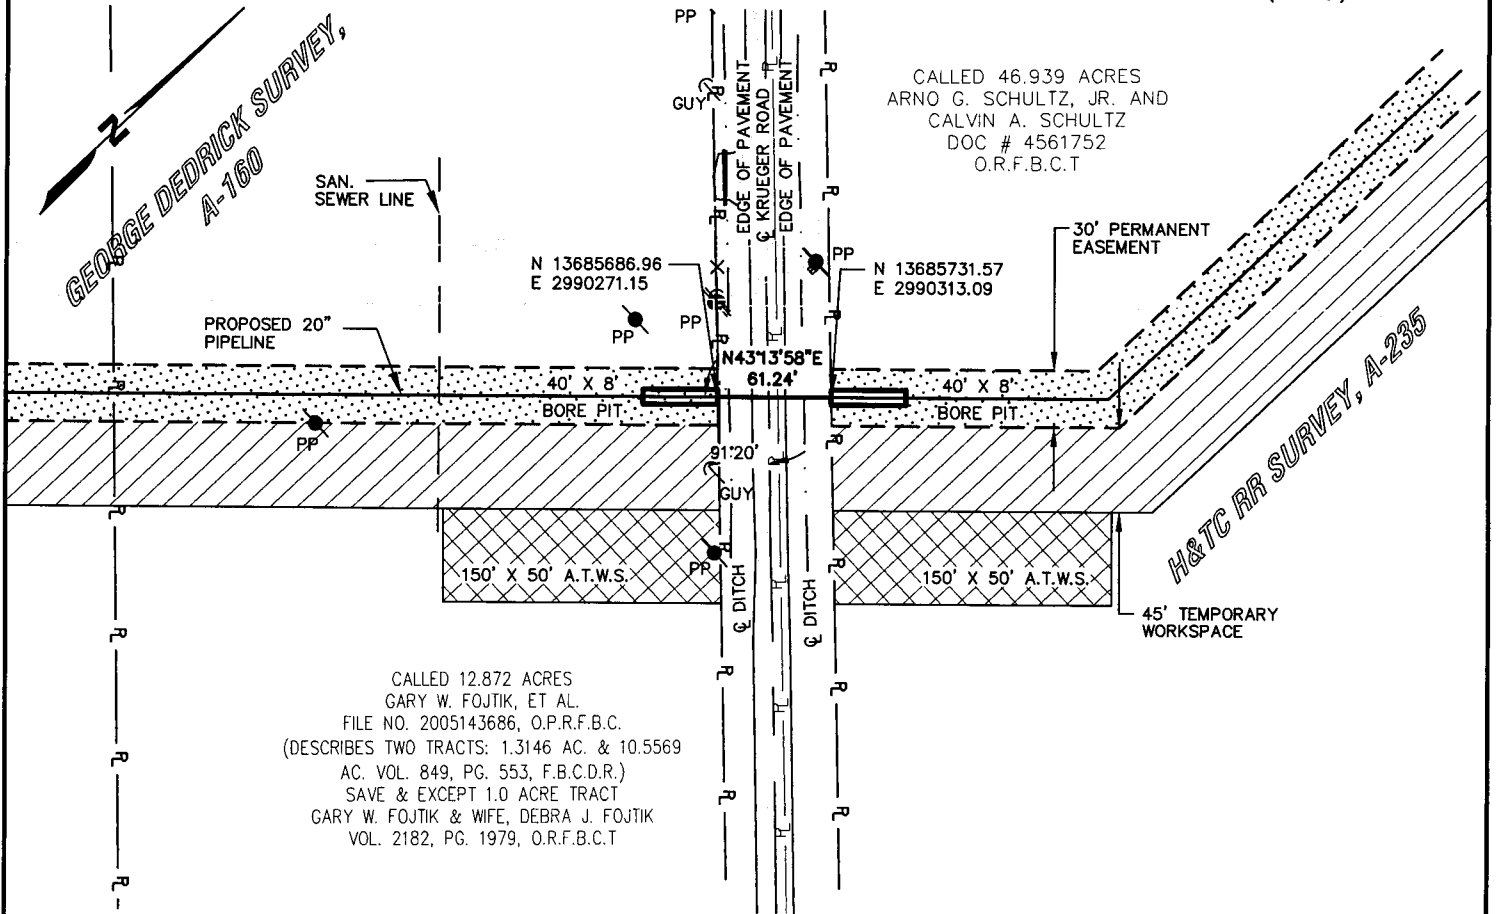

**PLAN**


SCALE: HOR. 1" = 100'

## KRUEGER ROAD

**PROFILE**

SCALE: HOR. 1" = 100'  
SCALE: VER. 1" = 20'


$$\left(\frac{2 \text{ st}}{\text{O.D.}}\right) \cdot 0.5 = P$$

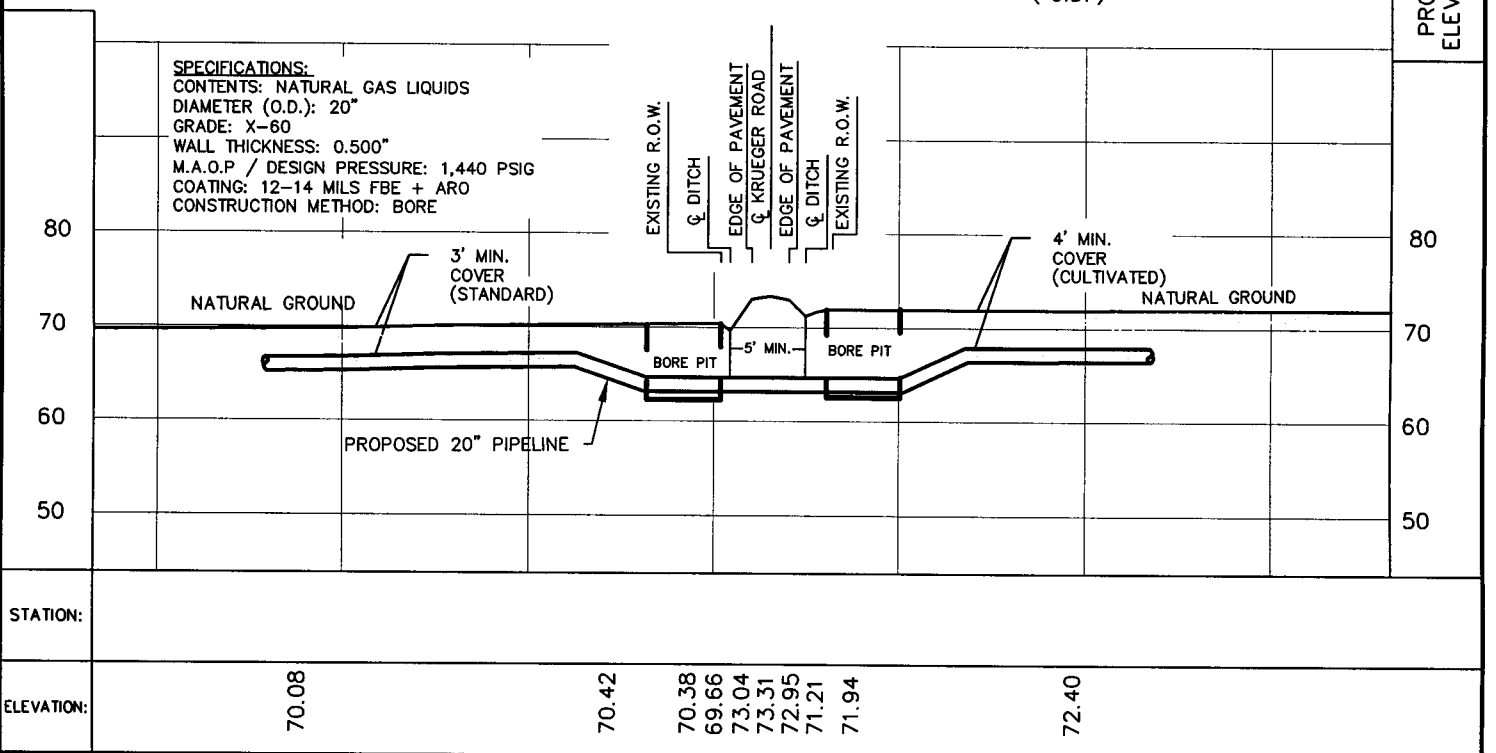

DATE:  
REVISED:  
REVISED:

- O.R.F.B.C.T      OFFICIAL RECORDS, FORT BEND COUNTY, TEXAS
- R —      PROPERTY LINE
- POWER POLE (PP)
- ⤴      GUY ANCHOR (GUY)

ALL DISTANCE SHOWN ARE GRID.  
 BEARING BASIS: TEXAS STATE PLANE COORDINATE, SOUTH CENTRAL ZONE (4204), NAD 83(93).  
 AN ETC NGL TRANSPORT, L.L.C. PIPELINE CROSSING KRUEGER ROAD LOCATED IN FORT BEND COUNTY, TEXAS.

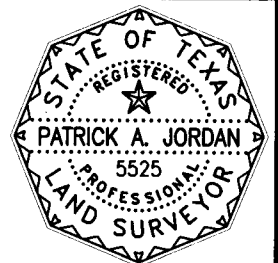

PROJECT: JUSTICE PIPELINE
JOB NUMBER: 031153
DATE: 11-9-11
SCALE: 1" = 100'
SURVEYOR: PATRICK JORDAN
TECHNICIAN: STATHAM
DRAWING: ETC-P025-KRUEGER
TRACT ID:
PARTY CHIEF: CHARLIE KEELER
FIELDBOOKS:



1111 KATY FREEWAY  
 SUITE 200  
 HOUSTON, TX. 77079  
 (713) 973-5100  
 FAX: (713) 973-5150  
 EMAIL: SAM@SAMINC.BIZ

**PROPOSED 20" PIPELINE  
 CROSSING KRUEGER ROAD  
 ETC NGL TRANSPORT, L.L.C.  
 PAGE 1 OF 1**

**NOTICE OF PROPOSED CABLE, CONDUIT AND/OR POLE LINE ACTIVITY  
IN, UNDER, ACROSS OR ALONG ROADS, STREETS, HIGHWAYS AND DRAINAGE DITCHES  
IN FORT BEND COUNTY**

APPLICANT'S JOB NO. \_\_\_\_\_  
 PERMIT No. 84059 PCT. No. 1  
 BOND No. 022031931

Formal notice is hereby given that ETC NGL TRANSPORT, LLC  
 proposes to lay, construct, maintain and/or repair cable, conduit and/or pole line, in, under,  
 across, or along roads, streets, highways and drainage ditches in Fort Bend County, as follows:

**In, Under, or Across Roads and/or Drainage Ditches**

Road or Ditch Name	Distance & Direction From Nearest Intersection	Length of Crossing	Type of Construction			
			Bored:	Jacked:	Driven:	Cased
<u>BUFFALO:</u>		<u>99.17</u>	<u>B</u>			

**Along Roads and/or Drainage Ditches**

Road or Ditch Name	Distance & Direction From Nearest Intersection	To	Distance

**General Description**

The Location and description of the proposed installation and appurtenances is more fully shown on the attached detail drawings. The laying, construction, maintenance and/or repair of the proposed installation shall be subject to "A Revised Order Regulating the Laying, Construction, Maintenance and/or Repair of Cables, Conduits, and/or Pole Lines, In, Under, Across, or Along Roads, Streets, Highways and Drainage Ditches in Fort Bend County, Texas, Under the Jurisdiction of the Commissioners Court of Fort Bend County, Texas," as passed by Commissioners Court of Fort Bend County, Texas, dated the 3rd. day of August, 1987, recorded in Volume 639 of the Minutes of the Commissioners Court of Fort Bend County, Texas.

Written notices are required: 1) 48 hours in advance of start of construction and  
 2) when construction is complete and ready for final inspection.




Mail to: Permit Administrator/Fort Bend County Engineering  
 P.O. Box 1449, Rosenberg, TX 77471.

Violation of requirements shall constitute grounds for job shut down.

Does project comply with Fort Bend County Outdoor Lighting Ordinance?
Yes ( )
No ( )

COMPANY NAME: ETC NGL TRANSPORT LLC  
AGENT and/or OWNER  
Jan Paradis  
(Signature)  
 NAME & TITLE JAN PARADIS  
(Please Print)  
 DATE 11-7-11  
 ADDRESS 104 W. CANEY  
(Street/P.O. Box)  
WHARTON, TX 77488  
City State zip  
 TELEPHONE NO: 936-544-0685  
(accessible 24 hrs/day, 7 days/week)

# FORT BEND COUNTY, TEXAS

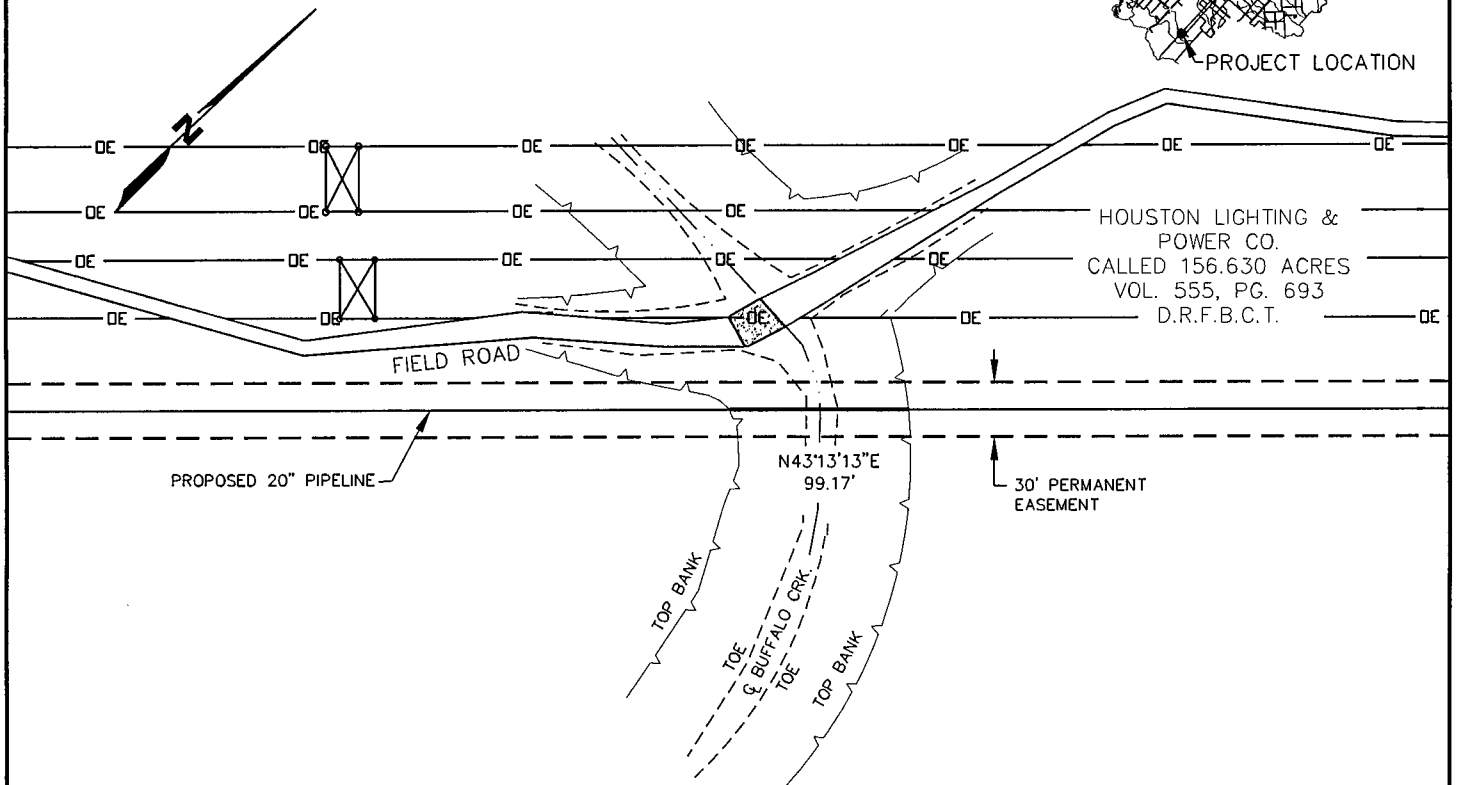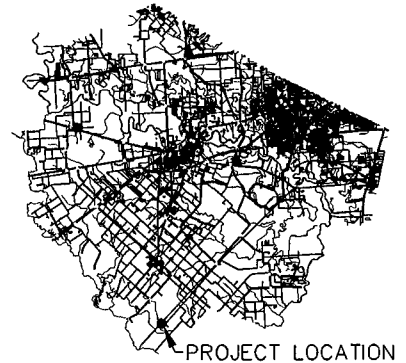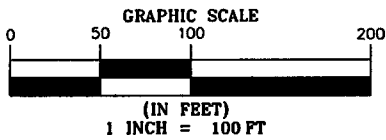


**PLAN**

SCALE: HOR. 1"=100'

## BUFFALO CREEK CROSSING

**PROFILE**

SCALE: HOR. 1"=100'  
SCALE: VER. 1"=20'

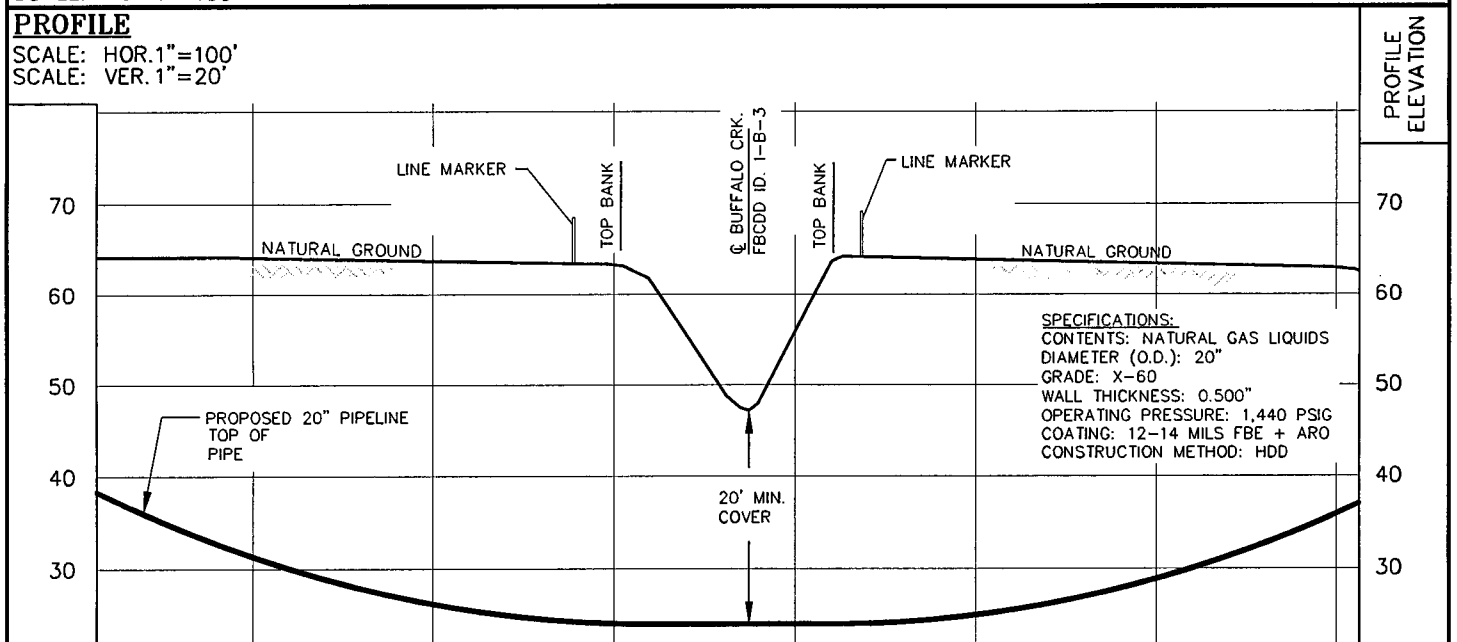

STATION:					
ELEVATION:	64.15	61.86	47.55	63.85	63.02

DATE: \_\_\_\_\_  
 REVISED: \_\_\_\_\_  
 REVISED: \_\_\_\_\_

ALL DISTANCE SHOWN ARE GRID.  
 BEARING BASIS: TEXAS STATE PLANE COORDINATE, SOUTH CENTRAL ZONE (4204), NAD 83(93).  
 AN ETC NGL TRANSPORT, L.L.C. PIPELINE CROSSING FBCDD ID 1-B-3 LOCATED IN FORT BEND COUNTY, TEXAS.

D.R.F.B.C.T.      DEED RECORDS,  
 FORT BEND COUNTY, TEXAS

REVIEWED BY: \_\_\_\_\_

PROJECT: JUSTICE PIPELINE
JOB NUMBER: 031153
DATE: 10-24-11
SCALE: 1"=100'
SURVEYOR: PATRICK JORDAN
TECHNICIAN: STATHAM
DRAWING: ETC-P041-FBCDD2
TRACT ID:
PARTYCHIEF: JEREMY MIKEL
FIELDBOOKS:

**SAM INC.**  
 SAMPLING AND MAPPING

11111 KATY FREEWAY  
 SUITE 200  
 HOUSTON, TX. 77079  
 TEL: (713) 973-5100  
 FAX: (713) 973-5103  
 EMAIL: SAM@SAMINC.BIZ

**PROPOSED 20" PIPELINE  
 CROSSING  
 BUFFALO CREEK  
 FBCDD ID. 1-B-3  
 ETC NGL TRANSPORT, L.L.C.**

**NOTICE OF PROPOSED CABLE, CONDUIT AND/OR POLE LINE ACTIVITY  
IN, UNDER, ACROSS OR ALONG ROADS, STREETS, HIGHWAYS AND DRAINAGE DITCHES  
IN FORT BEND COUNTY**

APPLICANT'S JOB NO. \_\_\_\_\_  
 PERMIT No. 54059 PCT. No. 1  
 BOND No. 023031931

Formal notice is hereby given that ETC NGL TRANSPORT, LLC  
 proposes to lay, construct, maintain and/or repair cable, conduit and/or pole line, in, under,  
 across, or along roads, streets, highways and drainage ditches in Fort Bend County, as follows:

In, Under, or Across Roads and/or Drainage Ditches

Road or Ditch Name	Distance & Direction From Nearest Intersection	Length of Crossing	Type of Construction
			Bored: Jacked: Driven: Cased
<u>Mound</u>		<u>51.68</u>	<u>B</u>

Along Roads and/or Drainage Ditches

Road or Ditch Name	Distance & Direction From Nearest Intersection	To	Distance

General Description

The Location and description of the proposed installation and appurtenances is more fully shown on the attached detail drawings. The laying, construction, maintenance and/or repair of the proposed installation shall be subject to "A Revised Order Regulating the Laying, Construction, Maintenance and/or Repair of Cables, Conduits, and/or Pole Lines, In, Under, Across, or Along Roads, Streets, Highways and Drainage Ditches in Fort Bend County, Texas, Under the Jurisdiction of the Commissioners Court of Fort Bend County, Texas," as passed by Commissioners Court of Fort Bend County, Texas, dated the 3rd. day of August, 1987, recorded in Volume 639 of the Minutes of the Commissioners Court of Fort Bend County, Texas.

Written notices are required: 1) 48 hours in advance of start of construction and  
 2) when construction is complete and ready for final inspection.

Mail to: Permit Administrator/Fort Bend County Engineering  
 P.O. Box 1449, Rosenberg, TX 77471.

Violation of requirements shall constitute grounds for job shut down.

COMPANY NAME: ETC NGL TRANSPORT, LLC

Jean Paradis  
AGENT and/or OWNER  
(Signature)

NAME & TITLE JAN PARADIS  
(Please Print)

DATE 11-7-11



ADDRESS 104 W. CANEY  
(Street/P.O. Box)

WHARTON TX 77488  
City State Zip


TELEPHONE NO: 936-544-0685  
(accessible 24 hrs/day, 7 days/week)

Does project comply with Fort Bend County Outdoor Lighting Ordinance?
Yes ( )
No ( )

# FORT BEND COUNTY, TEXAS

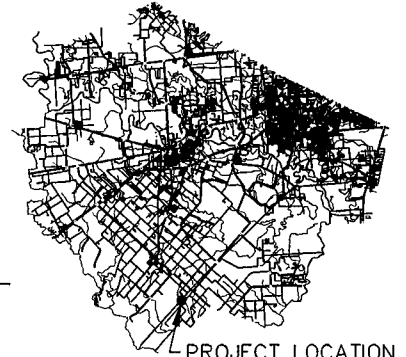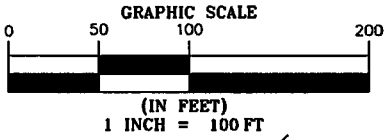

PROJECT LOCATION

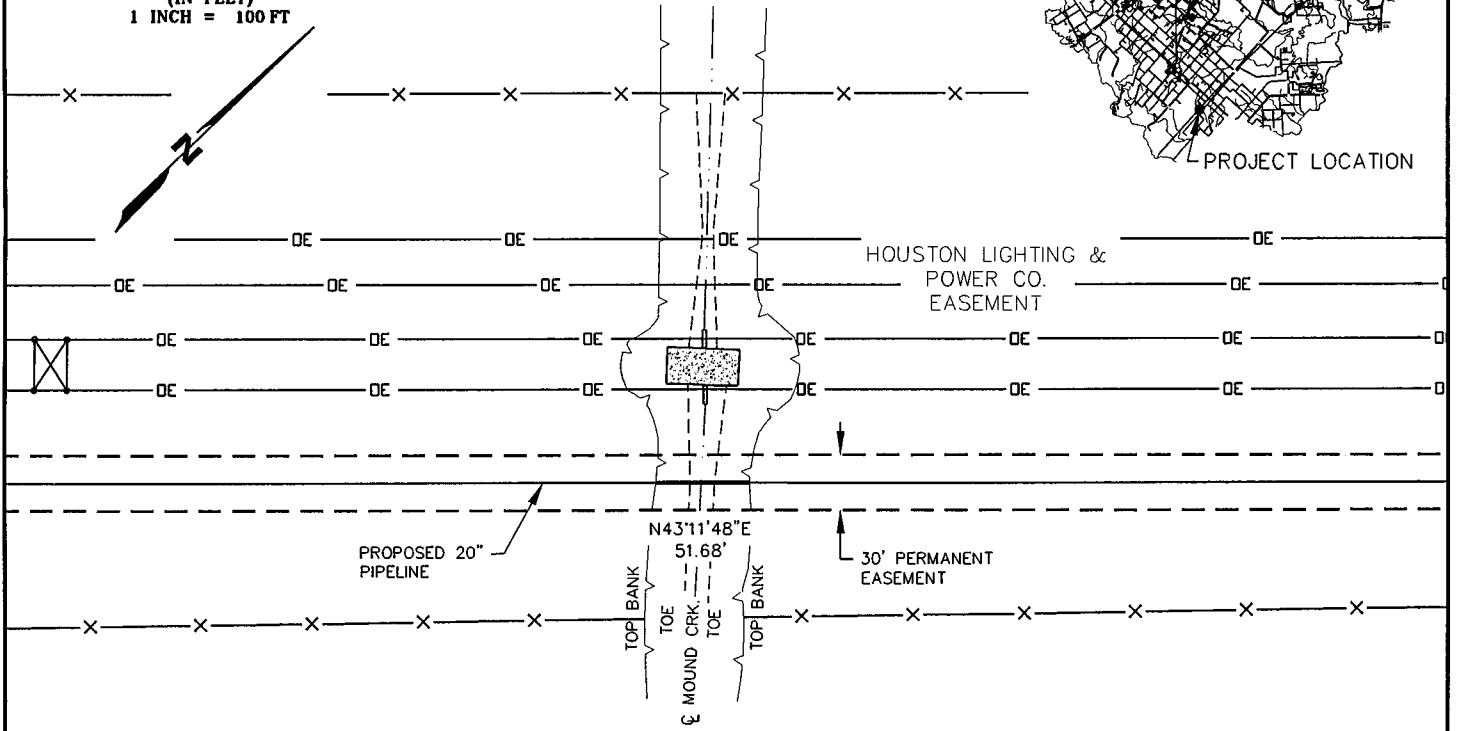

**PLAN**


SCALE: HOR. 1"=100'

## MOUND CREEK CROSSING

**PROFILE**

SCALE: HOR. 1"=100'

SCALE: VER. 1"=20'

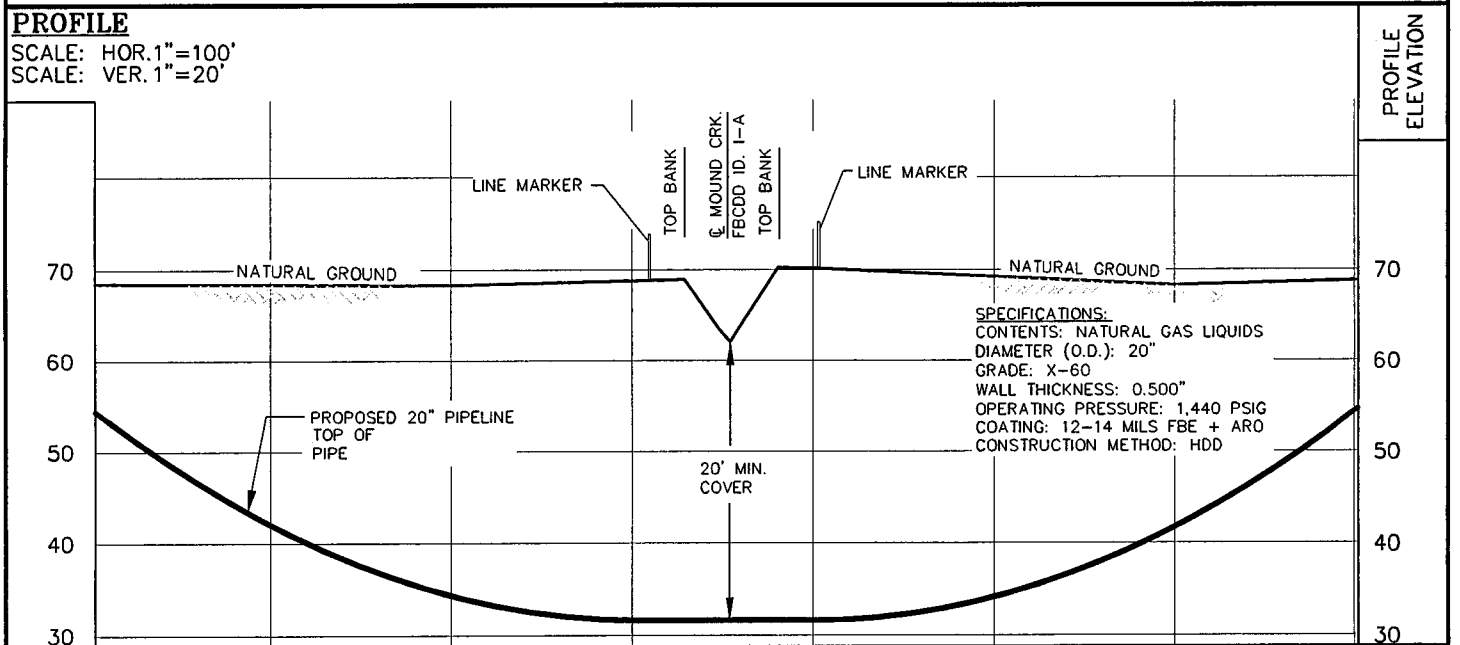

**SPECIFICATIONS:**  
 CONTENTS: NATURAL GAS LIQUIDS  
 DIAMETER (O.D.): 20"  
 GRADE: X-60  
 WALL THICKNESS: 0.500"  
 OPERATING PRESSURE: 1,440 PSIG  
 COATING: 12-14 MILS FBE + ARO  
 CONSTRUCTION METHOD: HDD

STATION:					
ELEVATION:	68.59	68.92	62.04	70.26	68.31

DATE: \_\_\_\_\_  
 REVISED: \_\_\_\_\_  
 REVISED: \_\_\_\_\_

D.R.F.B.C.T.      DEED RECORDS,  
 FORT BEND COUNTY, TEXAS

ALL DISTANCE SHOWN ARE GRID.  
 BEARING BASIS: TEXAS STATE PLANE COORDINATE, SOUTH CENTRAL ZONE (4204), NAD 83(93).  
 AN ETC NGL TRANSPORT, L.L.C. PIPELINE CROSSING FBCDD ID. I-A LOCATED IN FORT BEND COUNTY, TEXAS.

REVIEWED BY: \_\_\_\_\_

PROJECT: JUSTICE PIPELINE
JOB NUMBER: 031153
DATE: 10-25-11
SCALE: 1"=100'
SURVEYOR: PATRICK JORDAN
TECHNICIAN: J. STATHAM
DRAWING: ETC-P042-FBCDD3
TRACT ID:
PARTYCHIEF: JEREMY MIKEL
FIELDBOOKS:

11111 KATY FREEWAY  
 SUITE 200  
 HOUSTON, TX. 77079  
 TEL: (713) 973-5100  
 FAX: (713) 973-5103  
 EMAIL: SAM@SAMINC.BIZ

**PROPOSED 20" PIPELINE  
 CROSSING  
 MOUND CREEK  
 FBCDD ID. I-A  
 ETC NGL TRANSPORT, L.L.C.**

**NOTICE OF PROPOSED CABLE, CONDUIT AND/OR POLE LINE ACTIVITY  
IN, UNDER, ACROSS OR ALONG ROADS, STREETS, HIGHWAYS AND DRAINAGE DITCHES  
IN FORT BEND COUNTY**

APPLICANT'S JOB NO. \_\_\_\_\_  
 PERMIT No. 80659 PCT. No. 1  
 BOND No. 022031931

Formal notice is hereby given that ETC NGL TRANSPORT, LLC  
 proposes to lay, construct, maintain and/or repair cable, conduit and/or pole line, in, under,  
 across, or along roads, streets, highways and drainage ditches in Fort Bend County, as follows:

**In, Under, or Across Roads and/or Drainage Ditches**

Road or Ditch Name	Distance & Direction From Nearest Intersection	Length of Crossing	Type of Construction			
			Bored	Jacked	Driven	Cased
<u>Guy</u>		<u>45.96</u>	<u>B</u>			

**Along Roads and/or Drainage Ditches**

Road or Ditch Name	Distance & Direction From Nearest Intersection	To	Distance

**General Description**

The Location and description of the proposed installation and appurtenances is more fully shown on the attached detail drawings. The laying, construction, maintenance and/or repair of the proposed installation shall be subject to "A Revised Order Regulating the Laying, Construction, Maintenance and/or Repair of Cables, Conduits, and/or Pole Lines, In, Under, Across, or Along Roads, Streets, Highways and Drainage Ditches in Fort Bend County, Texas, Under the Jurisdiction of the Commissioners Court of Fort Bend County, Texas," as passed by Commissioners Court of Fort Bend County, Texas, dated the 3rd. day of August, 1987, recorded in Volume 639 of the Minutes of the Commissioners Court of Fort Bend County, Texas.

Written notices are required: 1) 48 hours in advance of start of construction and  
 2) when construction is complete and ready for final inspection.




Mail to: Permit Administrator/Fort Bend County Engineering  
 P.O. Box 1449, Rosenberg, TX 77471.

Violation of requirements shall constitute grounds for job shut down.


Does project comply with Fort Bend County Outdoor Lighting Ordinance?
Yes ( )
No ( )

COMPANY NAME: ETC NGL TRANSPORT, LLC  
AGENT and/or OWNER  
Jan Paradis  
(Signature)  
 NAME & TITLE JAN PARADIS  
(Please Print)  
 DATE 11-7-11  
 ADDRESS 104 W. CANEY  
(Street/P.O. Box)  
WHARTON TX 77488  
City State Zip  
 TELEPHONE NO: 936-544-0685  
(accessible 24 hrs/day, 7 days/week)

# FORT BEND COUNTY, TEXAS

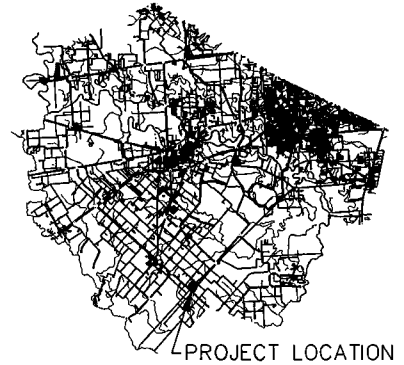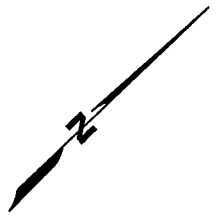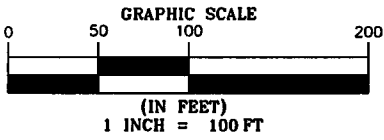

PROJECT LOCATION

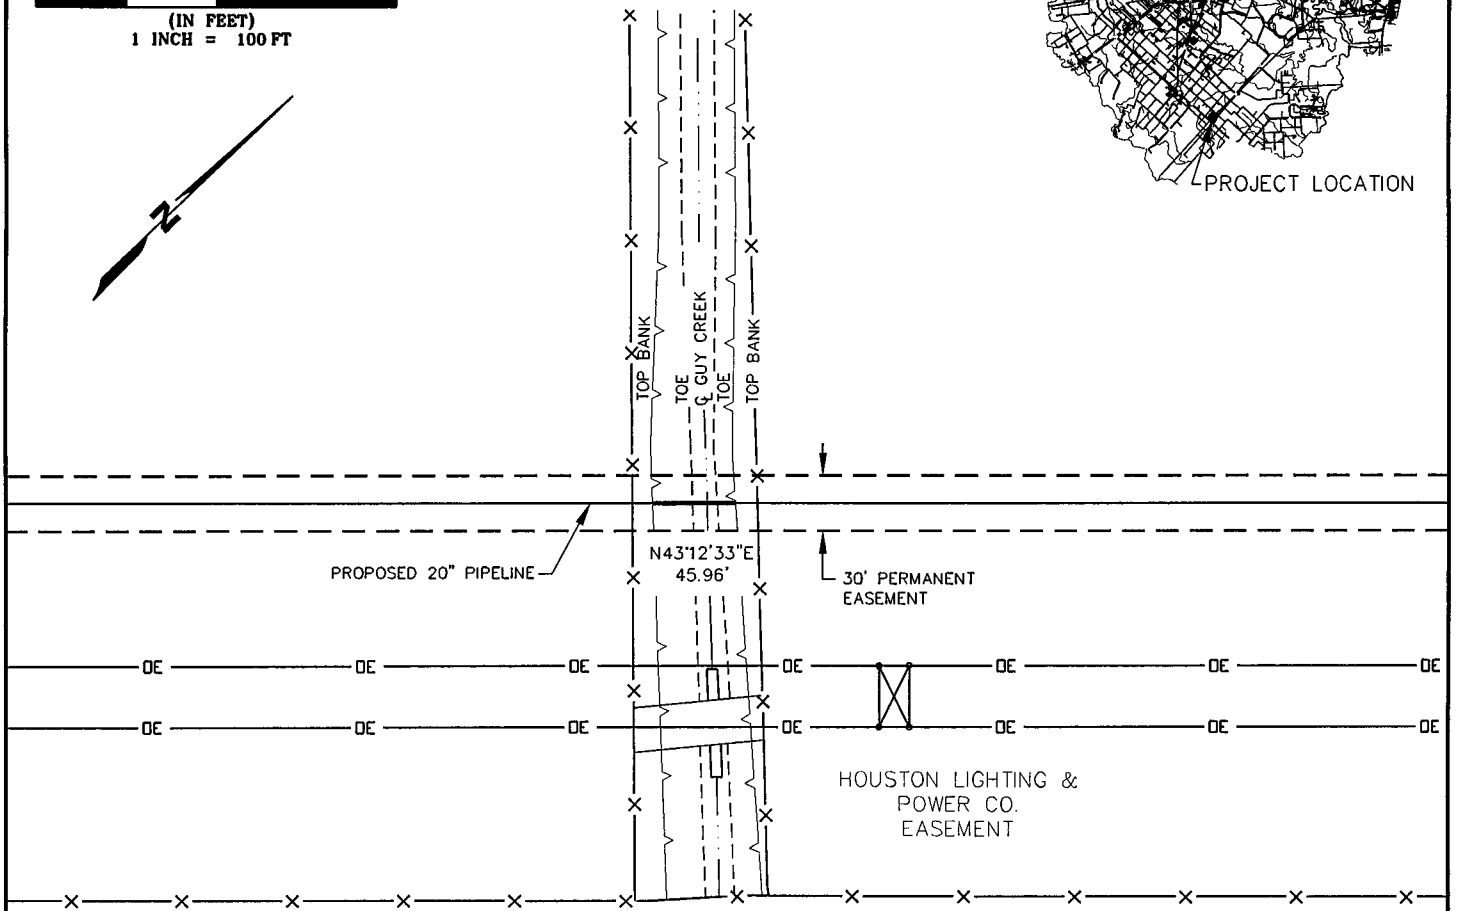

**PLAN**


SCALE: HOR. 1"=100'

## GUY CREEK CROSSING

**PROFILE**

SCALE: HOR. 1"=100'

SCALE: VER. 1"=20'

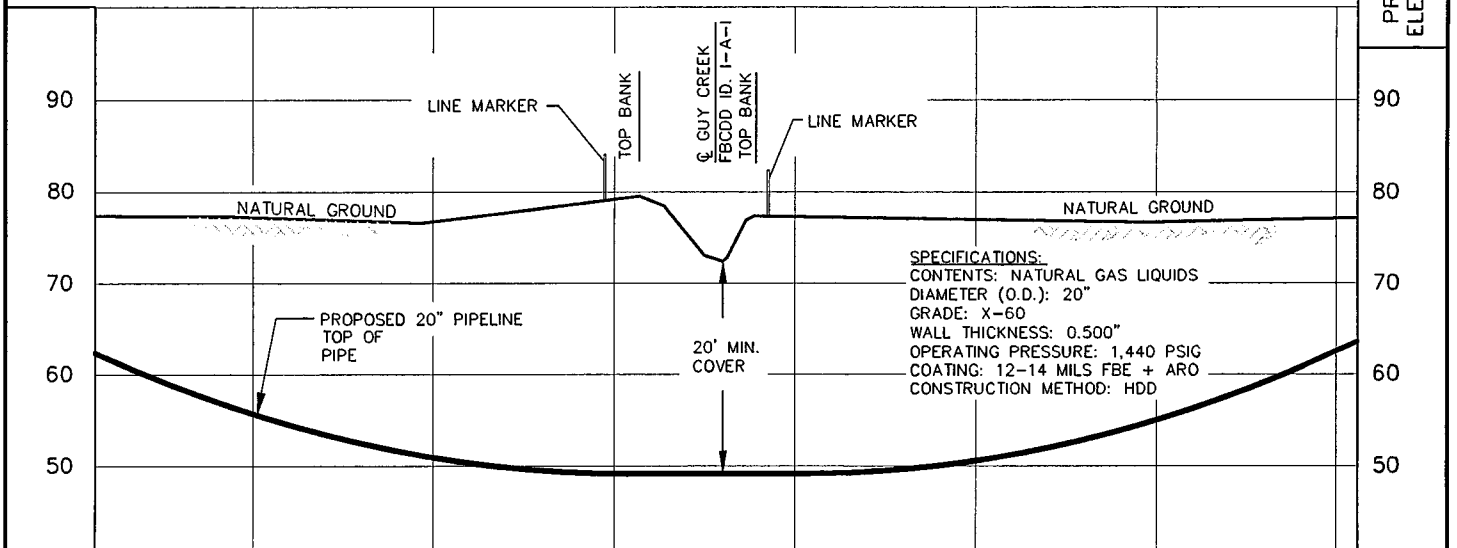

STATION:						
ELEVATION:	77.50	79.56	72.45	77.40	76.73	76.73

DATE:						
REVISED:						
REVISED:						

ALL DISTANCE SHOWN ARE GRID.  
 BEARING BASIS: TEXAS STATE PLANE COORDINATE, SOUTH CENTRAL ZONE (4204), NAD 83(93).  
 AN ETC NGL TRANSPORT, L.L.C. PIPELINE CROSSING FBCDD ID. I-A-I LOCATED IN FORT BEND COUNTY, TEXAS.

REVIEWED BY: \_\_\_\_\_

PROJECT: JUSTICE PIPELINE
JOB NUMBER: 031153
DATE: 10-25-11
SCALE: 1"=100'
SURVEYOR: PATRICK JORDAN
TECHNICIAN: STATHAM
DRAWING: ETC-P043-FBCDD4
TRACT ID:
PARTYCHIEF: JEREMY MIKEL
FIELDBOOKS:



11111 KATY FREEWAY  
 SUITE 200  
 HOUSTON, TX. 77079  
 TEL: (713) 973-5100  
 FAX: (713) 973-5103  
 EMAIL: SAM@SAMINC.BIZ

**PROPOSED 20" PIPELINE  
 CROSSING  
 GUY CREEK  
 FBCDD ID. I-A-I  
 ETC NGL TRANSPORT, L.L.C.**

NOTICE OF PROPOSED CABLE, CONDUIT AND/OR POLE LINE ACTIVITY  
 IN, UNDER, ACROSS OR ALONG ROADS, STREETS, HIGHWAYS AND DRAINAGE DITCHES  
 IN FORT BEND COUNTY

APPLICANT'S JOB NO. \_\_\_\_\_  
 PERMIT No. 54099 PCT. No. 1  
 BOND No. 0.3.2031931

Formal notice is hereby given that ETC NGL TRANSPORT, LLC  
 proposes to lay, construct, maintain and/or repair cable, conduit and/or pole line, in, under,  
 across, or along roads, streets, highways and drainage ditches in Fort Bend County, as follows:

In, Under, or Across Roads and/or Drainage Ditches

Road or Ditch Name	Distance & Direction From Nearest Intersection	Length of Crossing	Type of Construction			
			Bored	Jacked	Driven	Cased
<u>Deer Creek</u>		<u>33.40</u>	<u>B</u>			

Along Roads and/or Drainage Ditches

Road or Ditch Name	Distance & Direction From Nearest Intersection	To	Distance

General Description

The Location and description of the proposed installation and appurtenances is more fully shown on the attached detail drawings. The laying, construction, maintenance and/or repair of the proposed installation shall be subject to "A Revised Order Regulating the Laying, Construction, Maintenance and/or Repair of Cables, Conduits, and/or Pole Lines, In, Under, Across, or Along Roads, Streets, Highways and Drainage Ditches in Fort Bend County, Texas, Under the Jurisdiction of the Commissioners Court of Fort Bend County, Texas," as passed by Commissioners Court of Fort Bend County, Texas, dated the 3rd. day of August, 1987, recorded in Volume 639 of the Minutes of the Commissioners Court of Fort Bend County, Texas.

Written notices are required: 1) 48 hours in advance of start of construction and  
 2) when construction is complete and ready for final inspection.

Mail to: Permit Administrator/Fort Bend County Engineering  
 P.O. Box 1449, Rosenberg, TX 77471.

Violation of requirements shall constitute grounds for job shut down.



Does project comply with Fort Bend County Outdoor Lighting Ordinance?

Yes ( )


No ( )

COMPANY NAME: ETC NGL TRANSPORT, LLC  
AGENT and/or OWNER  
JAN PARADIS  
(Signature)  
 NAME & TITLE JAN PARADIS  
(Please Print)  
 DATE 11-7-11  
 ADDRESS 104 W. CANEY  
(Street/P.O. Box)  
WHARTON TX 77488  
City State Zip  
 TELEPHONE NO: 936-544-0685  
(accessible 24 hrs/day, 7 days/week)

# FORT BEND COUNTY, TEXAS

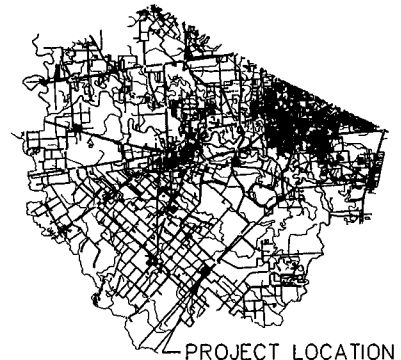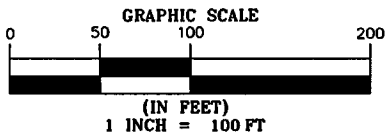

PROJECT LOCATION

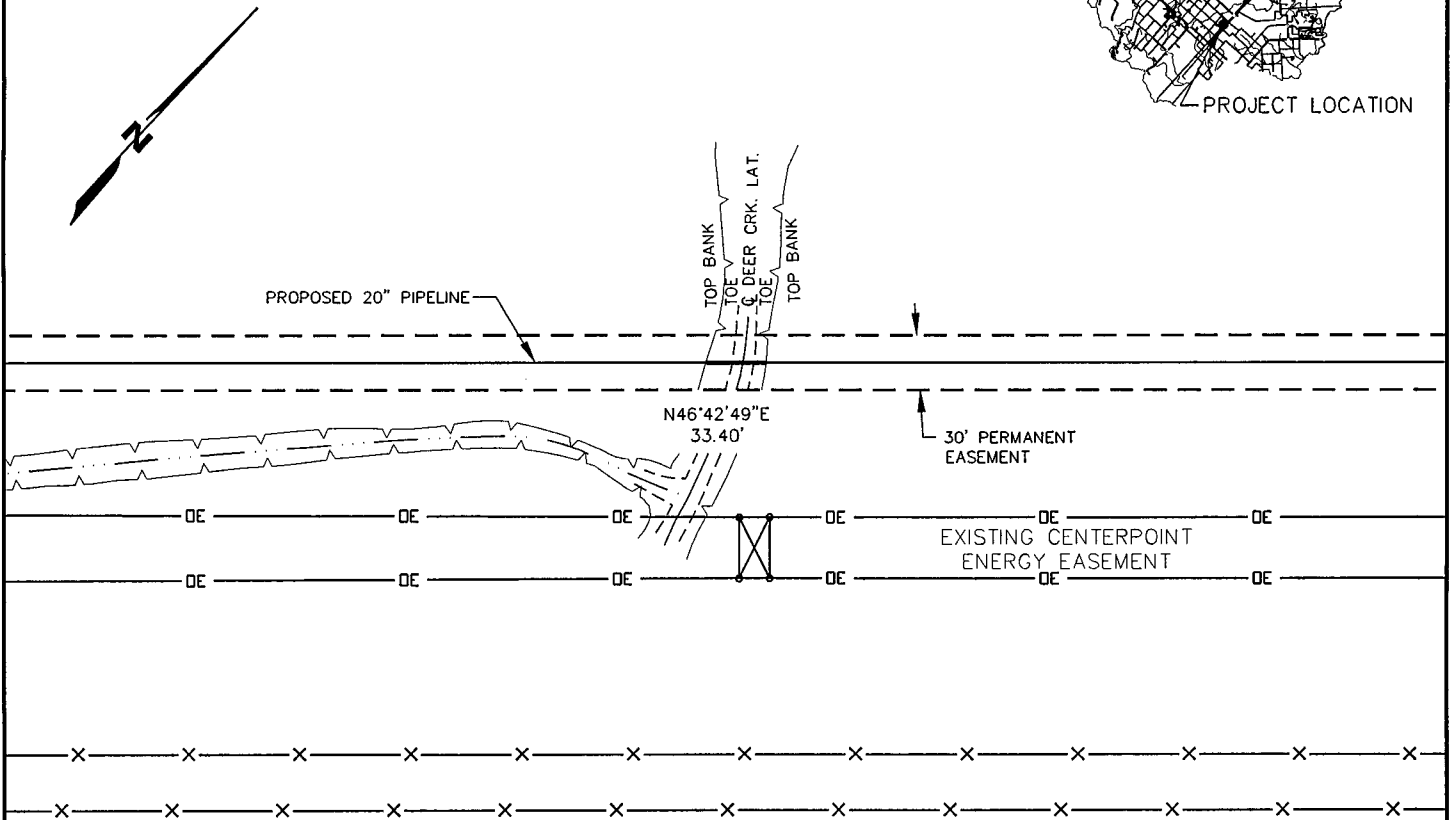

**PLAN**


SCALE: HOR. 1"=100'

## DEER CREEK LATERAL CROSSING

**PROFILE**

SCALE: HOR. 1"=100'

SCALE: VER. 1"=20'

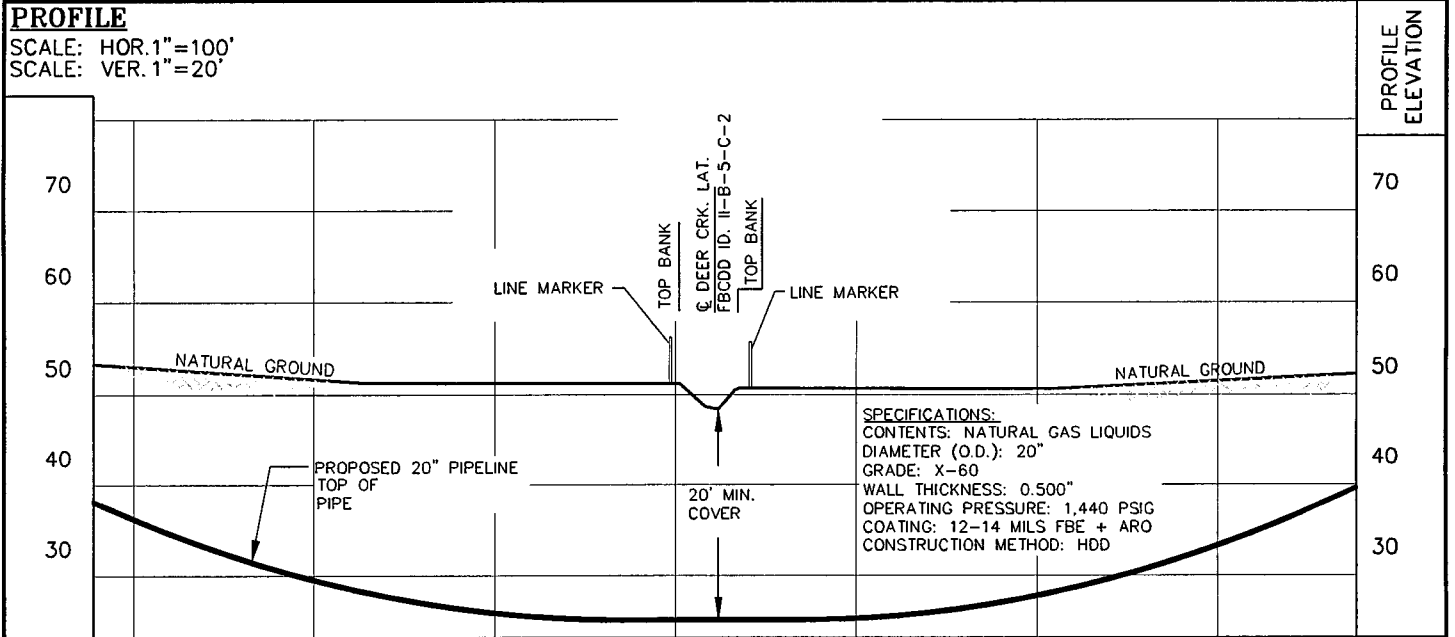

**SPECIFICATIONS:**  
 CONTENTS: NATURAL GAS LIQUIDS  
 DIAMETER (O.D.): 20"  
 GRADE: X-80  
 WALL THICKNESS: 0.500"  
 OPERATING PRESSURE: 1,440 PSIG  
 COATING: 12-14 MILS FBE + ARO  
 CONSTRUCTION METHOD: HDD

STATION:				
ELEVATION:	74.20	71.26	68.38	70.72
		70.72		70.63

DATE: \_\_\_\_\_  
 REVISIONS: \_\_\_\_\_  
 D.R.F.B.C.T. DEED RECORDS, FORT BEND COUNTY, TEXAS

ALL DISTANCE SHOWN ARE GRID.  
 BEARING BASIS: TEXAS STATE PLANE COORDINATE, SOUTH CENTRAL ZONE (4204), NAD 83(93).  
 AN ETC NGL TRANSPORT, L.L.C. PIPELINE CROSSING FBCDD ID. II-B-5-C-2 LOCATED IN FORT BEND COUNTY, TEXAS.

REVIEWED BY: \_\_\_\_\_

PROJECT: JUSTICE PIPELINE
JOB NUMBER: 031153
DATE: 10-26-11
SCALE: 1"=100'
SURVEYOR: PATRICK JORDAN
TECHNICIAN: STATHAM
DRAWING: ETC-P044-FBCDD5
TRACT ID:
PARTYCHIEF: JEREMY MIKEL
FIELDBOOKS:

IIIII KATY FREEWAY  
 SUITE 200  
 HOUSTON, TX. 77079  
 TEL: (713) 973-5100  
 FAX: (713) 973-5103  
 EMAIL: SAM@SAMINC.BIZ

**PROPOSED 20" PIPELINE  
 CROSSING  
 DEER CREEK LATERAL  
 FBCDD ID. II-B-5-C-2  
 ETC NGL TRANSPORT, L.L.C.**

**NOTICE OF PROPOSED CABLE, CONDUIT AND/OR POLE LINE ACTIVITY  
IN, UNDER, ACROSS OR ALONG ROADS, STREETS, HIGHWAYS AND DRAINAGE DITCHES  
IN FORT BEND COUNTY**

APPLICANT'S JOB NO. \_\_\_\_\_  
 PERMIT No. 54059 PCT. No. 1  
 BOND No. 023031931

Formal notice is hereby given that ETC NGL TRANSPORT, LLC  
 proposes to lay, construct, maintain and/or repair cable, conduit and/or pole line, in, under,  
 across, or along roads, streets, highways and drainage ditches in Fort Bend County, as follows:

**In, Under, or Across Roads and/or Drainage Ditches**

Road or Ditch Name	Distance & Direction From Nearest Intersection	Length of Crossing	Type of Construction		
			Bored	Jacked	Driven: Cased
<u>Cedar</u>		<u>86.12</u>	<u>B</u>		

**Along Roads and/or Drainage Ditches**

Road or Ditch Name	Distance & Direction From Nearest Intersection	To	Distance

**General Description**

The Location and description of the proposed installation and appurtenances is more fully shown on the attached detail drawings. The laying, construction, maintenance and/or repair of the proposed installation shall be subject to "A Revised Order Regulating the Laying, Construction, Maintenance and/or Repair of Cables, Conduits, and/or Pole Lines, In, Under, Across, or Along Roads, Streets, Highways and Drainage Ditches in Fort Bend County, Texas, Under the Jurisdiction of the Commissioners Court of Fort Bend County, Texas," as passed by Commissioners Court of Fort Bend County, Texas, dated the 3rd. day of August, 1987, recorded in Volume 639 of the Minutes of the Commissioners Court of Fort Bend County, Texas.

Written notices are required: 1) 48 hours in advance of start of construction and  
 2) when construction is complete and ready for final inspection.



Mail to: Permit Administrator/Fort Bend County Engineering  
 P.O. Box 1449, Rosenberg, TX 77471.

Violation of requirements shall constitute grounds for job shut down.


Does project comply with Fort Bend County Outdoor Lighting Ordinance?
Yes ( )
No ( )

COMPANY NAME: ETC NGL TRANSPORT, LLC  
AGENT and/or OWNER  
Jan Paradis  
(Signature)  
 NAME & TITLE JAN PARADIS  
(Please Print)  
 DATE 11-7-11  
 ADDRESS 104 W. CAVEY  
(Street/P.O. Box)  
WHARTON TX 77488  
City State Zip  
 TELEPHONE NO: 936-544-0685  
(accessible 24 hrs/day, 7 days/week)

# FORT BEND COUNTY, TEXAS

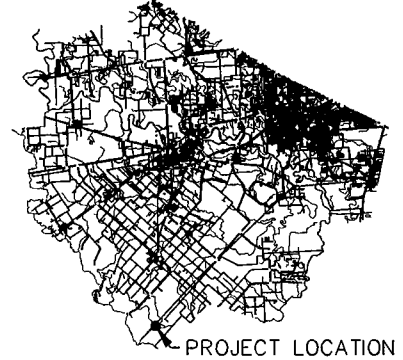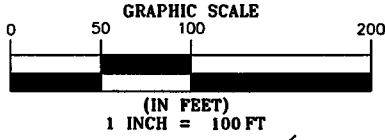

PROJECT LOCATION

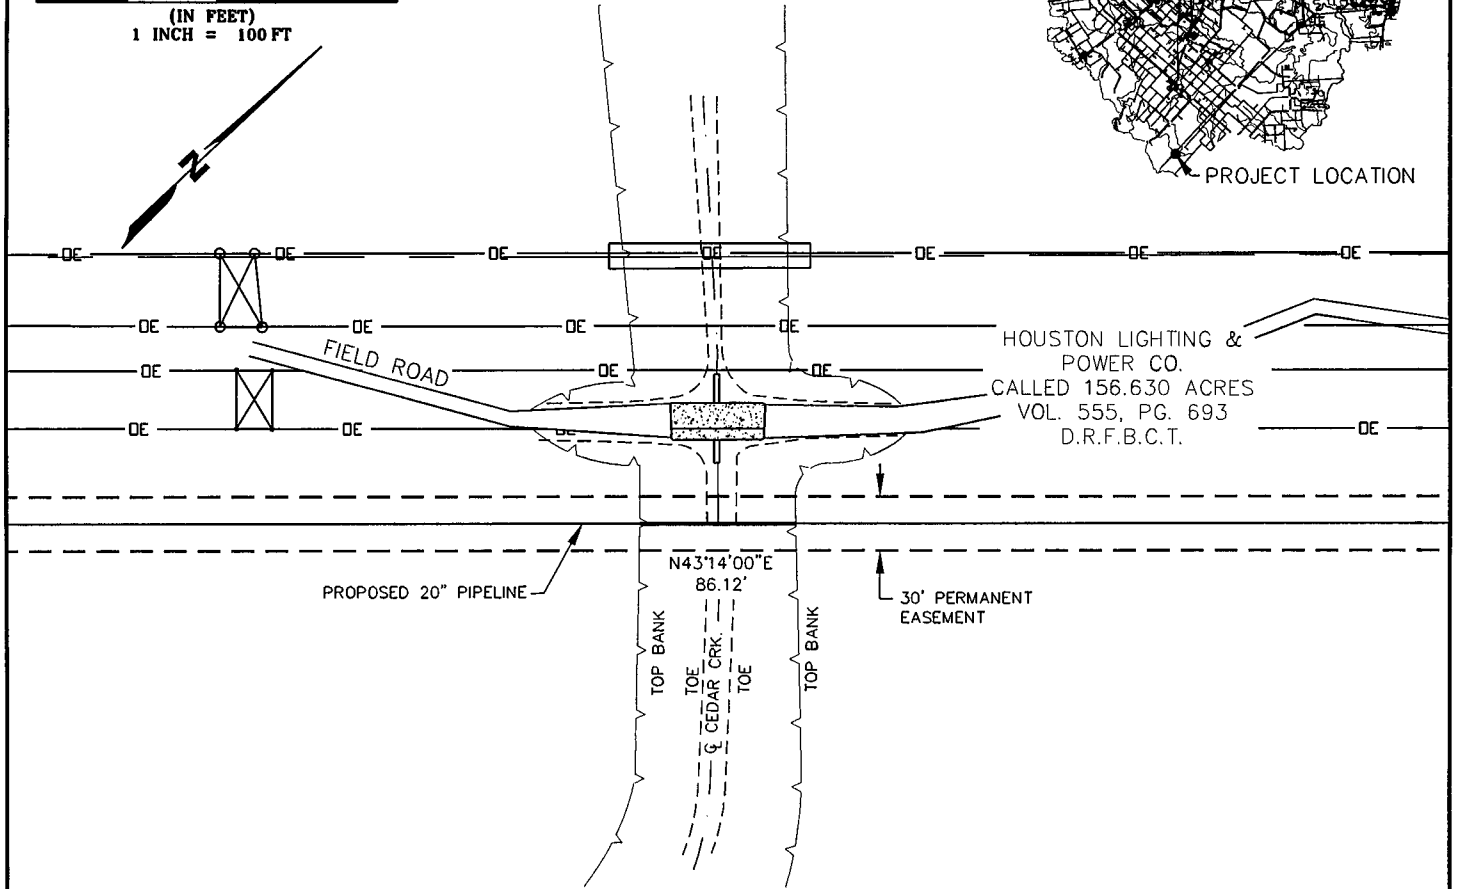

HOUSTON LIGHTING &  
POWER CO.  
CALLED 156.630 ACRES  
VOL. 555, PG. 693  
D.R.F.B.C.T.

PROPOSED 20" PIPELINE

N43°14'00"E  
86.12'

30' PERMANENT  
EASEMENT


**PLAN**

SCALE: HOR. 1"=100'

## CEDAR CREEK CROSSING

**PROFILE**

SCALE: HOR. 1"=100'  
SCALE: VER. 1"=20'

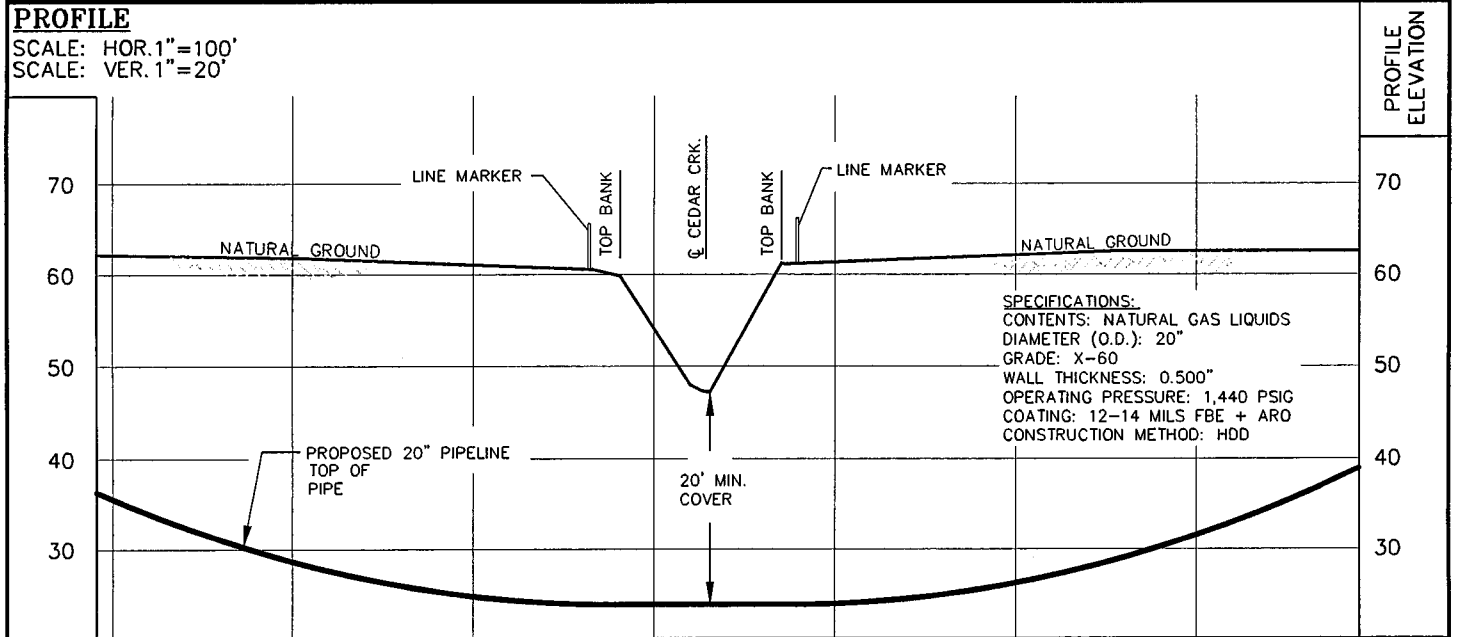

**SPECIFICATIONS:**  
CONTENTS: NATURAL GAS LIQUIDS  
DIAMETER (O.D.): 20"  
GRADE: X-60  
WALL THICKNESS: 0.500"  
OPERATING PRESSURE: 1,440 PSIG  
COATING: 12-14 MILS FBE + ARO  
CONSTRUCTION METHOD: HDD

STATION:

ELEVATION:

60.59

59.85

47.17

61.25

62.57

DATE:  
REVISED:  
REVISED:

D.R.F.B.C.T. DEED RECORDS,  
FORT BEND COUNTY, TEXAS

ALL DISTANCE SHOWN ARE GRID.  
BEARING BASIS: TEXAS STATE PLANE COORDINATE, SOUTH CENTRAL  
ZONE (4204), NAD 83(93).  
AN ETC NGL TRANSPORT, L.L.C. PIPELINE CROSSING CEDAR CREEK  
LOCATED IN FORT BEND COUNTY, TEXAS.

REVIEWED BY:

PROJECT: JUSTICE PIPELINE
JOB NUMBER: 031153
DATE: 10-17-11
SCALE: 1"=100'
SURVEYOR: PATRICK JORDAN
TECHNICIAN: STATHAM
DRAWING: ETC-P040-FBCDD1
TRACT ID:
PARTYCHIEF: JEREMY MIKEL
FIELDBOOKS:



11111 KATY FREEWAY  
SUITE 200  
HOUSTON, TX. 77079  
TEL: (713) 973-5100  
FAX: (713) 973-5103  
EMAIL: SAM@SAMINC.BIZ

**PROPOSED 20" PIPELINE  
CROSSING  
CEDAR CREEK  
ETC NGL TRANSPORT, L.L.C.**

**NOTICE OF PROPOSED CABLE, CONDUIT AND/OR POLE LINE ACTIVITY  
IN, UNDER, ACROSS OR ALONG ROADS, STREETS, HIGHWAYS AND DRAINAGE DITCHES  
IN FORT BEND COUNTY**

APPLICANT'S JOB NO. \_\_\_\_\_  
 PERMIT No. 54659 PCT. No. 1  
 BOND No. 022031931

Formal notice is hereby given that ETC NGL TRANSPORT, LLC  
 proposes to lay, construct, maintain and/or repair cable, conduit and/or pole line, in, under,  
 across, or along roads, streets, highways and drainage ditches in Fort Bend County, as follows:

**In, Under, or Across Roads and/or Drainage Ditches**

Road or Ditch Name	Distance & Direction From Nearest Intersection	Length of Crossing	Type of Construction			
			Bored	Jacked	Driven	Cased
<u>Deer Creek</u>		<u>30.82</u>	<u>B</u>			

**Along Roads and/or Drainage Ditches**

Road or Ditch Name	Distance & Direction From Nearest Intersection	To	Distance

**General Description**

The Location and description of the proposed installation and appurtenances is more fully shown on the attached detail drawings. The laying, construction, maintenance and/or repair of the proposed installation shall be subject to "A Revised Order Regulating the Laying, Construction, Maintenance and/or Repair of Cables, Conduits, and/or Pole Lines, In, Under, Across, or Along Roads, Streets, Highways and Drainage Ditches in Fort Bend County, Texas, Under the Jurisdiction of the Commissioners Court of Fort Bend County, Texas," as passed by Commissioners Court of Fort Bend County, Texas, dated the 3rd. day of August, 1987, recorded in Volume 639 of the Minutes of the Commissioners Court of Fort Bend County, Texas.

Written notices are required: 1) 48 hours in advance of start of construction and  
 2) when construction is complete and ready for final inspection.



Mail to: Permit Administrator/Fort Bend County Engineering  
 P.O. Box 1449, Rosenberg, TX 77471.

Violation of requirements shall constitute grounds for job shut down.


Does project comply with Fort Bend County Outdoor Lighting Ordinance?
Yes ( )
No ( )

COMPANY NAME: ETC NGL TRANSPORT, LLC  
AGENT and/or OWNER  
Jean Paradis  
(Signature)  
 NAME & TITLE JAN PARADIS  
(Please Print)  
 DATE 11-7-11  
 ADDRESS 104 W. CANEY  
(Street/P.O. Box)  
WHARTON TX 77488  
City State Zip  
 TELEPHONE NO: 936-544-0685  
(accessible 24 hrs/day, 7 days/week)

# FORT BEND COUNTY, TEXAS

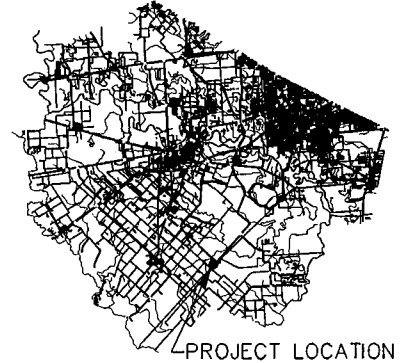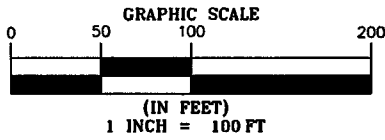

PROJECT LOCATION

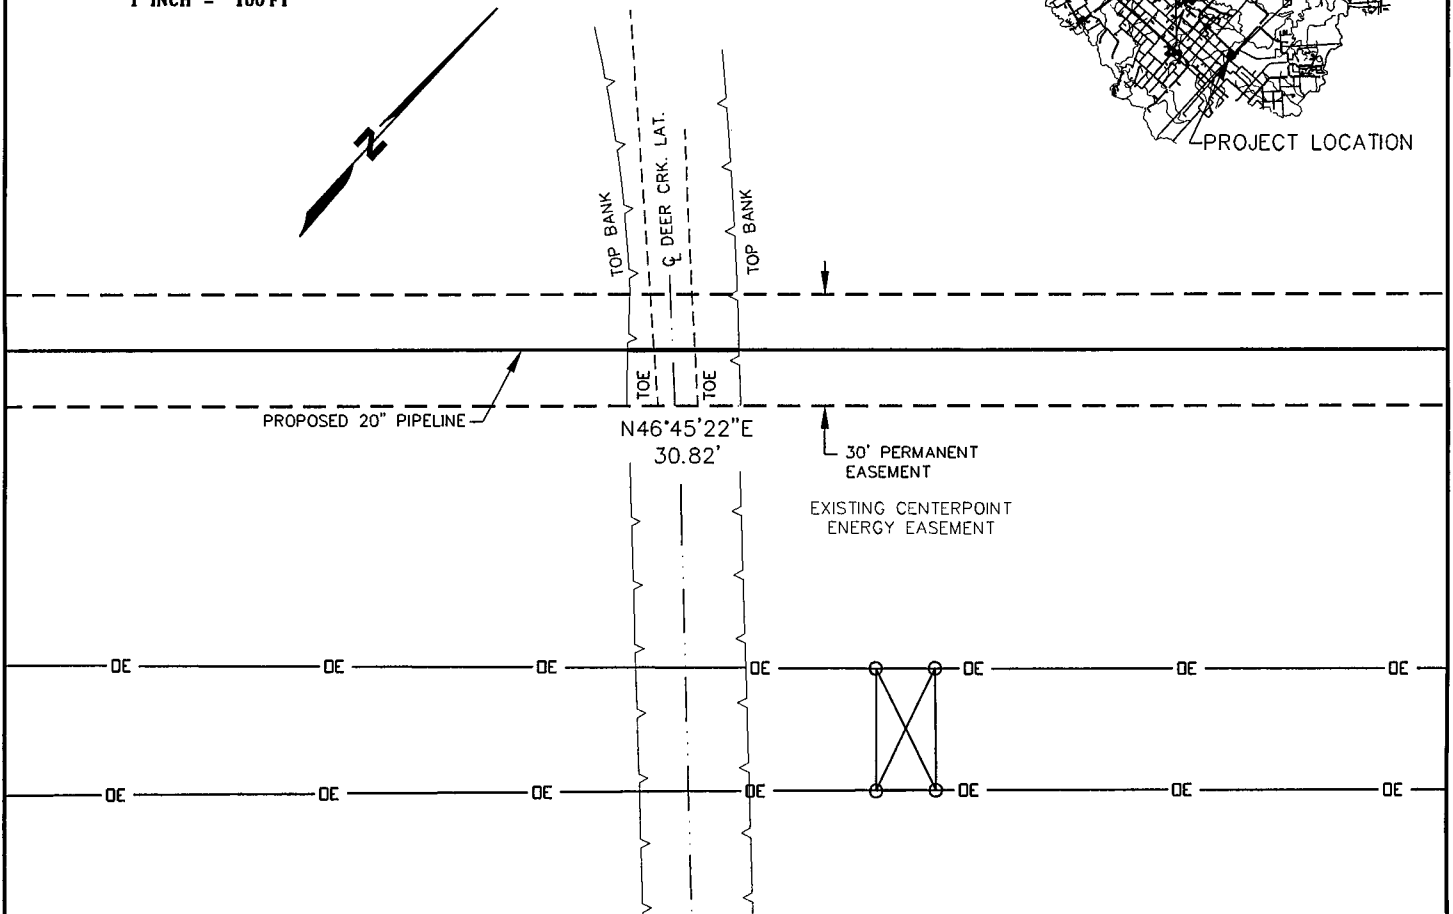


**PLAN**

SCALE: HOR. 1" = 50'

## DEER CREEK LATERAL CROSSING

**PROFILE**

SCALE: HOR. 1" = 100'  
SCALE: VER. 1" = 20'

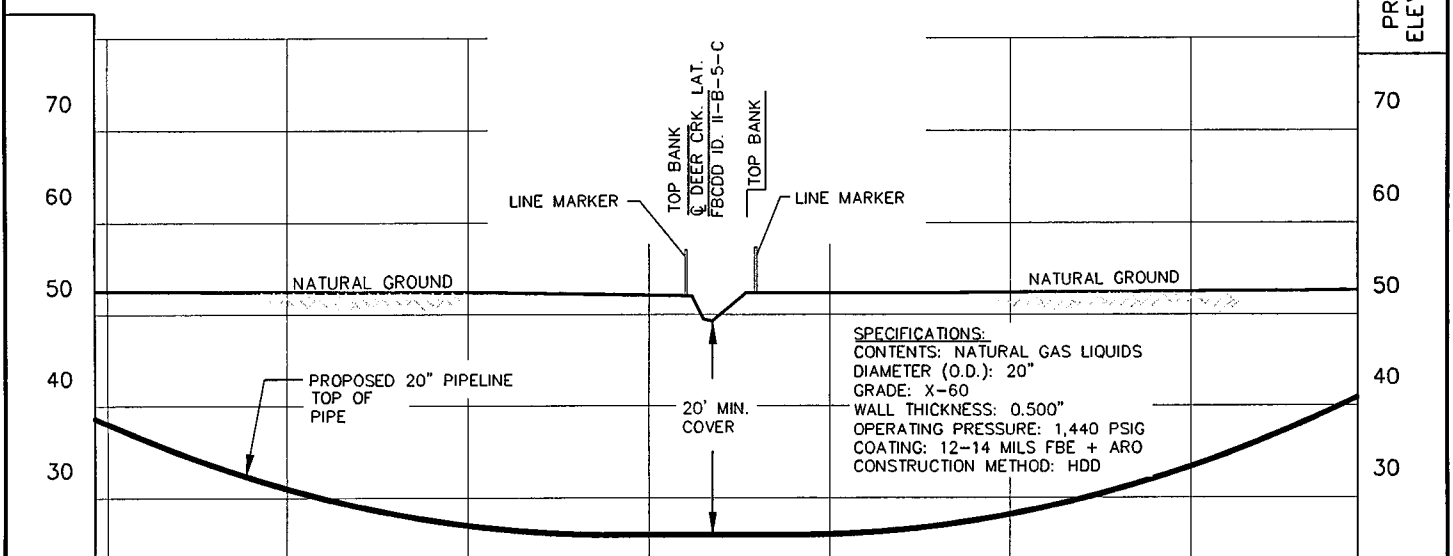

**SPECIFICATIONS:**  
 CONTENTS: NATURAL GAS LIQUIDS  
 DIAMETER (O.D.): 20"  
 GRADE: X-60  
 WALL THICKNESS: 0.500"  
 OPERATING PRESSURE: 1,440 PSIG  
 COATING: 12-14 MILS FBE + ARO  
 CONSTRUCTION METHOD: HDD

STATION:					
ELEVATION:	72.41	72.05	69.25	72.35	72.36

DATE: \_\_\_\_\_  
 REVISED: \_\_\_\_\_  
 REVISED: \_\_\_\_\_

D.R.F.B.C.T.      DEED RECORDS,  
FORT BEND COUNTY, TEXAS

ALL DISTANCE SHOWN ARE GRID.  
 BEARING BASIS: TEXAS STATE PLANE COORDINATE, SOUTH CENTRAL  
 ZONE (4204), NAD 83(93).  
 AN ETC NGL TRANSPORT, L.L.C. PIPELINE CROSSING FBCDD ID.  
 II-B-5-C LOCATED IN FORT BEND COUNTY, TEXAS.

REVIEWED BY: \_\_\_\_\_

PROJECT: JUSTICE PIPELINE
JOB NUMBER: 031153
DATE: 10-26-11
SCALE: NOTED
SURVEYOR: PATRICK JORDAN
TECHNICIAN: STATHAM
DRAWING: ETC-PO45-FBCDD6
TRACT ID:
PARTYCHIEF: JEREMY MIKEL
FIELDBOOKS:



11111 KATY FREEWAY  
 SUITE 200  
 HOUSTON, TX. 77079  
 TEL: (713) 973-5100  
 FAX: (713) 973-5103  
 EMAIL: SAM@SAMINC.BIZ

**PROPOSED 20" PIPELINE  
 CROSSING  
 DEER CREEK LATERAL  
 FBCDD ID. II-B-5-C  
 ETC NGL TRANSPORT, L.L.C.**