

REVIEW BY FORT BEND COUNTY COMMISSIONERS COURT

On this 07 day of FEBRUARY, 2012, before the Fort Bend Commissioners Court came on to be heard and reviewed the accompanying notice of HSC PIPELINE PARTNERSHIP

Job Location SAWMILL, PLEASANT ROAD

Dated 01/26/12 BOND NO. 022-034-921 Permit No. 84094

to make use of certain Fort Bend County property subject to, "A Revised Order Regulating the Laying, Construction, Maintenance, and Repair of Buried Cables, Conduits, and Pole Lines, In, Under, Across or Along Roads, Streets, Highways, and Drainage Ditches in Fort Bend County, Texas, Under the Jurisdiction of the Commissioners Court of Fort Bend County, Texas," as passed by the Commissioners Court of Fort Bend County, Texas, date the 3rd day of August, 1987, recorded in Volume _____ of the Minutes of the Commissioners Court of Fort Bend County, Texas, to the extent that such order is not inconsistent with Article 1436a, Vernon's Texas Civil Statutes. Upon Motion of Commissioner Meyers, seconded by Commissioner Morrison, duly put and carried, it is ORDERED, ADJUGED AND DECREED that said notice of said above purpose is hereby acknowledged by the Commissioners Court of Fort Bend County, Texas, and that said notice be placed on record according to the regulation order thereof.

Notes:

1. Evidence of review by the Commissioners Court must be kept on the job site and failure to do so constitutes grounds for job shutdown.
2. Written notices are required:
 - a. 48 hours in advance of construction start up, and
 - b. When construction is completed and ready for final inspection

Mail notices to: Permit Administrator
Fort Bend County Engineering
P.O. Box 1449
Rosenberg, Texas 77471
281-633-7500

3. This permit expires one (1) year from date of permit if construction has not commenced.

By [Signature]
County Engineer

By N/A
Drainage District Engineer/Manager

Presented to Commissioners Court and approved.

Recorded in Volume 2-7-12 Minutes of Commissioners Court.

Clerk of Commissioners Court
By [Signature]
Deputy

**FORT BEND COUNTY ENGINEERING
 PERMIT DEPARTMENT
 CONSTRUCTION OF DRIVEWAYS AND CULVERTS ON COUNTY EASEMENTS AND RIGHT OF WAYS
 COMMERCIAL PIPE PERMIT APPLICATION
 P.O. BOX 1449 • 1124 BLUME ROAD
 ROSENBERG, TX 77471
 (Phone) 281-633-7502 or 7503 • (Fax) 281-342-7366**

APPLICANT INFORMATION

Application No. 84094
 (County Use Only)

Applicant Name HSC Pipeline Partnership
 Applicant Mailing Address 1100 LOUISIANA STREET
 City HOUSTON State TEXAS Zip 77002
 Work Phone 713-381-6500 Daytime Phone 713-381-6500
 Property Owner's Name HSC Pipeline Partnership Phone _____
 Property Owner's Mailing Address 1100 LOUISIANA ST
 City HOUSTON State TEXAS Zip 77002

LOCATION OF PROPERTY

Subdivision _____ Sec _____ Lot _____ Blk _____
 Physical Address _____

(ATTACH A SITE MAP)

SITE USE

Driveway Curb & Gutter Section _____ Driveway - Open Ditch Section X
 Culvert Only _____

Sawmill Rd

DRIVEWAY REQUIREMENTS

Length 20' minimum and 40' maximum Number of drives 1
 (See - Fort Bend County Procedures to be followed for Commercial Driveway, and Median Openings or Modifications)
 Available on website www.co-fort-bend.tx.us

Does project comply with Fort Bend County Lighting Regulation Yes () No ()
 (See- Fort Bend County Outdoor Lighting Regulation on website www.co.fort-bend.tx.us)

- By signing and submitting this permit application, I am stating that I am the owner of this property and I am aware of and agree to abide by the Fort Bend County Regulations of Subdivisions and I am aware of Section 2, Item F in the Permits for the Construction of Driveways & Culverts on County Easements and Right of Ways in Fort Bend County, and am responsible to obtain all other required permits associated with the above mentioned property. Driveway and Pipe Permits shall provide that construction pursuant to the permit will be commenced within six months and be completed within nine months from the date of the permit and that fees collected for said permits shall not be refundable or transferable. I further understand the permit fee, in the form of CASH or PERSONAL CHECK or COMPANY CHECK or a CASHIERS CHECK or MONEY ORDER payable to FORT BEND COUNTY, must be attached.
- The undersigned applicant, agent or attorney hereby certifies to Commissioners' Court to be strictly bound to Commissioners' Court to construct the driveway and/or culvert in strict conformity with the plans, specifications, terms provisions and conditions of the permit and any other written material incorporated by reference in this application.
- Other permits may be required for development. Please contact the Fort Bend County Road & Bridge Department for pipe sizing or the Fort Bend County Health Department for information on On-Site Sewage Facility permits prior to planning construction.
- Failure to possess or obtain required permits will result in legal action against the property owner as allowed by law.

Marc D. Tausend
 Signature of Applicant, Agent or Attorney
MARC D. TAUSEND
 Printed Name

1/24/2012
 Date

FORT BEND COUNTY ROAD & BRIDGE
PIPE PERMIT APPLICATION
P.O. BOX 148
RICHMOND, TX 77406-0148

APPLICANT INFORMATION

Applicant Name HSL Pipeline Partnership
Applicant Mailing Address 1100 LOUISIANA STREET
City HOUSTON State TEXAS Zip 77002
Home Phone 713-381-6500 Daytime Phone 713-381-6500 Pager _____
Property Owner's Name HSL Pipeline Partnership Phone 713-381-6500
Property Owner's Mailing Address 1100 LOUISIANA STREET
City HOUSTON State TEXAS Zip 77002

LOCATION OF PROPERTY

Subdivision _____ Physical Address _____
Precinct 1

SITE USE

New driveway Sawmill Rd Add on

DRIVEWAY REQUIREMENTS

Length 20' minimum and 50' maximum Number of drives 1

We will only set the following pipe types: Concrete (tongue & groove), Corrugated Galvanized or Polyethylene.

- By signing and submitting this permit application, I am aware of Section 2, Item F in the **Permits for the Construction of Driveways & Culverts on County Easements and Right of Ways in Fort Bend County**: Permits shall provide that construction pursuant to the permit will be commenced within six months and be completed within nine months from the date of the permit and that fees collected for said permits shall not be refundable or transferable. I further understand the permit fee of \$150.00, in the form of a CASHIERS CHECK or MONEY ORDER payable to FORT BEND COUNTY, must be attached.


Signature of homeowner _____ Date _____

Signature of city (if applicable) _____ Date _____

- Other permits may be required for development. Please contact the Fort Bend County Engineering Department for information on Building and Floodplain permits as well as the Fort Bend County Health Department for information on On-Site Sewage Facility permits prior to planning construction.

FOR COUNTY USE ONLY


Pipe size _____ Pipe sized by Alan Anderson Date sized _____
Date signed application was received _____ Received by Joyce Mikeska
Fee collected _____ Permit Number _____

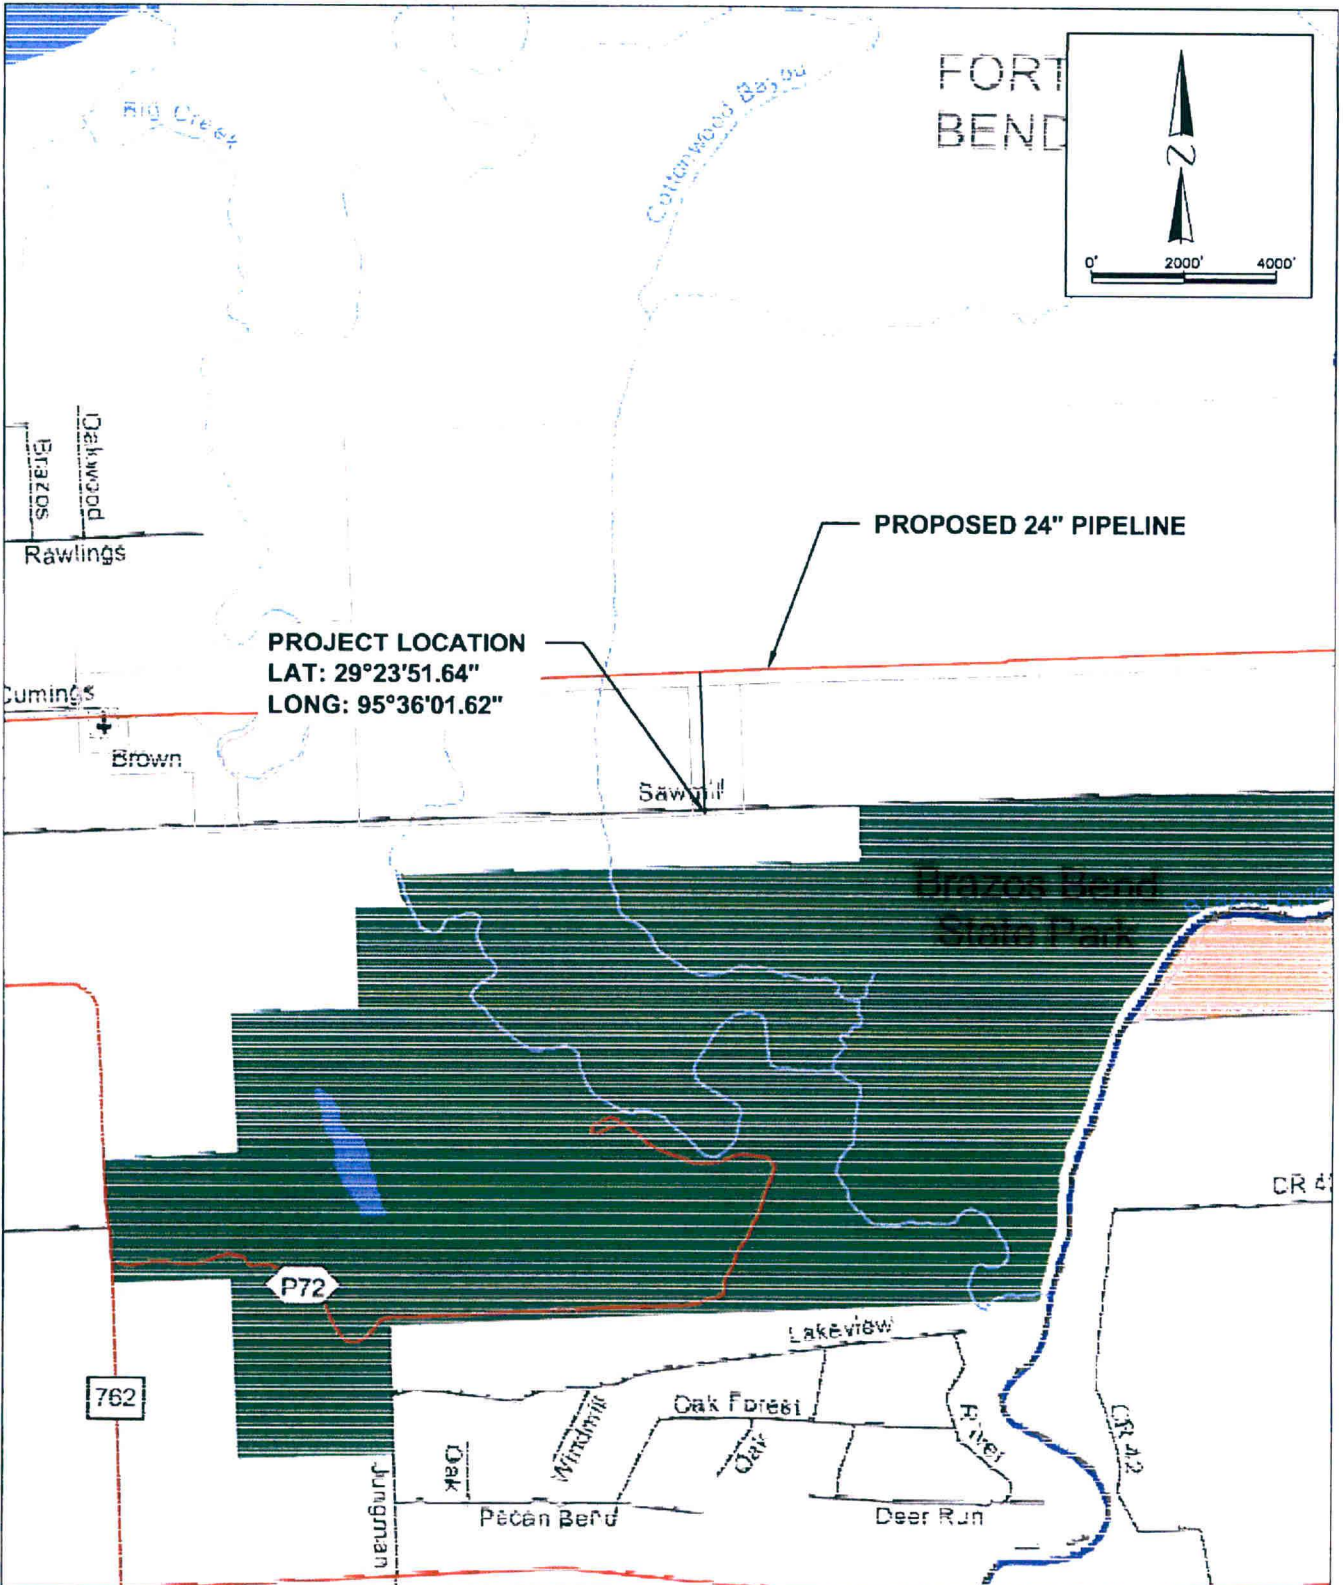


PROJECT LOCATION
 LAT: 29°23'51.64"
 LONG: 95°36'01.62"

PROPOSED 24" PIPELINE


FORT BEND

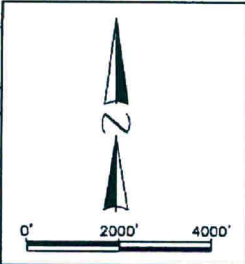


Hatch Mott MacDonald
 32 Millbranch Rd., Suite 40, Hattiesburg, MS 39402
 T: (601) 264-5193 • F: (601) 264-5530

| | | | | | | | | | |
|-------------|------------------|-------------------------------------|--------|---|------------|--------------------------|--|------|--|
| LOT/TRACT | | YOAKUM TO STRATTON RIDGE | |  | | | | | |
| BLOCK | | SAWMILL ROAD DRIVEWAY PERMIT | | | | | | | |
| SUBDIVISION | | TX-FB-1066.00000-6 | | | | | | | |
| SURVEY | JOSEPH H. POLLEY | PROJECT SITE MAP | | | | | | | |
| ABSTRACT | A-70 | DRAWN BY | AFS | DATE | 01/10/12 | APPROVED BY | | DATE | |
| COUNTY | FORT BEND, TX | CHECKED BY | GHS | DATE | 01/11/12 | | | | |
| ROAD | SAWMILL ROAD | APPROVED BY | | DATE | | | | | |
| | | PROJ. ID | 276796 | SCALE | 1" = 4000' | | | | |
| | | | | | | DRIVEWAY PERMIT 5 | | | |

PERMANENT INGRESS / EGRESS OF SAWMILL ROAD

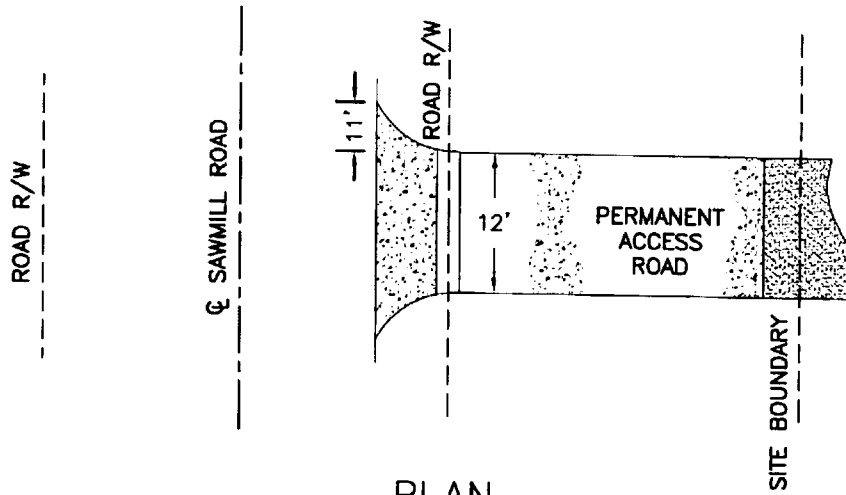

PLAN

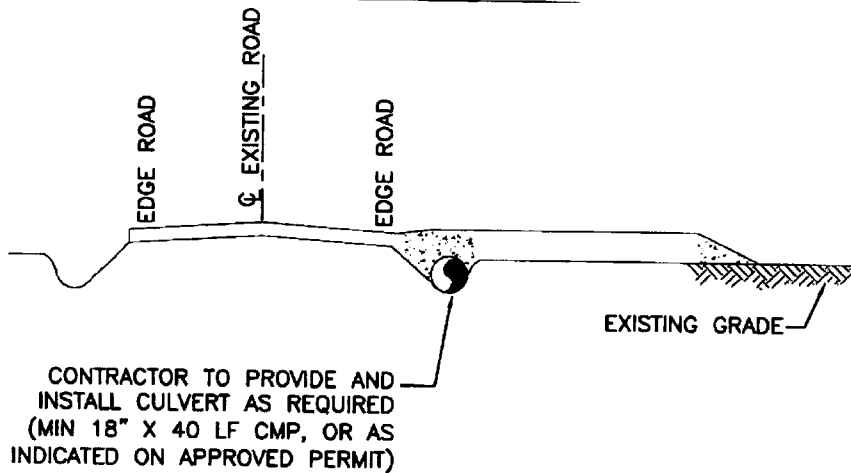

PROFILE

1. ACCESS PADS, AS ILLUSTRATED ABOVE, ARE TO BE INSTALLED ADJACENT TO EXISTING COUNTY, STATE, AND FEDERAL ROADS OR AS DIRECTED BY THE COMPANY INSPECTOR.
2. RUBBER TIRES SHALL BE USED TO PROTECT ROAD SURFACE FROM TRACKED EQUIPMENT, AND ROADWAY SHALL BE KEPT CLEAN OF MUD AND DEBRIS AT ALL TIMES.
3. SHOULD THE ROCK PAD BECOME INEFFECTIVE FOR REDUCING THE BUILDUP OF MUD, DIRT AND DEBRIS. THE CONTRACTOR SHALL WASH THE EXISTING ROCK FILL SURFACE OR ADD A ROCK FILL LAYER TO THE ACCESS PAD TO MINIMIZE TRACKING ONTO THE ROAD
4. CONTRACTOR SHALL KEEP ROAD SURFACES IN SAFE DRIVING CONDITION.

| A | NO | DATE | BY | ISSUED FOR PERMIT | PROJ. ID | APPR. |
|---|----|------|----|-------------------|----------|-------|
| | | | | | | |

PREPARED BY

**Hatch Mott
MacDonald**
32 M2branch Rd., Suite 40, Hattiesburg, MS 39402
T: (601) 264-5190 • F: (601) 264-5530

**HSC PIPELINE
PARTNERSHIP, LLC**

YOAKUM TO STRATTON RIDGE
DRIVEWAY PERMIT FOR
SAWMILL ROAD

| | | | |
|-------------|-----|-------|----------|
| DRAWN BY | AFS | DATE | 01/20/12 |
| CHECKED BY | | SCALE | N.T.S. |
| APPROVED BY | | SHEET | 1 OF 1 |

DWG. NO.
DRIVEWAY PERMIT 5

**FORT BEND COUNTY ENGINEERING
 PERMIT DEPARTMENT
 CONSTRUCTION OF DRIVEWAYS AND CULVERTS ON COUNTY EASEMENTS AND RIGHT OF WAYS
 COMMERCIAL PIPE PERMIT APPLICATION
 P.O. BOX 1449 • 1124 BLUME ROAD
 ROSENBERG, TX 77471
 (Phone) 281-633-7502 or 7503 • (Fax) 281-342-7366**

APPLICANT INFORMATION

Application No. 84094
 (County Use Only)

Applicant Name HSC Pipeline Partnership
 Applicant Mailing Address 1100 LOUISIANA STREET
 City HOUSTON State TEXAS Zip 77002
 Work Phone 713-381-6500 Daytime Phone 713-381-6500
 Property Owner's Name HSC Pipeline Partnership Phone _____
 Property Owner's Mailing Address 1100 LOUISIANA ST
 City HOUSTON State TEXAS Zip 77002

LOCATION OF PROPERTY

Subdivision _____ Sec _____ Lot _____ Blk _____
 Physical Address _____

(ATTACH A SITE MAP)

SITE USE

Driveway Curb & Gutter Section _____ Driveway - Open Ditch Section X
 Culvert Only _____

Pleasant Rd

DRIVEWAY REQUIREMENTS

Length 20' minimum and 40' maximum Number of drives 1
 (Sec - Fort Bend County Procedures to be followed for Commercial Driveway, and Median Openings or Modifications)
 Available on website www.co.fort-bend.tx.us

Does project comply with Fort Bend County Lighting Regulation Yes () No ()
 (Sec- Fort Bend County Outdoor Lighting Regulation on website www.co.fort-bend.tx.us)

- By signing and submitting this permit application, I am stating that I am the owner of this property and I am aware of and agree to abide by the Fort Bend County Regulations of Subdivisions and I am aware of Section 2, Item F in the Permits for the Construction of Driveways & Culverts on County Easements and Right of Ways in Fort Bend County, and am responsible to obtain all other required permits associated with the above mentioned property. Driveway and Pipe Permits shall provide that construction pursuant to the permit will be commenced within six months and be completed within nine months from the date of the permit and that fees collected for said permits shall not be refundable or transferable. I further understand the permit fee, in the form of CASH or PERSONAL CHECK or COMPANY CHECK or a CASHIERS CHECK or MONEY ORDER payable to FORT BEND COUNTY, must be attached.
- The undersigned applicant, agent or attorney hereby certifies to Commissioners' Court to be strictly bound to Commissioners' Court to construct the driveway and/or culvert in strict conformity with the plans, specifications, terms provisions and conditions of the permit and any other written material incorporated by reference in this application.
- Other permits may be required for development. Please contact the Fort Bend County Road & Bridge Department for pipe sizing or the Fort Bend County Health Department for information on On-Site Sewage Facility permits prior to planning construction.
- Failure to possess or obtain required permits will result in legal action against the property owner as allowed by law.

Marc D. Tausend Signature of Applicant, Agent or Attorney Date 1/24/2012
MARC D. TAUSEND Printed Name

FORT BEND COUNTY ROAD & BRIDGE
PIPE PERMIT APPLICATION
P.O. BOX 148
RICHMOND, TX 77406-0148

APPLICANT INFORMATION

Applicant Name HSC Pipeline Partnership
Applicant Mailing Address 1100 LOUISIANA STREET
City HOUSTON State TEXAS Zip 77002
Home Phone 713-381-6500 Daytime Phone 713-381-6500 Pager _____
Property Owner's Name HSC Pipeline Partnership Phone 713-381-6500
Property Owner's Mailing Address 1100 LOUISIANA STREET
City HOUSTON State TEXAS Zip 77002

LOCATION OF PROPERTY

Subdivision _____ Physical Address _____
Precinct 1

SITE USE

New driveway Pleasant Rd Add on

DRIVEWAY REQUIREMENTS

Length 20' minimum and 50' maximum Number of drives 1

We will only set the following pipe types: Concrete (tongue & groove), Corrugated Galvanized or Polyethylene.

- By signing and submitting this permit application, I am aware of Section 2, Item F in the **Permits for the Construction of Driveways & Culverts on County Easements and Right of Ways in Fort Bend County**: Permits shall provide that construction pursuant to the permit will be commenced within six months and be completed within nine months from the date of the permit and that fees collected for said permits shall not be refundable or transferable. I further understand the permit fee of \$150.00, in the form of a CASHIERS CHECK or MONEY ORDER payable to FORT BEND COUNTY, must be attached.


Signature of homeowner _____ Date _____

Signature of city (if applicable) _____ Date _____

- Other permits may be required for development. Please contact the Fort Bend County Engineering Department for information on Building and Floodplain permits as well as the Fort Bend County Health Department for information on On-Site Sewage Facility permits prior to planning construction.

FOR COUNTY USE ONLY

Pipe size _____ Pipe sized by Alan Anderson Date sized _____
Date signed application was received _____ Received by Joyce Mikeska
Fee collected _____ Permit Number _____

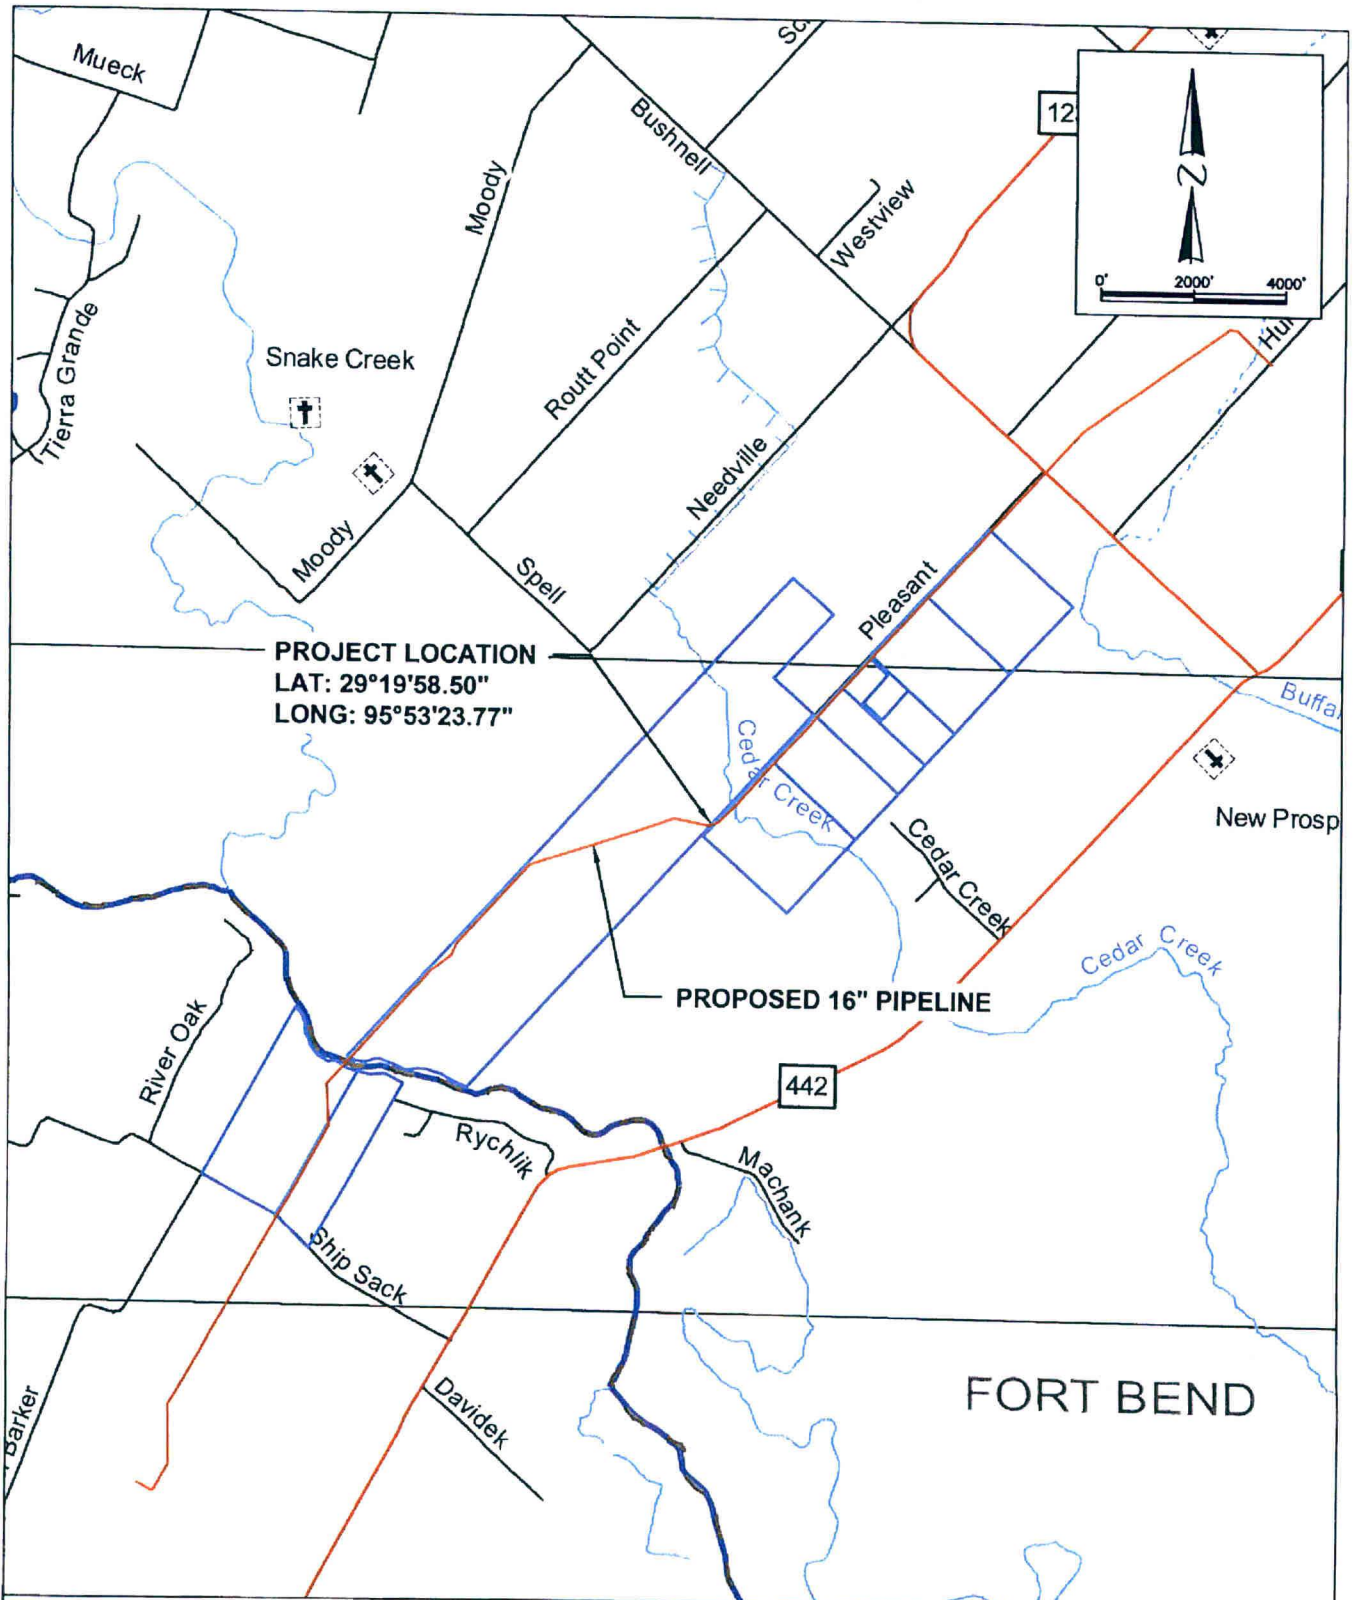

PROJECT LOCATION
 LAT: 29°19'58.50"
 LONG: 95°53'23.77"

PROPOSED 16" PIPELINE

FORT BEND

**Hatch Mott
 MacDonald**
 32 Millbranch Rd., Suite 40, Hattiesburg, MS 39402
 T: (601) 264-5193 • F: (601) 264-5530

| | |
|-------------|--------------------------|
| LOT/TRACT | |
| BLOCK | |
| SUBDIVISION | |
| SURVEY | CHARLES A. BETNER SURVEY |
| ABSTRACT | A-11 |
| COUNTY | FORT BEND, TX |
| ROAD | PLEASANT ROAD |
| | |
| | |



| | | |
|---|--------|------------------|
| YOAKUM TO STRATTON RIDGE PLEASANT ROAD DRIVEWAY PERMIT TX-FB-0016.00000-3 PROJECT SITE MAP | | |
| DRAWN BY | JFS | DATE 01/10/12 |
| CHECKED BY | GHS | DATE 01/11/12 |
| APPROVED BY | | DATE |
| PROJ. ID | 276796 | SCALE 1" = 4000' |

HSC PIPELINE PARTNERSHIP, LLC
 EAGLE FORD Y-GRADE TO MTRV SOLUTIONS PIPELINE

PROJECT NUMBER / PROJECT NUMBER

DRIVEWAY PERMIT 4

PERMANENT INGRESS / EGRESS OF PLEASANT ROAD

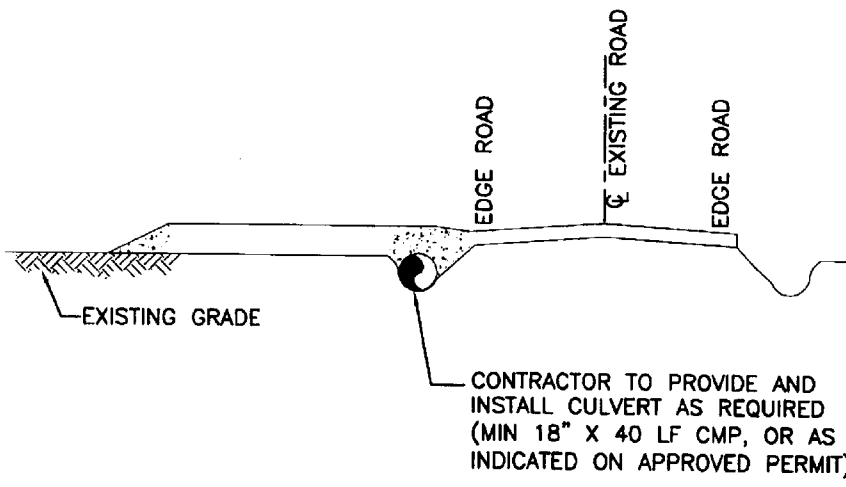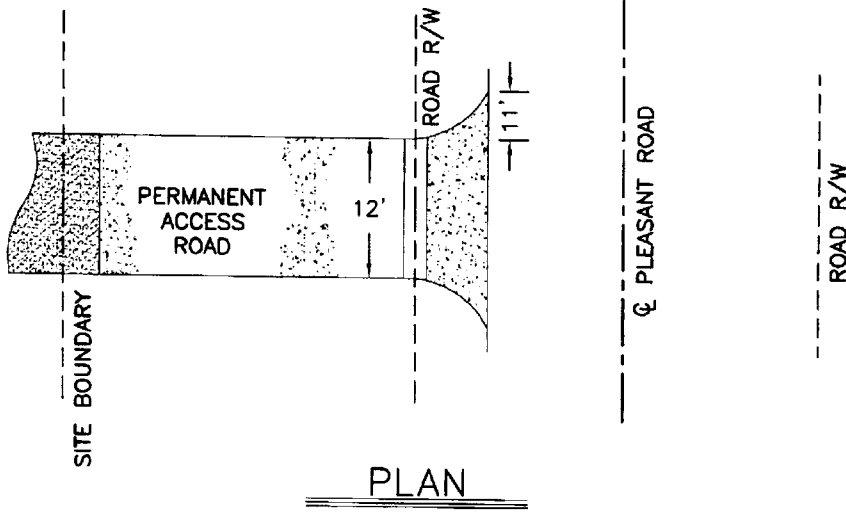

PROFILE

1. ACCESS PADS, AS ILLUSTRATED ABOVE, ARE TO BE INSTALLED ADJACENT TO EXISTING COUNTY, STATE, AND FEDERAL ROADS OR AS DIRECTED BY THE COMPANY INSPECTOR.
2. RUBBER TIRES SHALL BE USED TO PROTECT ROAD SURFACE FROM TRACKED EQUIPMENT, AND ROADWAY SHALL BE KEPT CLEAN OF MUD AND DEBRIS AT ALL TIMES.
3. SHOULD THE ROCK PAD BECOME INEFFECTIVE FOR REDUCING THE BUILDUP OF MUD, DIRT AND DEBRIS. THE CONTRACTOR SHALL WASH THE EXISTING ROCK FILL SURFACE OR ADD A ROCK FILL LAYER TO THE ACCESS PAD TO MINIMIZE TRACKING ONTO THE ROAD
4. CONTRACTOR SHALL KEEP ROAD SURFACES IN SAFE DRIVING CONDITION.

| NO | DATE | BY | DESCRIPTION | PROJ. ID | APPR. |
|----|----------|-----|-------------------|----------|-------|
| A | 01/10/10 | HMM | ISSUED FOR PERMIT | | |

PREPARED BY



Hatch Mott MacDonald
32 Millbranch Rd., Suite 40, Hattiesburg, MS 39402
 T: (601) 264-5183 • F: (601) 264-6630



HSC PIPELINE PARTNERSHIP, LLC

YOAKUM TO STRATTON RIDGE
 DRIVEWAY PERMIT FOR
 PLEASANT ROAD

| | | | | |
|-------------|-----|-------|---------|-------------------|
| DRAWN BY | AFS | DATE | 01/2012 | DWG. NO. |
| CHECKED BY | | SCALE | N.T.S. | DRIVEWAY PERMIT 4 |
| APPROVED BY | | SHEET | 1 OF 1 | |