

10F

REVIEW BY FORT BEND COUNTY COMMISSIONERS COURT

On this 14 day of FEBRUARY, 2012, before the Fort Bend Commissioners Court came on to be heard and reviewed the accompanying notice of PHONOSCOPE, LLC

Job Location FORT BEND PARKWAY TOLL ROAD, WEST FUQUA

Dated 02/02/12 BOND NO. 103827669 Permit No. 84097

to make use of certain Fort Bend County property subject to, "A Revised Order Regulating the Laying, Construction, Maintenance, and Repair of Buried Cables, Conduits, and Pole Lines, In, Under, Across or Along Roads, Streets, Highways, and Drainage Ditches in Fort Bend County, Texas, Under the Jurisdiction of the Commissioners Court of Fort Bend County, Texas," as passed by the Commissioners Court of Fort Bend County, Texas, date the 3rd day of August, 1987, recorded in Volume _____ of the Minutes of the Commissioners Court of Fort Bend County, Texas, to the extent that such order is not inconsistent with Article 1436a, Vernon's Texas Civil Statues. Upon Motion of Commissioner Meyers, seconded by Commissioner Patterson, duly put and carried, it is ORDERED, ADJUGED AND DECREED that said notice of said above purpose is hereby acknowledged by the Commissioners Court of Fort Bend County, Texas, and that said notice be placed on record according to the regulation order thereof.

Notes:

- 1. Evidence of review by the Commissioners Court must be kept on the job site and failure to do so constitutes grounds for job shutdown.
- 2. Written notices are required:
 - a. 48 hours in advance of construction start up, and
 - b. When construction is completed and ready for final inspection

Mail notices to: Permit Administrator
Fort Bend County Engineering
P.O. Box 1449
Rosenberg, Texas 77471
281-633-7500

- 3. This permit expires one (1) year from date of permit if construction has not commenced.

By [Signature]
County Engineer

Presented to Commissioners Court and approved.
Recorded in Volume 2-14-12
Minutes of Commissioners Court.

By [Signature]
Drainage District Engineer/Manager

Clerk of Commissioners Court
By [Signature]
Deputy

**NOTICE OF PROPOSED CABLE, CONDUIT AND/OR POLE LINE ACTIVITY
IN, UNDER, ACROSS OR ALONG ROADS, STREETS, HIGHWAYS AND DRAINAGE DITCHES
IN FORT BEND COUNTY**

APPLICANT'S JOB NO. 1211-907 PLP
 PERMIT No. 84697 PCT. No. 2
 BOND No. 103827669

Formal notice is hereby given that PHONOSCOPE LLC
 proposes to lay, construct, maintain and/or repair cable, conduit and/or pole line, in, under,
 across, or along roads, streets, highways and drainage ditches in Fort Bend County, as follows:

In, Under, or Across Roads and/or Drainage Ditches

Road or Ditch Name	Distance & Direction From Nearest Intersection	Length of Crossing	Type of Construction	Bored	Jacked	Driven	Cased
<u>FT BEND PKWY TOLL RD</u>	<u>25' SOUTH EAST OF HILLCROFT AVE</u>	<u>80'</u>	<u>X</u>				

Along Roads and/or Drainage Ditches

Road or Ditch Name	Distance & Direction From Nearest Intersection	To	Distance
<u>W. FUDUA ST.</u>	<u>25' SOUTH EAST OF HILLCROFT AVE</u>	<u>METER POLE</u>	<u>200'</u>

General Description

PROPOSE TO BORE AND INSTALL 200' OF CONDUIT AND FIBER OPTIC CABLE

The Location and description of the proposed installation and appurtenances is more fully shown on the attached detail drawings. The laying, construction, maintenance and/or repair of the proposed installation shall be subject to "A Revised Order Regulating the Laying, Construction, Maintenance and/or Repair of Cables, Conduits, and/or Pole Lines, In, Under, Across, or Along Roads, Streets, Highways and Drainage Ditches in Fort Bend County, Texas, Under the Jurisdiction of the Commissioners Court of Fort Bend County, Texas," as passed by Commissioners Court of Fort Bend County, Texas, dated the 3rd. day of August, 1987, recorded in Volume 639 of the Minutes of the Commissioners Court of Fort Bend County, Texas.

Written notices are required: 1) 48 hours in advance of start of construction and
 2) when construction is complete and ready for final inspection.

Mail to: Permit Administrator/Fort Bend County Engineering
 P.O. Box 1449, Rosenberg, TX 77471.

Violation of requirements shall constitute grounds for job shut down.

COMPANY NAME: PHONOSCOPE LLC
AGENT and/or OWNER

[Signature]
(Signature)

NAME & TITLE HARRELL TAYLOR/AUTOCAD DRAFTER
(Please Print)

DATE 1/23/2012


ADDRESS 6105 WESTLINE DR.
(Street/P.O. Box)

HOUSTON TEX 77036
City State Zip

TELEPHONE NO: (713) 272-4600
(accessible 24 hrs/day, 7 days/week)

Does project comply with Fort Bend County Outdoor Lighting Ordinance? Yes () No ()
--

- General:
- 1) Phonoscope fiber located @ West Fuqua St. between Hillcroft Ave and Applebridge Drive.
 - 2) Fiber optic cable located at a min. depth of 48" below existing ground.
 - 3) All information current as of Oct of 2010 on proposed Phonoscope, Ltd. Fiber Optic Cable.

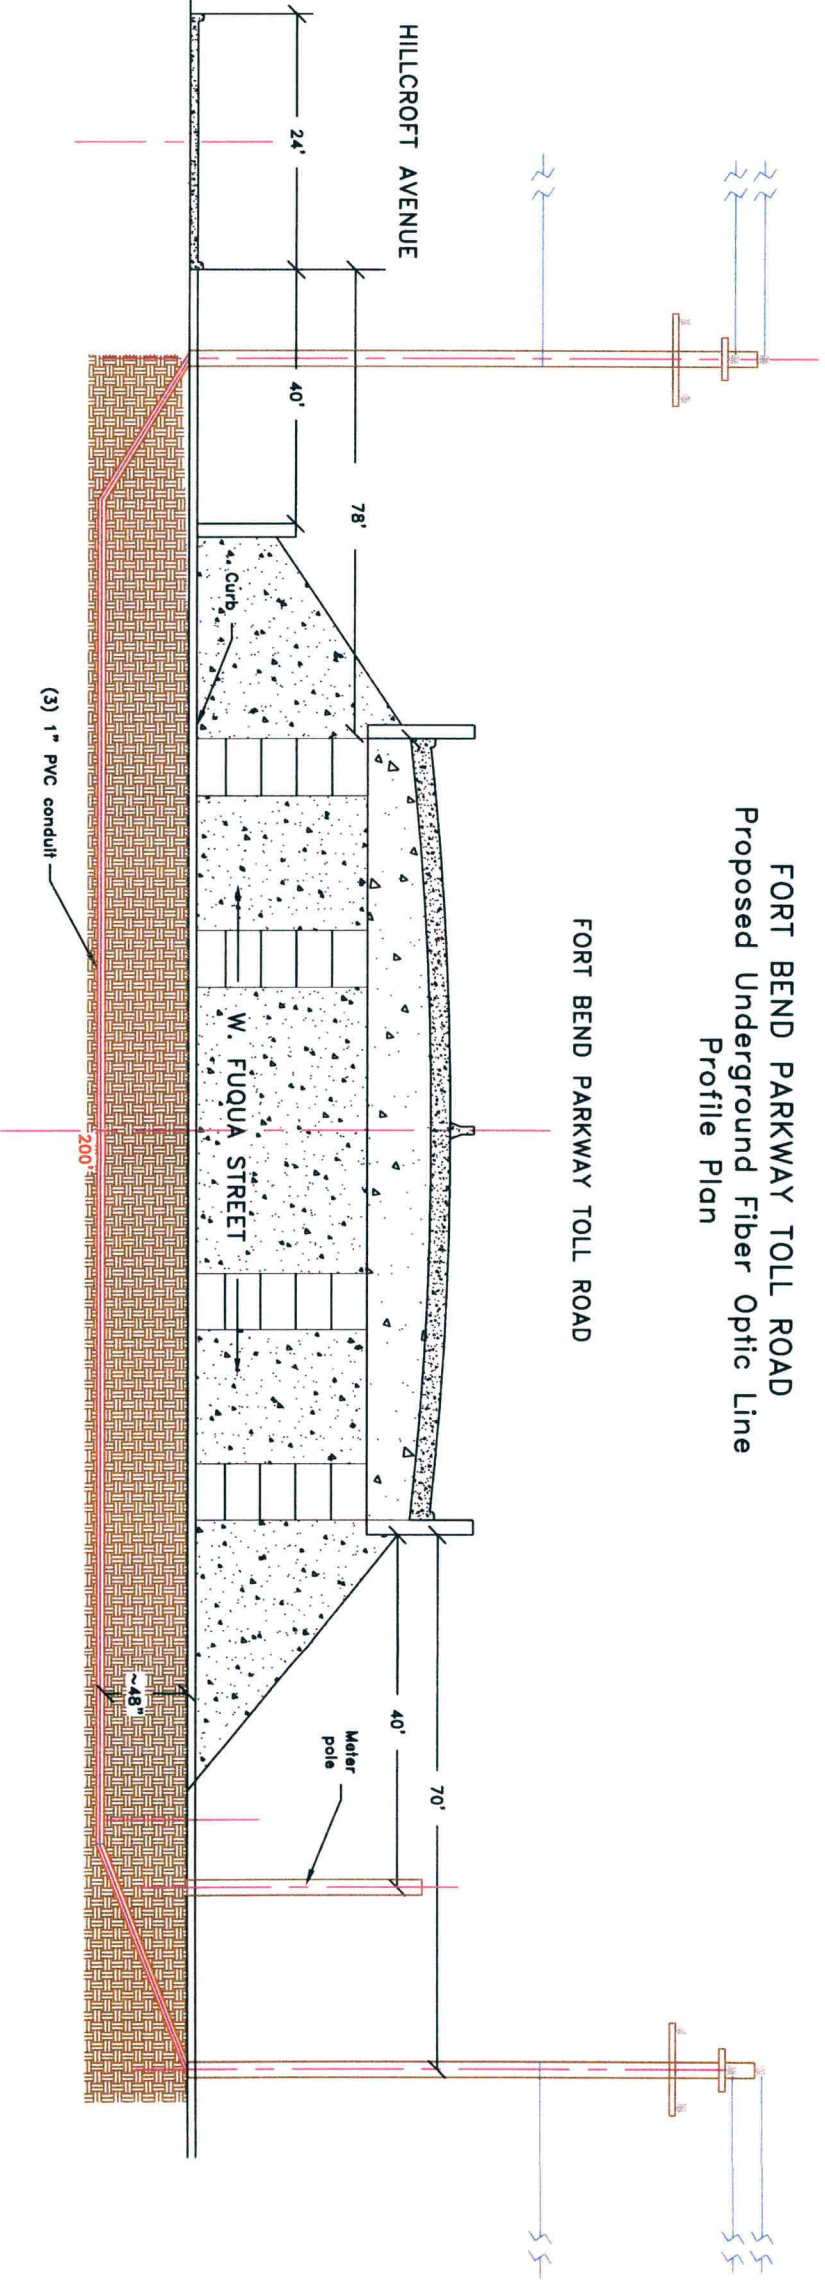

FORT BEND PARKWAY TOLL ROAD
Proposed Underground Fiber Optic Line
Profile Plan

Approved By:


Symbol	Description	Symbol	Description
	Phonoscope (3) 1" PVC Conduit encasing fiber optic cable underground @ a min. depth of 60" below existing grade		



Drawn By:	Harrell Taylor	Scale:	N.T.S.	Date:	01/23/2012
-----------	----------------	--------	--------	-------	------------

JOB# 1211-907 PLP	
Notice of Proposed Utility Installation	
Proposed Underground Wireline Construction	
Profile Plan	
2 of 4	W. O.# 52241

- General:
- 1) Phonoscope fiber located @ West Fuqua St. between Hillcroft Ave and Applebridge Drive.
 - 2) Fiber optic cable located at a min. depth of 48" below existing ground.
 - 3) All information current as of Oct of 2010 on proposed Phonoscope, Ltd. Fiber Optic Cable.

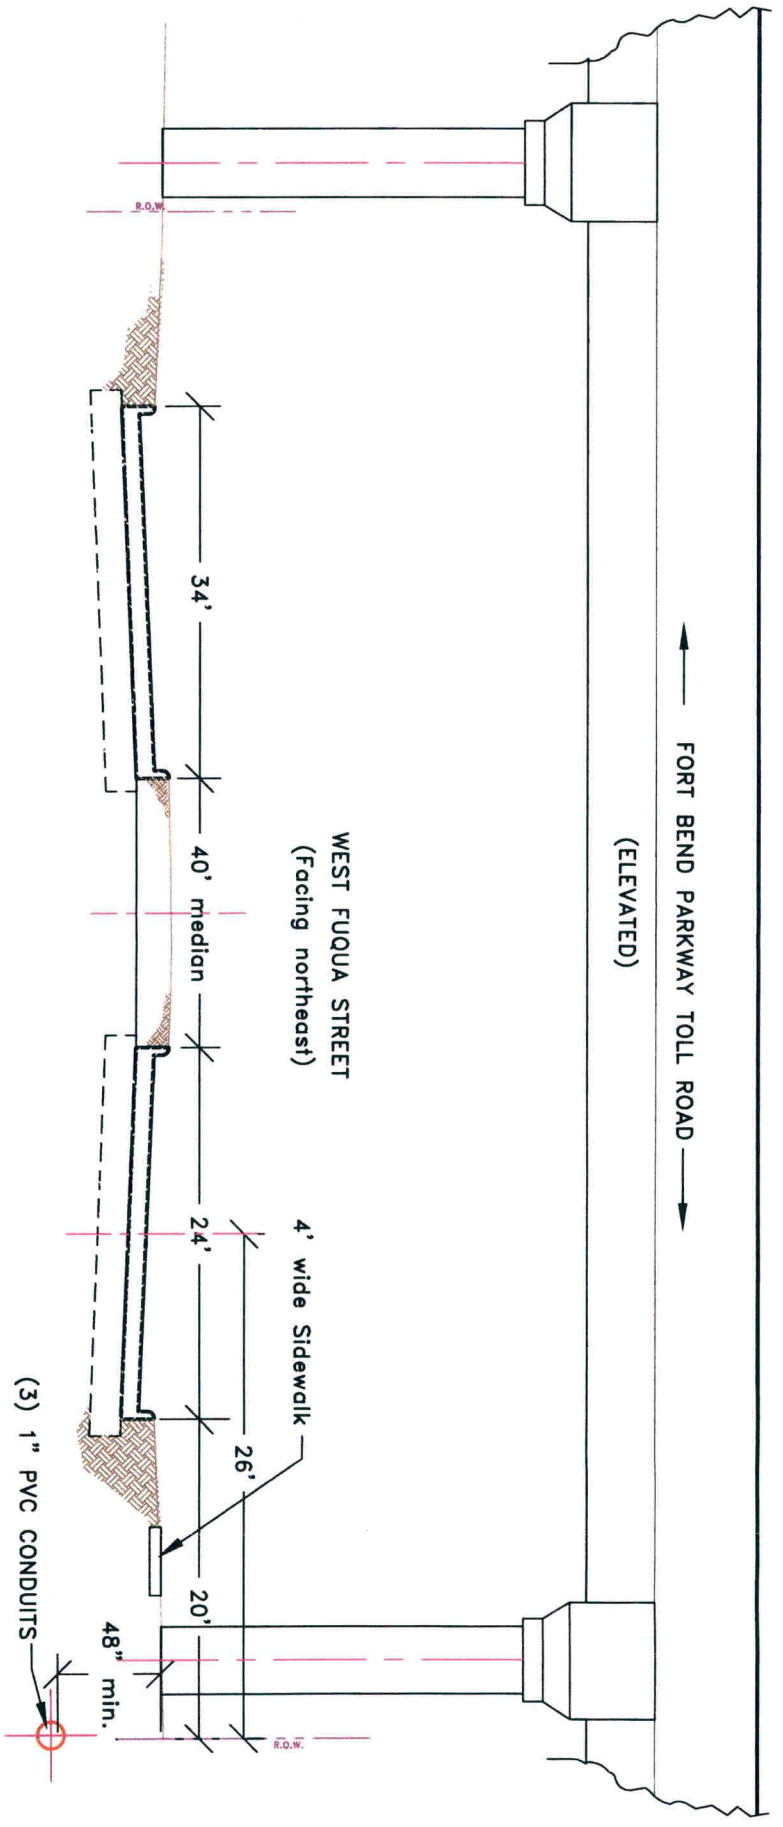


Approved By:

Symbol	Description	Symbol	Description
—	Phonoscope (3) 1" PVC Conduit encasing fiber optic		
●	cable underground @ a min. depth of 60" below existing grade		

Drawn By: Harrell Taylor	Scale: N.T.S.	Date: 01/23/2012	JOB# 1211-907 PLP
			Notice of Proposed Utility Installation
PHONOSCOPE			Proposed Underground Wireline Construction
Key Map # 570 Z			Profile Plan
Confidential and Proprietary			3 of 4
			W. O. # 52241

No Traffic Obstruction

General Notes:
 1) Contractor will need to use parking lane or side of street for equipment, but shall not obstruct flow of traffic or close street without proper notice submitted to the Fort Bend County Engineers for review and approval.

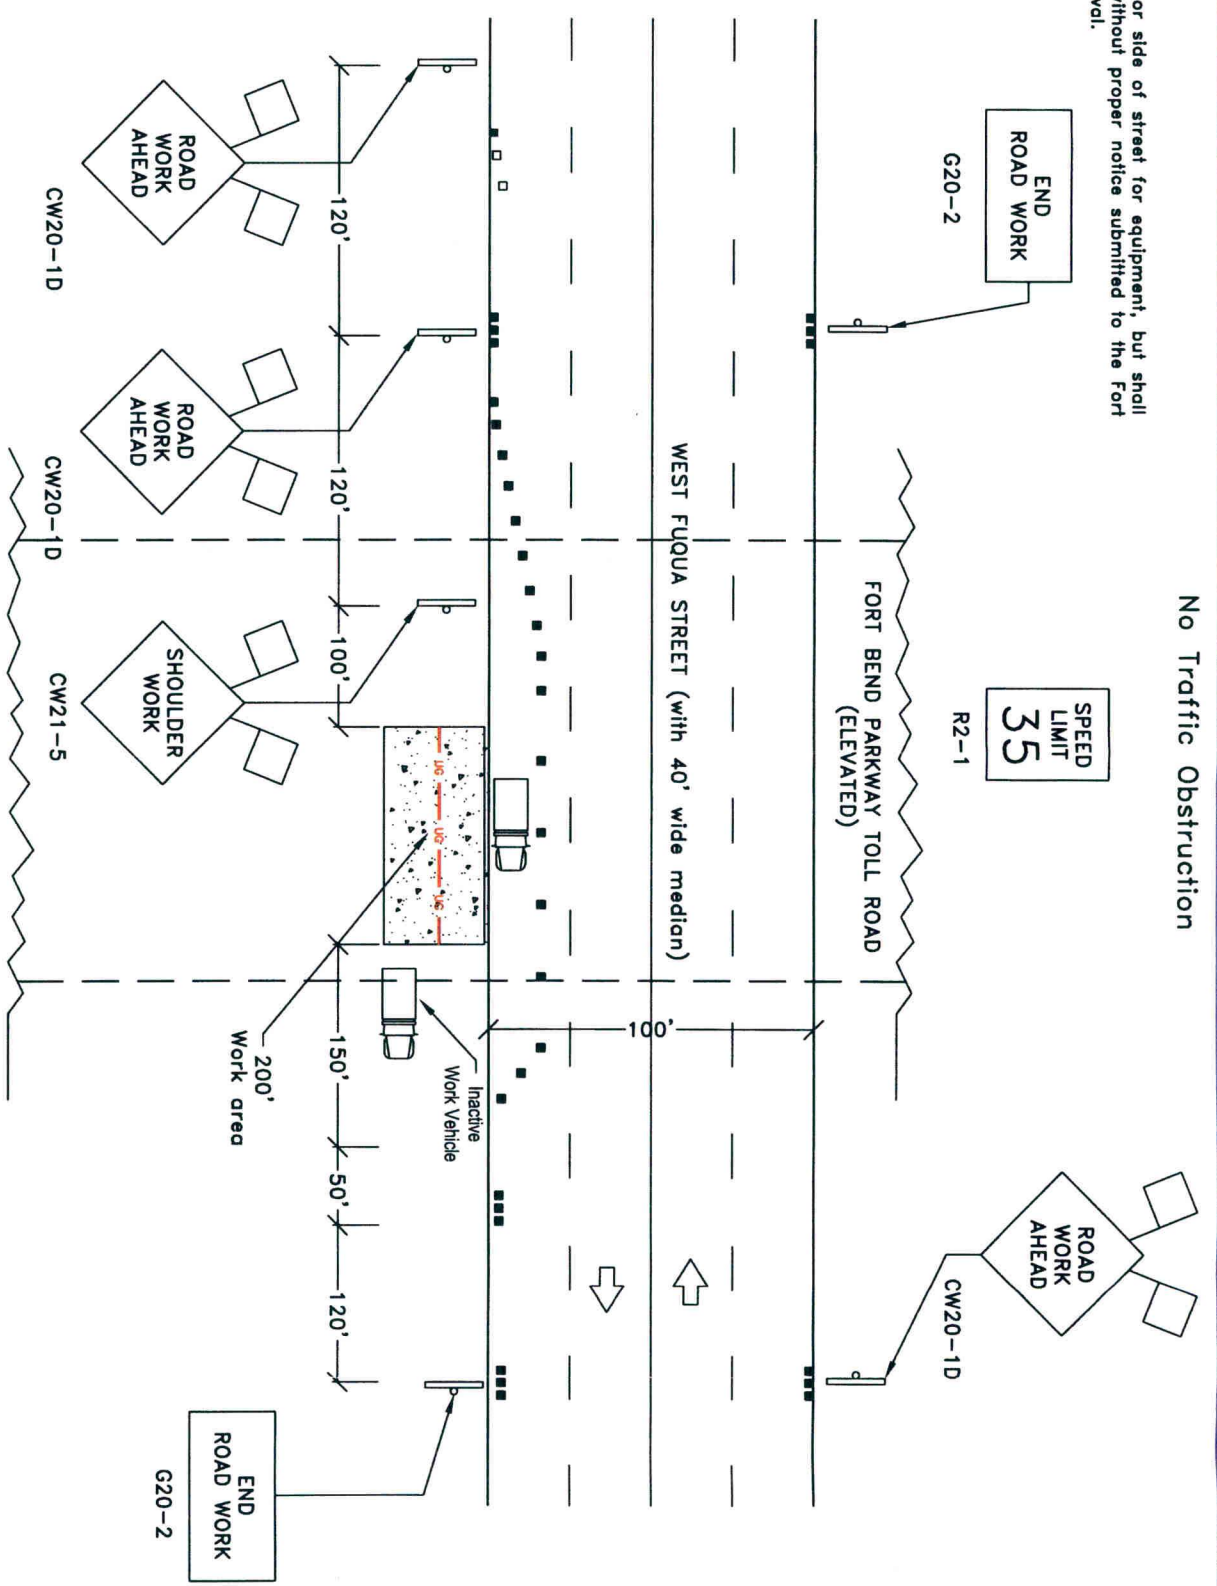

Approved By:

Symbol	Description	Revisions	Drawn By:	Scale:	Date:
			Harrell Taylor	N.T.S.	01/24/2012
<p>JOB# 1211-907 PLP</p> <p>Notice of Proposed Utility Installation Proposed Underground Wireline Installation Typical Traffic Control Plan</p>					
<p>4 of 4</p>					

Confidential and Proprietary

