

REVIEW BY FORT BEND COUNTY COMMISSIONERS COURT

On this 14 day of FEBRUARY, 2012, before the Fort Bend Commissioners Court came on to be heard and reviewed the accompanying notice of CONSOLIDATED COMMUNICATIONS

Job Location BELLAIRE BOULEVARD

Dated 02/07/12 BOND NO. 104326319 Permit No. 84098

to make use of certain Fort Bend County property subject to, "A Revised Order Regulating the Laying, Construction, Maintenance, and Repair of Buried Cables, Conduits, and Pole Lines, In, Under, Across or Along Roads, Streets, Highways, and Drainage Ditches in Fort Bend County, Texas, Under the Jurisdiction of the Commissioners Court of Fort Bend County, Texas," as passed by the Commissioners Court of Fort Bend County, Texas, date the 3rd day of August, 1987, recorded in Volume _____ of the Minutes of the Commissioners Court of Fort Bend County, Texas, to the extent that such order is not inconsistent with Article 1436a, Vernon's Texas Civil Statues. Upon Motion of Commissioner WENZERS, seconded by Commissioner PATTERSON, duly put and carried, it is ORDERED, ADJUGED AND DECREED that said notice of said above purpose is hereby acknowledged by the Commissioners Court of Fort Bend County, Texas, and that said notice be placed on record according to the regulation order thereof.

Notes:

- 1. Evidence of review by the Commissioners Court must be kept on the job site and failure to do so constitutes grounds for job shutdown.
- 2. Written notices are required:
 - a. 48 hours in advance of construction start up, and
 - b. When construction is completed and ready for final inspection

Mail notices to: Permit Administrator
Fort Bend County Engineering
P.O. Box 1449
Rosenberg, Texas 77471
281-633-7500

- 3. This permit expires one (1) year from date of permit if construction has not commenced.

By [Signature]
County Engineer

By N/A
Drainage District Engineer/Manager

Presented to Commissioners Court and approved.
Recorded in Volume 2-14-12
Minutes of Commissioners Court.

Clerk of Commissioners Court
By [Signature]
Deputy

**NOTICE OF PROPOSED CABLE, CONDUIT AND/OR POLE LINE ACTIVITY
IN, UNDER, ACROSS OR ALONG ROADS, STREETS, HIGHWAYS AND DRAINAGE DITCHES
IN FORT BEND COUNTY**

APPLICANT'S JOB NO. _____
 PERMIT No. 84098 PCT. No. 3
 BOND No. 104326319

Formal notice is hereby given that CONSOLIDATED COMMUNICATIONS proposes to lay, construct, maintain and/or repair cable, conduit and/or pole line, in, under, across, or along roads, streets, highways and drainage ditches in Fort Bend County, as follows:

In, Under, or Across Roads and/or Drainage Ditches

Road or Ditch Name	Distance & Direction From Nearest Intersection	Length of Crossing	Type of Construction			
			Bored	Jacked	Driven	Cased

Along Roads and/or Drainage Ditches

Road or Ditch Name	Distance & Direction From Nearest Intersection	To	Distance
BELLAIRE BLVD	HWY 99 AND BELLAIRE BLVD	1630' W	1630'

CONSOLIDATED COMM. PROPOSES TO **General Description** Place A FIBER OPTIC LINE
ALONG BELLAIRE BLVD. PLEASE SEE ATTACHED DRAWINGS.

The Location and description of the proposed installation and appurtenances is more fully shown on the attached detail drawings. The laying, construction, maintenance and/or repair of the proposed installation shall be subject to "A Revised Order Regulating the Laying, Construction, Maintenance and/or Repair of Cables, Conduits, and/or Pole Lines, In, Under, Across, or Along Roads, Streets, Highways and Drainage Ditches in Fort Bend County, Texas, Under the Jurisdiction of the Commissioners Court of Fort Bend County, Texas," as passed by Commissioners Court of Fort Bend County, Texas, dated the 3rd. day of August, 1987, recorded in Volume 639 of the Minutes of the Commissioners Court of Fort Bend County, Texas.

- Written notices are required: 1) 48 hours in advance of start of construction and
 2) when construction is complete and ready for final inspection.

Mail to: Permit Administrator/Fort Bend County Engineering
 P.O. Box 1449, Rosenberg, TX 77471.


Violation of requirements shall constitute grounds for job shut down.

Does project comply with Fort Bend County Outdoor Lighting Ordinance?

Yes ()

No ()

COMPANY NAME: CONSOLIDATED COMMUNICATIONS
 AGENT and/or OWNER
David Hove
 (Signature)
 NAME & TITLE DAVID HOVE ENGINEER
 (Please Print)
 DATE 1-26-2011
 ADDRESS 24403 ROESNER RD
 (Street/P.O. Box)
KATY TX 77434
 City State Zip
 TELEPHONE NO: 281-960-0612
 (accessible 24 hrs/day, 7 days/week)

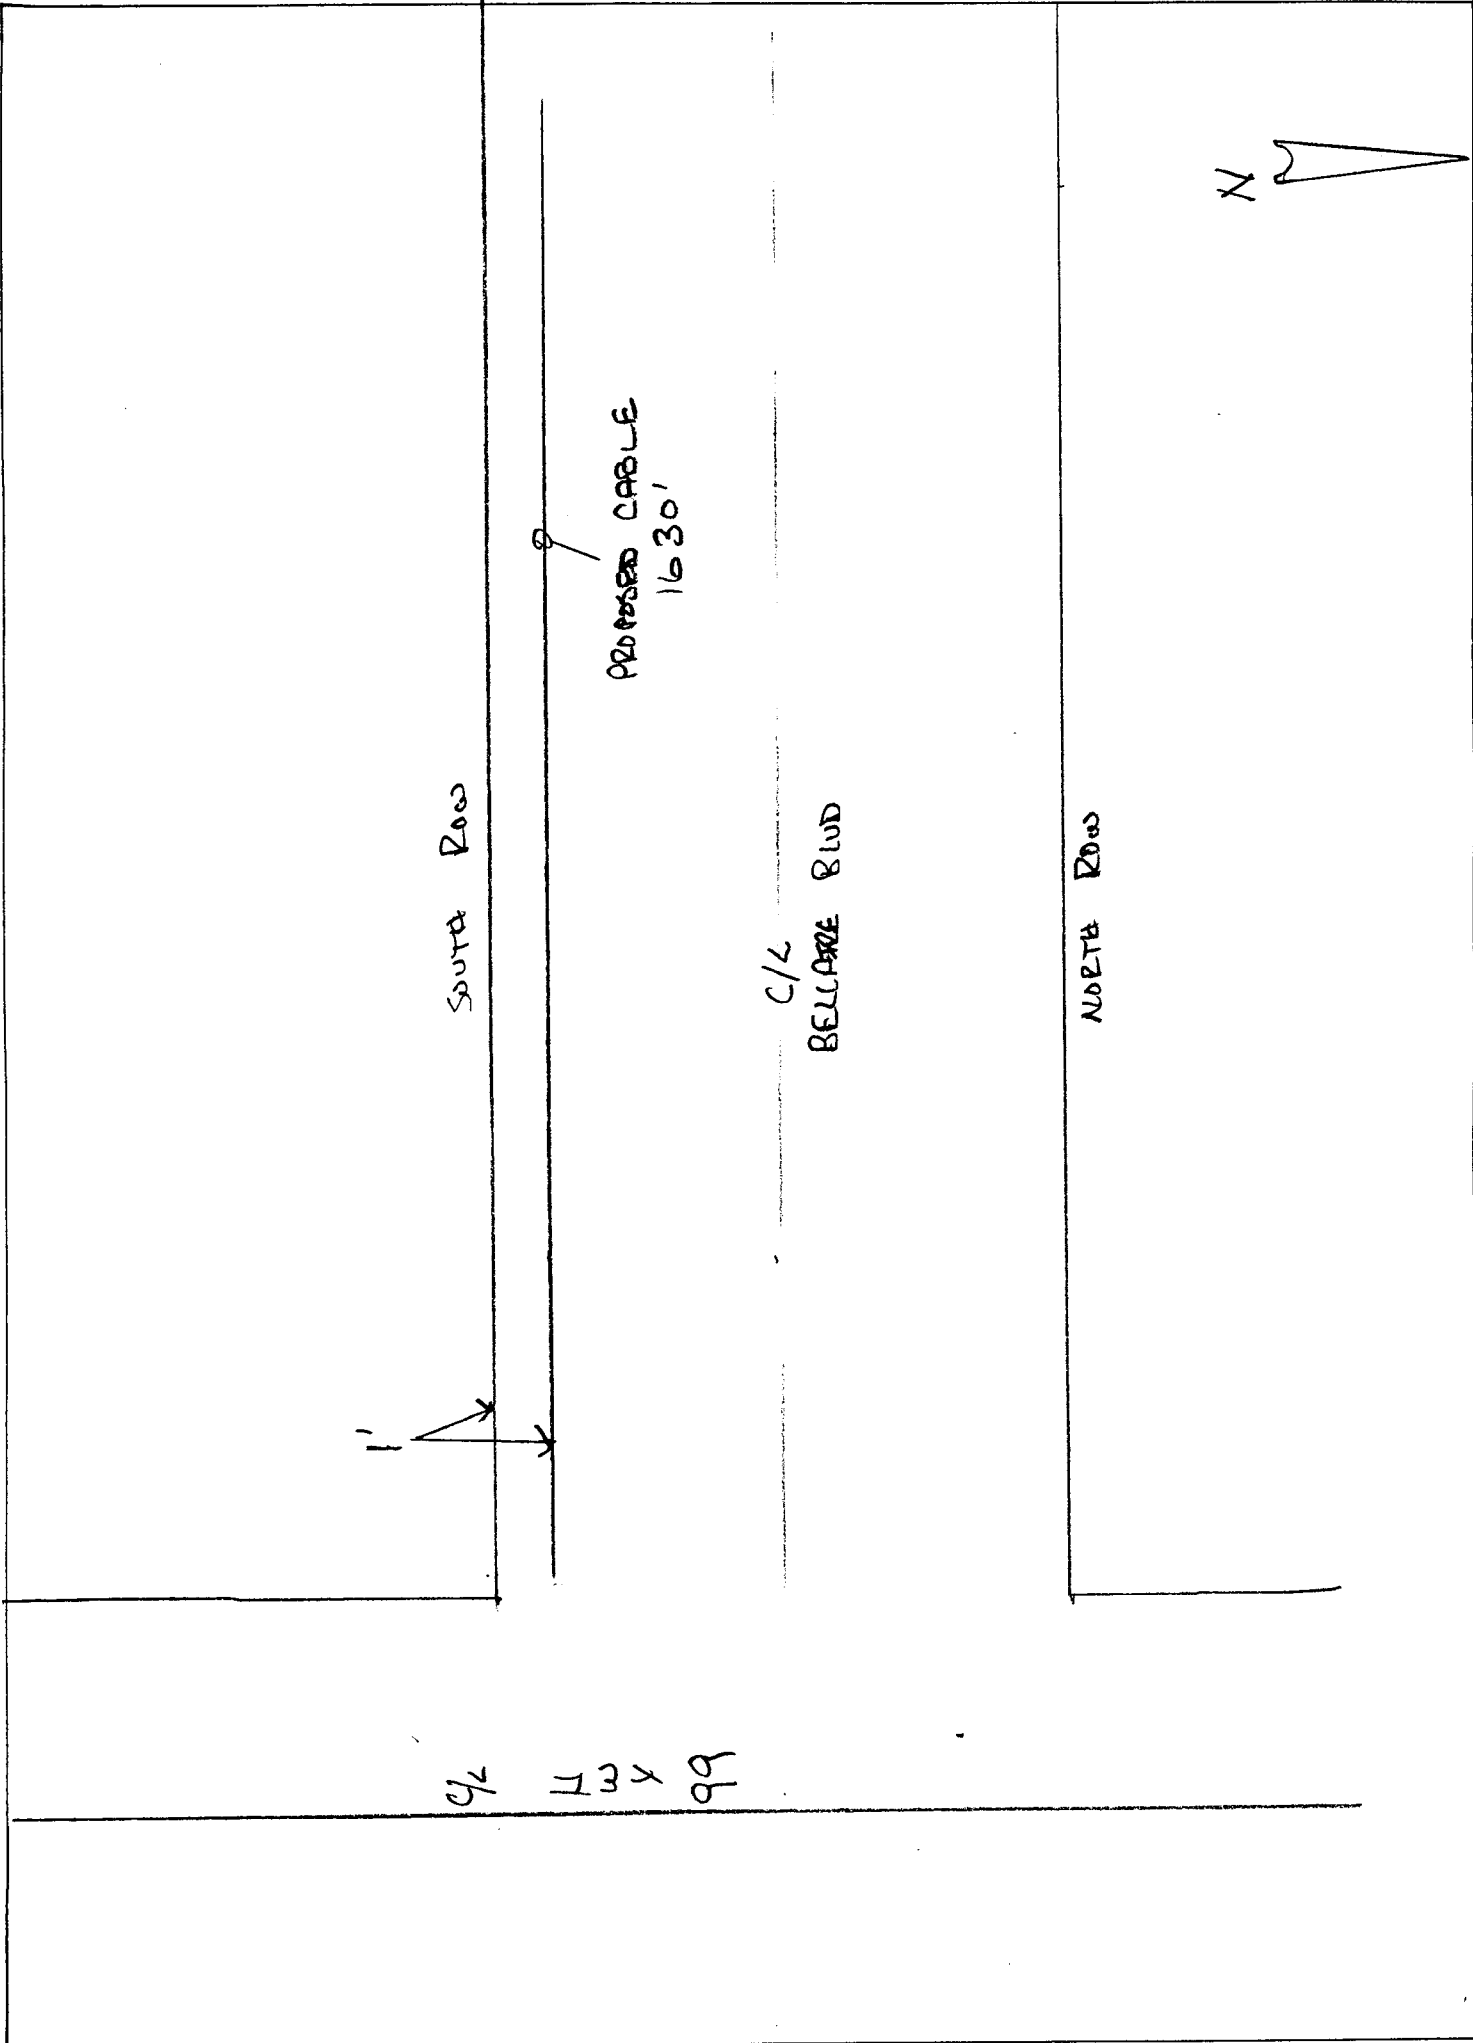


C/2 434 99

TITLE

SCALE NTS
 DRAWN BY DAVID HOVE
 DATE 1-26-2012

EXCHANGE WADDELL
 COUNTY FT BEND

FORT BEND TELEPHONE CO.
 24403 ROESNER RD.
 KATY, TEXAS 77494
 ENGINEERING DEPARTMENT

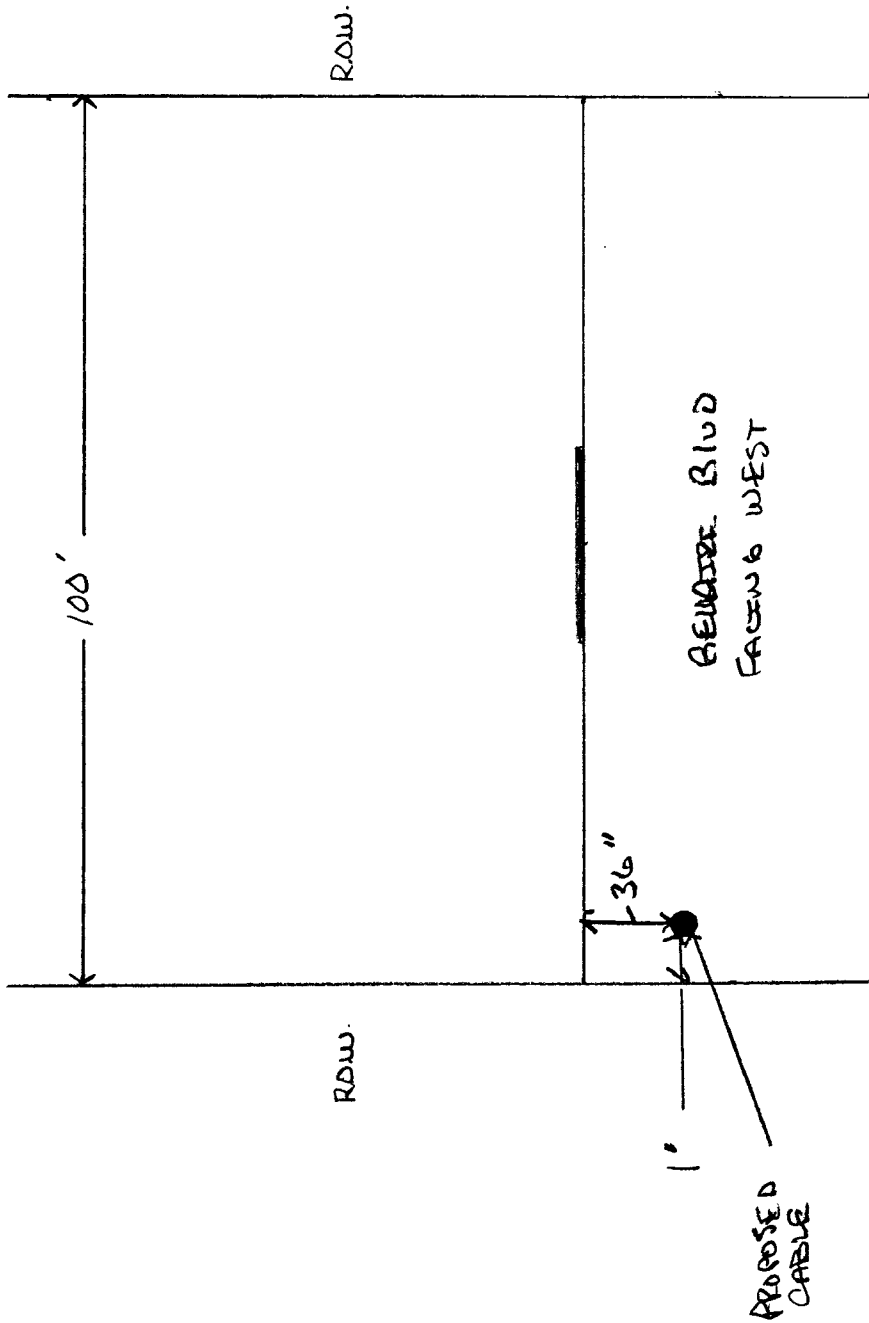

TITLE

SCALE NTS

DRAWN BY DAVID HOVE


DATE 1-26-2012

EXCHANGE WADDELL

COUNTY FT BEND

FORT BEND TELEPHONE CO.
 24403 ROESNER RD.
 KATY, TEXAS 77494
 ENGINEERING DEPARTMENT

SEE 485 MAP

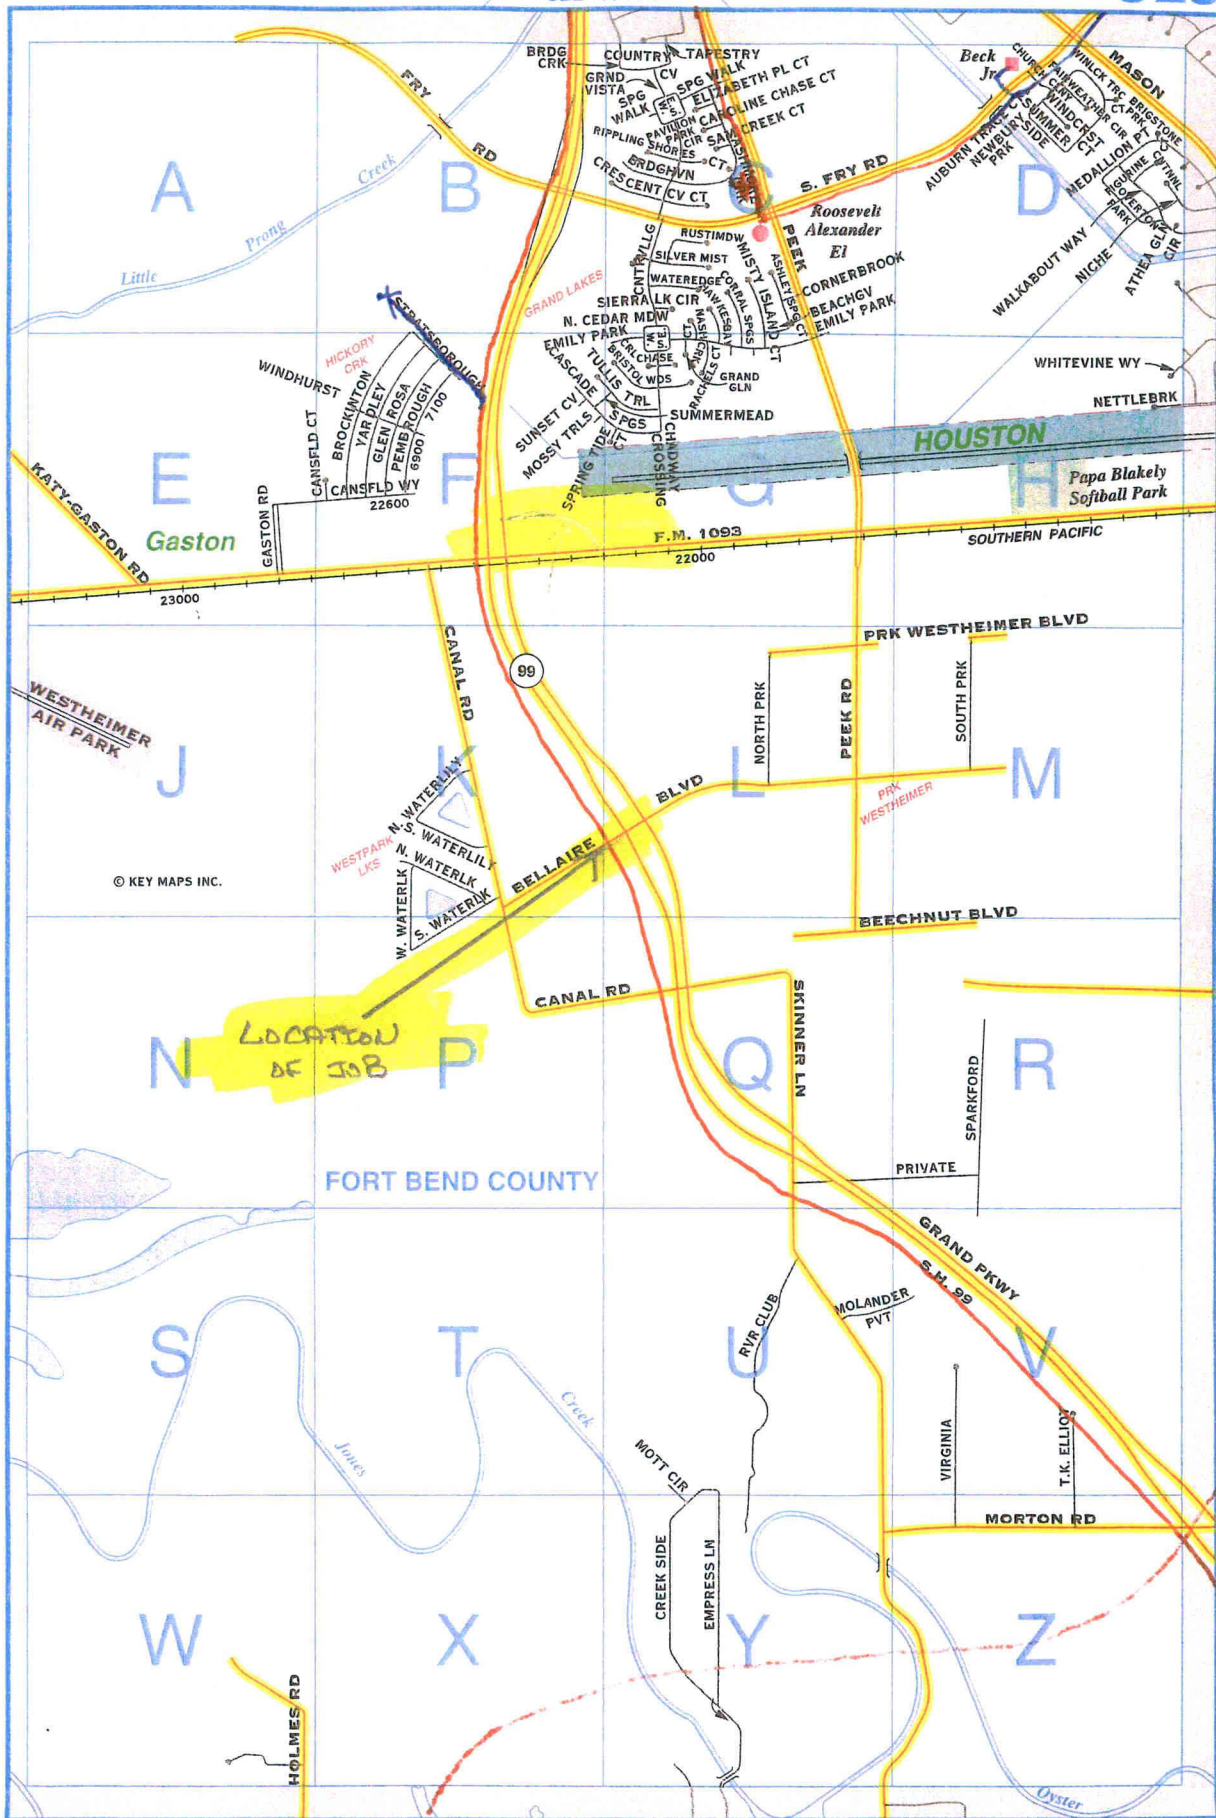

© KEY MAPS INC.

FORT BEND COUNTY

0 1/4 1/2 3/4 1 Mile

SEE 565 MAP

© KEY MAPS INC.

SEE 526 MAP