

REVIEW BY FORT BEND COUNTY COMMISSIONERS COURT

On this 28 day of FEBRUARY, 2012, before the Fort Bend Commissioners Court came on to be heard and reviewed the accompanying notice of PHONOSCOPE, LLC

Job Location COMMERCIAL CENTER BOULEVARD

Dated 02/08/12 BOND NO. 103827669 Permit No. 84103

to make use of certain Fort Bend County property subject to, "A Revised Order Regulating the Laying, Construction, Maintenance, and Repair of Buried Cables, Conduits, and Pole Lines, In, Under, Across or Along Roads, Streets, Highways, and Drainage Ditches in Fort Bend County, Texas, Under the Jurisdiction of the Commissioners Court of Fort Bend County, Texas," as passed by the Commissioners Court of Fort Bend County, Texas, date the 3rd day of August, 1987, recorded in Volume _____ of the Minutes of the Commissioners Court of Fort Bend County, Texas, to the extent that such order is not inconsistent with Article 1436a, Vernon's Texas Civil Statues. Upon Motion of Commissioner Meyers, seconded by Commissioner Frestaga, duly put and carried, it is ORDERED, ADJUGED AND DECREED that said notice of said above purpose is hereby acknowledged by the Commissioners Court of Fort Bend County, Texas, and that said notice be placed on record according to the regulation order thereof.

Notes:

- 1. Evidence of review by the Commissioners Court must be kept on the job site and failure to do so constitutes grounds for job shutdown.
- 2. Written notices are required:
 - a. 48 hours in advance of construction start up, and
 - b. When construction is completed and ready for final inspection

Mail notices to: Permit Administrator
Fort Bend County Engineering
P.O. Box 1449
Rosenberg, Texas 77471
281-633-7500

- 3. This permit expires one (1) year from date of permit if construction has not commenced.

By [Signature]
County Engineer

By _____
Drainage District Engineer/Manager

Presented to Commissioners Court and approved.
Recorded in Volume 2-28-12
Minutes of Commissioners Court.

Clerk of Commissioners Court
By [Signature]
Deputy

**NOTICE OF PROPOSED CABLE, CONDUIT AND/OR POLE LINE ACTIVITY
IN, UNDER, ACROSS OR ALONG ROADS, STREETS, HIGHWAYS AND DRAINAGE DITCHES
IN FORT BEND COUNTY**

APPLICANT'S JOB NO. 1211 - 920
 PERMIT No. 84103 PCT. No. 3
 BOND No. 103827669

Formal notice is hereby given that Phonoscope LLC
 proposes to lay, construct, maintain and/or repair cable, conduit and/or pole line, in, under,
 across, or along roads, streets, highways and drainage ditches in Fort Bend County, as follows:

In, Under, or Across Roads and/or Drainage Ditches

Road or Ditch Name	Distance & Direction From Nearest Intersection	Length of Crossing	Type of Construction			
			Bored:	Jacked:	Driven:	Cased

Along Roads and/or Drainage Ditches

Road or Ditch Name	Distance & Direction From Nearest Intersection	To	Distance
Commercial Center Blvd	110' NE of Linco Village Center Blvd		1256'

General Description

Propose to Bore and Install Conduit and Fiber Optic Cable 1256'

The Location and description of the proposed installation and appurtenances is more fully shown on the attached detail drawings. The laying, construction, maintenance and/or repair of the proposed installation shall be subject to "A Revised Order Regulating the Laying, Construction, Maintenance and/or Repair of Cables, Conduits, and/or Pole Lines, In, Under, Across, or Along Roads, Streets, Highways and Drainage Ditches in Fort Bend County, Texas, Under the Jurisdiction of the Commissioners Court of Fort Bend County, Texas," as passed by Commissioners Court of Fort Bend County, Texas, dated the 3rd. day of August, 1987, recorded in Volume 639 of the Minutes of the Commissioners Court of Fort Bend County, Texas.

Written notices are required: 1) 48 hours in advance of start of construction and
 2) when construction is complete and ready for final inspection.

Mail to: Permit Administrator/Fort Bend County Engineering
 P.O. Box 1449, Rosenberg, TX 77471.

Violation of requirements shall constitute grounds for job shut down.

COMPANY NAME: Phonoscope LLC
AGENT and/or OWNER

Patricia Eilenfeldt
(Signature)

NAME & TITLE Patricia Eilenfeldt/Autocad Draftsman
(Please Print)


DATE 2-6-2012

ADDRESS 6105 Westline Dr
(Street/P.O. Box)

Houston TX 77036
City State Zip

TELEPHONE NO: 713-272-4600
(accessible 24 hrs/day, 7 days/week)

Does project comply with Fort Bend County Outdoor Lighting Ordinance?
Yes ()
No ()

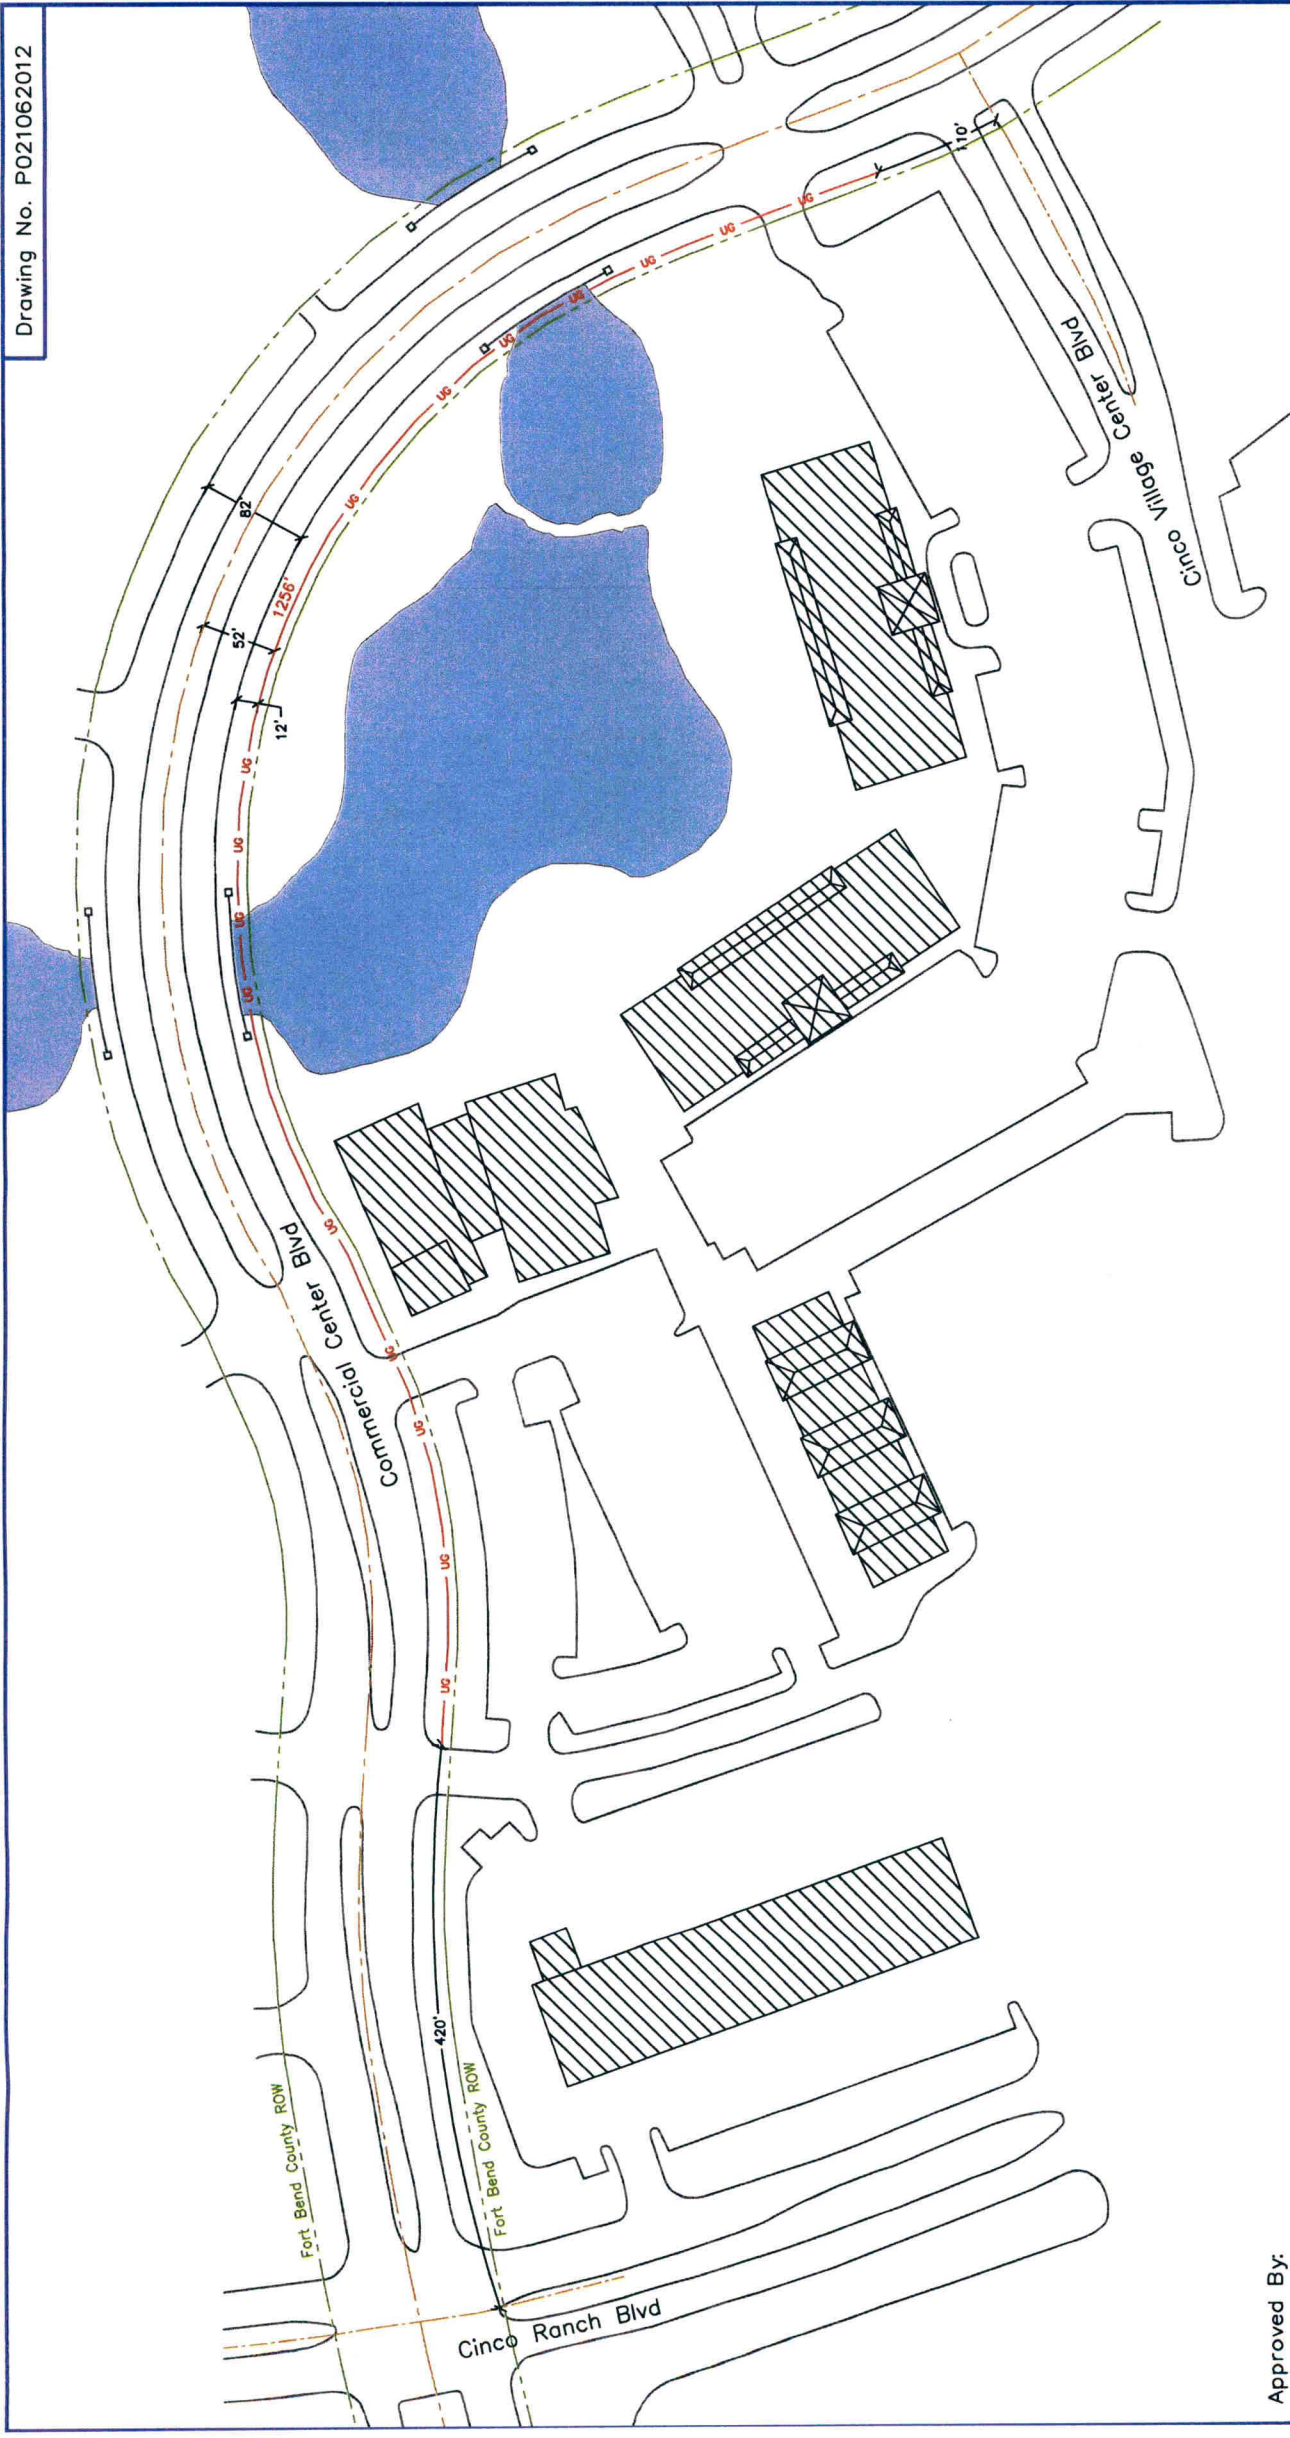

Approved By:

Symbol	Description	Revisions
UG	(3) 1" PVC Conduit Encasing Fiber Optic Cable Underground	

Drawn By: Pat Eilenfeldt
 Date: 02/06/2012
 Scale: N.T.S.



JOB# 1211-920

Notice of Proposed Utility Installation
 Proposed Underground Wireline Installation
 Site Plan
 1 of 3
 W. O.# 52367




Key Map: 485P.T

Confidential and Proprietary

General Notes:

- 1) Surface to be restored to its original condition in compliance with Fort Bend County Standards.
- 2) Traffic Control Plan (1-1c) standards to be used as noted on page 3.

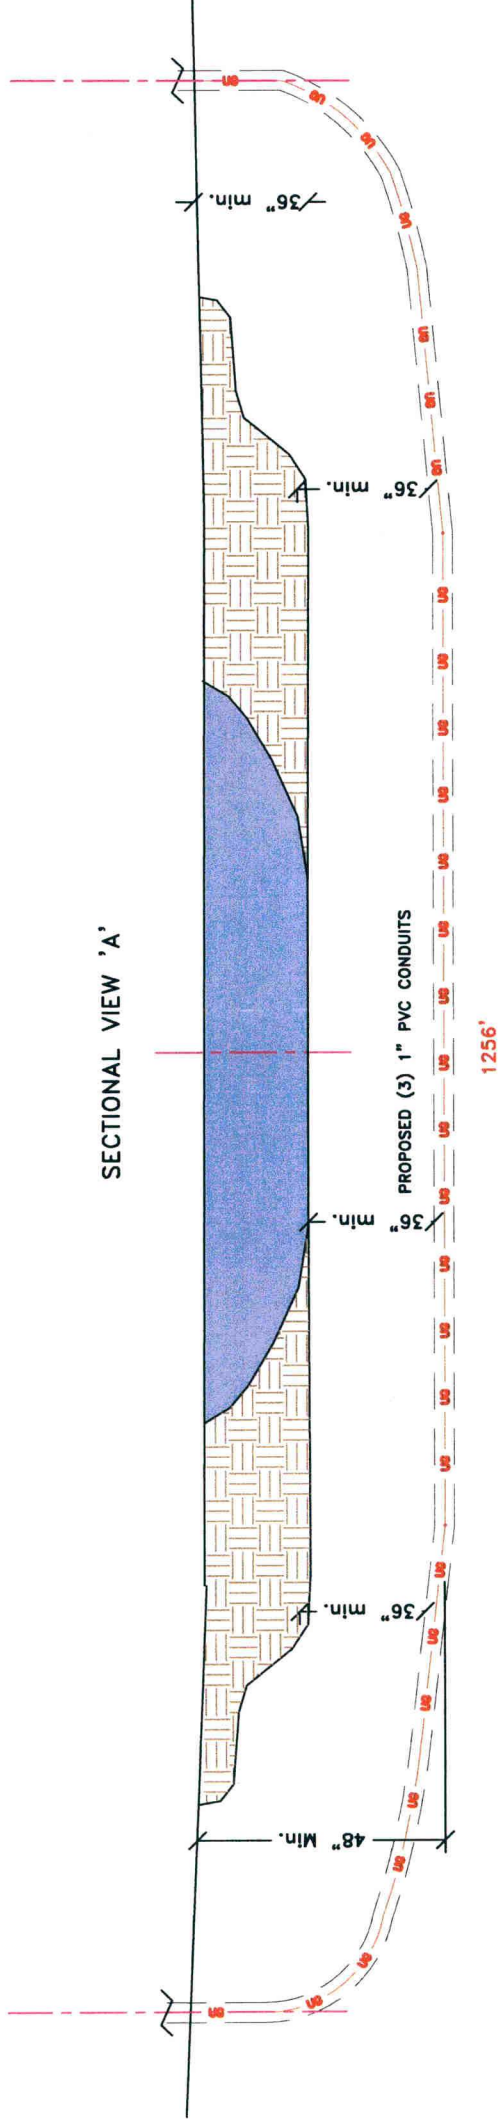

Approved By:

Symbol	Description
— U6 —	(3) 1" PVC conduits encasing fiber optic cable @ a depth of 48" below

Revisions

Drawn By: Pat Eilenfeldt
 Date: 02/06/2012
 Scale: N.T.S.


 PHONOSCOPE

Key Map: 485P.T

Confidential and Proprietary

