

REVIEW BY FORT BEND COUNTY COMMISSIONERS COURT

On this 28 day of FEBRUARY, 2012, before the Fort Bend Commissioners Court came on to be heard and reviewed the accompanying notice of CENTERPOINT ENTEX

Job Location PECAN CREEK DRIVE, WOLNY LANE

Dated 02/15/12 BOND NO. 22-022-417 Permit No. 84107

to make use of certain Fort Bend County property subject to, "A Revised Order Regulating the Laying, Construction, Maintenance, and Repair of Buried Cables, Conduits, and Pole Lines, In, Under, Across or Along Roads, Streets, Highways, and Drainage Ditches in Fort Bend County, Texas, Under the Jurisdiction of the Commissioners Court of Fort Bend County, Texas," as passed by the Commissioners Court of Fort Bend County, Texas, date the 3rd day of August, 1987, recorded in Volume _____ of the Minutes of the Commissioners Court of Fort Bend County, Texas, to the extent that such order is not inconsistent with Article 1436a, Vernon's Texas Civil Statues. Upon Motion of Commissioner Meyers, seconded by Commissioner Prostace, duly put and carried, it is ORDERED, ADJUGED AND DECREED that said notice of said above purpose is hereby acknowledged by the Commissioners Court of Fort Bend County, Texas, and that said notice be placed on record according to the regulation order thereof.

Notes:

1. Evidence of review by the Commissioners Court must be kept on the job site and failure to do so constitutes grounds for job shutdown.
2. Written notices are required:
 - a. 48 hours in advance of construction start up, and
 - b. When construction is completed and ready for final inspection

Mail notices to: Permit Administrator
Fort Bend County Engineering
P.O. Box 1449
Rosenberg, Texas 77471
281-633-7500

3. This permit expires one (1) year from date of permit if construction has not commenced.

By [Signature]
County Engineer

By N/A
Drainage District Engineer/Manager

Presented to Commissioners Court and approved.
Recorded in Volume 2-28-12
Minutes of Commissioners Court.

Clerk of Commissioners Court
By [Signature]
Deputy

COUNTY OF FORT BEND

Engineering Department

P.O. BOX 1449
Rosenberg, Texas 77471-1449

Johnny Ortega
Permit Administrator

1124 Blume Road
Phone: (281) 341-7500

PERMIT APPLICATION REVIEW FORM FOR CABLE, CONDUIT, AND POLE LINE ACTIVITY IN FORT BEND COUNTY

PERMIT NO. 084107

The following "Notice of Proposed Cable, Conduit, and/or Pole Line activity in Fort Bend County" and accompanying attachments have been reviewed and the notice conforms to appropriate regulations set by Commissioner's Court of Fort Bend County, Texas.

- (1) Complete Application Form.
- a. Name of road, street, and/or drainage ditch affected.
- b. Vicinity map showing course of direction.
- c. Plans and specifications.

- (2) Bond:
- District Attorney, approval when applicable.
- Perpetual bond currently posted.
- No. 22-022-417
- Amount \$50,000.00
- Performance bond submitted.
- No. _____
- Amount _____
- Cashier's Check.
- No. _____
- Amount _____

- (3) Verbal permission given for emergencies, to start construction before approved in Commissioner's Court.

Precinct Engineer Acknowledgment Date _____

Precinct Commissioner Acknowledgment Date _____

- (4) _____
Drainage District Approval when applicable

We have reviewed this project and agree it meets minimum requirements.



Johnny Ortega CFM/ Permit Administrator
(REVISED 5/30/08)

02/15/2012

Date

NOTICE OF PROPOSED CABLE, CONDUIT AND / OR POLE LINE ACTIVITY
IN, UNDER, ACROSS OR ALONG ROADS, STREETS, HIGHWAYS AND DRAINAGE DITCHES
IN FORT BEND COUNTY

APPLICANT'S JOB NO. WO#60778354
 PERMIT NO. 84107 PCT. NO. 3
 BOND NO. 22-000-477-3

Formal notice is hereby given that CENTERPOINT ENTEX
 proposes to lay, construct, maintain and / or repair cable, conduit, and / or pole
 line, in, under, across, or along roads, streets, highways and drainage
 ditches in Fort Bend County, as follows:

In, Under, or Across Roads, and / or Drainage Ditches

Road or Ditch Name	Distance & Direction From Nearest Intersection	Length of Crossing	Type of Construction			
			Bored:	Jacked:	Driven:	Cased
Pecan Creek	2' SN row of Wolny Ln	40'	yes			

Along Roads and / or Drainage Ditches

Road or Ditch Name	Distance & Direction From Nearest intersection	To	Distance
Pecan Creek	1271' NN FM 359	2' SN Wolny Ln	690'
Wolny Ln	West row of Pecan Creek	190' WW of Pecan Creek	190'

General Description

A 6" IP plastic natural gas main along Del Webb Blvd between River Fern Dr and Cone Flower Dr as shown on attached drawing.

The location and description of the proposed installation and appurtenances is more fully shown on the attached detail drawings. The laying, construction, maintenance and / or repair of the proposed installation shall be subject to "A Revised Order Regulating the Laying, Construction, Maintenance and / or Repair of Cables, Conduits, and / or Pole Lines, In, Under, Across, or Along Roads, Streets, Highways and Drainage Ditches in Fort Bend County, Texas, Under the Jurisdiction of the Commissioners Court of Fort Bend County, Texas," as passed by Commissioners Court of Fort Bend County, Texas, dated the 3rd. day of August, 1987, recorded in Volume 639 of the Minutes of the Commissioners Court of Fort Bend County, Texas.

To serve: 6117 Wolny Ln (residential customer)

Written notices are required: 1) 48 hours in advance of start of construction and 2) when construction is complete and ready for final inspection.

Mail To: Permit Administrator / Fort Bend County Engineering
 P. O. Box 1449, Rosenberg, Texas 77471

Violation of requirements shall constitute grounds for job shut down.


COMPANY NAME: CenterPoint Entex
 AGENT and / or OWNER
Ravinder Duggal
 (Signature)

NAME & TITLE: RAVINDER DUGGAL
Advanced Engineering Coordinator
 (Please Print)


DATE: February 6, 2012

ADDRESS: 1111 Louisiana - Ste. 1265 D
 (Street / P.O. Box)
Houston Texas 77002
 City State Zip

TELEPHONE NO: (713) 207-4621
 (Accessible 24 hrs/day, 7 days/week)

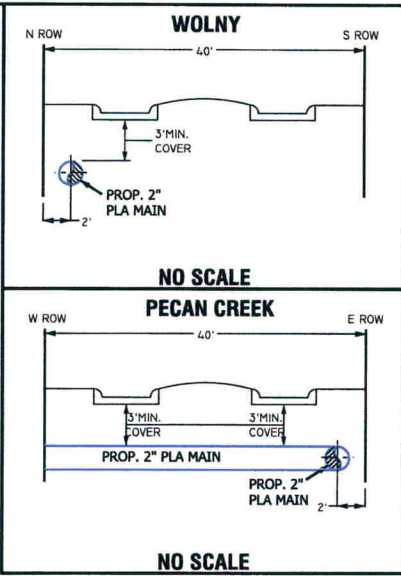

FT. BEND COUNTY PERMIT

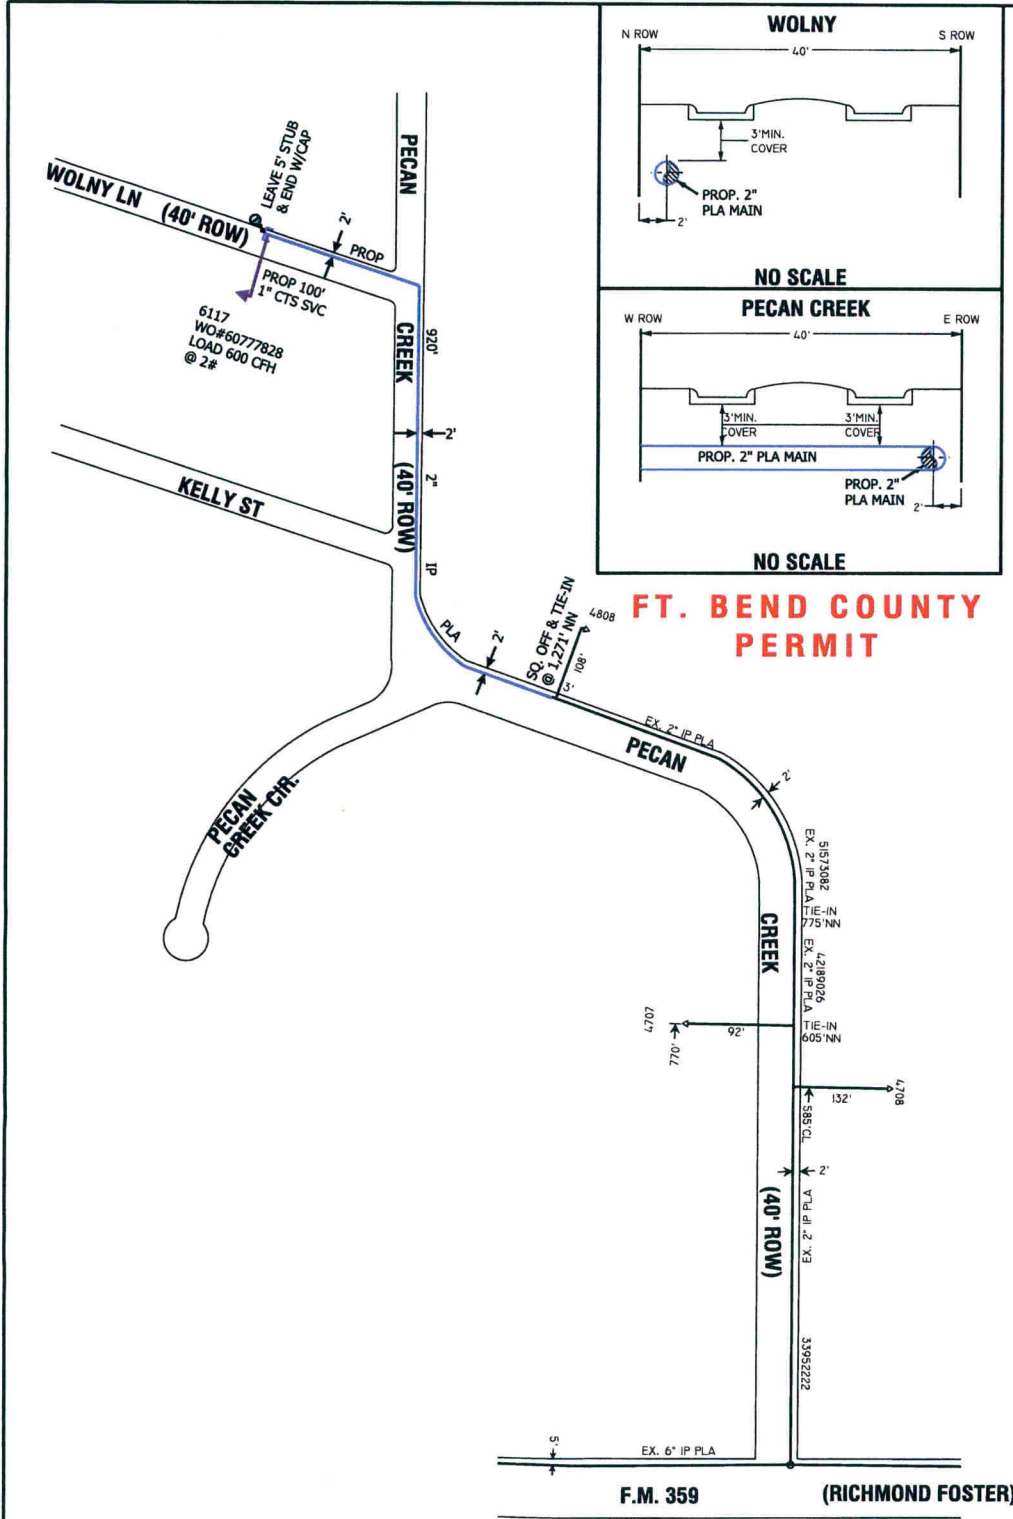

2/13/2012 9:26:01 AM N:\TEXAS COAST 2012\REVENUE\EB512063.dgn

GAS STAKING

JOB NO: _____ BY: _____ DATE: _____
 ESMTS. DED. BY: _____ ESMT. DOCUMENTS: _____
 MONUMENTATION FND.: _____ PLAT DIST. CHK.=D: _____
 ESMTS. NEEDED AT: _____
 NON-STD. STAKING: _____ REASON: _____

LOT NUMBER CHART

MATERIAL NUMBER	SECTION	MAIN	FOOTAGE	PIPE CAT.	LOT NUMBER	FUSION METHOD
	A					EF BF SF SDL MECH
	B					EF BF SF SDL MECH
	C					EF BF SF SDL MECH
	D					EF BF SF SDL MECH
	E					EF BF SF SDL MECH
	F					EF BF SF SDL MECH
	G					EF BF SF SDL MECH
	ALL					EF BF SF SDL MECH

LEGEND AND NOTES

- EXIST. MAIN** 920'
- PROP. 2" PLA** 100'
W.O. #60778354
- PROP. 1" CTS SVC** 100'
W.O. #60777828
- PROP. 5# ANODE** Q
- TEST PRESSURE 100 PSIG
- GENERAL NOTES:**
 CRITERIA TO BE USED FOR TRACER WIRE SELECTION WHEN INSTALLING PLASTIC GAS LINES
 1- USE #14 TRACER WIRE FOR ALL RESIDENTIAL SERVICE LINES.
 2- USE #14 TRACER WIRE FOR SHORT BORES UP TO 300' AND ALL OTHER NON-BORE INSTALLATIONS.
 3- USE #10 TRACER WIRE WITH ALL BORES LONGER THAN 300'.
 4- USE #8 TRACER WIRE AS NEEDED FOR LARGE BAYOU CROSSINGS AND OTHER EXTRAORDINARY SITUATIONS AND COMPLEX BORES.
 INSPECTOR APPROVAL REQUIRED PRIOR TO WORK.

F:30150668 | O:30120664 | KM:564 H | LAMBERT:4351B1 | Z: | SZ:503 | TC:061 | SOG:07601

DESIGNED BY: RAYINDER DUGGAL 715-207-4621
 ESTIMATED COST: _____ CONTRIBUTION: _____
 DATE NEEDED: _____
 PURPOSE AND NECESSITY: TO SERVE 1 RESIDENTIAL LOT IN PECAN GROVE, FT BEND COUNTY, TX

RECOMMENDED BY: _____ DATE: _____
 APPROVED BY: CINDY WESTCOTT DATE: 02/07/2012

6117 WOLNY

PROPRIETARY AND CONFIDENTIAL



DRAWN BY: RUDY DIETTEL
 DATE: 02/01/2012
 SCALE: 1" = 200'
 SHEET: _____
 DWG No: **EB5-12063**

Texas Region - Houston Gas Engineering