

106+H

REVIEW BY FORT BEND COUNTY COMMISSIONERS COURT

On this 06 day of MARCH, 2012, before the Fort Bend Commissioners Court came on to be heard and reviewed the accompanying notice of KINDER MORGAN CRUDE & CONDENSATE, LLC

Job Location BIG CREEK DITCH II-B, SNAKE CREEK DITCH I-C-4, DITCH II-B-10b, DITCH VIII-D DITCH VIII B-1 - b, DITCH VIII A - 1

Dated 02/23/12 BOND NO. 022039932 Permit No. 84111

to make use of certain Fort Bend County property subject to, "A Revised Order Regulating the Laying, Construction, Maintenance, and Repair of Buried Cables, Conduits, and Pole Lines, In, Under, Across or Along Roads, Streets, Highways, and Drainage Ditches in Fort Bend County, Texas, Under the Jurisdiction of the Commissioners Court of Fort Bend County, Texas," as passed by the Commissioners Court of Fort Bend County, Texas, date the 3rd day of August, 1987, recorded in Volume _____ of the Minutes of the Commissioners Court of Fort Bend County, Texas, to the extent that such order is not inconsistent with Article 1436a, Vernon's Texas Civil Statues. Upon Motion of Commissioner Mayers, seconded by Commissioner Prestage, duly put and carried, it is ORDERED, ADJUGED AND DECREED that said notice of said above purpose is hereby acknowledged by the Commissioners Court of Fort Bend County, Texas, and that said notice be placed on record according to the regulation order thereof.

Notes:

- 1. Evidence of review by the Commissioners Court must be kept on the job site and failure to do so constitutes grounds for job shutdown.
- 2. Written notices are required:
 - a. 48 hours in advance of construction start up, and
 - b. When construction is completed and ready for final inspection

Mail notices to: Permit Administrator
Fort Bend County Engineering
P.O. Box 1449
Rosenberg, Texas 77471
281-633-7500

- 3. This permit expires one (1) year from date of permit if construction has not commenced.

By [Signature]
County Engineer

By _____
Drainage District Engineer/Manager

Presented to Commissioners Court and approved.
Recorded in Volume 3612
Minutes of Commissioners Court.

Clerk of Commissioners Court
By [Signature]
Deputy



LICENSE OR PERMIT BOND

Liberty Mutual Surety
450 Plymouth Road, Suite 400
Plymouth Meeting, PA 19462

Bond 022039932

LICENSE OR PERMIT BOND

KNOW ALL BY THESE PRESENTS, That we, Kinder Morgan Crude & Condensate LLC
500 Dallas Street, Suite 1000, Houston, TX 77002

as Principal, and the Liberty Mutual Insurance Company, a Massachusetts corporation,
as Surety, are held and firmly bound unto Fort Bend County
P.O. Box 1449, Rosenberg, TX 77471-7500, as Obligees,
in the sum of Fifty Thousand Dollars And Zero Cents

Dollars (\$ 50,000.00)

for which sum, well and truly to be paid, we bind ourselves, our heirs, executors, administrators, successors and assigns, jointly and severally, firmly by these presents.

Signed and sealed this 11th day of January, 2012.

THE CONDITION OF THIS OBLIGATION IS SUCH, That WHEREAS, the Principal has been or is about to be granted a license or permit to do business as for all work within Fort Bend County jurisdiction by the Obligees.

NOW, Therefore, if the Principal well and truly comply with applicable local ordinances, and conduct business in conformity therewith, then this obligation to be void; otherwise to remain in full force and effect.

PROVIDED, HOWEVER; 1. This bond shall continue in force:

Until, or until the date of expiration of any Continuation Certificate executed by the Surety

OR

Until canceled as herein provided.

2 This bond may be canceled by the Surety by the sending of notice in writing to the Obligees, stating when, not less than thirty days thereafter, liability hereunder shall terminate as to subsequent acts or omissions of the Principal.

Kinder Morgan Crude & Condensate LLC

Principal

By

Handwritten signature of Joseph Listengart

Joseph Listengart
Vice President

Liberty Mutual Insurance Company

By

Handwritten signature of Marc W. Boots

Marc W. Boots

Attorney-in-Fact



THIS POWER OF ATTORNEY IS NOT VALID UNLESS IT IS PRINTED ON RED BACKGROUND.

5018684

This Power of Attorney limits the acts of those named herein, and they have no authority to bind the Company except in the manner and to the extent herein stated.

LIBERTY MUTUAL INSURANCE COMPANY
BOSTON, MASSACHUSETTS
POWER OF ATTORNEY

KNOW ALL PERSONS BY THESE PRESENTS: That Liberty Mutual Insurance Company (the "Company"), a Massachusetts stock insurance company, pursuant to and by authority of the By-law and Authorization hereinafter set forth, does hereby name, constitute and appoint **MARC W. BOOTS, VICKIE LACY, SUSAN SHOEMAKE, P. T. OSBURN, RICHARD COVINGTON, MARIA D. ZUNIGA, JOY DURHAM, HEATHER NOLES, JOSEPH R. AULBERT, ALL OF THE CITY OF HOUSTON, STATE OF TEXAS**.....

, each individually if there be more than one named, its true and lawful attorney-in-fact to make, execute, seal, acknowledge and deliver, for and on its behalf as surety and as its act and deed, any and all undertakings, bonds, recognizances and other surety obligations in the penal sum not exceeding **ONE HUNDRED MILLION AND 00/100**..... **DOLLARS (\$ 100,000,000.00**.....) each, and the execution of such undertakings, bonds, recognizances and other surety obligations, in pursuance of these presents, shall be as binding upon the Company as if they had been duly signed by the president and attested by the secretary of the Company in their own proper persons.

That this power is made and executed pursuant to and by authority of the following By-law and Authorization:

ARTICLE XIII - Execution of Contracts: Section 5. Surety Bonds and Undertakings.

Any officer of the Company authorized for that purpose in writing by the chairman or the president, and subject to such limitations as the chairman or the president may prescribe, shall appoint such attorneys-in-fact, as may be necessary to act in behalf of the Company to make, execute, seal, acknowledge and deliver as surety any and all undertakings, bonds, recognizances and other surety obligations. Such attorneys-in-fact, subject to the limitations set forth in their respective powers of attorney, shall have full power to bind the Company by their signature and execution of any such instruments and to attach thereto the seal of the Company. When so executed such instruments shall be as binding as if signed by the president and attested by the secretary.

By the following instrument the chairman or the president has authorized the officer or other official named therein to appoint attorneys-in-fact:

Pursuant to Article XIII, Section 5 of the By-Laws, David M. Carey, Assistant Secretary of Liberty Mutual Insurance Company, is hereby authorized to appoint such attorneys-in-fact as may be necessary to act in behalf of the Company to make, execute, seal, acknowledge and deliver as surety any and all undertakings, bonds, recognizances and other surety obligations.

That the By-law and the Authorization set forth above are true copies thereof and are now in full force and effect.

IN WITNESS WHEREOF, this Power of Attorney has been subscribed by an authorized officer or official of the Company and the corporate seal of Liberty Mutual Insurance Company has been affixed thereto in Plymouth Meeting, Pennsylvania this day of 21st day of November, 2011.

LIBERTY MUTUAL INSURANCE COMPANY

By David M. Carey
David M. Carey, Assistant Secretary

COMMONWEALTH OF PENNSYLVANIA ss
COUNTY OF MONTGOMERY

On this 21st day of November, 2011, before me, a Notary Public, personally came David M. Carey, to me known, and acknowledged that he is an Assistant Secretary of Liberty Mutual Insurance Company; that he knows the seal of said corporation; and that he executed the above Power of Attorney and affixed the corporate seal of Liberty Mutual Insurance Company thereto with the authority and at the direction of said corporation.

IN TESTIMONY WHEREOF, I have hereunto subscribed my name and affixed my notarial seal at Plymouth Meeting, Pennsylvania, on the day and year first above written.

By Teresa Pastella
Teresa Pastella, Notary Public

CERTIFICATE

I, the undersigned, Assistant Secretary of Liberty Mutual Insurance Company, do hereby certify that the original power of attorney of which the foregoing is a full, true and correct copy, is in full force and effect on the date of this certificate; and I do further certify that the officer or official who executed the said power of attorney is an Assistant Secretary specially authorized by the chairman or the president to appoint attorneys-in-fact as provided in Article XIII, Section 5 of the By-laws of Liberty Mutual Insurance Company.

This certificate and the above power of attorney may be signed by facsimile or mechanically reproduced signatures under and by authority of the following vote of the board of directors of Liberty Mutual Insurance Company at a meeting duly called and held on the 12th day of March, 1980.

VOTED that the facsimile or mechanically reproduced signature of any assistant secretary of the company, wherever appearing upon a certified copy of any power of attorney issued by the company in connection with surety bonds, shall be valid and binding upon the company with the same force and effect as though manually affixed.

IN TESTIMONY WHEREOF, I have hereunto subscribed my name and affixed the corporate seal of the said company, this 11th day of January, 2012.

Gregory W. Davenport
Gregory W. Davenport, Assistant Secretary

Not valid for mortgage, note, loan, letter of credit, bank deposit, currency rate, interest rate or residual value guarantees.

To confirm the validity of this Power of Attorney call 1-610-832-8240 between 9:00 am and 4:30 pm EST on any business day.

COUNTY OF FORT BEND

Engineering Department

P.O. BOX 1449
Rosenberg, Texas 77471-1449

Johnny Ortega
Permit Administrator

1124 Blume Road
Phone: (281) 341-7500

PERMIT APPLICATION REVIEW FORM FOR CABLE, CONDUIT, AND POLE LINE ACTIVITY IN FORT BEND COUNTY

PERMIT NO. 084111

The following "Notice of Proposed Cable, Conduit, and/or Pole Line activity in Fort Bend County" and accompanying attachments have been reviewed and the notice conforms to appropriate regulations set by Commissioner's Court of Fort Bend County, Texas.

- (1) Complete Application Form.
- a. Name of road, street, and/or drainage ditch affected.
- b. Vicinity map showing course of direction.
- c. Plans and specifications.

- (2) Bond:
- District Attorney, approval when applicable.
- Perpetual bond currently posted.
No. 022039932
Amount \$50,000.00
- Performance bond submitted.
No. 022039932
Amount 50,000.00
- Cashier's Check.
No. _____
Amount _____

- (3) Verbal permission given for emergencies, to start construction before approved in Commissioner's Court.

Precinct Engineer Acknowledgment

Date

Precinct Commissioner Acknowledgment

Date

- (4) Adam Wright
Drainage District Approval when applicable

We have reviewed this project and agree it meets minimum requirements.

Johnny Ortega
Johnny Ortega CFM/ Permit Administrator
(REVISED 5/30/08)

02/20/2012
Date

NOTICE OF PROPOSED CABLE, CONDUIT AND/OR POLE LINE ACTIVITY
 IN, UNDER, ACROSS OR ALONG ROADS, STREETS, HIGHWAYS AND DRAINAGE DITCHES
 IN FORT BEND COUNTY

APPLICANT'S JOB NO. _____
 PERMIT No. 84111 PCF No. 1
 BOND No. 02-2039932

Formal notice is hereby given that KINDER MORGAN CAUDE + CONDENSATE proposes to lay, construct, maintain and/or repair cable, conduit and/or pole line, in, under, across, or along roads, streets, highways and drainage ditches in Fort Bend County, as follows:

In, Under, or Across Roads and/or Drainage Ditches

Road or Ditch Name	Distance & Direction From Nearest Intersection	Length of Crossing	Type of Construction			
			Bored	Jacked	Driven	Cased
<u>Big Creek II-B DITCH</u>	<u>: 100 FT NW of FM 2977 121'</u>					
<u>PLEAK ROAD</u>	<u>: 1665' NW OF FM 2977 - APPROACH</u>					
<u>Agnes Road</u>	<u>: 1688 ft NW of FM 2759 Approach</u>					

Along Roads and/or Drainage Ditches

Road or Ditch Name	Distance & Direction From Nearest Intersection	To	Distance

General Description

The location and description of the proposed installation and appurtenances is more fully shown on the attached detail drawings. The laying, construction, maintenance and/or repair of the proposed installation shall be subject to "A Revised Order Regulating the Laying, Construction, Maintenance and/or Repair of Cables, Conduits, and/or Pole Lines, In, Under, Across, or Along Roads, Streets, Highways and Drainage Ditches in Fort Bend County, Texas, Under the Jurisdiction of the Commissioners Court of Fort Bend County, Texas," as passed by Commissioners Court of Fort Bend County, Texas, dated the 3rd day of August, 1997, recorded in Volume 639 of the Minutes of the Commissioners Court of Fort Bend County, Texas.

- Written notices are required: 1) 48 hours in advance of start of construction and 2) when construction is complete and ready for final inspection.

Mail to: Permit Administrator/Fort Bend County Engineering
 P.O. Box 1448, Rosenberg, TX 77474

Violation of requirements shall constitute grounds for job shut down.

COMPANY NAME: KINDER MORGAN CAUDE + CONDENSATE
 AGENT and/or OWNER



(Signature)

NAME & TITLE KEVIN DICKERSON, PERMIT AGENT
 (Please Print)

DATE 1/9/2012

ADDRESS 500 Dallas St, STE 1000
 (Street/P.O. Box)

HOUSTON TX 77002
 (City) State Zip

TELEPHONE NO: (281) 682-9105
 (accessible 24 hrs/day, 7 days/week)

Does project comply with Fort Bend County Outdoor Lighting Ordinance?

Yes ()

No ()



Ditch Crossing



Date Created: 1/6/2012

Tract ID: TX-FB-011.001

Ft Bend County, TX


1 inch = 150 feet



This is not a survey product. Distances in this map are approximations only and should not be used for authoritative definition of legal boundary or property title. This information is not intended for recordation.

FORT BEND COUNTY
ASA WICKSON SURVEY, A-94

PROJECT LOCATION
LAT. 29.469353°
LONG. 95.771717°

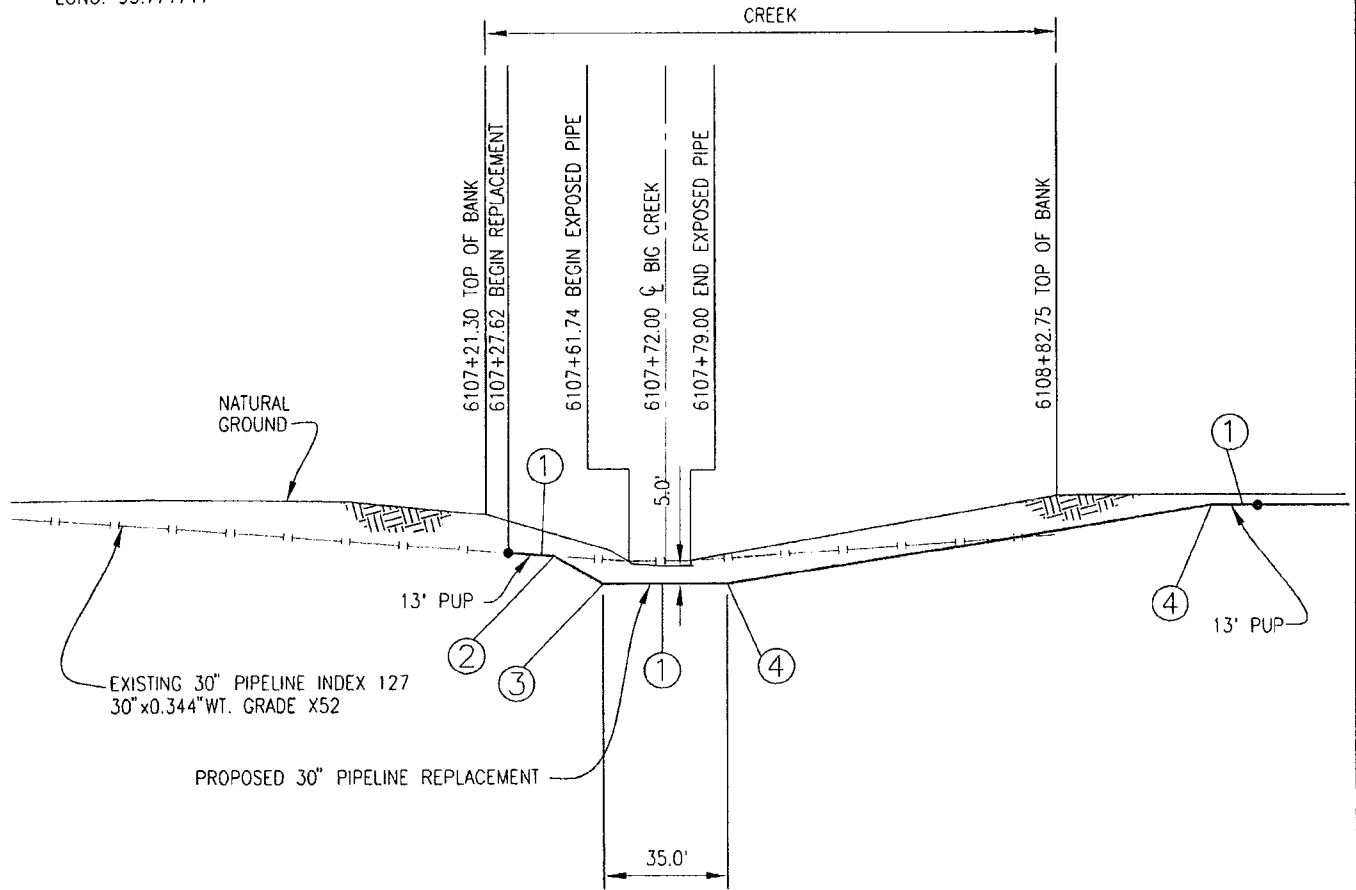

MK. NO.	QUAN.	DESCRIPTION
1	217ft	30" x 0.375" WT GRADE X60 PIPE
2	1	25'42"49" ELL-30" x 0.375" WT GRADE X60
3	1	30'00"00" ELL-30" x 0.375" WT GRADE X60
4	2	9'00"00" ELL-30" x 0.375" WT GRADE X60

DESIGNED IN ACCORDANCE WITH TITLE 49-PART 192 OF FEDERAL SAFETY STANDARDS AND CODE GUIDE FOR GAS TRANSMISSION AND DISTRIBUTION SYSTEMS, LATEST EDITION

DATE	BY	APP.	DESCRIPTION	DATE

KINDER MORGAN
KINDER MORGAN CRUDE AND CONDENSATE LLC
PERMIT

INDEX 127
PROPOSED CROSSING
MILE POST 115.67


DRAWING NO	SCALE 1"=50'	DATE 12/12/11
127-F-3		

APPROVED BY _____ DRAWING SIZE A

FB-011.000

FORT BEND COUNTY
ASA WICKSON SURVEY, A-94

PROJECT LOCATION
LAT. 29.469353°
LONG. 95.771717°

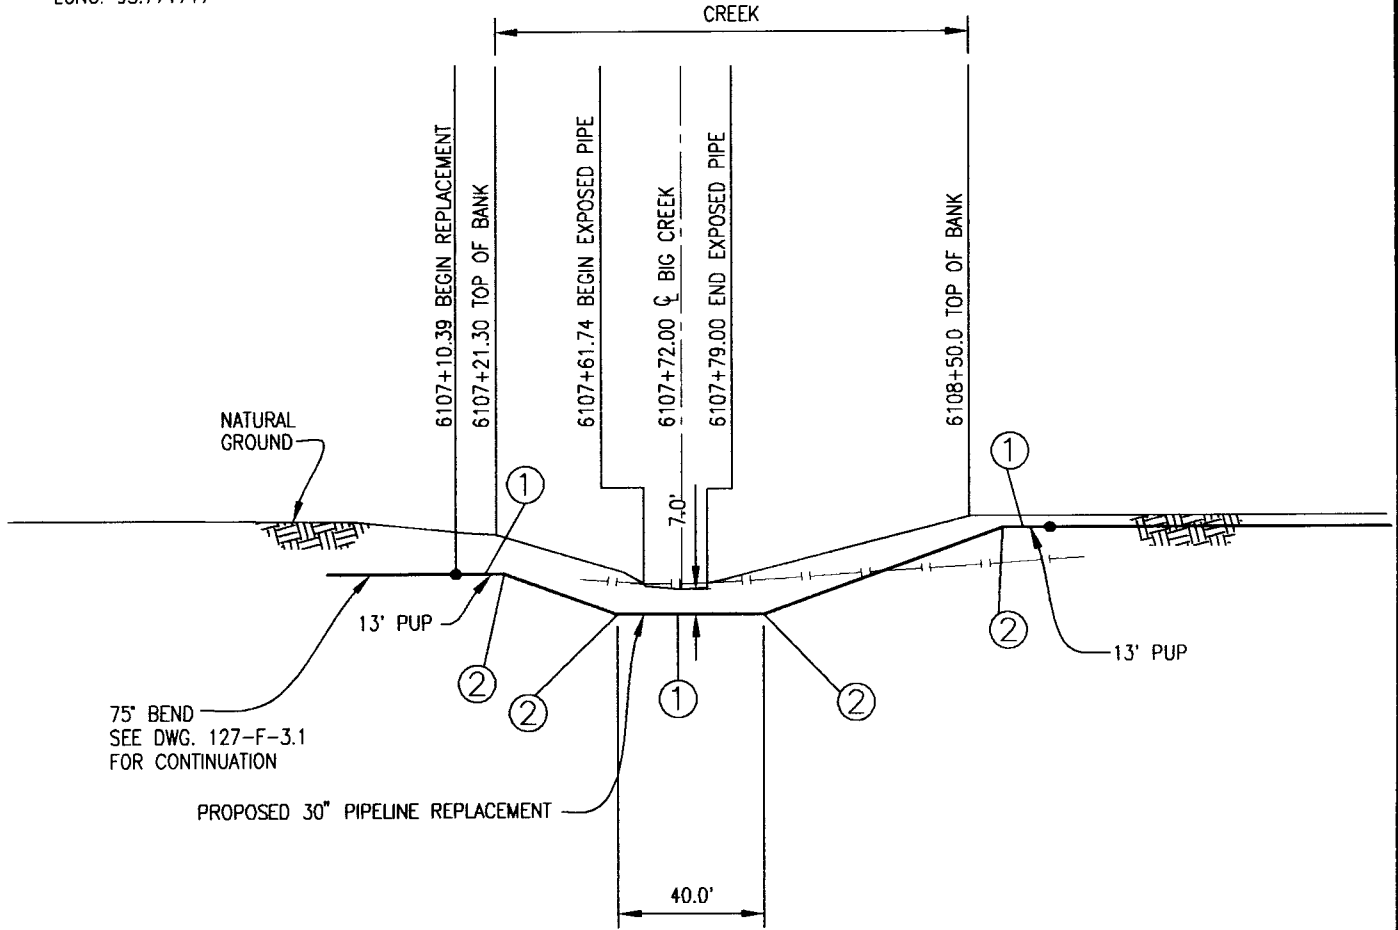

NOTE: FINAL COVER IN CREEK
IS 7'-0"

MK. NO.	QUAN.	DESCRIPTION
1	169ft	30" x 0.375" WT GRADE X60 PIPE
2	4	20°00'00" ELL-30" x 0.375" WT GRADE X60

DESIGNED IN ACCORDANCE WITH TITLE 49-PART 192 OF AMERICAN FEDERAL SAFETY STANDARDS AND CPIC GUIDE FOR GAS TRANSMISSION AND DISTRIBUTION PIPING SYSTEMS, LATEST EDITION.

NO.	DATE	BY	APP	DESCRIPTION	ENGR.	DATE

KINDER MORGAN
KINDER MORGAN CRUDE AND CONDENSATE LLC
PERMIT

APPROVED BY _____ DRAWING SIZE **A**

INDEX 127
PROPOSED CROSSING
MILE POST 115.67

DRAWING NO. **127-F-3** SCALE: 1"=50' DATE 12/12/11
1 OF 1

BC-2320

**NOTICE OF PROPOSED CABLE, CONDUIT AND/OR POLE LINE ACTIVITY
IN, UNDER, ACROSS OR ALONG ROADS, STREETS, HIGHWAYS AND DRAINAGE DITCHES
IN FORT BEND COUNTY**

APPLICANT'S JOB NO. _____
 PERMIT No. 84111 PCT. No. 1
 BOND No. 022039932

Formal notice is hereby given that KINDER MORGAN CRUDE + CONDENSATE
 proposes to lay, construct, maintain and/or repair cable, conduit and/or pole line, in, under,
 across, or along roads, streets, highways and drainage ditches in Fort Bend County, as follows:

In, Under, or Across Roads and/or Drainage Ditches

Road or Ditch Name	Distance & Direction From Nearest Intersection	Length of Crossing	Type of Construction			
			Bored	Jacked	Driven	Cased
I-C-4, Snake Creek	: 1641ft SW of Mueck Rd	95.1ft	:	:	:	:
Galler Rd	: 1910' NW of Fm 2997	APPROACH	:	:	:	:
II-B-106 DITCH	: 400' SW of Galler rd	68.4ft	:	:	:	:

Along Roads and/or Drainage Ditches

Road or Ditch Name	Distance & Direction From Nearest Intersection	To	Distance

General Description

The Location and description of the proposed installation and appurtenances is more fully shown on the attached detail drawings. The laying, construction, maintenance and/or repair of the proposed installation shall be subject to "A Revised Order Regulating the Laying, Construction, Maintenance and/or Repair of Cables, Conduits, and/or Pole Lines, In, Under, Across, or Along Roads, Streets, Highways and Drainage Ditches in Fort Bend County, Texas, Under the Jurisdiction of the Commissioners Court of Fort Bend County, Texas," as passed by Commissioners Court of Fort Bend County, Texas, dated the 3rd. day of August, 1987, recorded in Volume 639 of the Minutes of the Commissioners Court of Fort Bend County, Texas.

Written notices are required: 1) 48 hours in advance of start of construction and
 2) when construction is complete and ready for final inspection.

Mail to: Permit Administrator/Fort Bend County Engineering
 P.O. Box 1449, Rosenberg, TX 77471.


Violation of requirements shall constitute grounds for job shut down.

Does project
 comply with Fort
 Bend County
 Outdoor Lighting
 Ordinance?

Yes ()

No ()

COMPANY NAME: KINDER MORGAN CRUDE + CONDENSATE
 AGENT and/or OWNER

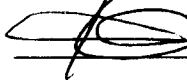
 (Signature)

NAME & TITLE KEVIN DICKERSON, PERMIT AGENT
 (Please Print)

DATE 1/9/2012

ADDRESS 500 Dallas St, STE 1000
 (Street/P.O. Box)

HOUSTON TX 77002
 City State Zip

TELEPHONE NO: (281) 682-9105
 (accessible 24 hrs/day, 7 days/week)



Ditch Crossing



Date Created: 1/6/2012

Tract ID: TX-FB-001.000

Ft Bend County, TX


1 inch = 350 feet



This is not a survey product
Distances in this map
are approximations only and
should not be used for authoritative
definition of legal boundary or
property title. This information is not
intended for recordation.

MK. NO.	QUAN.	DESCRIPTION
1	105ft	30"x0.375"WT GRADE X60 PIPE
2	1	27'27"15" ELL-30"x0.375"WT GRADE X60
3	2	30'00'00" ELL-30"x0.375"WT GRADE X60
4	1	25'57'37" ELL-30"x0.375"WT GRADE X60

FORT BEND COUNTY, TEXAS
 GEORGE HUFF SURVEY, A-34

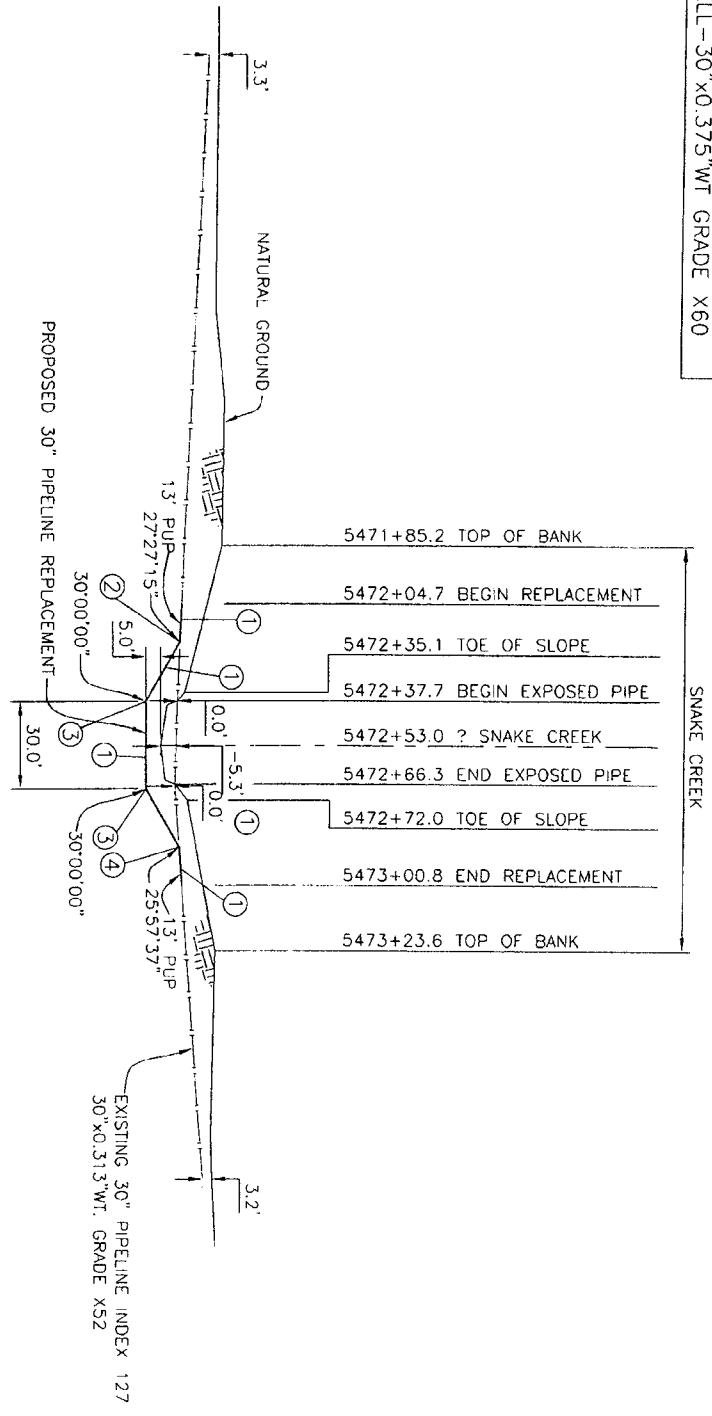

PROJECT LOCATION:
 LAT: 29.375000°
 LONG: 95.937147°

NO.	DATE	BY	DESCRIPTION
1			
2			
FB-001.000

KINDERMORGAN
 Kinder Morgan Pipe and Condensate, LLC
 PROJECT MANAGER: [Name]
 CONTRACTOR: [Name]

INDEX 127
 PROPOSED CROSSING
 MILE POST 105.64
 127-f-1



Driveway & Ditch Crossing

Tract ID: TX-FB-007.007

Ft Bend County, TX
1 inch = 500 feet



Date Created: 1/6/2012



This is not a survey product. Distances in this map are approximations only and should not be used for authoritative definition of legal boundary or property title. This information is not intended for recordation.

**NOTICE OF PROPOSED CABLE, CONDUIT AND/OR POLE LINE ACTIVITY
IN, UNDER, ACROSS OR ALONG ROADS, STREETS, HIGHWAYS AND DRAINAGE DITCHES
IN FORT BEND COUNTY**

APPLICANT'S JOB NO. _____
 PERMIT No. 84111 PCT. No. 2
 BOND No. 022039932

Formal notice is hereby given that KINDER MORGAN CRUDE & CONDENSATE
 proposes to lay, construct, maintain and/or repair cable, conduit and/or pole line, in, under,
 across, or along roads, streets, highways and drainage ditches in Fort Bend County, as follows:

In, Under, or Across Roads and/or Drainage Ditches

Road or Ditch Name	Distance & Direction From Nearest Intersection	Length of Crossing	Type of Construction			
			Bored	Jacked	Driven	Cased
<u>Scm 5 from VIII-D - DITCH</u>	<u>783'S of Bw 8</u>	<u>78'</u>				
<u>VIII B-1-b DITCH</u>	<u>80'SE of FBPTR</u>	<u>65'</u>				
<u>VIII A-1 DITCH</u>	<u>190'S of Beechaven rd.</u>	<u>Install Support Piers</u>				

Along Roads and/or Drainage Ditches

Road or Ditch Name	Distance & Direction From Nearest Intersection	To	Distance

General Description

The Location and description of the proposed installation and appurtenances is more fully shown on the attached detail drawings. The laying, construction, maintenance and/or repair of the proposed installation shall be subject to "A Revised Order Regulating the Laying, Construction, Maintenance and/or Repair of Cables, Conduits, and/or Pole Lines, In, Under, Across, or Along Roads, Streets, Highways and Drainage Ditches in Fort Bend County, Texas, Under the Jurisdiction of the Commissioners Court of Fort Bend County, Texas," as passed by Commissioners Court of Fort Bend County, Texas, dated the 3rd. day of August, 1987, recorded in Volume 639 of the Minutes of the Commissioners Court of Fort Bend County, Texas.

Written notices are required. 1) 48 hours in advance of start of construction and
 2) when construction is complete and ready for final inspection.

Mail to: Permit Administrator/Fort Bend County Engineering
 P.O. Box 1449, Rosenberg, TX 77471.

Violation of requirements shall constitute grounds for job shut down.

Does project
 comply with Fort
 Bend County
 Outdoor Lighting
 Ordinance?

Yes ()

No ()

COMPANY NAME: KINDER MORGAN CRUDE & CONDENSATE
 AGENT and/or OWNER

[Signature]

(Signature)

NAME & TITLE KEVIN DICKERSON, PERMIT AGENT
 (Please Print)

DATE 1/9/2012

ADDRESS 500 Dallas St, STE 1000
 (Street/P.O. Box)

HOUSTON TX 77002
 City State Zip

TELEPHONE NO: (281) 682-9105
 (accessible 24 hrs/day, 7 days/week)



Ditch Crossing



Date Created: 1/6/2012

Tract ID: TX-FB-033.000

Ft Bend County, TX
1 inch = 150 feet



This is not a survey product. Distances in this map are approximations only and should not be used for authoritative definition of legal boundary or property title. This information is not intended for recordation.



Ditch Crossing

Tract ID: TX-FB-034.000

Ft Bend County, TX
1 inch = 150 feet



Date Created: 1/6/2012



This is not a survey product. Distances in this map are approximations only and should not be used for authoritative definition of legal boundary or property title. This information is not intended for recordation.



Ditch Crossing

Tract ID: TX-FB-041.000

Ft Bend County, TX



1 inch = 150 feet



Date Created 1/6/2012

This is not a survey product. Distances in this map are approximations only and should not be used for authoritative definition of legal boundary or property title. This information is not intended for recordation.

FORT BEND COUNTY, TEXAS
 E. FRIEDENHAUS, A-513

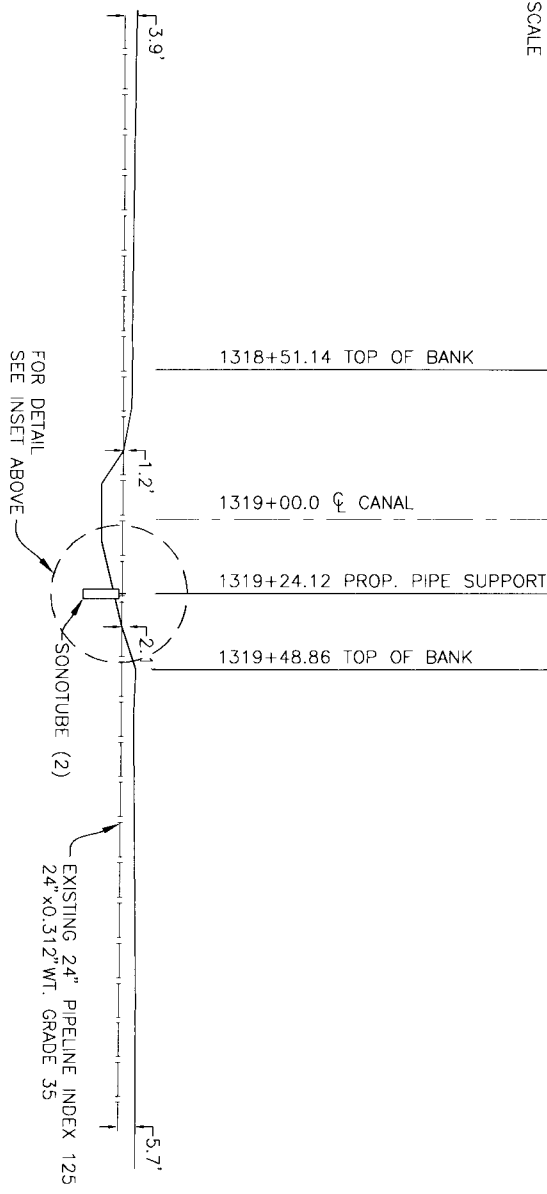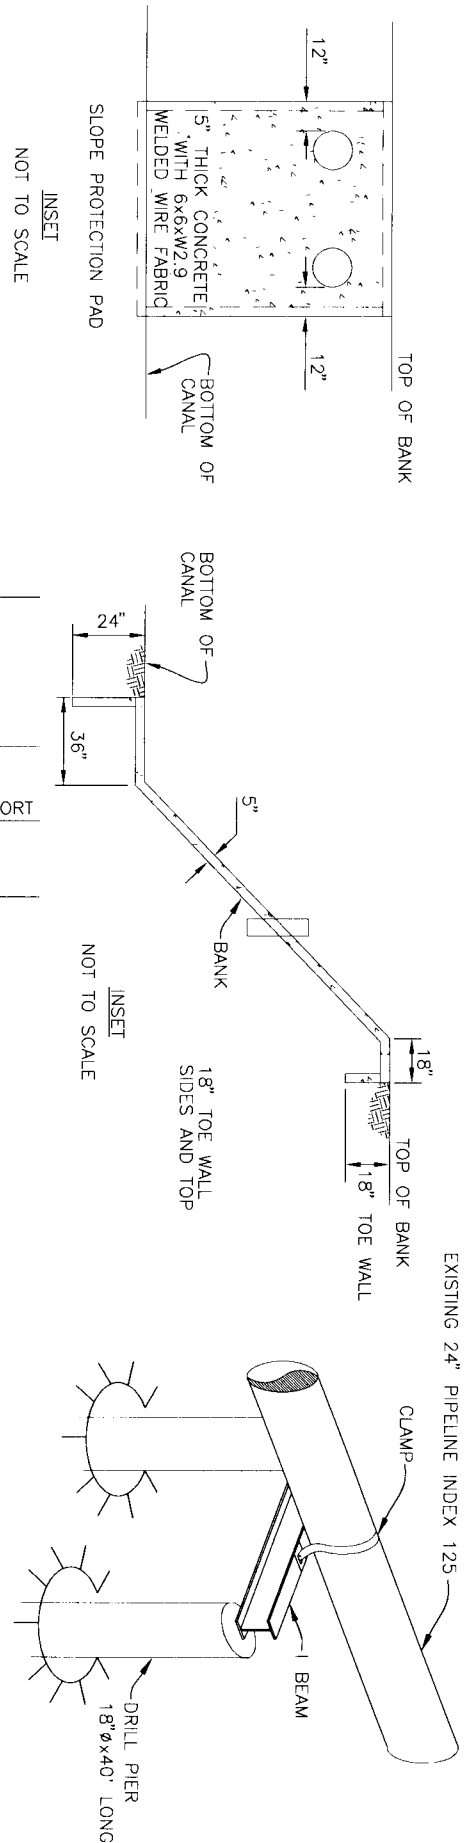

NO.	DATE	BY	CHKD.	APP'D.	DESCRIPTION
1	10/1/20	J. FRIEDENHAUS			ISSUED FOR PERMITS
2	10/1/20	J. FRIEDENHAUS			ISSUED FOR PERMITS
KINDER MORGAN
 Kinder Morgan Cude and Condensate LLC
 PROJECT NO. 125-H-3
 TITLE: INDEX 125 PIPE SUPPORT MILE POST 24.98
 DATE: 10/1/20
 DRAWN BY: J. FRIEDENHAUS
 CHECKED BY: J. FRIEDENHAUS
 APPROVED BY: J. FRIEDENHAUS