

REVIEW BY FORT BEND COUNTY COMMISSIONERS COURT

On this 06 day of MARCH, 2012, before the Fort Bend Commissioners Court came on to be heard and reviewed the accompanying notice of DEBO HOMES, LLC

Job Location LEAH DRIVE

Dated 02/23/12 BOND NO. 5054575 Permit No. 84112

to make use of certain Fort Bend County property subject to, "A Revised Order Regulating the Laying, Construction, Maintenance, and Repair of Buried Cables, Conduits, and Pole Lines, In, Under, Across or Along Roads, Streets, Highways, and Drainage Ditches in Fort Bend County, Texas, Under the Jurisdiction of the Commissioners Court of Fort Bend County, Texas," as passed by the Commissioners Court of Fort Bend County, Texas, date the 3rd day of August, 1987, recorded in Volume _____ of the Minutes of the Commissioners Court of Fort Bend County, Texas, to the extent that such order is not inconsistent with Article 1436a, Vernon's Texas Civil Statues. Upon Motion of Commissioner McMurry, seconded by Commissioner Probst, duly put and carried, it is ORDERED, ADJUGED AND DECREED that said notice of said above purpose is hereby acknowledged by the Commissioners Court of Fort Bend County, Texas, and that said notice be placed on record according to the regulation order thereof.

Notes:

- 1. Evidence of review by the Commissioners Court must be kept on the job site and failure to do so constitutes grounds for job shutdown.
- 2. Written notices are required:
 - a. 48 hours in advance of construction start up, and
 - b. When construction is completed and ready for final inspection

Mail notices to: Permit Administrator
Fort Bend County Engineering
P.O. Box 1449
Rosenberg, Texas 77471
281-633-7500

- 3. This permit expires one (1) year from date of permit if construction has not commenced.

By [Signature]
County Engineer

By N/A
Drainage District Engineer/Manager

Presented to Commissioners Court and approved.
Recorded in Volume 36-12
Minutes of Commissioners Court.

Clerk of Commissioners Court
By [Signature]
Deputy

**FORT BEND COUNTY ENGINEERING
 PERMIT DEPARTMENT
 CONSTRUCTION OF DRIVEWAYS AND CULVERTS ON COUNTY EASEMENTS AND RIGHT OF WAYS
 COMMERCIAL PIPE PERMIT APPLICATION
 P.O. BOX 1449 • 1124 BLUME ROAD
 ROSENBERG, TX 77471
 (Phone) 281-633-7502 or 7503 • (Fax) 281-342-7366**

APPLICANT INFORMATION

Application No. 84112
 (County Use Only)

Applicant Name Debo Homes LLC
 Applicant Mailing Address 1108 FM 2477
 City Richmond State TX Zip 77464
 Work Phone 281-342-3528 Daytime Phone _____
 Property Owner's Name " Phone "
 Property Owner's Mailing Address "
 City " State " Zip "

LOCATION OF PROPERTY

Subdivision Rox Meadow Sec 3 Lot 7 Blk 8
 Physical Address 1107 Leah Dr.

(ATTACH A SITE MAP)

SITE USE


Driveway Curb & Gutter Section _____ Driveway - Open Ditch Section _____
 Culvert Only _____


DRIVEWAY REQUIREMENTS

Length 20' minimum and 40' maximum Number of drives 1
 (See - Fort Bend County Procedures to be followed for Commercial Driveway, and Median Openings or Modifications)
 Available on website www.co-fort-bend.tx.us

Does project comply with Fort Bend County Lighting Regulation Yes () No ()
 (See- Fort Bend County Outdoor Lighting Regulation on website www.co.fort-bend.tx.us)

- *By signing and submitting this permit application, I am stating that I am the owner of this property and I am aware of and agree to abide by the Fort Bend County Regulations of Subdivisions and I am aware of Section 2, Item F in the Permits for the Construction of Driveways & Culverts on County Easements and Right of Ways in Fort Bend County, and am responsible to obtain all other required permits associated with the above mentioned property. Driveway and Pipe Permits shall provide that construction pursuant to the permit will be commenced within six months and be completed within nine months from the date of the permit and that fees collected for said permits shall not be refundable or transferable. I further understand the permit fee, in the form of CASH or PERSONAL CHECK or COMPANY CHECK or a CASHIERS CHECK or MONEY ORDER payable to FORT BEND COUNTY, must be attached.*
- *The undersigned applicant, agent or attorney hereby certifies to Commissioners' Court to be strictly bound to Commissioners' Court to construct the driveway and/or culvert in strict conformity with the plans, specifications, terms, provisions and conditions of the permit and any other written material incorporated by reference in this application.*
- **Other permits may be required for development. Please contact the Fort Bend County Road & Bridge Department for pipe sizing or the Fort Bend County Health Department for information on On-Site Sewage Facility permits prior to planning construction.**
- **Failure to possess or obtain required permits will result in legal action against the property owner as allowed by law.**

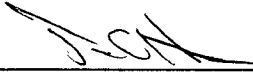 Date 2-22-12
 Signature of Applicant, Agent or Attorney
Juan C. Hernandez
 Printed Name

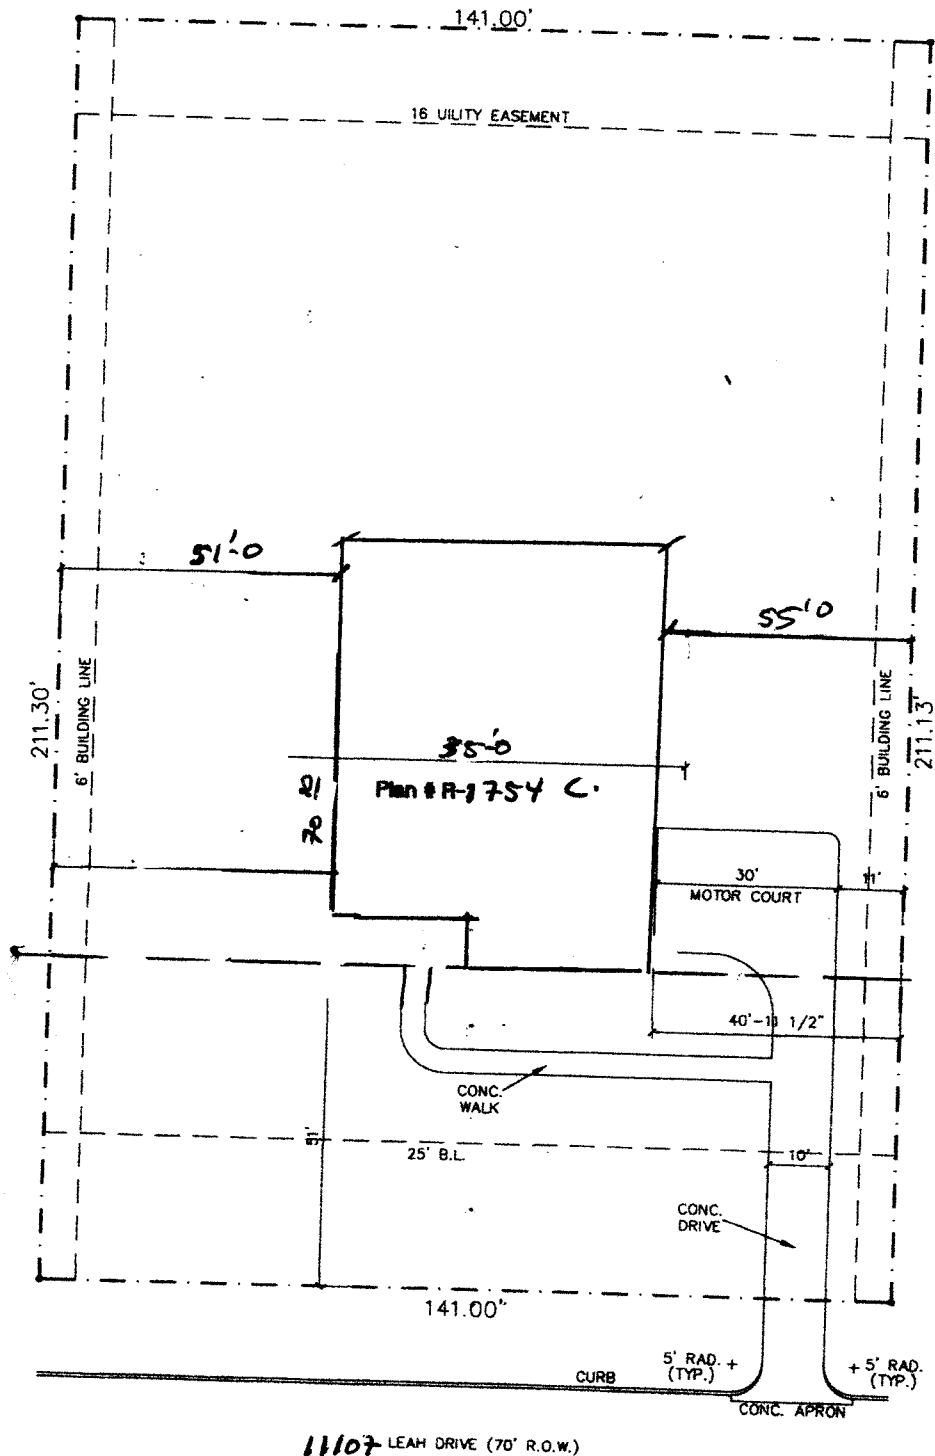

SITE PLAN

SCALE: 1" = 20'-0"

LOT - 7
 BLK - 3
 SEC - 3

Rose Meadow Sub'd.

NOTE: PROVIDE FOR TYPE "A" DRAINAGE.



DATE: 07/20/11

February 22, 2012

Fort Bend County, Engineering Department:

Debo Homes takes all responsibility in managing traffic control until construction is complete at 11107 Leah Drive Needville, TX 77471.

Juan Carlos Hernandez Jr.

Vice President

Debo Homes LLC