

10 H

REVIEW BY FORT BEND COUNTY COMMISSIONERS COURT

On this 01 day of MAY, 20 12, before the Fort Bend Commissioners Court came on to be heard and reviewed the accompanying notice of PHONOSCOPE, LLC

Job Location RICHMOND GAINES ROAD

Dated 4/20/12 Bond No. 103827669, Permit No. 84131

to make use of certain Fort Bend County property subject to, "A Revised Order Regulating the Laying, Construction, Maintenance, and Repair of Buried Cables, Conduits, and Pole Lines, In, Under, Across or Along Roads, Streets, Highways, and Drainage Ditches in Fort Bend County, Texas, Under the Jurisdiction of the Commissioners Court of Fort Bend County, Texas," as passed by the Commissioners Court of Fort Bend County, Texas, date the 3rd day of August, 1987, recorded in Volume _____ of the Minutes of the Commissioners Court of Fort Bend County, Texas, to the extent that such order is not inconsistent with Article 1436a, Vernon's Texas Civil Statues. Upon Motion of Commissioner meyers, seconded by Commissioner prestage, duly put and carried, it is ORDERED, ADJUGED AND DECREED that said notice of said above purpose is hereby acknowledged by the Commissioners Court of Fort Bend County, Texas, and that said notice be placed on record according to the regulation order thereof.

Notes:

1. Evidence of review by the Commissioners Court must be kept on the job site and failure to do so constitutes grounds for job shutdown.
2. Written notices are required:
 - a. 48 hours in advance of construction start up, and
 - b. When construction is completed and ready for final inspection

Mail notices to: Permit Administrator
Fort Bend County Engineering
P.O. Box 1449
Rosenberg, Texas 77471
281-633-7500

3. This permit expires one (1) year from date of permit if construction has not commenced.

By [Signature]
County Engineer

By _____
Drainage District Engineer/Manager

Presented to Commissioners Court and approved.
Recorded in Volume 5-1-12
Minutes of Commissioners Court.

Clerk of Commissioners Court
By [Signature]
Deputy

COUNTY OF FORT BEND

Engineering Department

P.O. BOX 1449
Rosenberg, Texas 77471-1449

Johnny Ortega
Permit Administrator

1124 Blume Road
Phone: (281) 341-7500

PERMIT APPLICATION REVIEW FORM FOR CABLE, CONDUIT, AND POLE LINE ACTIVITY IN FORT BEND COUNTY

PERMIT NO. 084131

The following "Notice of Proposed Cable, Conduit, and/or Pole Line activity in Fort Bend County" and accompanying attachments have been reviewed and the notice conforms to appropriate regulations set by Commissioner's Court of Fort Bend County, Texas.


- (1) Complete Application Form.
- a. Name of road, street, and/or drainage ditch affected.
 - b. Vicinity map showing course of direction.
 - c. Plans and specifications.

- (2) Bond: J
- District Attorney, approval when applicable.
- Perpetual bond currently posted.
No. 103827669
Amount \$50,000.00
- Performance bond submitted.
No.
Amount
- Cashier's Check.
No.
Amount

- (3) Verbal permission given for emergencies, to start construction before approved in Commissioner's Court.
- Precinct Engineer Acknowledgment Date
- Precinct Commissioner Acknowledgment Date

- (4)
Drainage District Approval when applicable

We have reviewed this project and agree it meets minimum requirements.

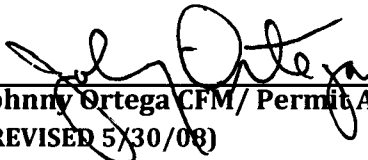

Johnny Ortega CFM/ Permit Administrator
(REVISED 5/30/08)

04/20/2012

Date

**NOTICE OF PROPOSED CABLE, CONDUIT AND/OR POLE LINE ACTIVITY
IN, UNDER, ACROSS OR ALONG ROADS, STREETS, HIGHWAYS AND DRAINAGE DITCHES
IN FORT BEND COUNTY**

APPLICANT'S JOB NO. 1211-915
 PERMIT No. 84131 PCT. No. 3
 BOND No. 103827669

Formal notice is hereby given that PHONOSCOPE LLC
 proposes to lay, construct, maintain and/or repair cable, conduit and/or pole line, in, under,
 across, or along roads, streets, highways and drainage ditches in Fort Bend County, as follows:

In, Under, or Across Roads and/or Drainage Ditches

| Road or Ditch Name | Distance & Direction From Nearest Intersection | Length of Crossing | Type of Construction | | | |
|-----------------------|---|-----------------------|----------------------|--------|--------|-------|
| | | | Bored | Jacked | Driven | Cased |
| | | | | | | |
| | | | | | | |
| | | | | | | |

Along Roads and/or Drainage Ditches

| Road or Ditch Name | Distance & Direction From Nearest Intersection | To | Distance |
|--------------------------------|--|----|--------------|
| <u>RICHMOND- GAINES RD</u> | <u>46 FT SOUTH OF C/L OF FOREST BRIARD DR.</u> | | <u>46 FT</u> |
| | | | |
| | | | |

General Description

PROPOSE TO SET (1) UTILITY POLE IN THE RIGHT OFWAY
ALONG RICHMOND-GAINES RD FOR CLEARANCE

The Location and description of the proposed installation and appurtenances is more fully shown on the attached detail drawings. The laying, construction, maintenance and/or repair of the proposed installation shall be subject to "A Revised Order Regulating the Laying, Construction, Maintenance and/or Repair of Cables, Conduits, and/or Pole Lines, In, Under, Across, or Along Roads, Streets, Highways and Drainage Ditches in Fort Bend County, Texas, Under the Jurisdiction of the Commissioners Court of Fort Bend County, Texas," as passed by Commissioners Court of Fort Bend County, Texas, dated the 3rd. day of August, 1987, recorded in Volume 639 of the Minutes of the Commissioners Court of Fort Bend County, Texas.

Written notices are required: 1) 48 hours in advance of start of construction and
 2) when construction is complete and ready for final inspection.

Mail to: Permit Administrator/Fort Bend County Engineering
 P.O. Box 1449, Rosenberg, TX 77471.

Violation of requirements shall constitute grounds for job shut down.


| |
|--|
| Does project comply with Fort Bend County Outdoor Lighting Ordinance? Yes () No () |
|--|

COMPANY NAME: PHONOSCOPE LLC
AGENT and/or OWNER

(Signature)
 NAME & TITLE HARRELL TAYLOR / AUTOCAD
(Please Print) DRAFTER
 DATE 4/6/2012
 ADDRESS 6105 WESTLINE DR.
(Street/P.O. Box)
HOUSTON TX 77036
City State Zip
 TELEPHONE NO: (713) 272-4600
(accessible 24 hrs/day, 7 days/week)

No Traffic Obstruction

General Notes:
 1) Contractor will need to use parking lane or side of street for equipment, but shall not obstruct flow of traffic or close street without proper notice submitted to the Fort Bend County Engineers for review and approval.

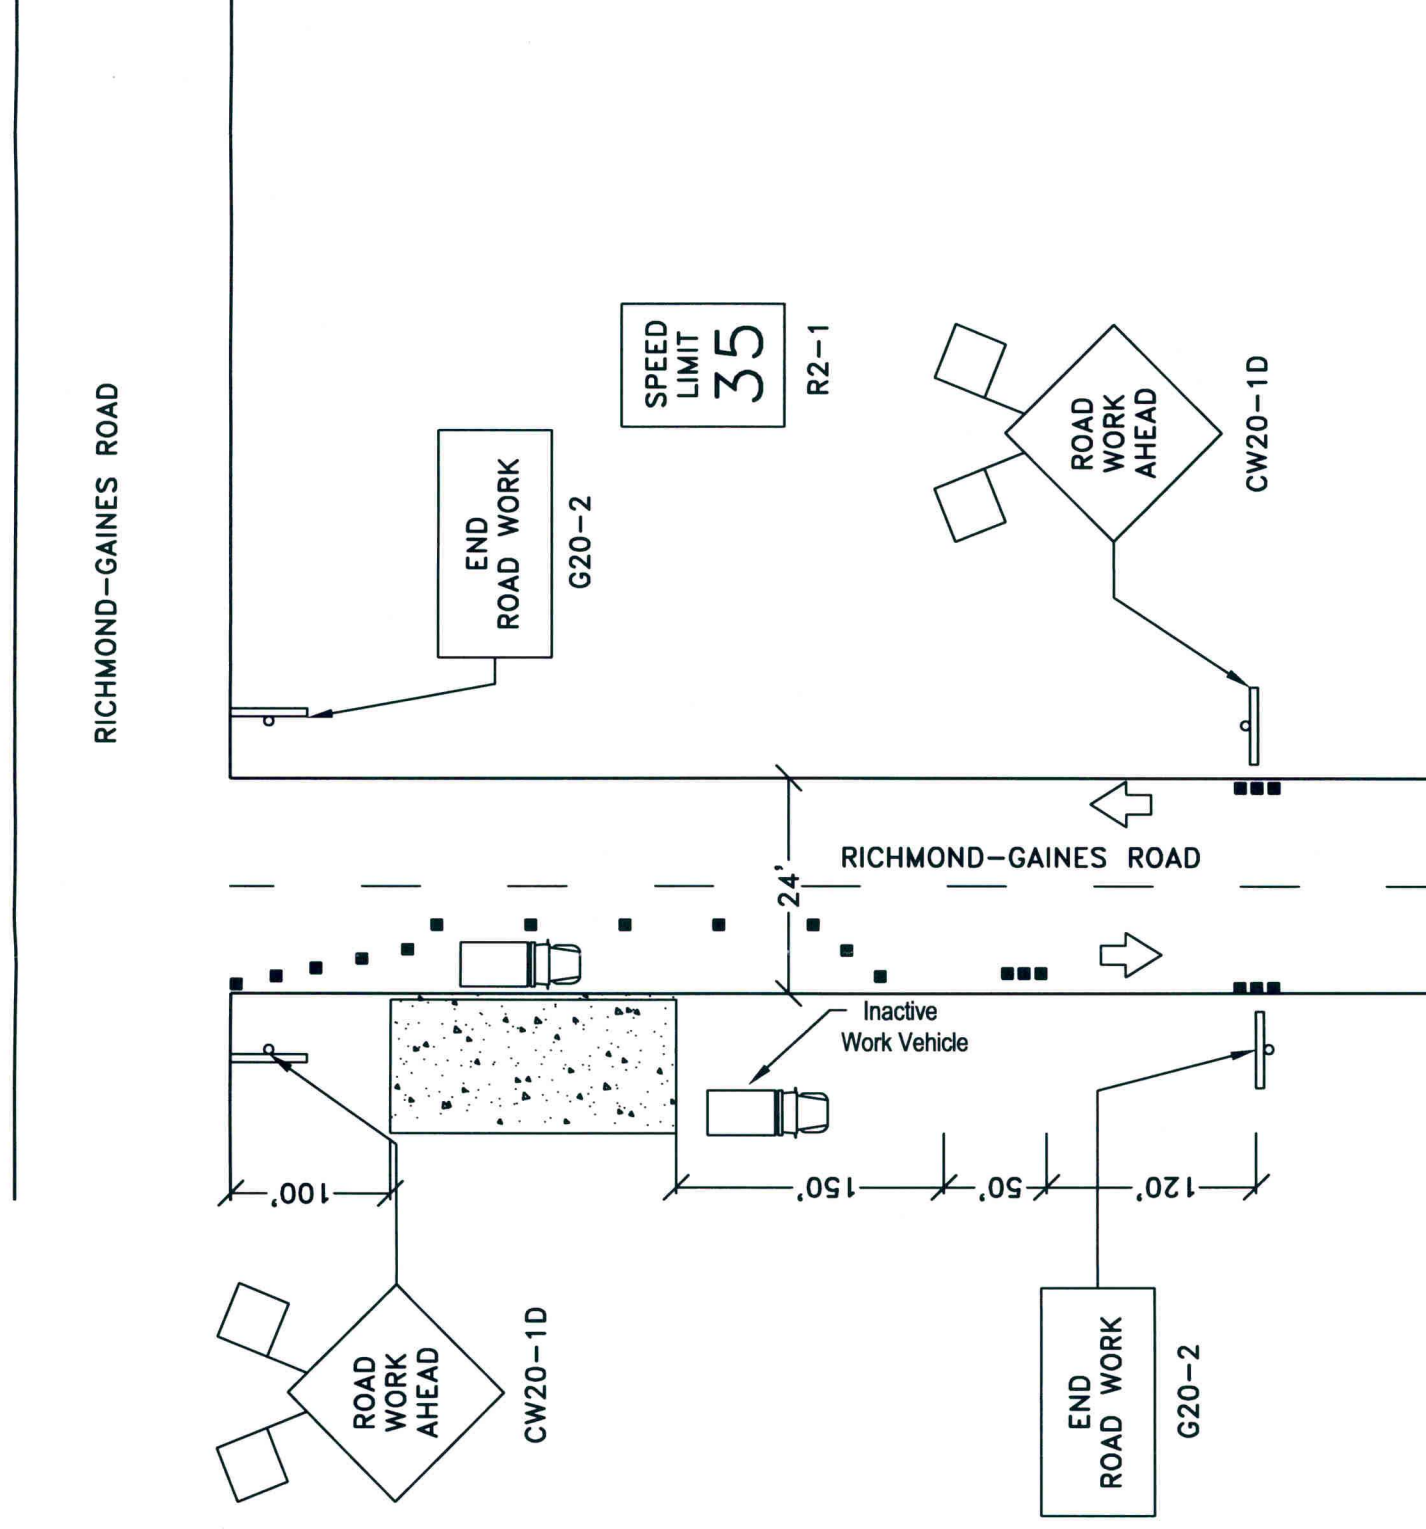

Approved By:

| Symbol | Description |
|--------|-------------|
| | |
| | |
| | |
| | |
| | |
| | |
| | |
| | |
| | |

Revisions



Drawn By: Harrell Taylor
 Scale: N.T.S.
 Date: 04/05/2012

PHONOSCOPE

JOB# 1211-915

Notice of Proposed Utility Installation
 Proposed Underground Wireline Installation
 Typical Traffic Control Plan:
 3 of 3

W. O.# 49522