

REVIEW BY FORT BEND COUNTY COMMISSIONERS COURT

On this 01 day of MAY, 20 12, before the Fort Bend Commissioners Court came on to be heard and reviewed the accompanying notice of CENTERPOINT ENTEX

Job Location KATY FLEWELLEN ROAD

Dated 4/23/12 Bond No. 22-022-417, Permit No. 84133

to make use of certain Fort Bend County property subject to, "A Revised Order Regulating the Laying, Construction, Maintenance, and Repair of Buried Cables, Conduits, and Pole Lines, In, Under, Across or Along Roads, Streets, Highways, and Drainage Ditches in Fort Bend County, Texas, Under the Jurisdiction of the Commissioners Court of Fort Bend County, Texas," as passed by the Commissioners Court of Fort Bend County, Texas, date the 3rd day of August, 1987, recorded in Volume _____ of the Minutes of the Commissioners Court of Fort Bend County, Texas, to the extent that such order is not inconsistent with Article 1436a, Vernon's Texas Civil Statues. Upon Motion of Commissioner Meyers, seconded by Commissioner Freestone, duly put and carried, it is ORDERED, ADJUGED AND DECREED that said notice of said above purpose is hereby acknowledged by the Commissioners Court of Fort Bend County, Texas, and that said notice be placed on record according to the regulation order thereof.

Notes:

1. Evidence of review by the Commissioners Court must be kept on the job site and failure to do so constitutes grounds for job shutdown.
2. Written notices are required:
 - a. 48 hours in advance of construction start up, and
 - b. When construction is completed and ready for final inspection

Mail notices to: Permit Administrator
Fort Bend County Engineering
P.O. Box 1449
Rosenberg, Texas 77471
281-633-7500

3. This permit expires one (1) year from date of permit if construction has not commenced.

By [Signature]
County Engineer

Presented to Commissioners Court and approved.
Recorded in Volume 5-1-12
Minutes of Commissioners Court.

By _____
Drainage District Engineer/Manager

Clerk of Commissioners Court
By [Signature]
Deputy

NOTICE OF PROPOSED CABLE, CONDUIT AND / OR POLE LINE ACTIVITY
IN, UNDER, ACROSS OR ALONG ROADS, STREETS, HIGHWAYS AND DRAINAGE DITCHES
IN FORT BEND COUNTY

APPLICANT'S JOB NO. WO #61103222
 PERMIT NO. 84133 PCT. NO. 3
 BOND NO. 22-022-417

Formal notice is hereby given that CENTERPOINT ENTEX
 proposes to lay, construct, maintain and / or repair cable, conduit, and / or pole
 line, in, under, across, or along roads, streets, highways and drainage
 ditches in Fort Bend County, as follows:

In, Under, or Across Roads, and / or Drainage Ditches

Road or Ditch Name	Distance & Direction From Nearest Intersection	Length of Crossing	Type of Construction			
			Bored: Jacked: Driven: Cased			
Katy Flewellen Rd Blk 1400	450'+/- WW Green Busch Rd	100'	yes			

Along Roads and / or Drainage Ditches

Road or Ditch Name	Distance & Direction From Nearest intersection	To	Distance

General Description

A 6" IP plastic natural gas main along Del Webb Blvd between River Fern Dr and Cone Flower Dr as shown on attached drawing.

The location and description of the proposed installation and appurtenances is more fully shown on the attached detail drawings. The laying, construction, maintenance and / or repair of the proposed installation shall be subject to "A Revised Order Regulating the Laying, Construction, Maintenance and / or Repair of Cables, Conduits, and / or Pole Lines, In, Under, Across, or Along Roads, Streets, Highways and Drainage Ditches in Fort Bend County, Texas, Under the Jurisdiction of the Commissioners Court of Fort Bend County, Texas," as passed by Commissioners Court of Fort Bend County, Texas, dated the 3rd. day of August, 1987, recorded in Volume 639 of the Minutes of the Commissioners Court of Fort Bend County, Texas.

To serve: 1435 #A KATY FLEWELLEN RD (COMMERCIAL CUSTOMER)

Written notices are required: 1) 48 hours in advance of start of construction and 2) when construction is complete and ready for final inspection.

Mail To: Permit Administrator / Fort Bend County Engineering
 P. O. Box 1449, Rosenberg, Texas 77471

Violation of requirements shall constitute grounds for job shut down.


COMPANY NAME: CenterPoint Entex
 AGENT and / or OWNER
Ravinder Duggal
 (Signature)

NAME & TITLE: RAVINDER DUGGAL
Advanced Engineering Coordinator
 (Please Print)

DATE: April 14, 2012


ADDRESS: 1111 Louisiana - Ste. 1265 D
 (Street / P.O. Box)
Houston Texas 77002
 City State Zip

TELEPHONE NO: (713) 207-4621
 (Accessible 24 hrs/day, 7 days/week)

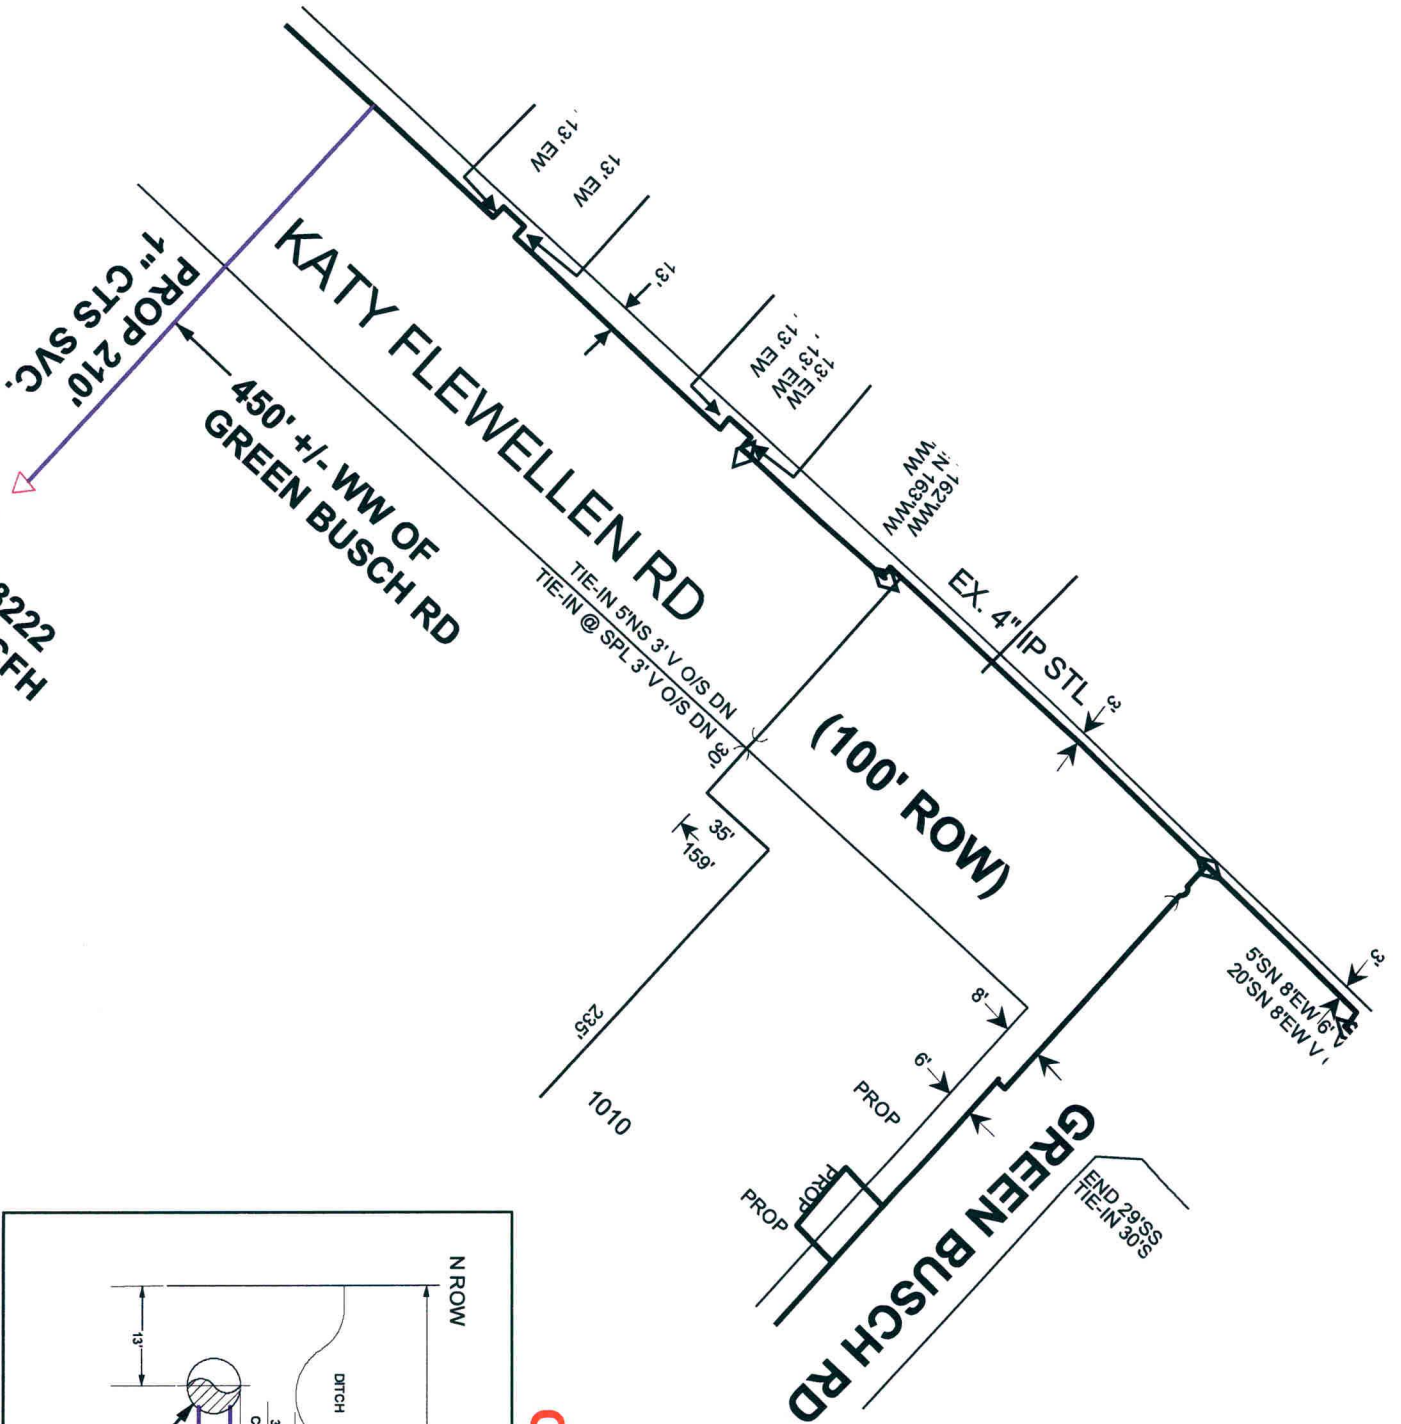

1435 #A
WO #61103222
LOAD 1350 CFH
@ 40Z
W/1800 EFV

**FORT BEND
COUNTY PERMIT**

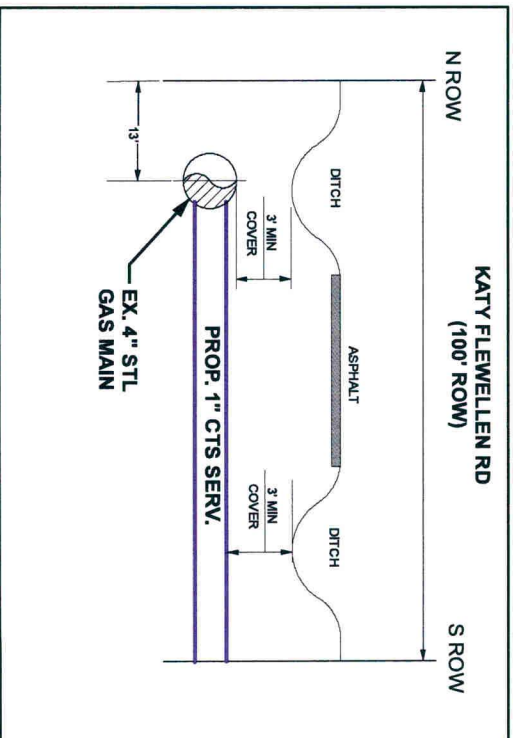

LOT NUMBER CHART

Material Number	Section	Main	Footage	Pipe Cat.	Lot Number	Fusion Method
	A					EF BF SF SDL MECH
	B					
	C					
	D					
	E					
	F					
	G					
	ALL					



PROPRIETARY AND CONFIDENTIAL

PROJECT WO# 61103222

FACET F30060716

OP MAP F30090716

KM 484G

LAMBERT 4357C1

TC 050

SZ 32

SOG 503

00151

LEGEND:

EXIST. MAIN

PROP. 1" CTS SERV. 210'

WO #61103222

GENERAL NOTES:

- CRITERIA TO BE USED FOR TRACER WIRE SELECTION WHEN INSTALLING PLASTIC GAS LINES:

A- USE #14 TRACER WIRE FOR ALL RESIDENTIAL SERVICE LINES.

B- USE #14 TRACER WIRE FOR SHORT BORES UP TO 300' AND ALL OTHER NON-BORE INSTALLATIONS.

C- USE #10 TRACER WIRE WITH ALL BORES LONGER THAN 300'.

D- USE #8 TRACER WIRE AS NEEDED FOR LARGE BAYOU CROSSINGS AND OTHER EXTRAORDINARY SITUATIONS AND COMPLEX BORES. INSPECTOR APPROVAL REQUIRED PRIOR TO WORK.

2- TEST PRESSURE 100 PSIG

1435#A KATY FLEWELLEN RD

PURPOSE:

TO SERVE ONE CUSTOMER IN KATY, TX FORT BEND COUNTY. COST REFLECTS

DESIGNER: RAVINDER DUGGAL

PHONE#: 713-207-4621

DRAWN BY: Becky Perez

DESIGN DATE: 3/8/2012

ESTIMATED COST:

CONTRIBUTION:

DATE NEEDED:

RECOMMENDED BY: RAVINDER DUGGAL

DATE: 03/14/2012

APPROVED BY:

DATE:

SCALE: 1" = 100'

SHEET: 1 OF 1